




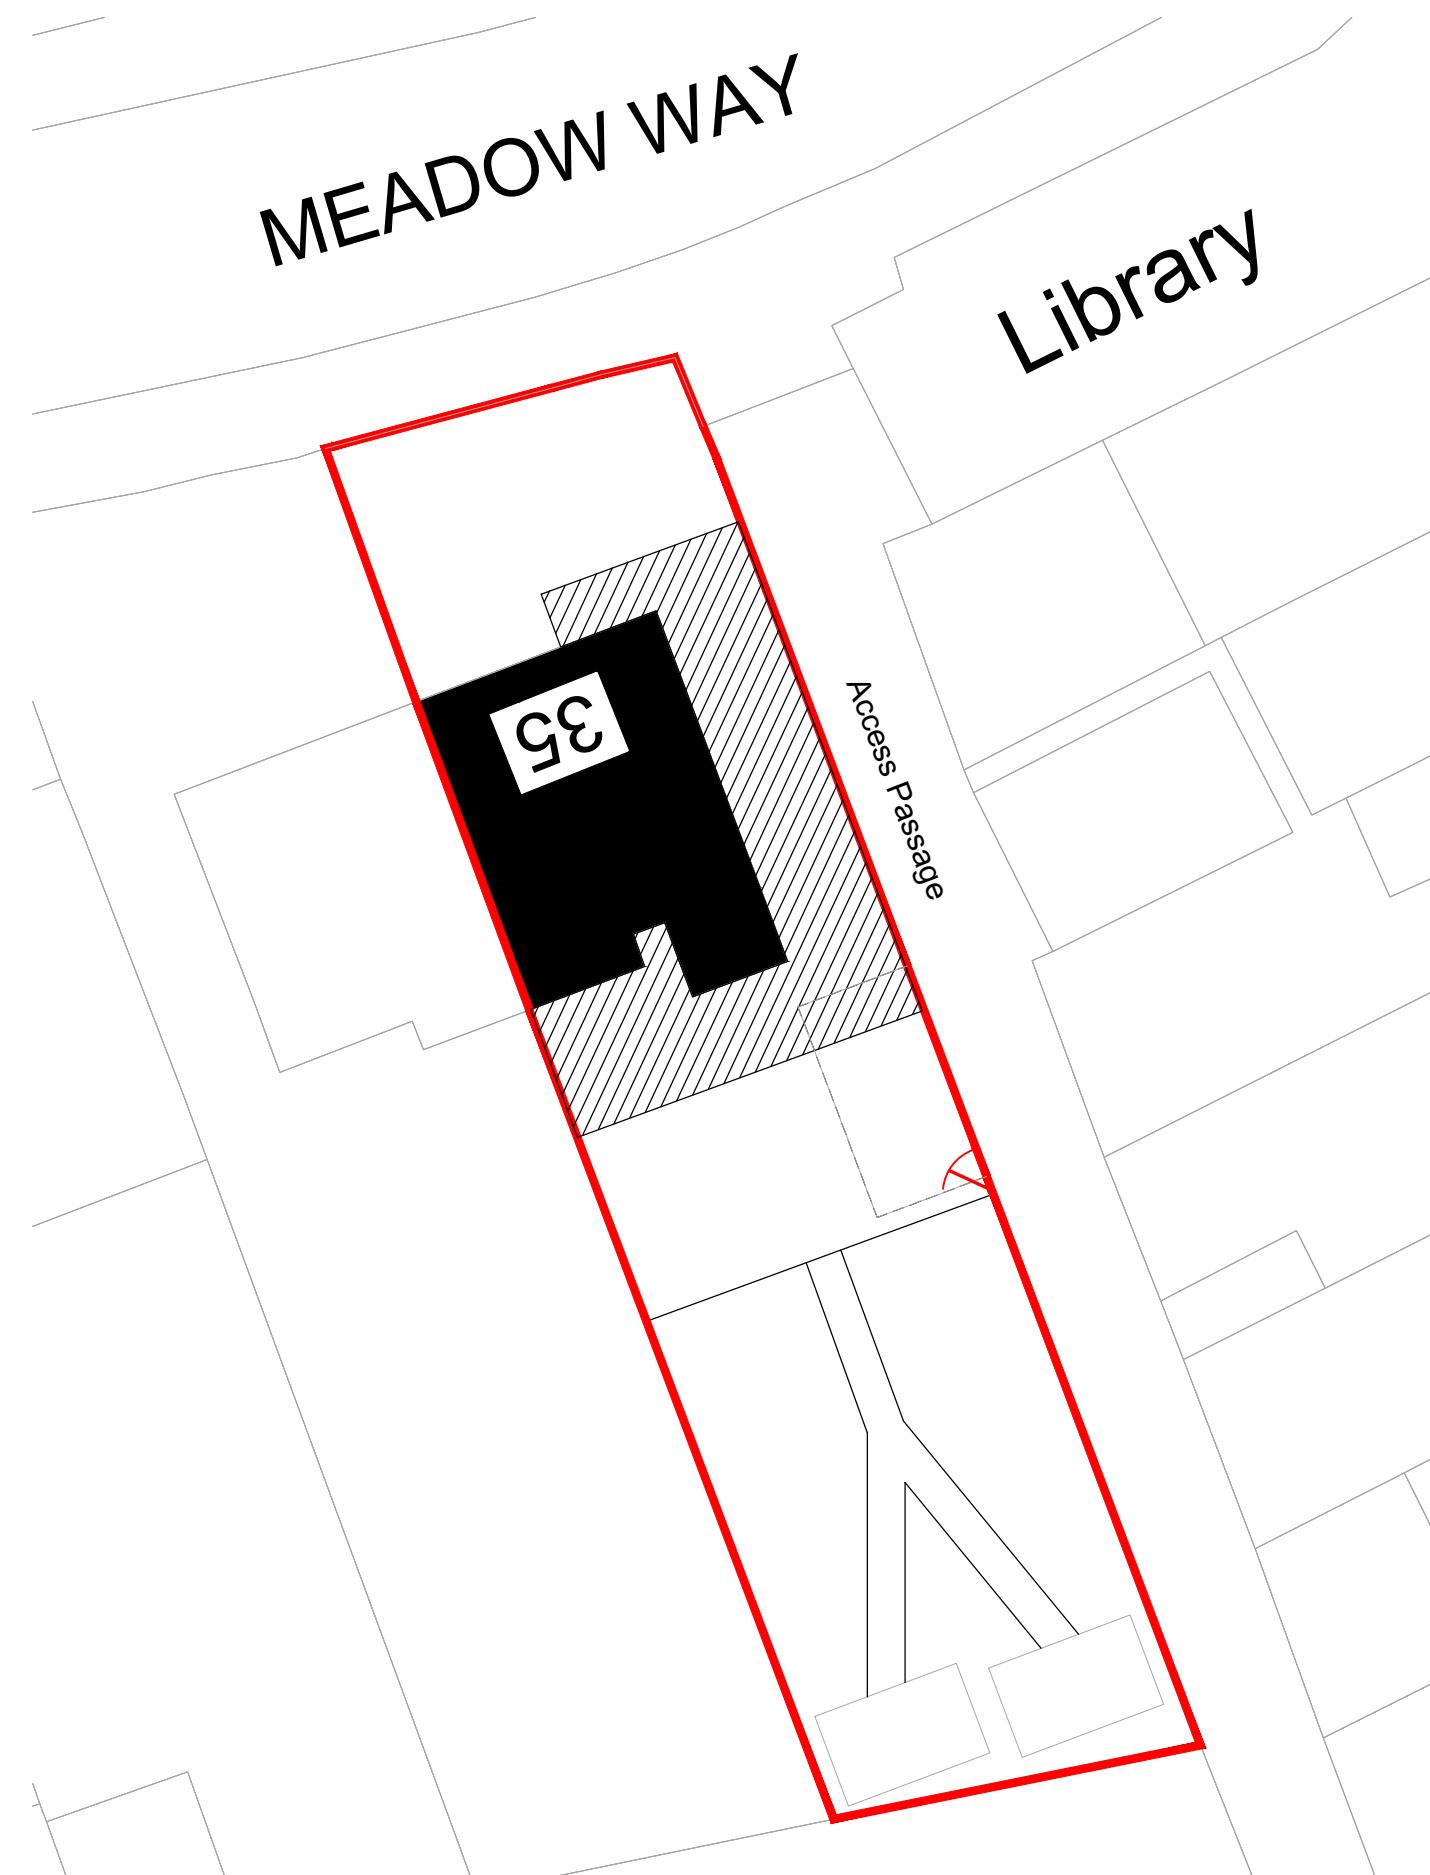

**Location Plan**

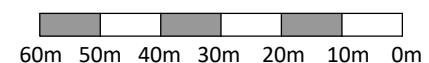

**Proposed Block Plan**

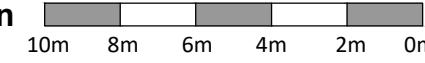

PLANNING

**Disclaimer**  
This drawing is for planning purposes only and should not be used for construction.  
DO NOT SCALE as is a plan and must not be scaled from without reference being made to the accompanying scale bar. All dimensions of existing buildings to be verified on site.  
It is the responsibility of the client and contractor to ensure this drawing is accurate and coordinated. Any discrepancies are to be reported to the designer immediately.  
This drawing remains the property of KETANMISTRYARCHITECTURE and should not be copied or reproduced in part or in full without express permission.  
This drawing is subject to change by other drawings, and relevant documentation associated with this project.

**KETANMISTRYARCHITECTURE**

t: 07903665985 e: ketanmistryarchitects@gmail.com

arb  
Architects  
Registration  
Board

CLIENT	PROJECT	DRAWING TITLE	REV	DATE	DESCRIPTION	SCALE	DRAWING NUMBER	REVISION
Mr V Patel	Single Storey Rear and Side Extension to create GF bedroom and kitchen/diner 35 Meadow Way Ruislip, HA4 8SY	Location / Block Plan Existing and Proposed	A	11/06/2022	Planning	As Stated @ A3 DATE 07/05/2022 DRAWN KM JOB NUMBER 0011 CHECKED BY A	PL_100	