


Ground Floor Plan

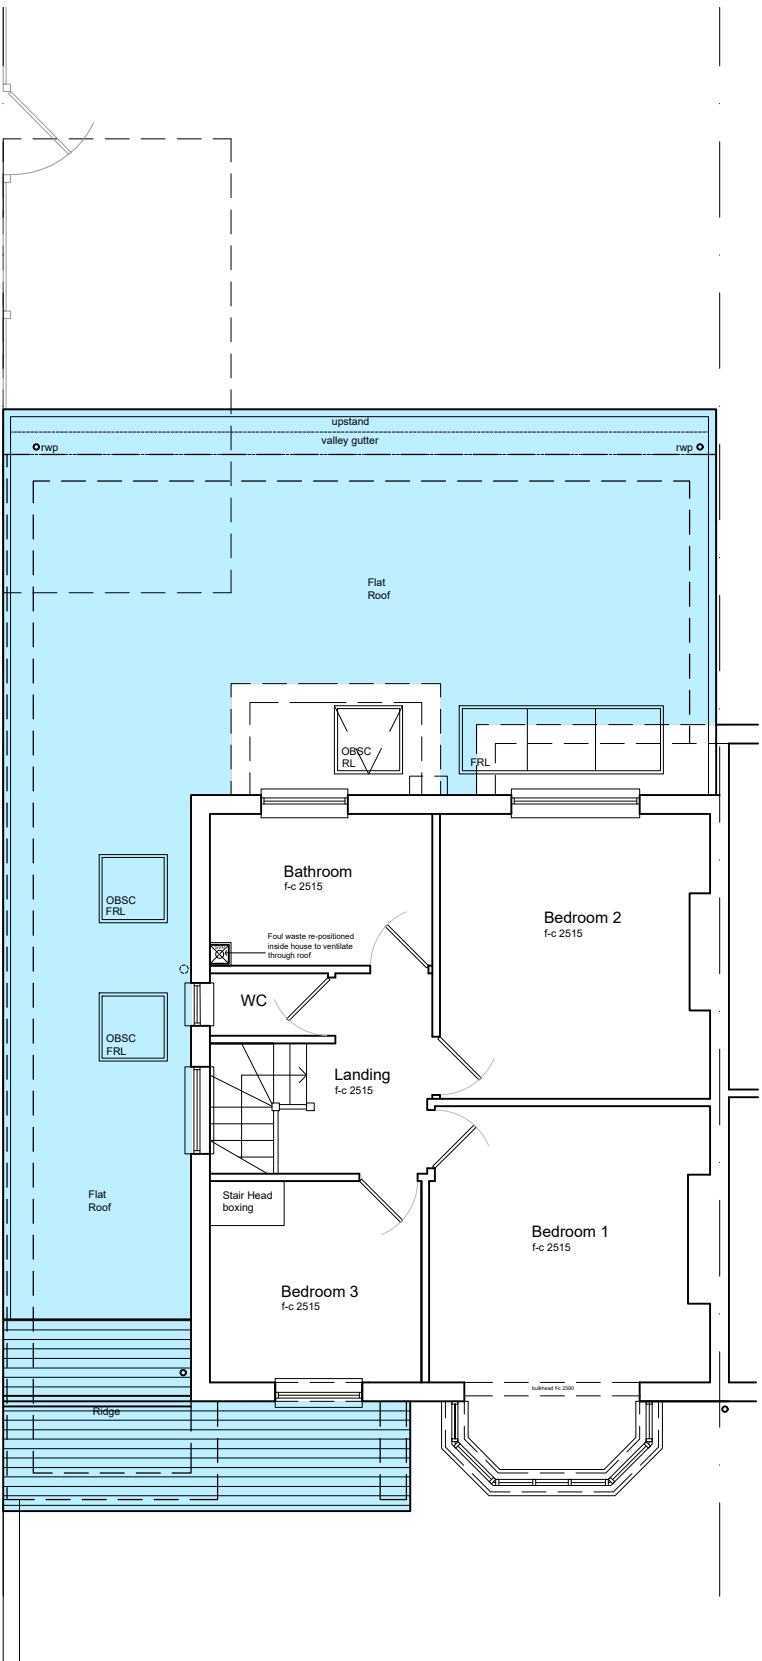

Roof Plan


Legend:

RL = Roof light window
 FRL = Fixed Roof light window
 OBSC = Obscure / Frosted glazing

Notes:

- 1/ All proposed brickwork to match existing.
- 2/ All proposed roof tiles to match existing.
- 3/ uPVC windows to match existing style.
- 4/ Proposed supporting steels subject Structural Engineers design.
- 5/ This drawing is for planning application purposes only and not intended for construction.
- 6/ Any proposed changes to underground drainage are shown as intent only and subject to contractor survey and building control approval.

Scale @ 1:100

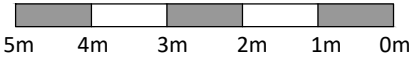

PLANNING