


General Notes: 1. Copyright: this drawing cannot be reproduced without the consent of the owner; 2. Do not scale from this drawing. All dimension are to be checked on site. 3. All dimensions, levels and drain lines to be checked on site prior to commencement of work. Any discrepancies should be brought to the designers attention.

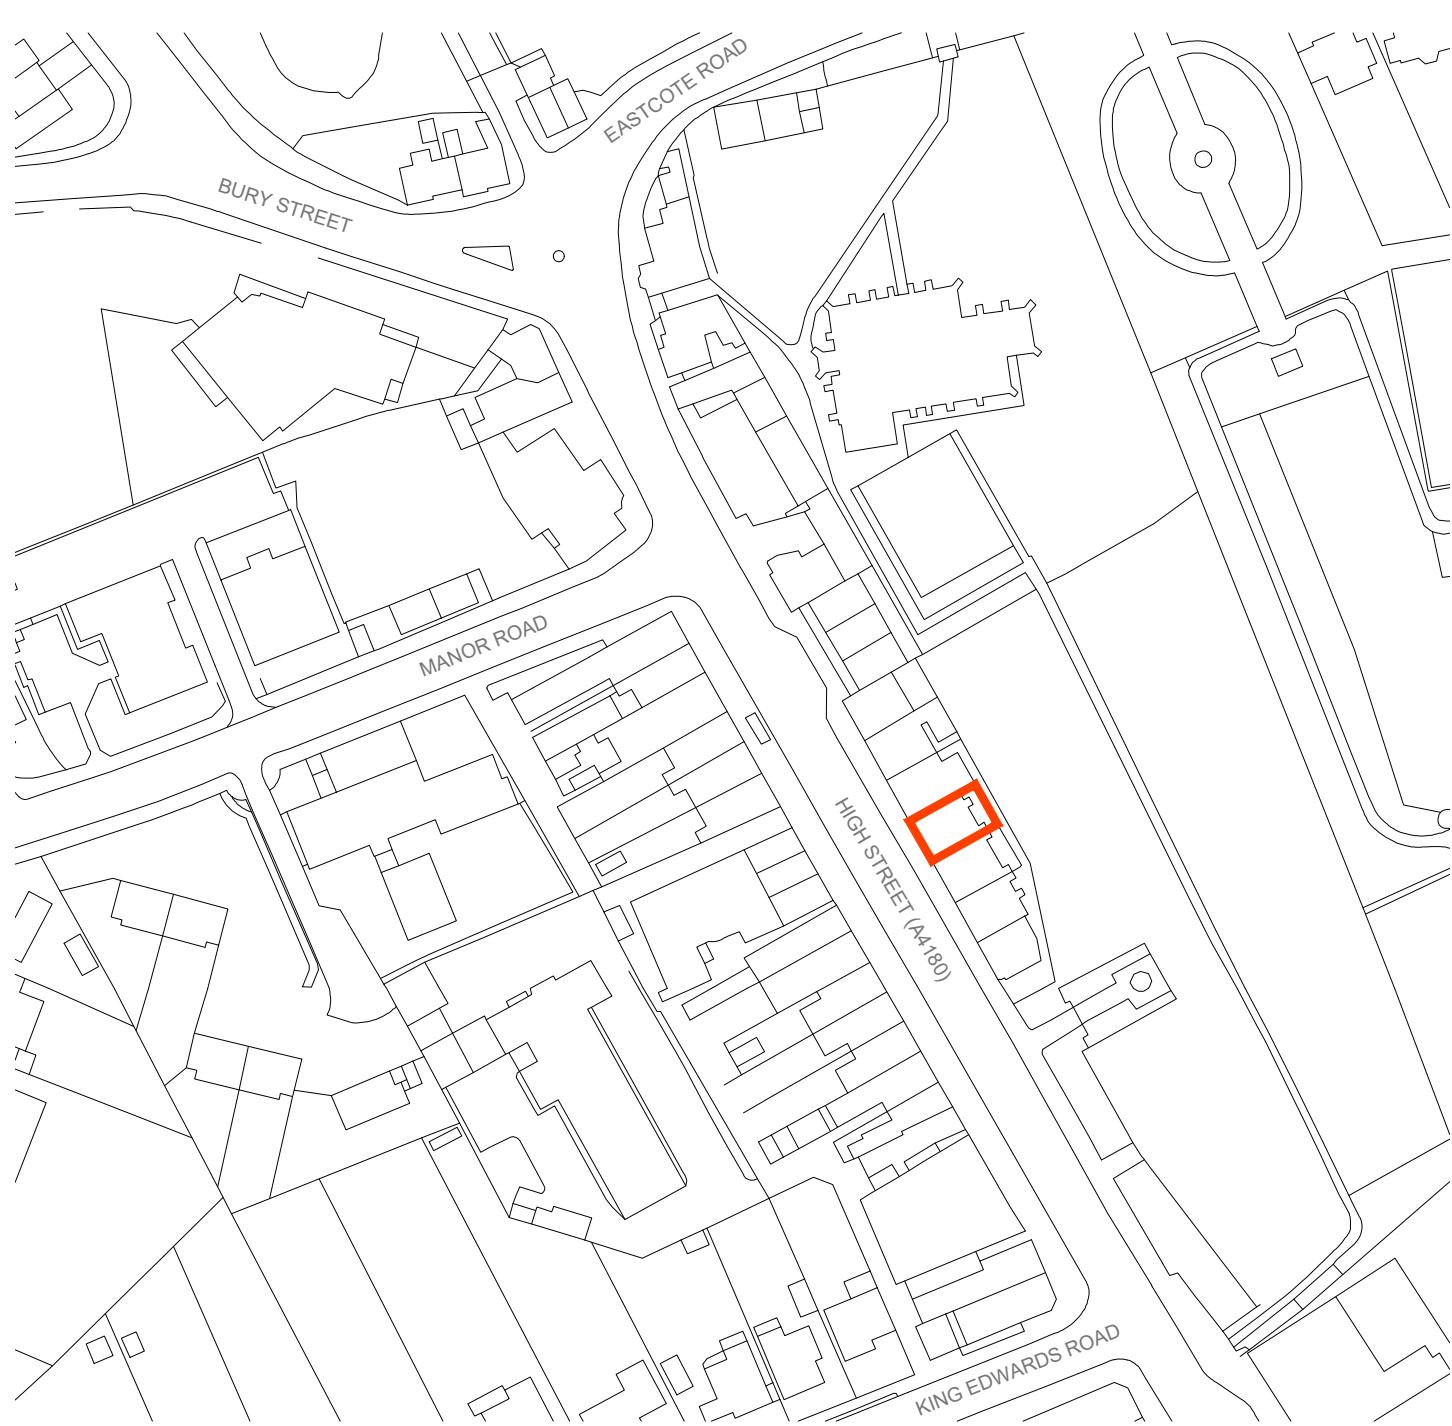

1 LOCATION PLAN
Scale: 1:1250

0 10m 20m 30m 60m

PLANNING
06.10.2025



REPLACEMENT SHOP FRONT & ENTRANCE DOOR TO FIRST FLOOR 33 High Street, Ruislip. HA4 7AU			
EXISTING PLANS - LOCATION PLAN			
Scale:	1:1250 @ A3	OCT 2025	Dwg. 25_026_S0