



Location Plan
Scale 1:1250

GENERAL NOTES:

1. ALL DIMENSIONS ARE IN MILLIMETER.
2. VERIFY ALL DIMENSIONS AND CONDITIONS BEFORE BUILDING OR STARTING CONSTRUCTION. NOTIFY THE DESIGNER IMMEDIATELY OF ANY DISCREPANCY OR VARIATION.
3. ALL WORK TO COMPLY WITH CURRENT BUILDING REGULATIONS AND CODES OF PRACTICE

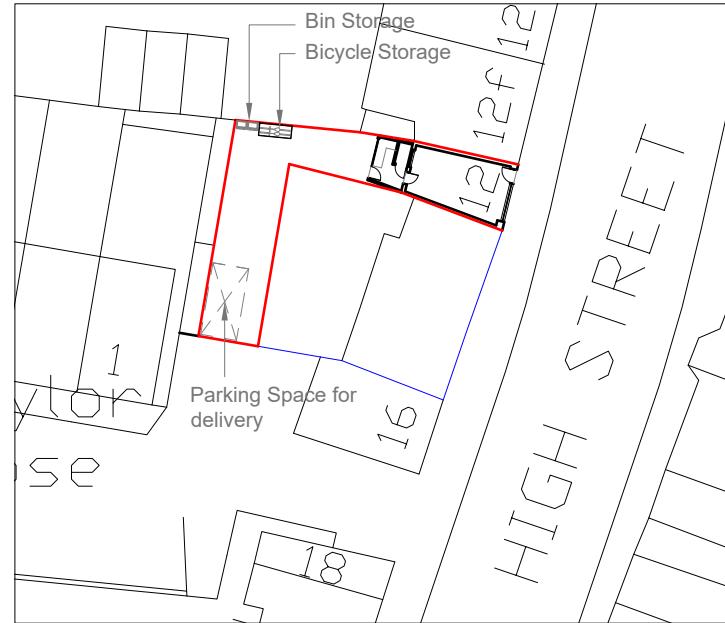

Block Plan
Scale 1:500

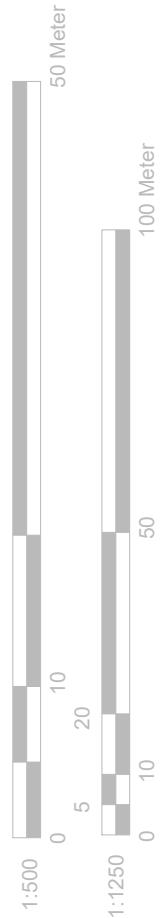

**Location &
Block Plans**



Title:

Site Address
12 High Street
Harewood
UB9 6BU

Scale: 1:1250/500@A4
Date: 25/10/2021
Drawing No.: 2021/157 -05
Drawn By: FP

Revision Date:
[Four empty lines for revision dates]
e:mail - faluckpatel@yahoo.com
(M) +44 (0) 7871 466 254

**Faluck
Patel**