



**Location Plan**  
Scale 1:1250

GENERAL NOTES:  
 1. ALL DIMENSIONS ARE IN MILLIMETER.  
 2. VERIFY ALL DIMENSIONS AND CONDITIONS BEFORE BUILDING OR  
 STARTING CONSTRUCTION. NOTIFY THE DESIGNER IMMEDIATELY OF ANY  
 DISCREPANCY OR VARIATION.  
 3. ALL WORK TO COMPLY WITH CURRENT BUILDING REGULATIONS  
 AND CODES OF PRACTICE

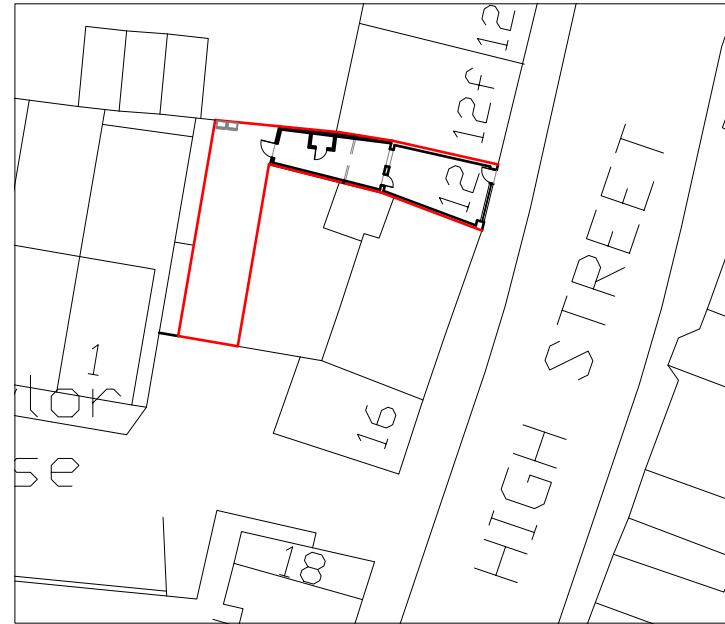

**Block Plan**  
Scale 1:500

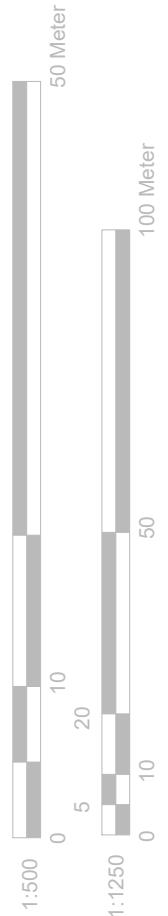

## Location & Block Plans



Title:

Site Address  
12 High Street  
Harewood  
UB9 6BU

Scale: 1:1250/500@A4  
Date: 13/05/2024  
Drawing No.: 2021/157 -04  
Drawn By:  
FP

Revision Date:  
e:mail -  
faluckpatel@yahoo.com  
(M) +44 (0) 7871 466 254

**Faluck Patel**