


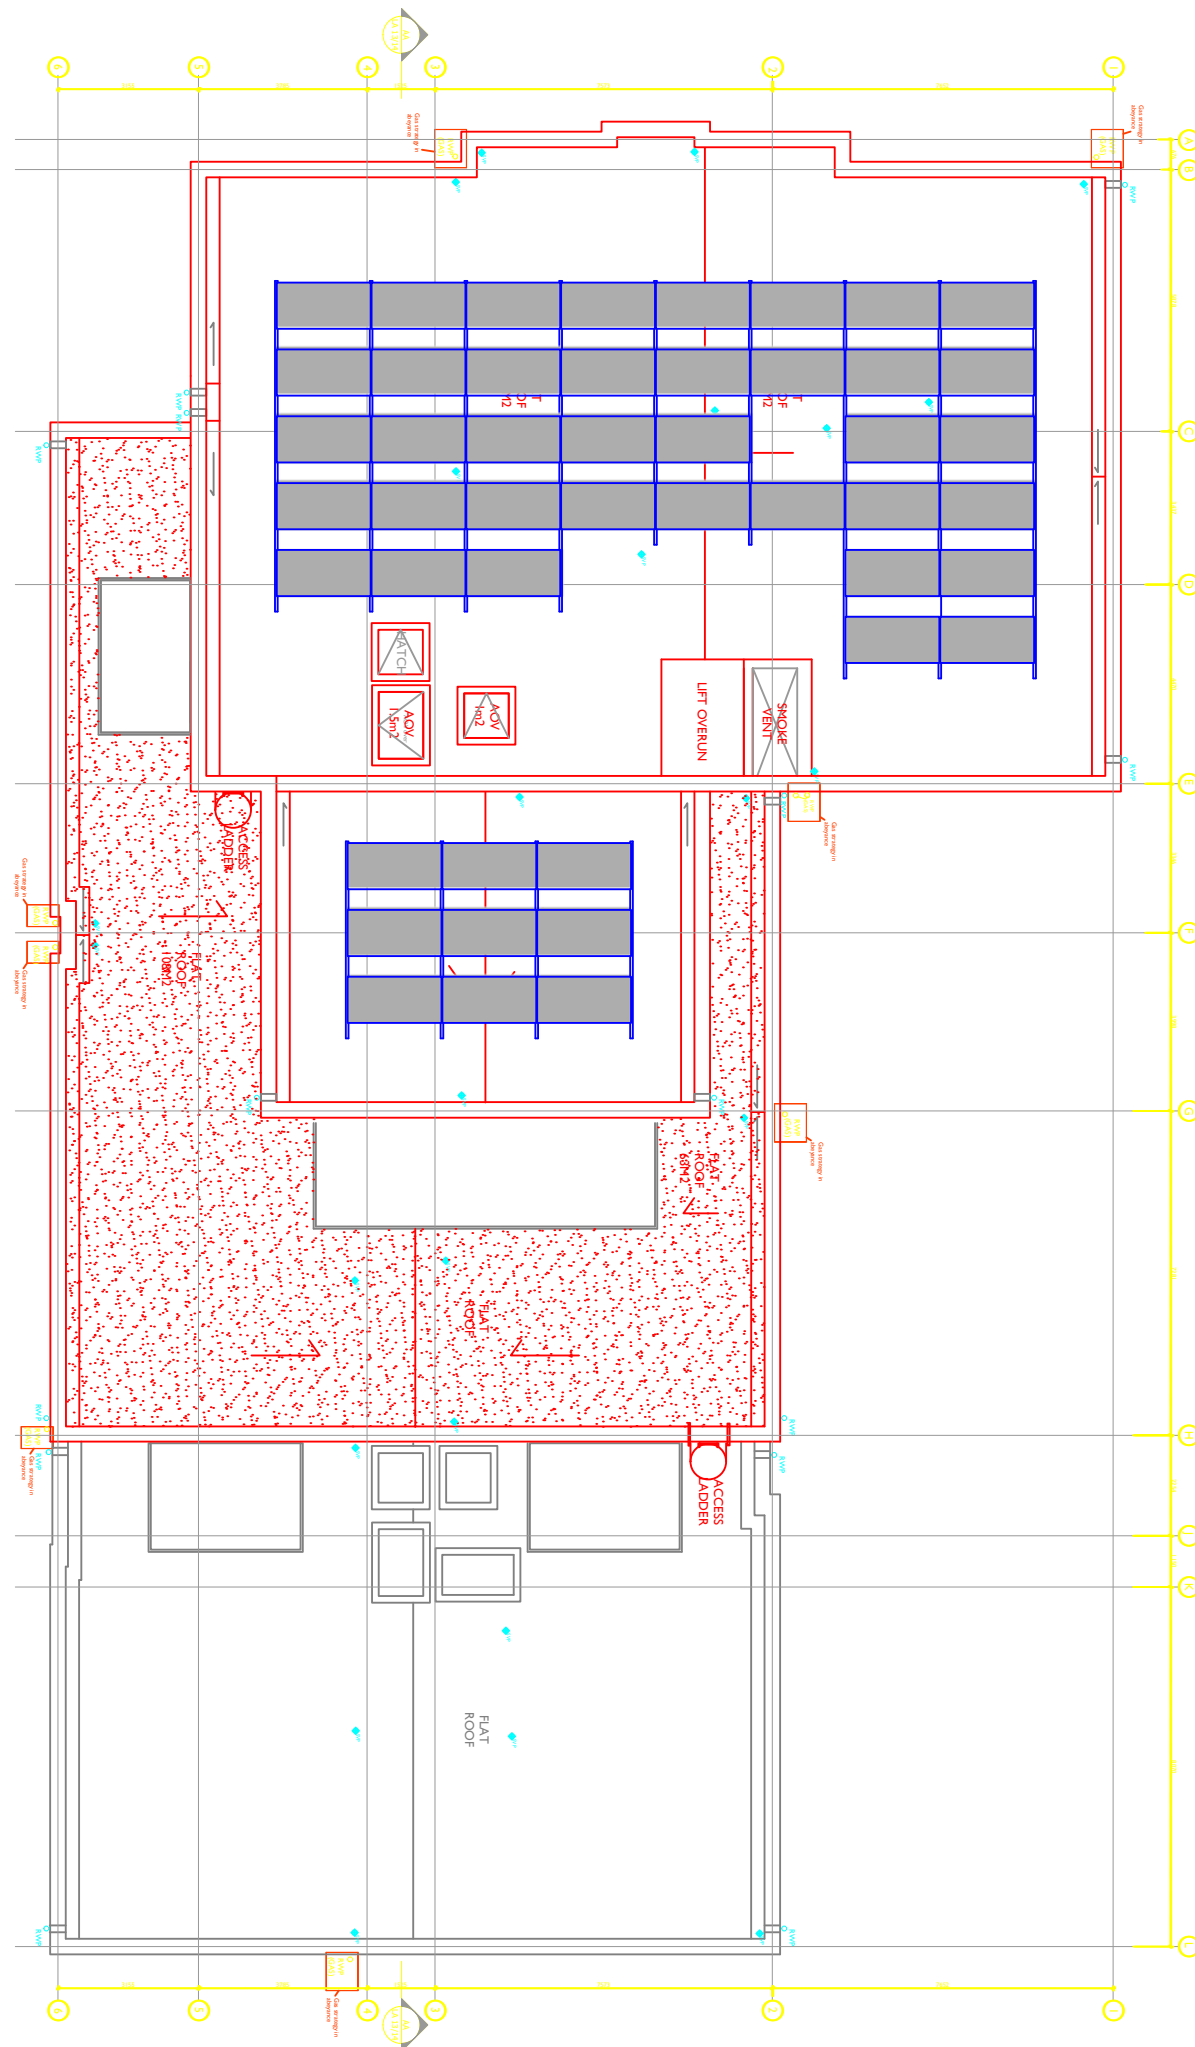

REV	DESCRIPTION	DATE	BY	AUTH
-----	-------------	------	----	------

CLIENT

Vision Construct

PROJECT

The Crane
Hayes

DRAWING TITLE

Proposed PV Layout

DATE	29/07/2020
------	------------

SCALE	NTS
-------	-----

DRAWN	
-------	--

DRAWING NUMBER	
----------------	--

REVISION	
----------	--