

GENERAL NOTES
 1. THIS DRAWING IS TO BE READ IN CONJUNCTION WITH ALL GENERAL ARRANGEMENT DRAWINGS, PROJECT DETAILS AND SPECIFICATIONS.
 2. ALL DIMENSIONS TO BE CHECKED ON SITE PRIOR TO THE FABRICATION OF ANY WORK AND/OR ORDERING ANY MATERIAL. UNLESS NOTED OTHERWISE, ALL DIMENSIONS ARE TO STRUCTURAL FACES AND/OR PARTITION STUDS.




LEGEND
 SITE BOUNDARY
 EXISTING BUILDING

LOCATION PLAN
 SCALE - 1:1250@A4



EXISTING BLOCK PLAN
 SCALE - 1:500

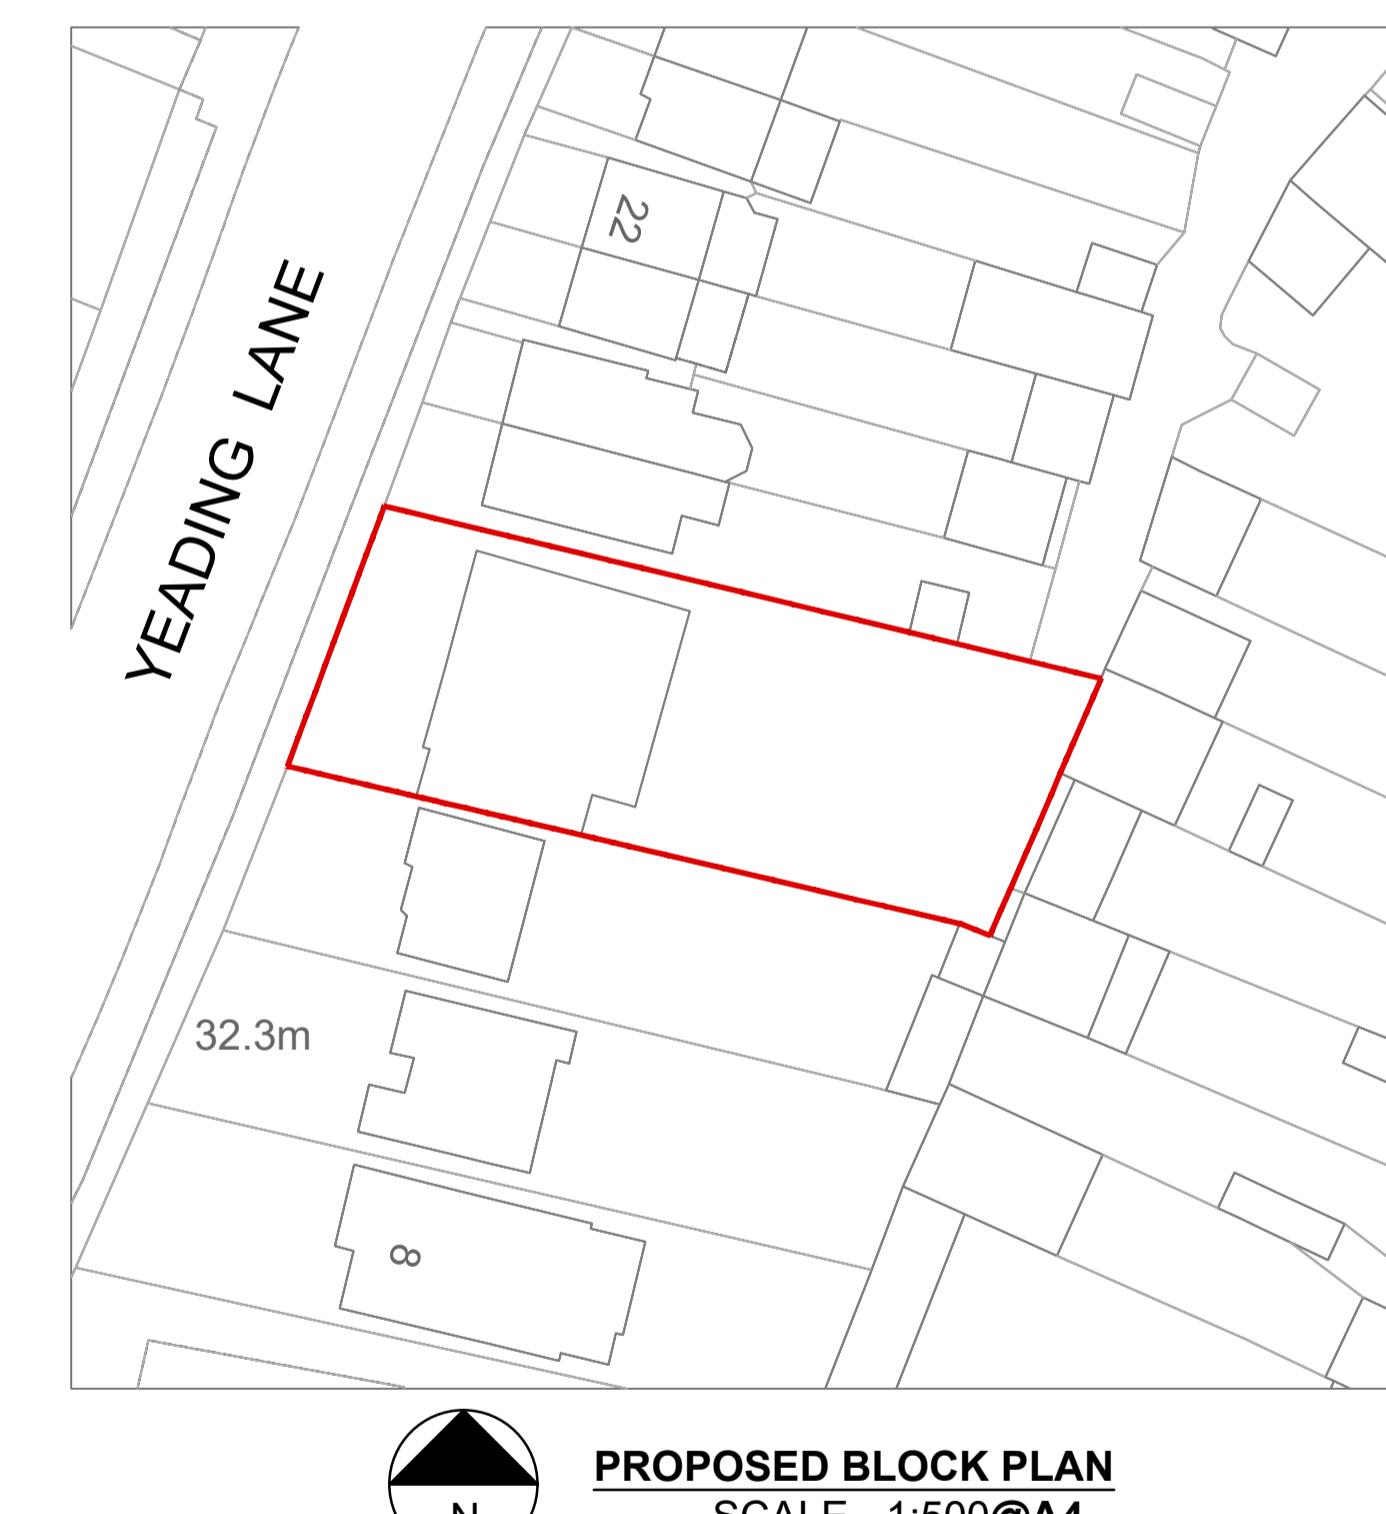

PROPOSED BLOCK PLAN
 SCALE - 1:500@A4

Scale Bar 1:500
 0 5 10 15 20 25 30 35 40 45 50

Scale Bar 1:1250
 0 10 20 30 40 50 60 70 80 90 100 110 120

STATUS
PLANNING
 Project
 14_YEADING_LANE
 HAYES_UB4_0EX
 Drawing Title
 LOCATION_&_BLOCK_PLAN

Date DEC_2025 Scale AS_SHOWN@A1 Drawn by KS
 Project No 141 Drawing No 25-141-P00 Revision -

ARCHIDEXIGN
 DEVELOPMENT LIMITED

16 Balmoral Road,
 Leicester. LE67 4PE
 Contact : 07957949476