


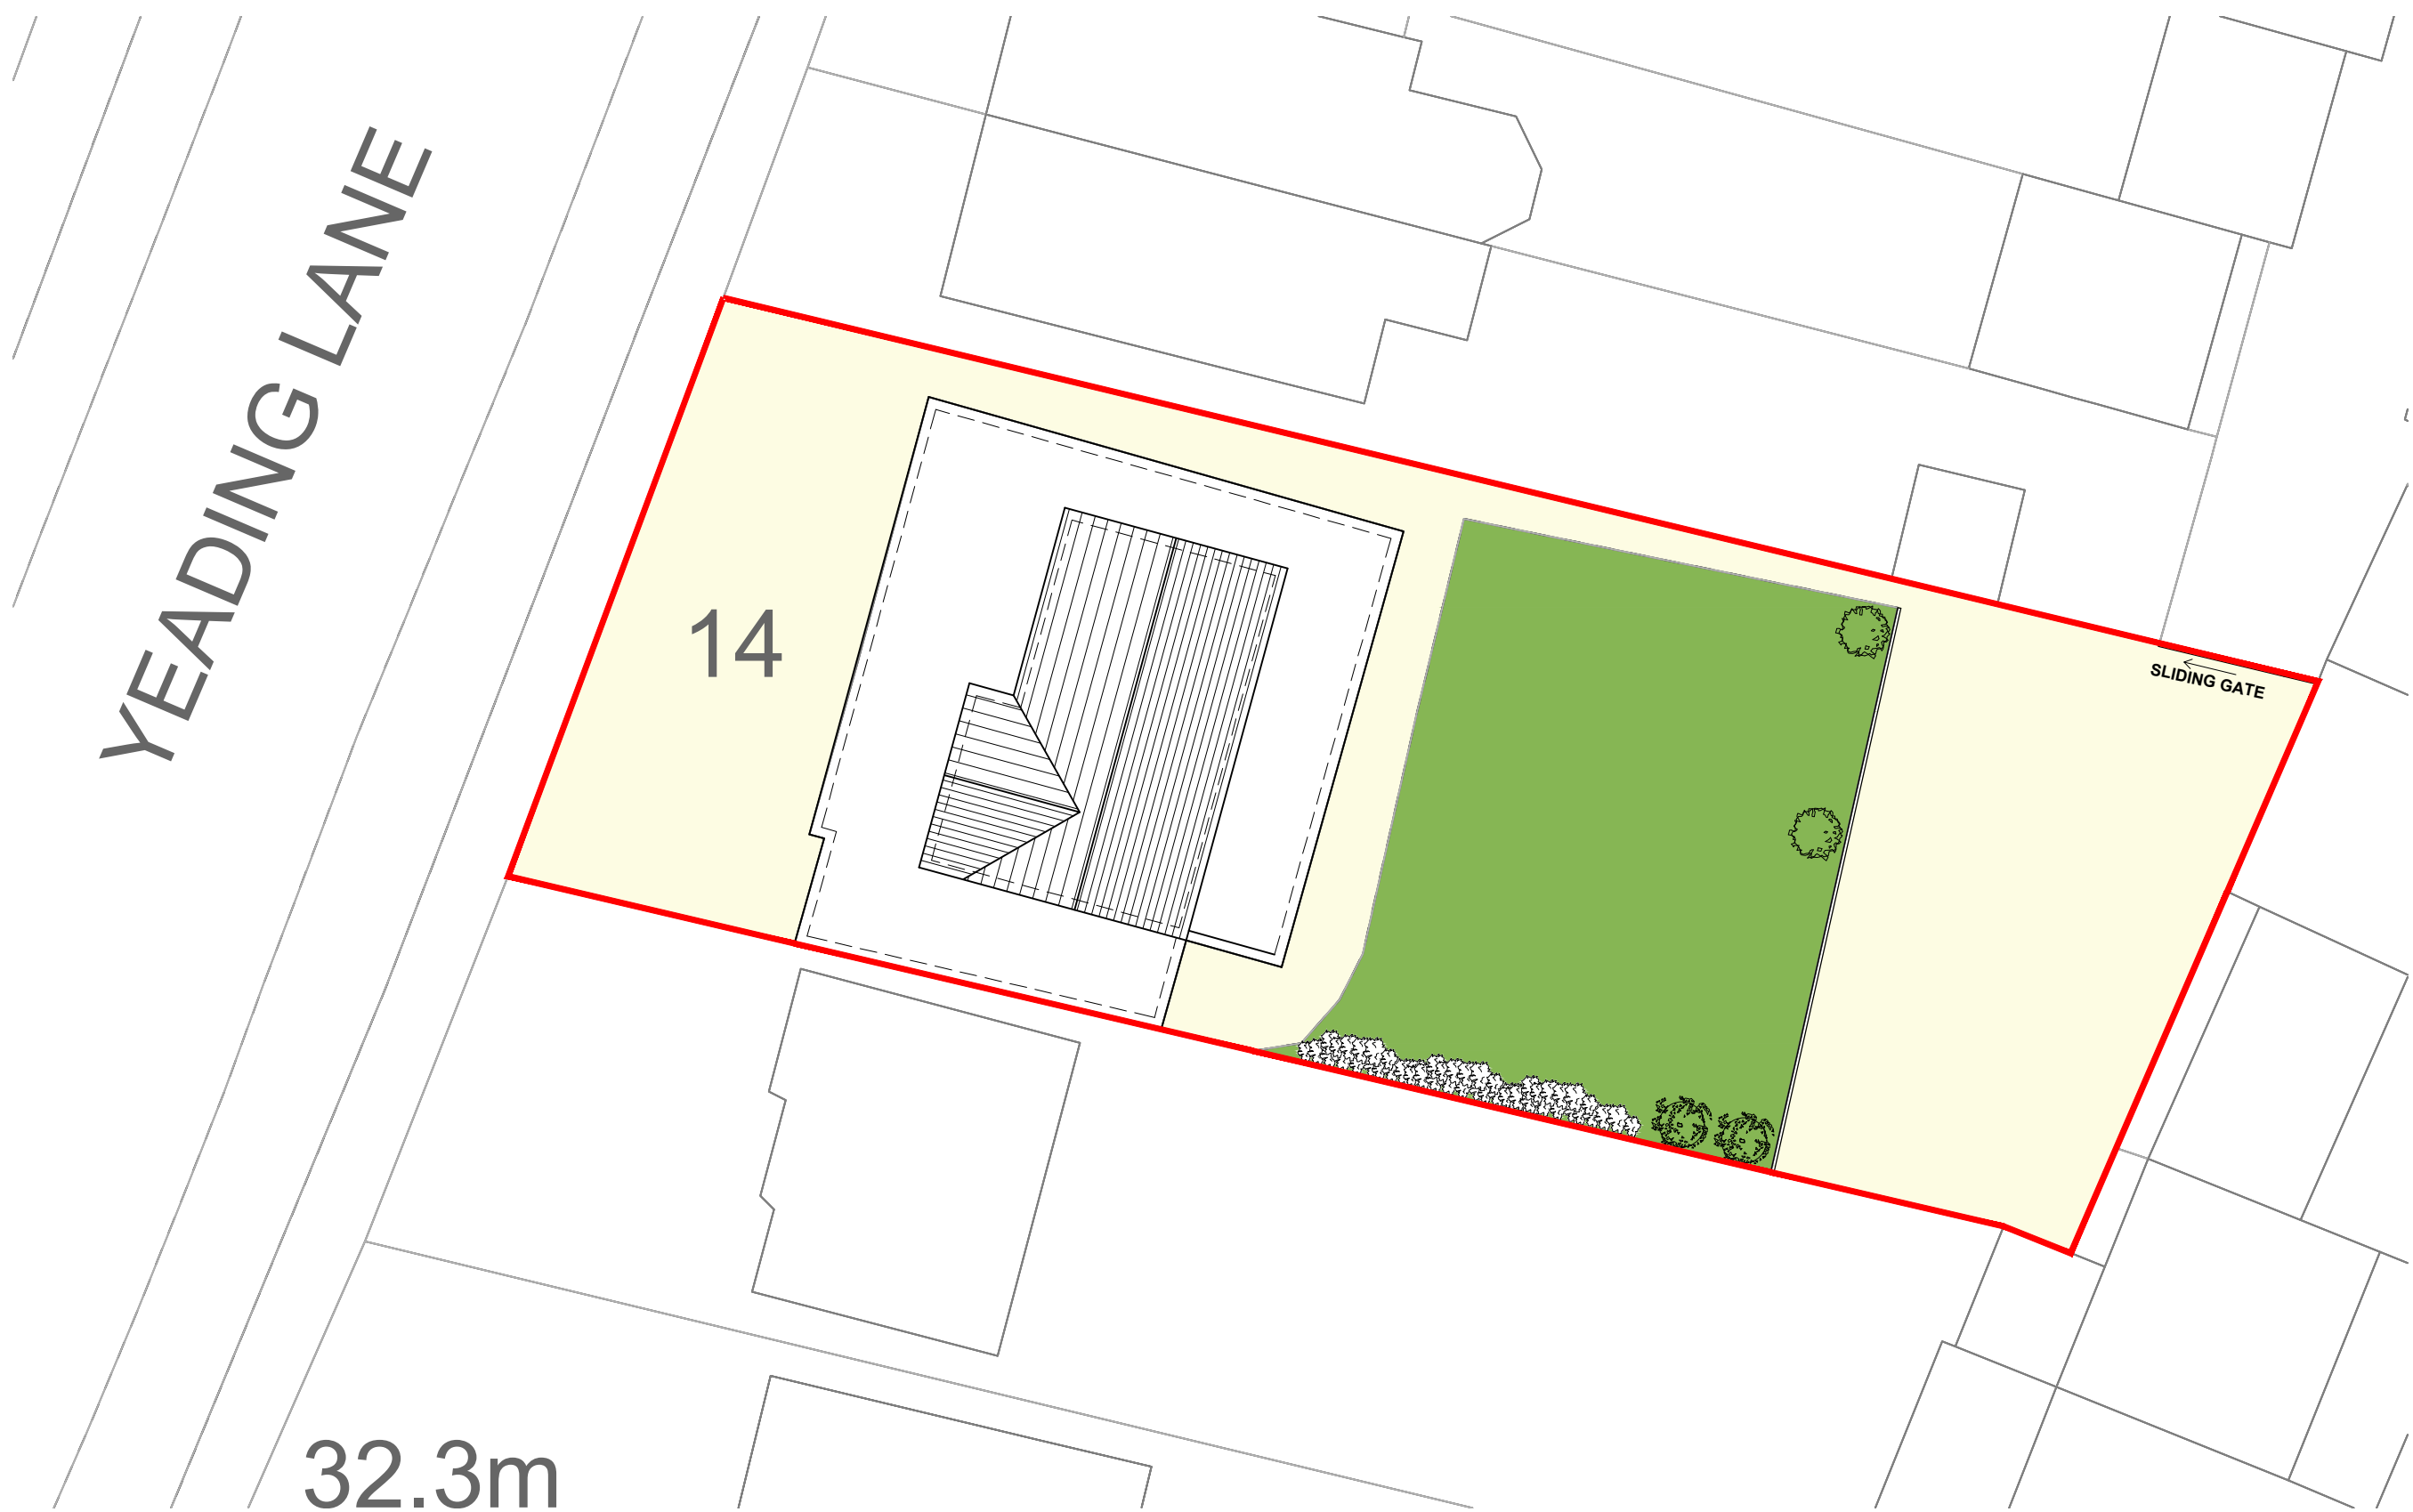


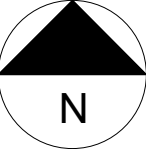



EXISTING BLOCK PLAN
SCALE - 1:200

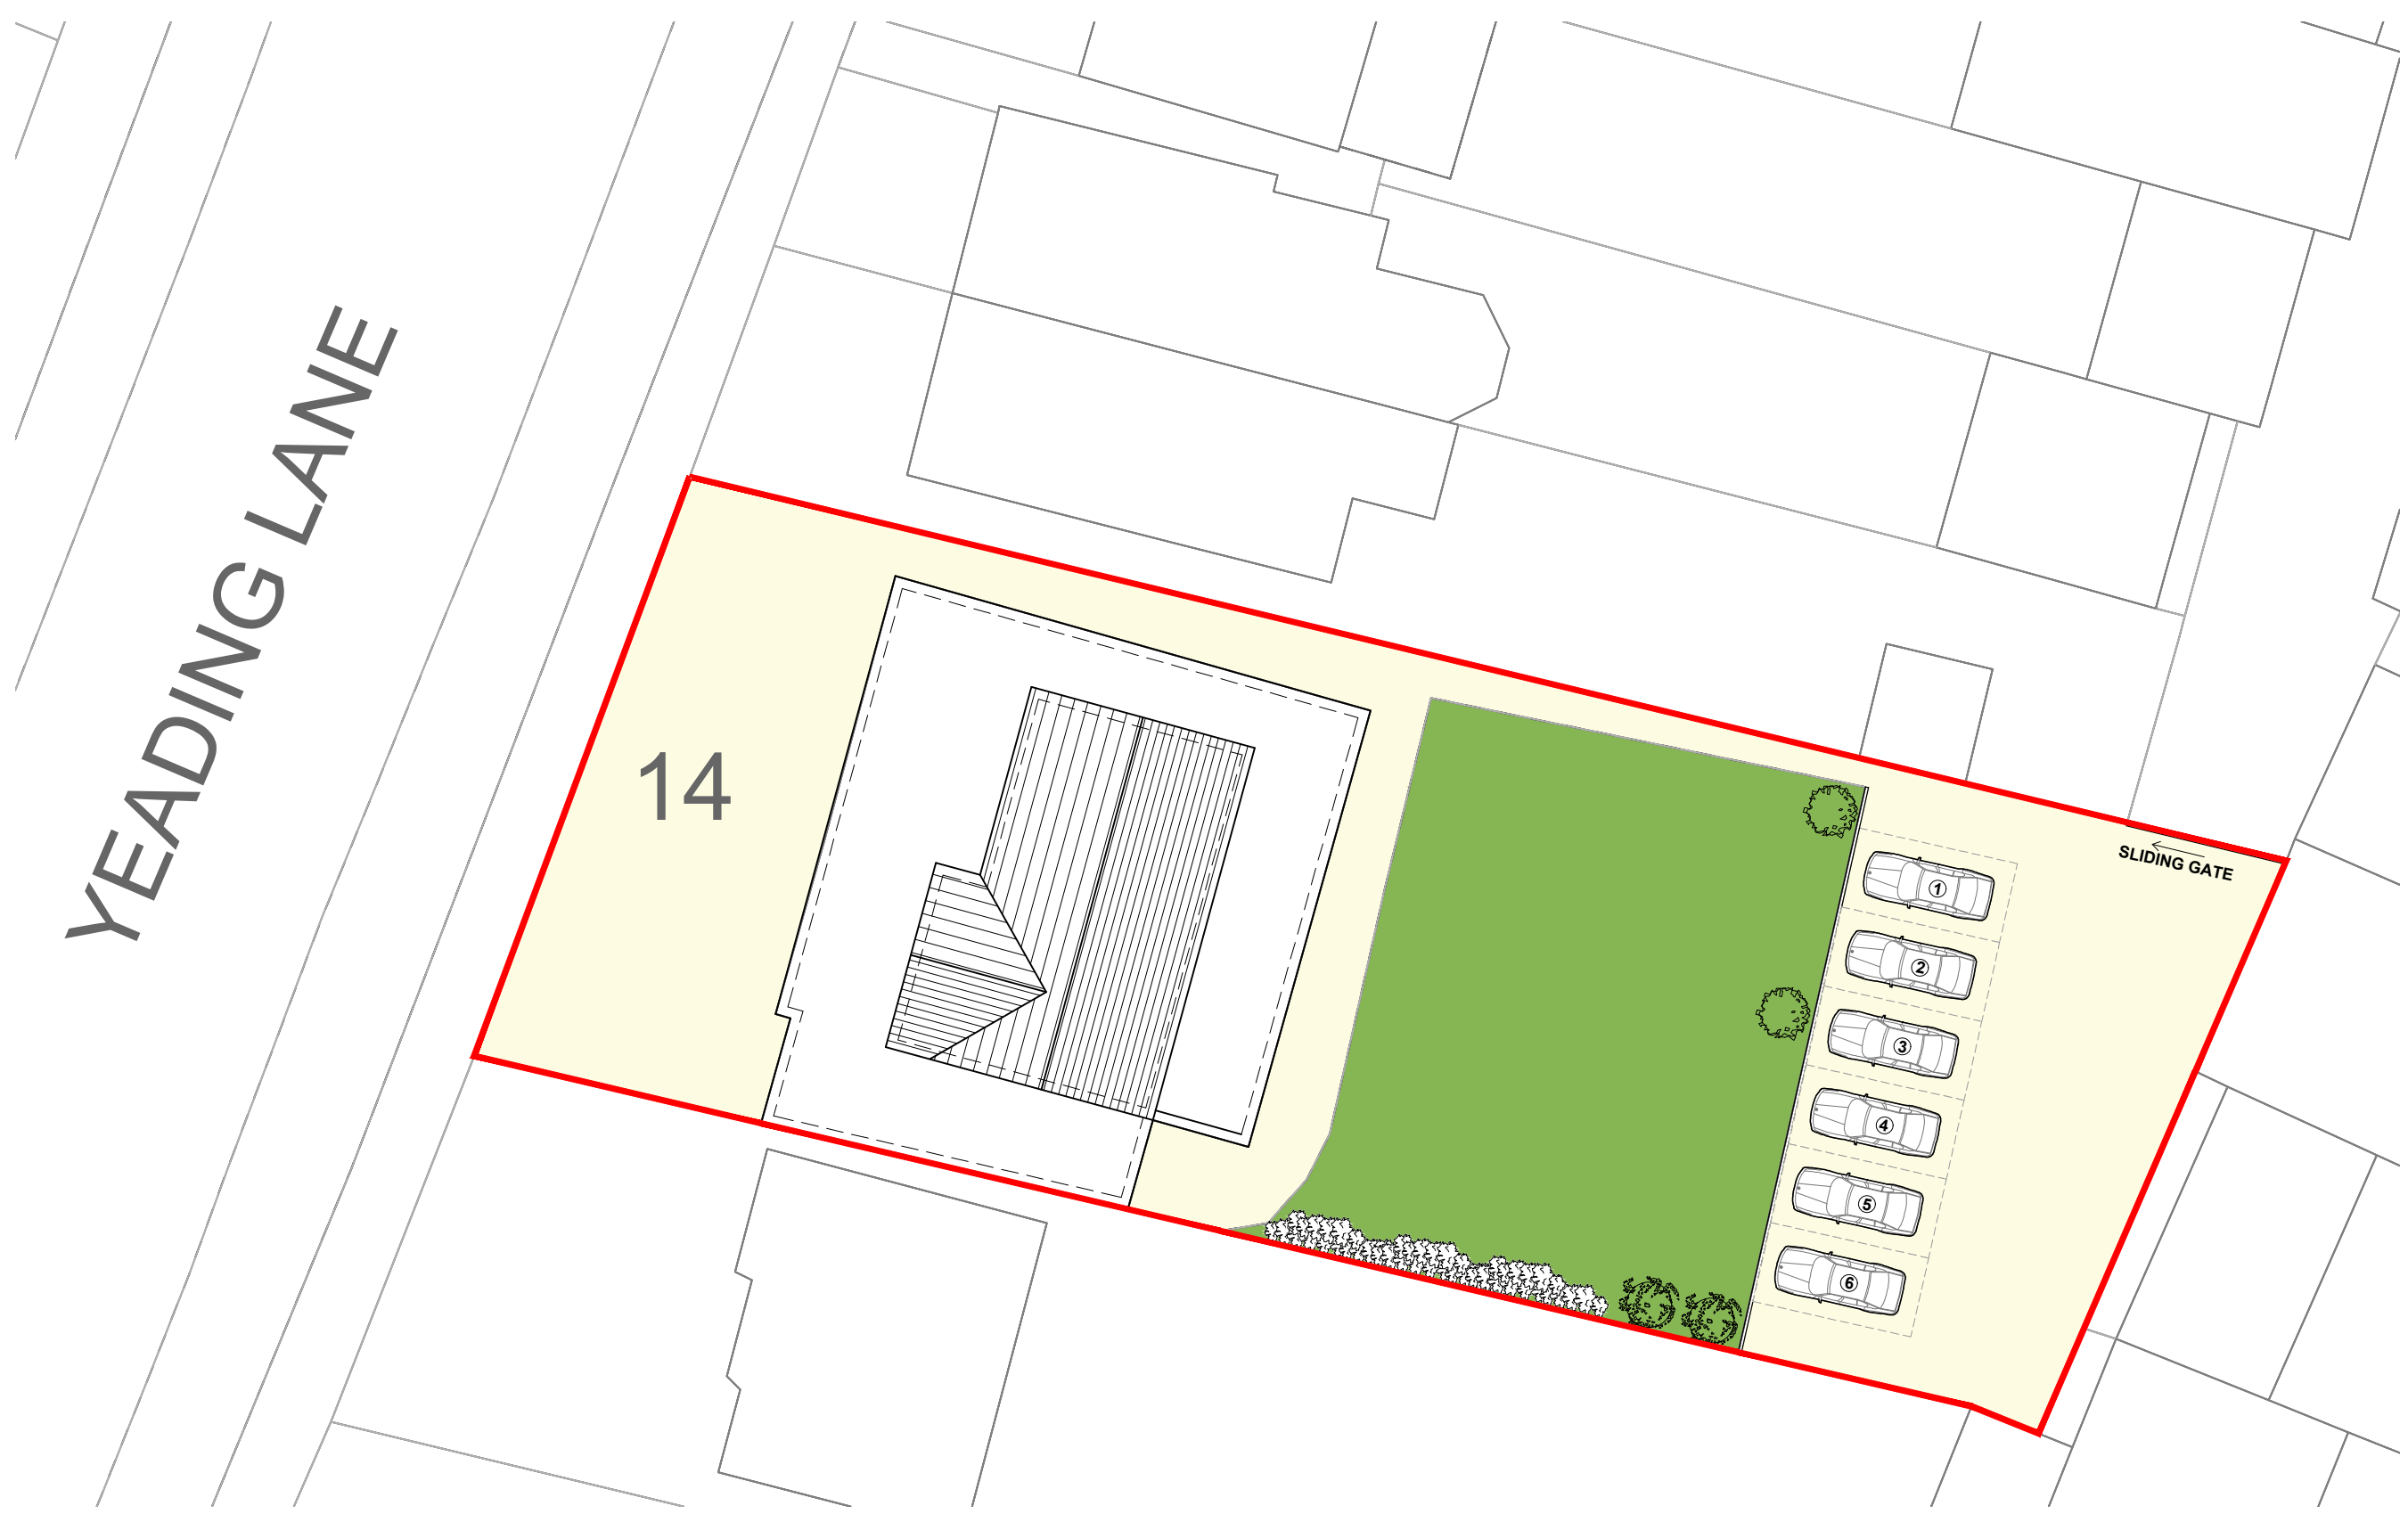


PROPOSED BLOCK PLAN
SCALE - 1:200

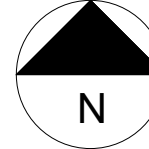

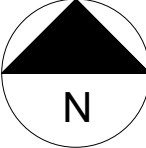
LOCATION PLAN
SCALE - 1:1250

NOTES AND KEY
— BOUNDARY OUTLINE

STATUS			
PLANNING			
Project			
14_YEADING_LN_HAYES			
UB40E			
Drawing Title			
LOCATION_BLOCK_PLAN			
DRAWINGS			
Date	Scale	Drawn by	
JUNE_2026	1:200@A1	KS	
Project No	Drawing No	Revision	
105	PL-02	-	