



1 Proposed Front Elevation 1
1 : 100

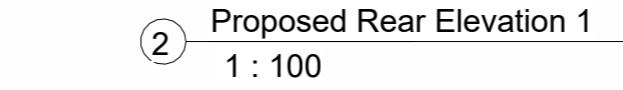

Proposed New Dormer - Hanging
Tile Finish to match existing Roof

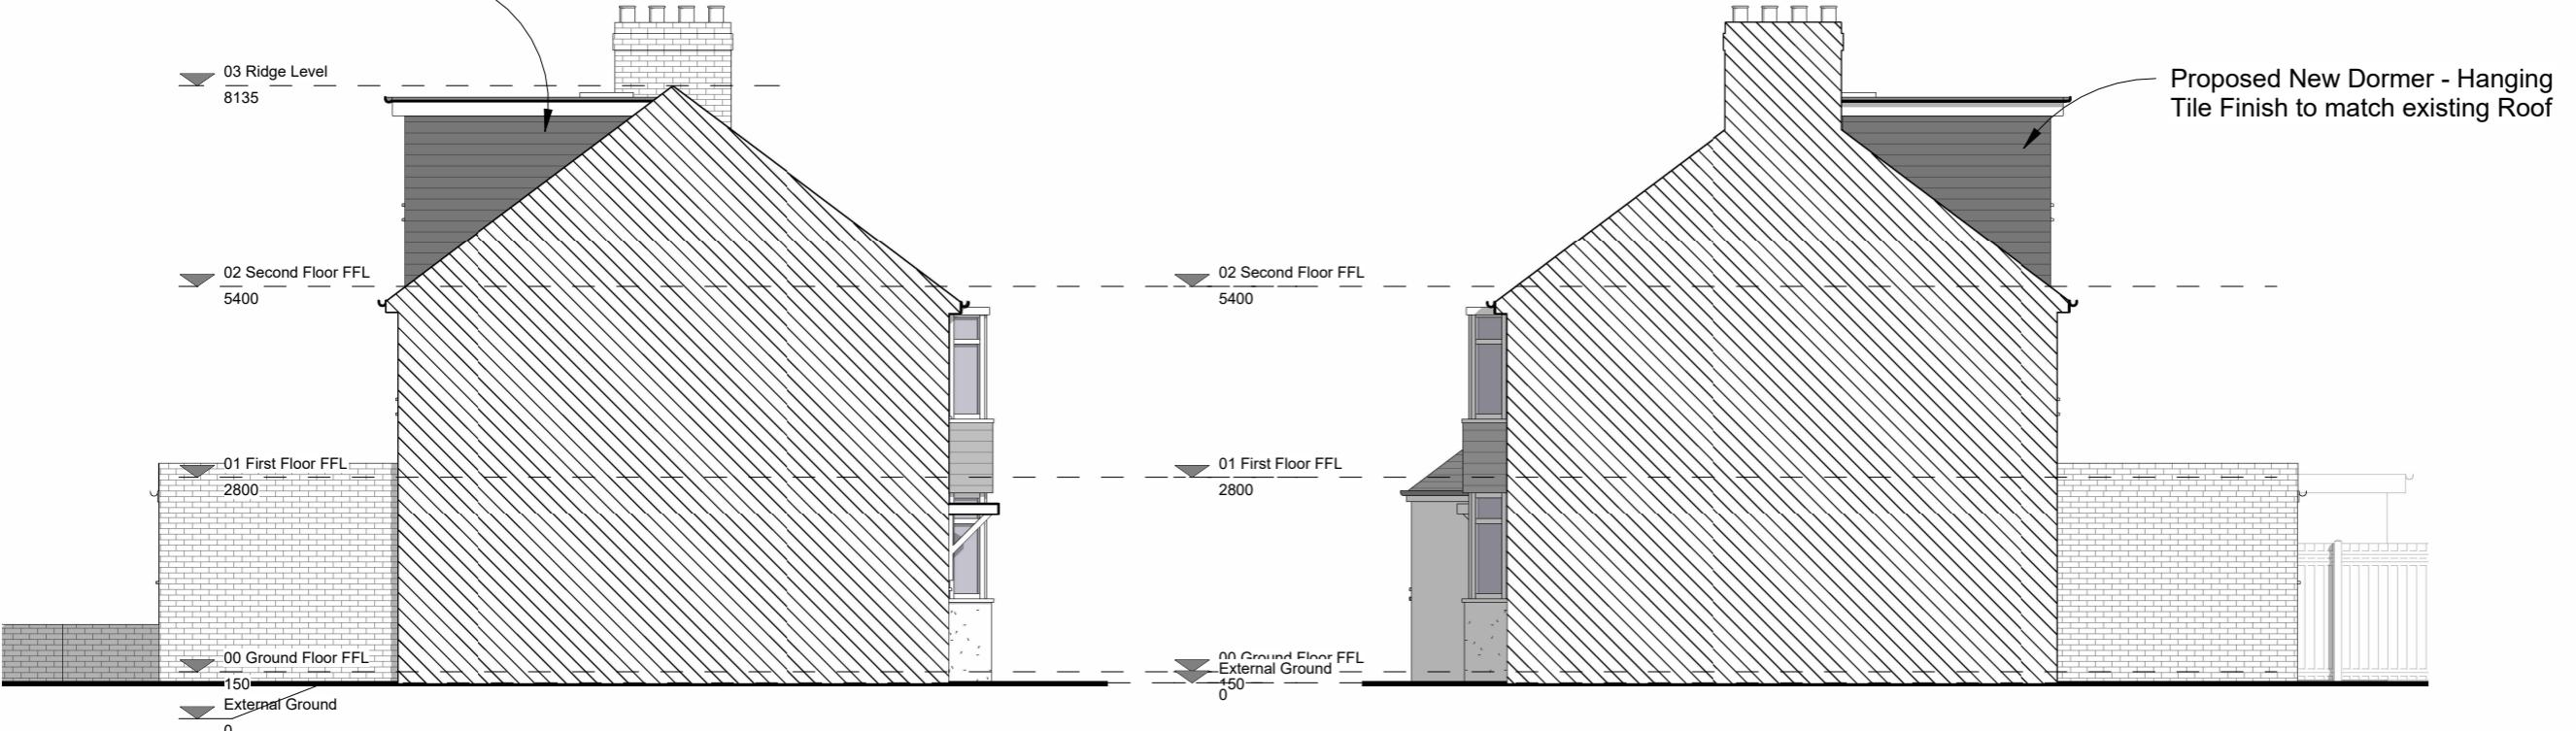

3 Proposed LHS Elevation 1 : 100

4 Proposed RHS Elevation 1
1 : 100

© 2023 Articlus Ltd. No Implied License Exists. Articlus Ltd is a Private Limited Company Registered in England. Companies House Number 10645203

1:1 0 10 20 30 40 50