

ARTICLUS

Churchill House, Suite 58, 137 Brent Street,
London NW4 4DJ
info@articlus.co.uk
www.articlus.co.uk
020 8090 4802

Client Name

Technocrates
Construction Ltd

Project Address

6 Burleigh Road,
Uxbridge UB10 9BG

Section

Rear Extension

Stage

Planning

Drawing Title

Existing Elevations


Drawing Status

For Approval

Revisions and Notes

- A-15/11/23 - Minor Amendments
- B-27/11/23 - Minor Amendments
- C-28/11/23 - Minor Amendments

Project No.	AR0604		
Dwg No.	AR-PL-1002		
Revision	C		
Scale at A3	1 : 100		
Date	14-11-23		
Designed	SS	Checked	AC
Drawn	SS	Approved	AC

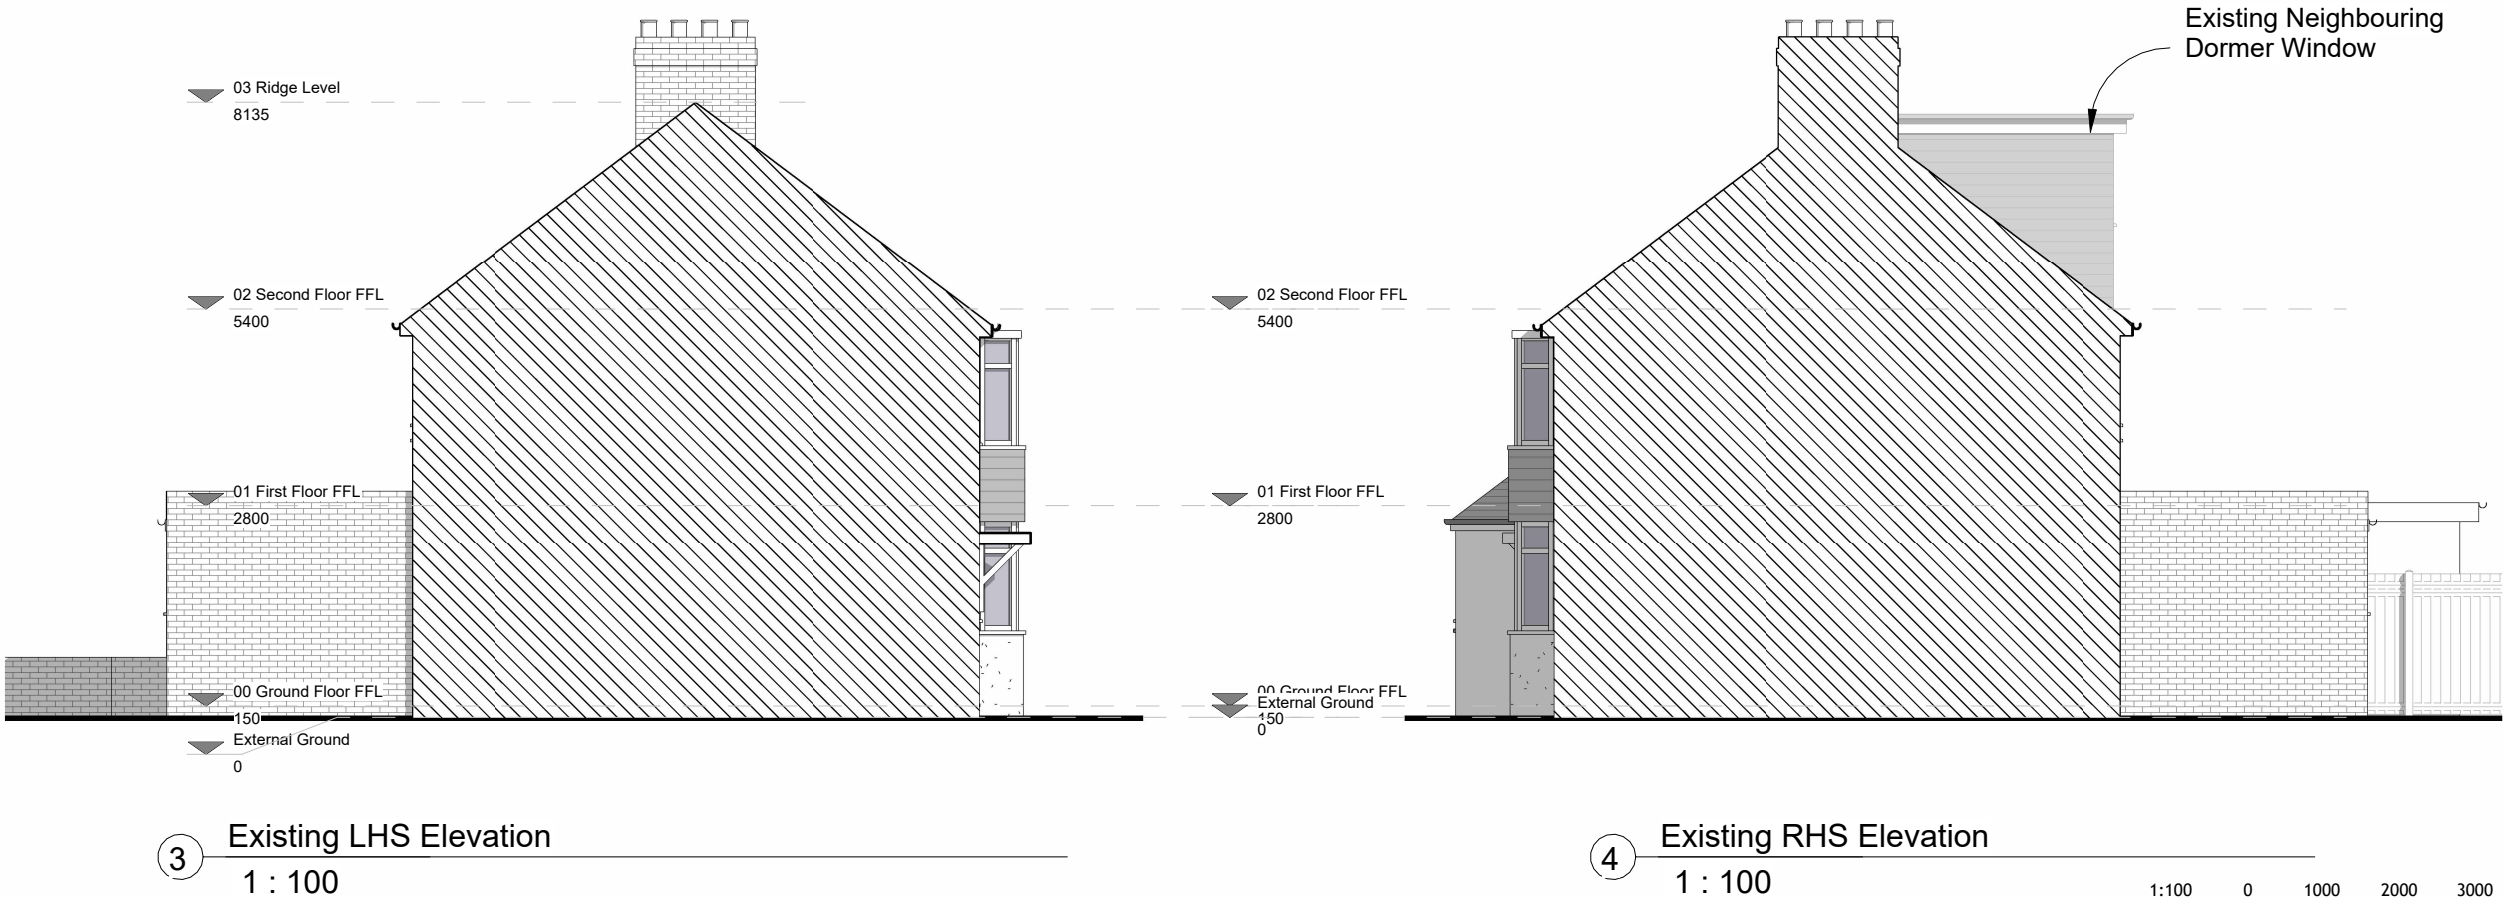

Existing Neighbouring
Dormer Window

