

Category A trees  Category B trees 

**Notes & Legend:**

Category C trees  Category U trees 

RPAs 


Trees to be removed (red crowns and numbers)

BS5837 Specification  
Ground Protection

No Dig Permeable Hard  
Surface Treatment

Tree Protective Fencing

Proposed development

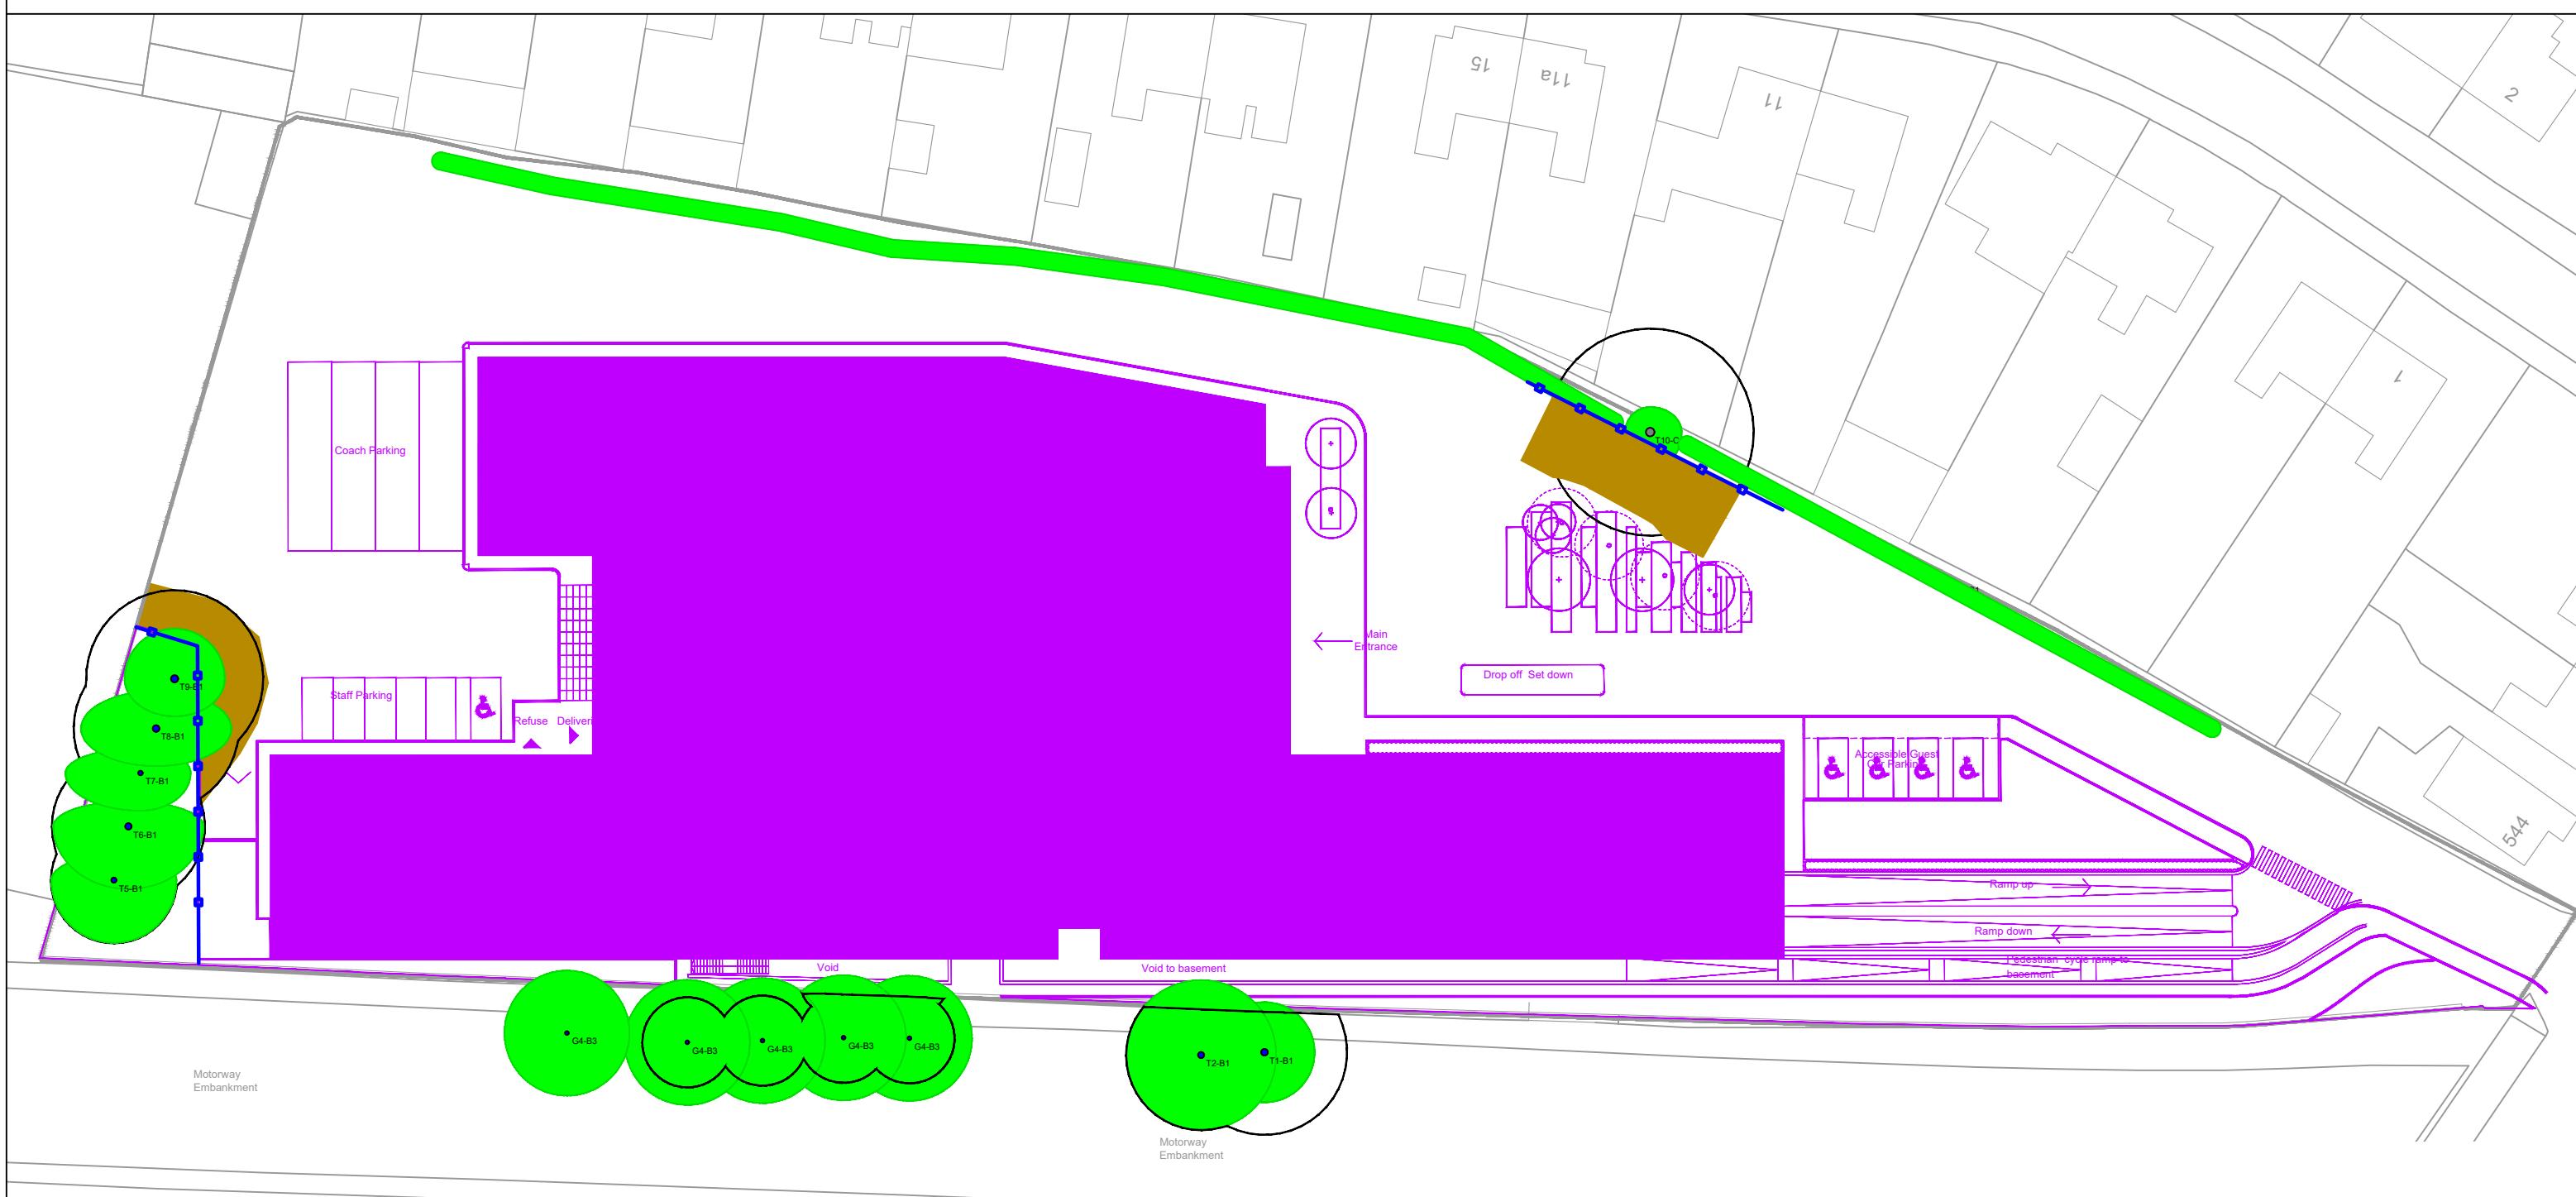

M 4

**Jomas Associates Ltd.**

Unit 24 Sarum Complex, Salisbury Road, Uxbridge, UB8 2RZ.

Email: [info@jomasassociates.com](mailto:info@jomasassociates.com)

Tel: 0333 305 9054

[www.jomasassociates.com](http://www.jomasassociates.com)

Client:	Date:
MKH Real Estate	September 12th 2023
Ref:	Figure 3
Site: 546 Sipson Road Sipson Hillingdon	Scale @ A3: 1:500
	Title: Tree Protection Plan