




## Logistics Plan

Scale 1:500

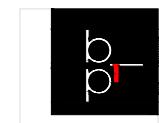


Dimensions to be verified on site  
DO NOT SCALE FROM THIS DRAWING.  
Any areas indicated on this drawing are for guidance only.  
No responsibility is taken for their accuracy.

### Site Address

Client Detail

1

## title:

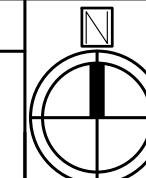

## Drawn By

N

## Checke

SM

Revision

## vision

## VISION

---

1000

1


1

# BANCIL PARTNERSHIP LTD

131 Heston Road, Hounslow, Middx TW5 0RD Tel: 020 8574 4546 Fax: 020 8574 4521

Scale: 1:500 Paper Size: A4

# Site entrance

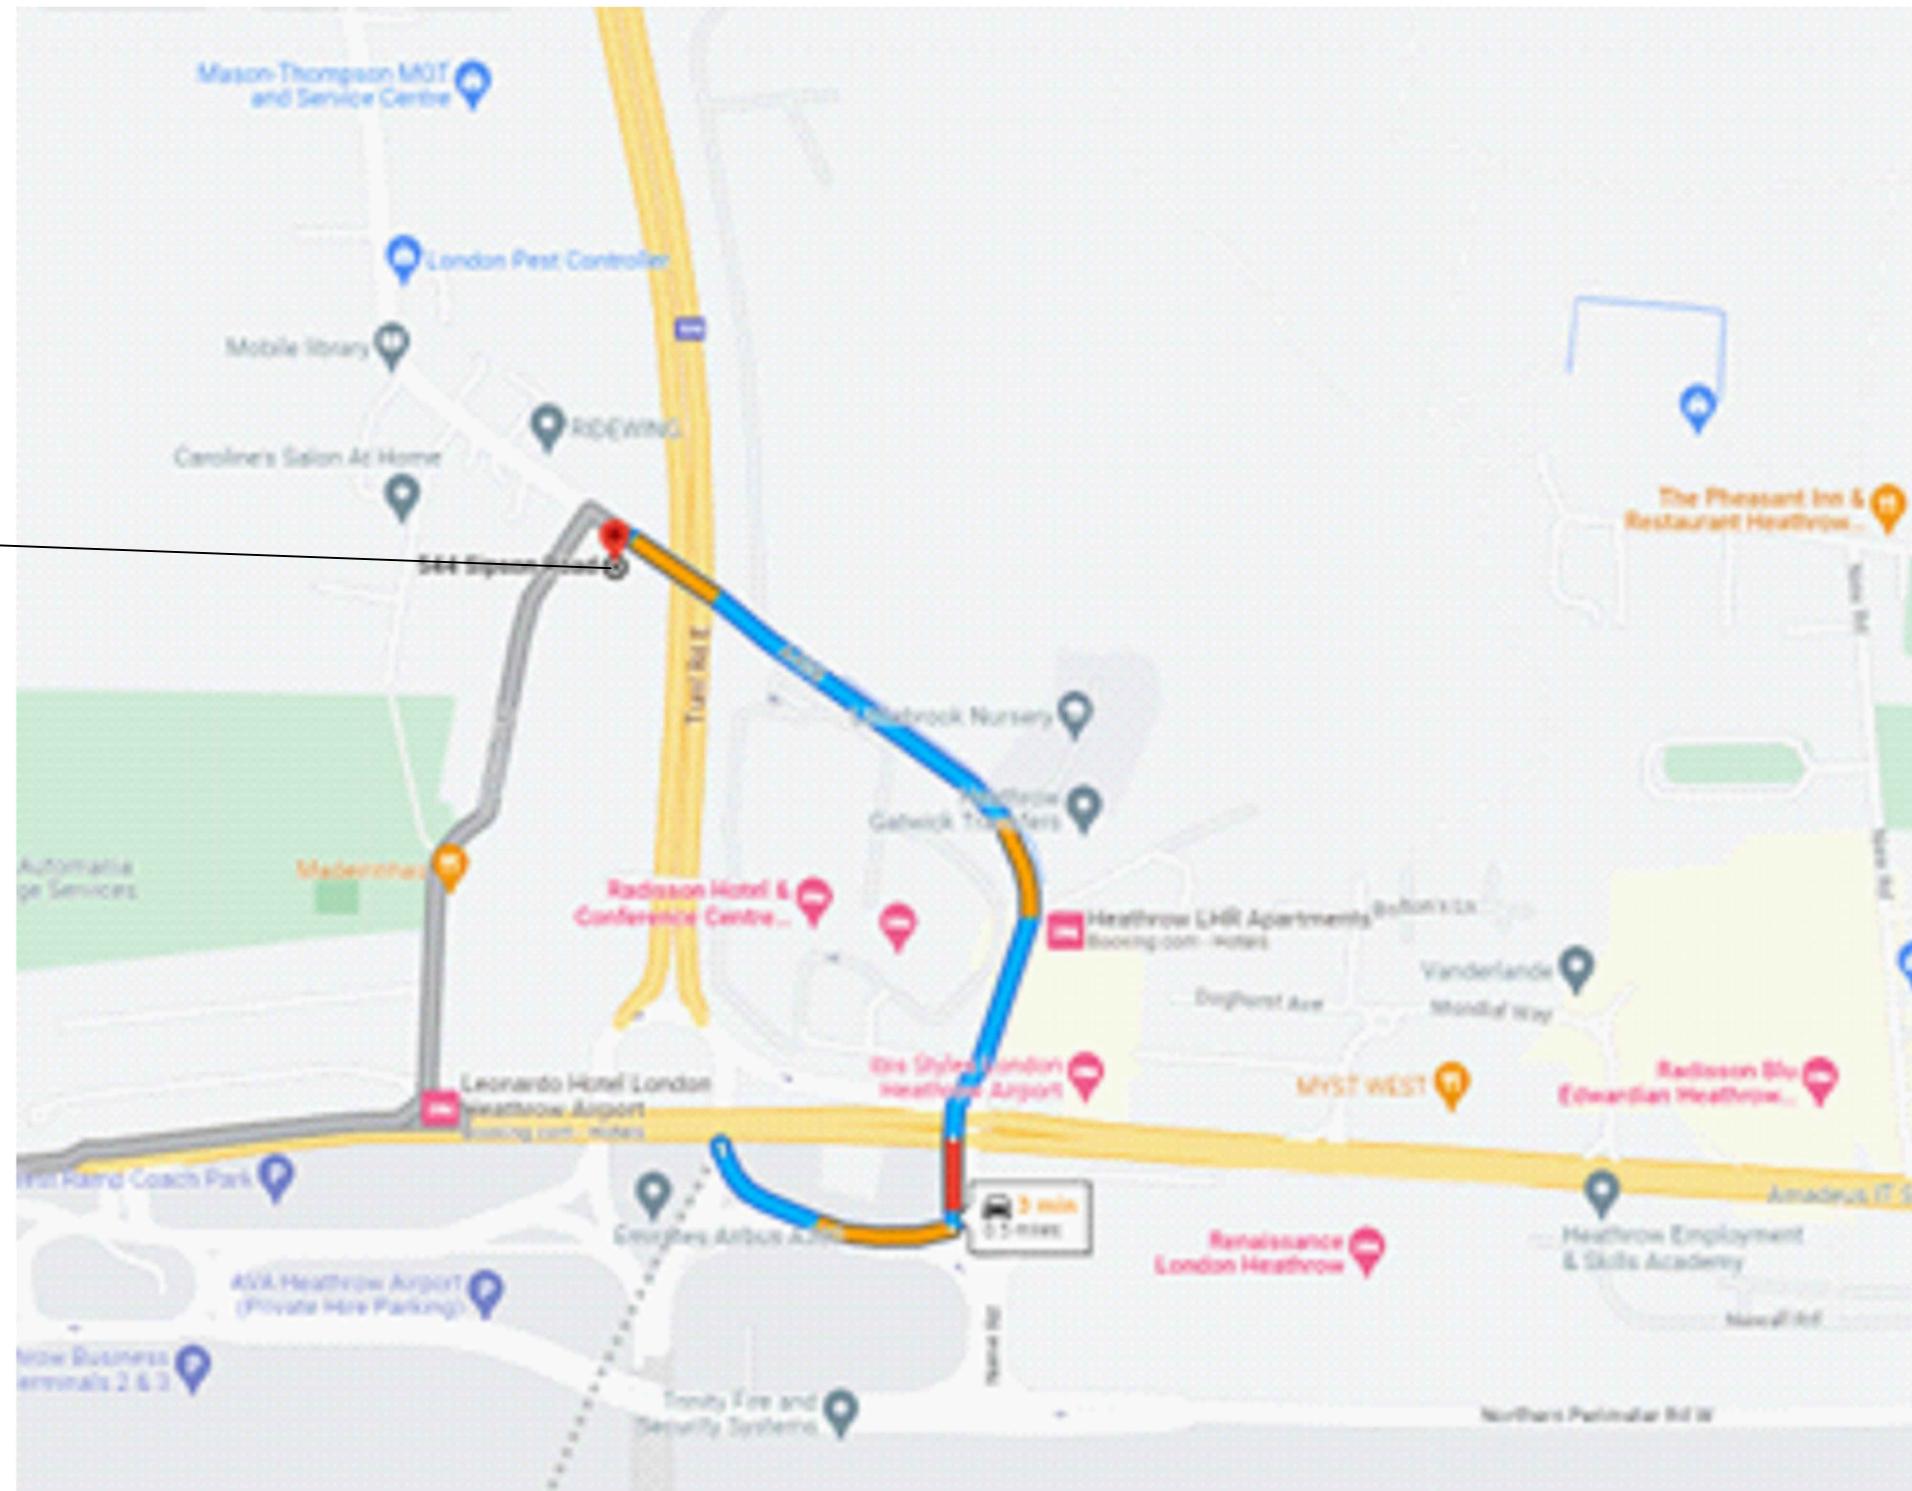

## Access Route Plan

Scale NTS

 <p>Dimensions to be verified on site DO NOT SCALE FROM THIS DRAWING. Any areas indicated on this drawing are for guidance only. No responsibility is taken for their accuracy.  This drawing is the property of <b>BANCIL PARTNERSHIP LTD</b> Copyright is reserved by them and the drawing is issued on the condition that it is not copied, reproduced, retained or disclosed to any unauthorised person, either wholly or in part without the consent in writing of <b>BANCIL PARTNERSHIP LTD</b></p>	<p>Site Address: 546 Sipson Road Sipson Middlesex UB7 0JB</p>	<p>Client Detail: 546 Sipson Road Sipson Middlesex UB7 0JB</p>	<p>Title: Access Route from 546 Sipson Road to M4</p>		<p>Drawn By: NM Checked By: SM Date: 08/2023 Drawing No. CO/DB/3335 - 02</p>	<p>Revisions:</p> <table border="1"> <tr> <td>Rev</td><td>Revision</td><td>Date</td></tr> <tr> <td></td><td></td><td></td></tr> <tr> <td></td><td></td><td></td></tr> <tr> <td></td><td></td><td></td></tr> <tr> <td></td><td></td><td></td></tr> <tr> <td></td><td></td><td></td></tr> </table>		Rev	Revision	Date															
Rev	Revision	Date																							
Scale: NTS	Paper Size: A3																								