





Block Plan
Scale 1:500

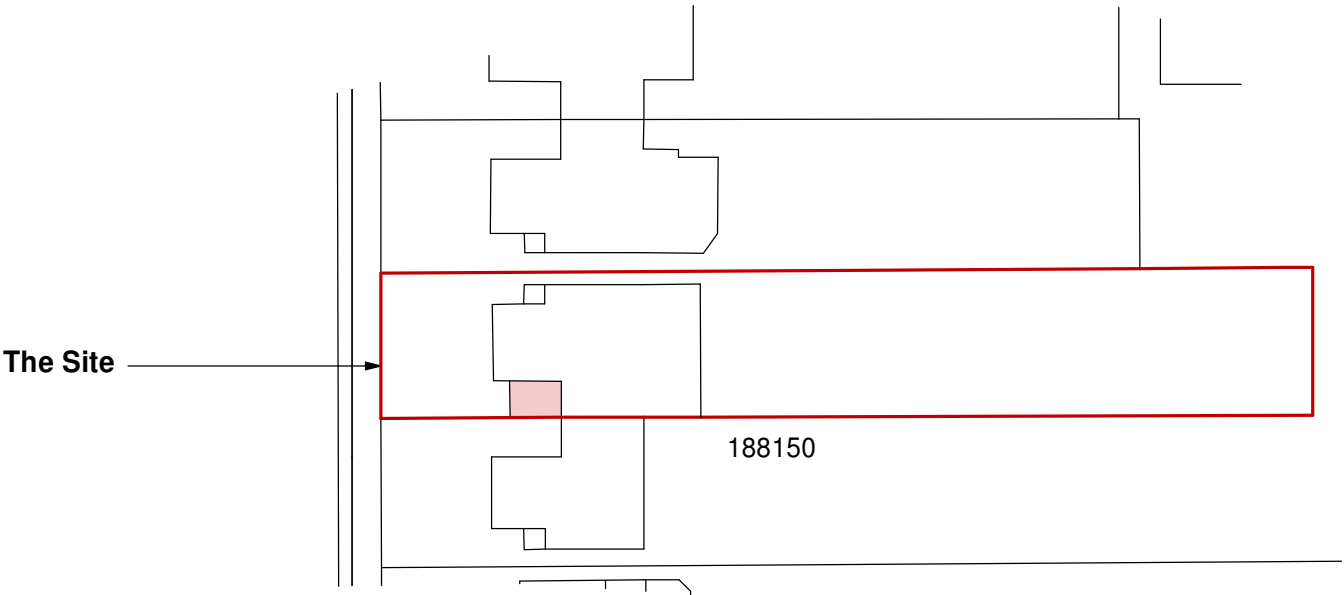

Location Plan
Scale 1:1250

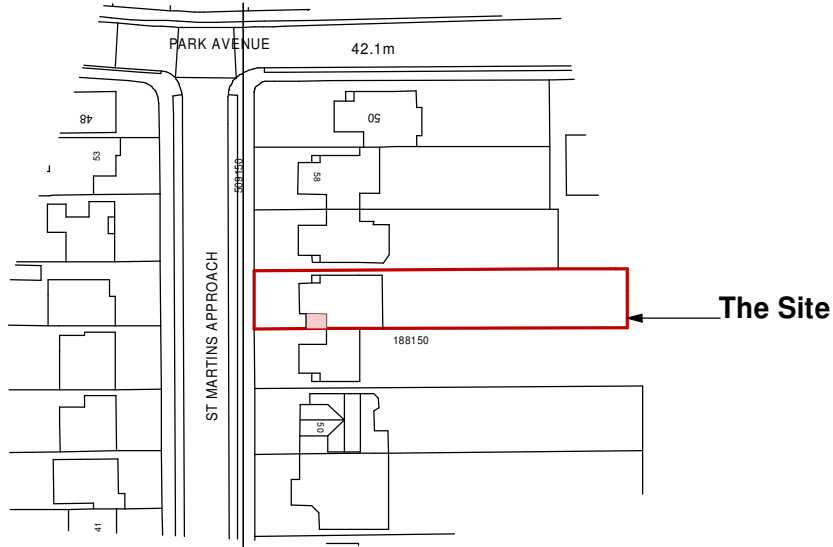

Ordnance Survey, (c) Crown Copyright 2019. All rights reserved. Licence number 100022432

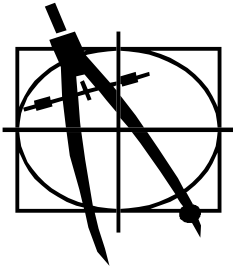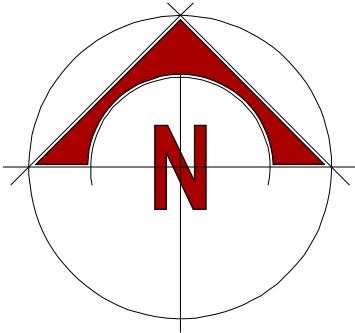

AVANTI DESIGN
(BUCKS LTD.)
PO BOX 1266
BEACONSFIELD
BUCKS HP9 1US

Client Mr. & Mrs K. Dubisson	
Location 54 St Martins Approach	
Project Proposed Single Storey Garage Extension	
Drawing Title Location Plan Block Plan	
Scale 1:1250 & 1:500	Date June 2022
Dwg. No. KD/01/22	Rev. -