

Purpose of Issue Legend:


I	=	Information	T	=	Tender
P	=	Planning	C	=	Construction
B	=	Building Regulations	LC	=	Last Contract
Pr	=	Presentation			

Notes:



1 Existing Side Elevation
scale 1:100 @ A3

0 5 6 7 8 9 10 M

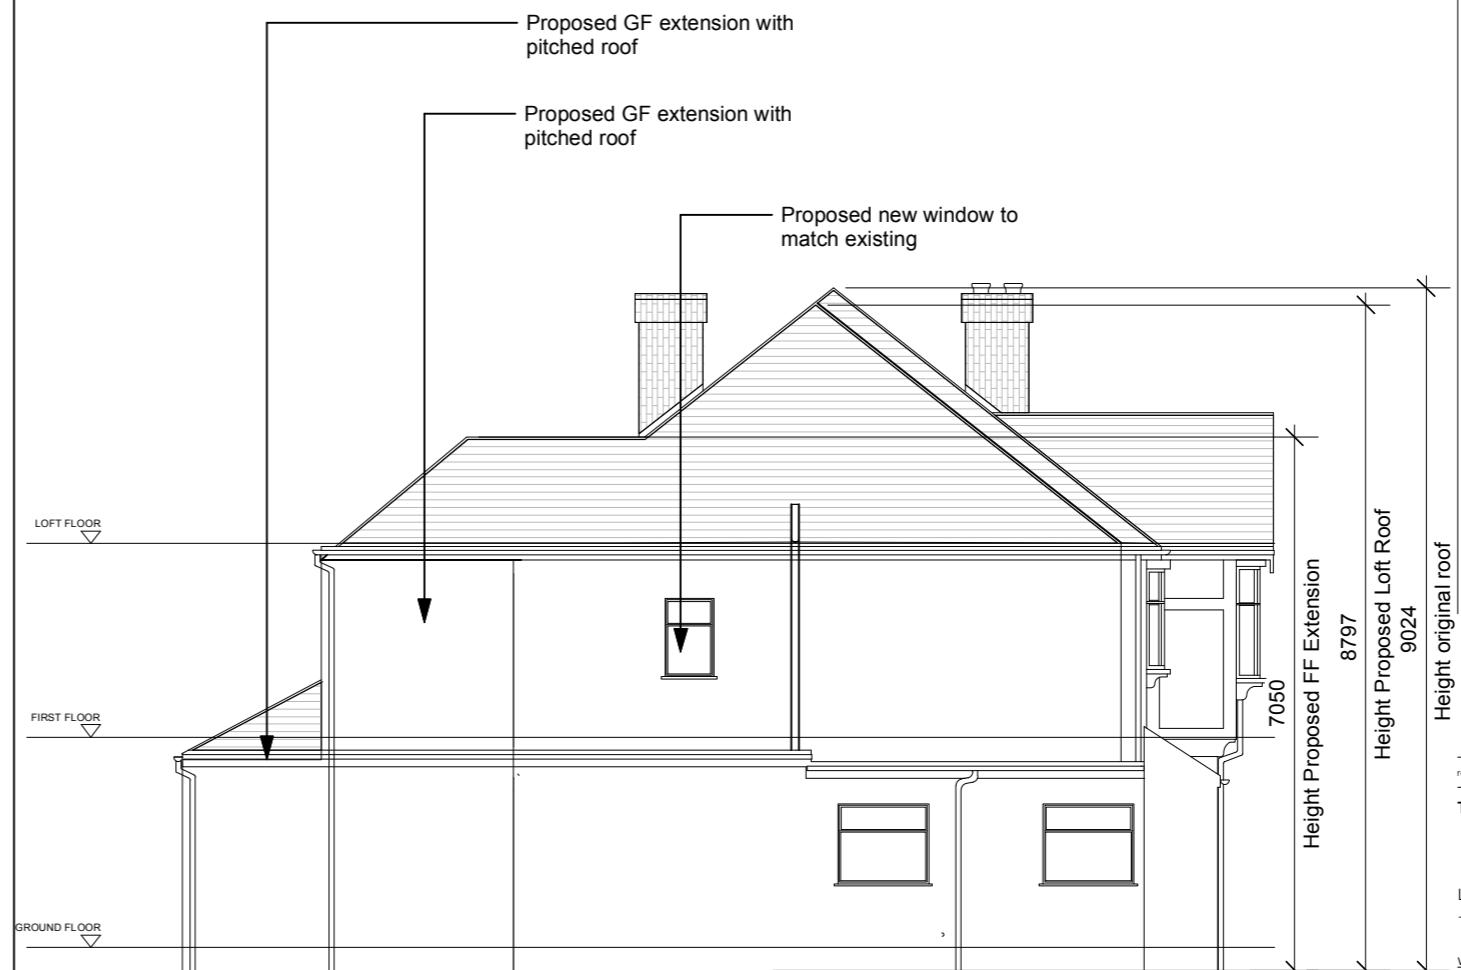

2 Proposed Side Elevation
scale 1:100 @ A3

Ta & Rudy Dominick

25 Burwood Avenue HA5 2 RY
Side Elevation Existing and Proposed

Scale 1:100 @ A3

Project	Series	Drawing	Revision
019/21	00	07	