



Purpose of Issue Legend:	
I	Information
P	Planning
B	Building Regulations
Pr	Presentation
T	Tender
C	Construction
LC	Last Contract

Notes:

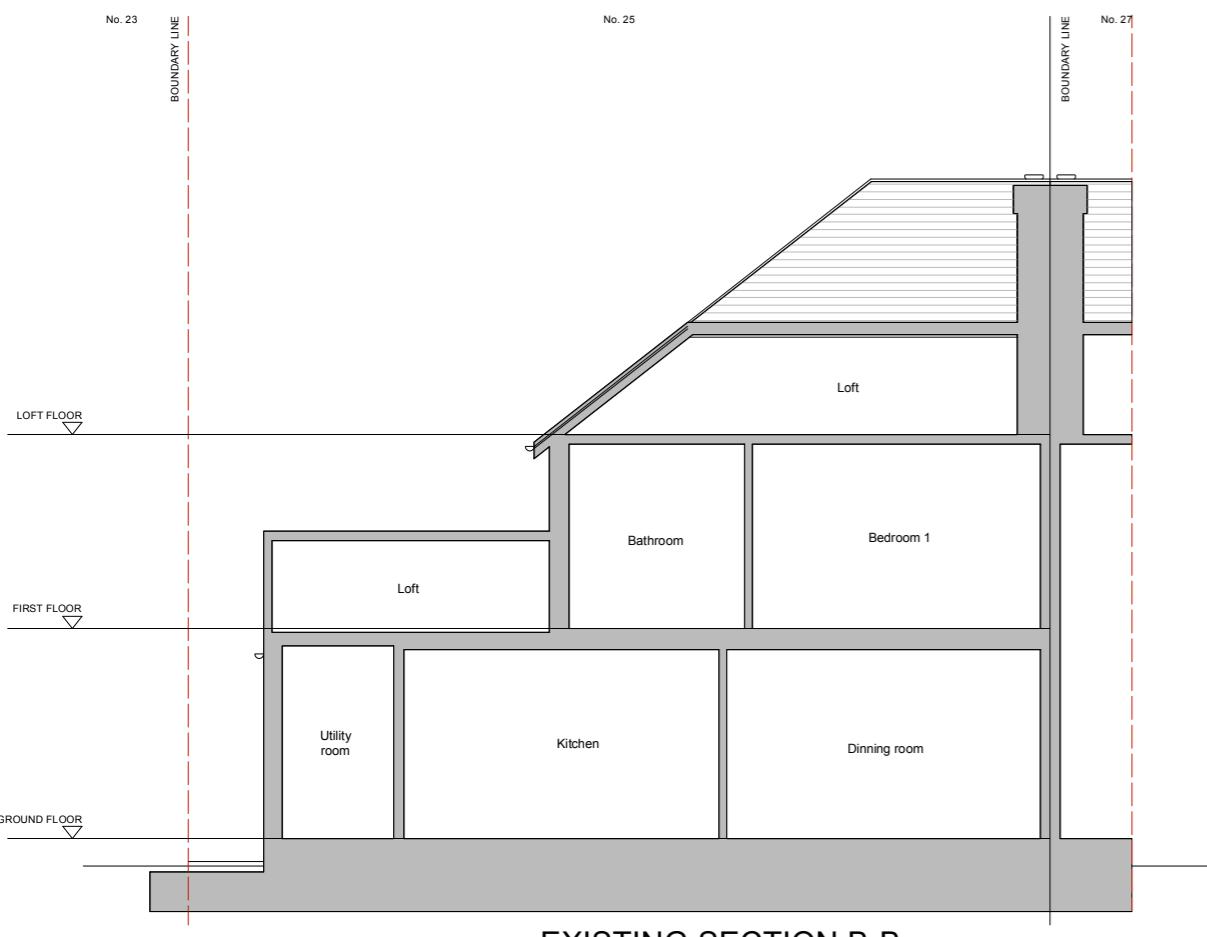

1 Existing Section BB
scale 1:100 @ A3

0 5 6 7 8 9 10 M

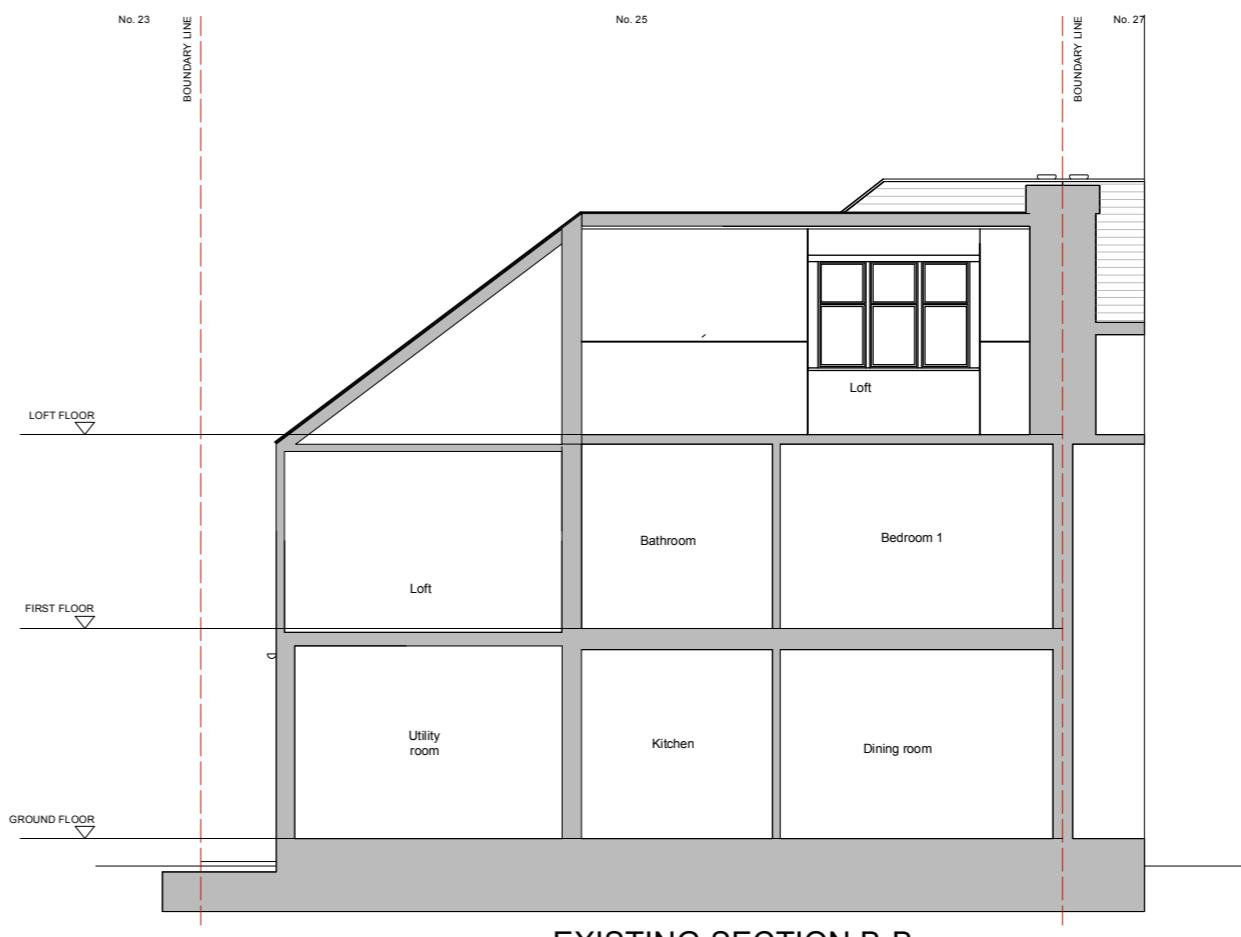

2 Proposed Section BB
scale 1:100 @ A3

rev date notes purpose drawn checked
TA* studio
London:
+44(0)7425140604
www.ta-studio.co.uk

Ta & Rudy Dominick
25 Burwood Avenue HA5 2 RY
Section BB Existing and Proposed

Scale 1:100 @ A3

Project	Series	Drawing	Revision
019/21	00	09	