


Purpose of Issue Legend:		Tender	
I	Information	P	Planning
P	Planning	C	Construction
B	Building Regulations	LC	Last Contract
Pr	Presentation		

Notes:



1 Existing Side Elevation
scale 1:100 @ A3

0 5 6 7 8 9 10 M

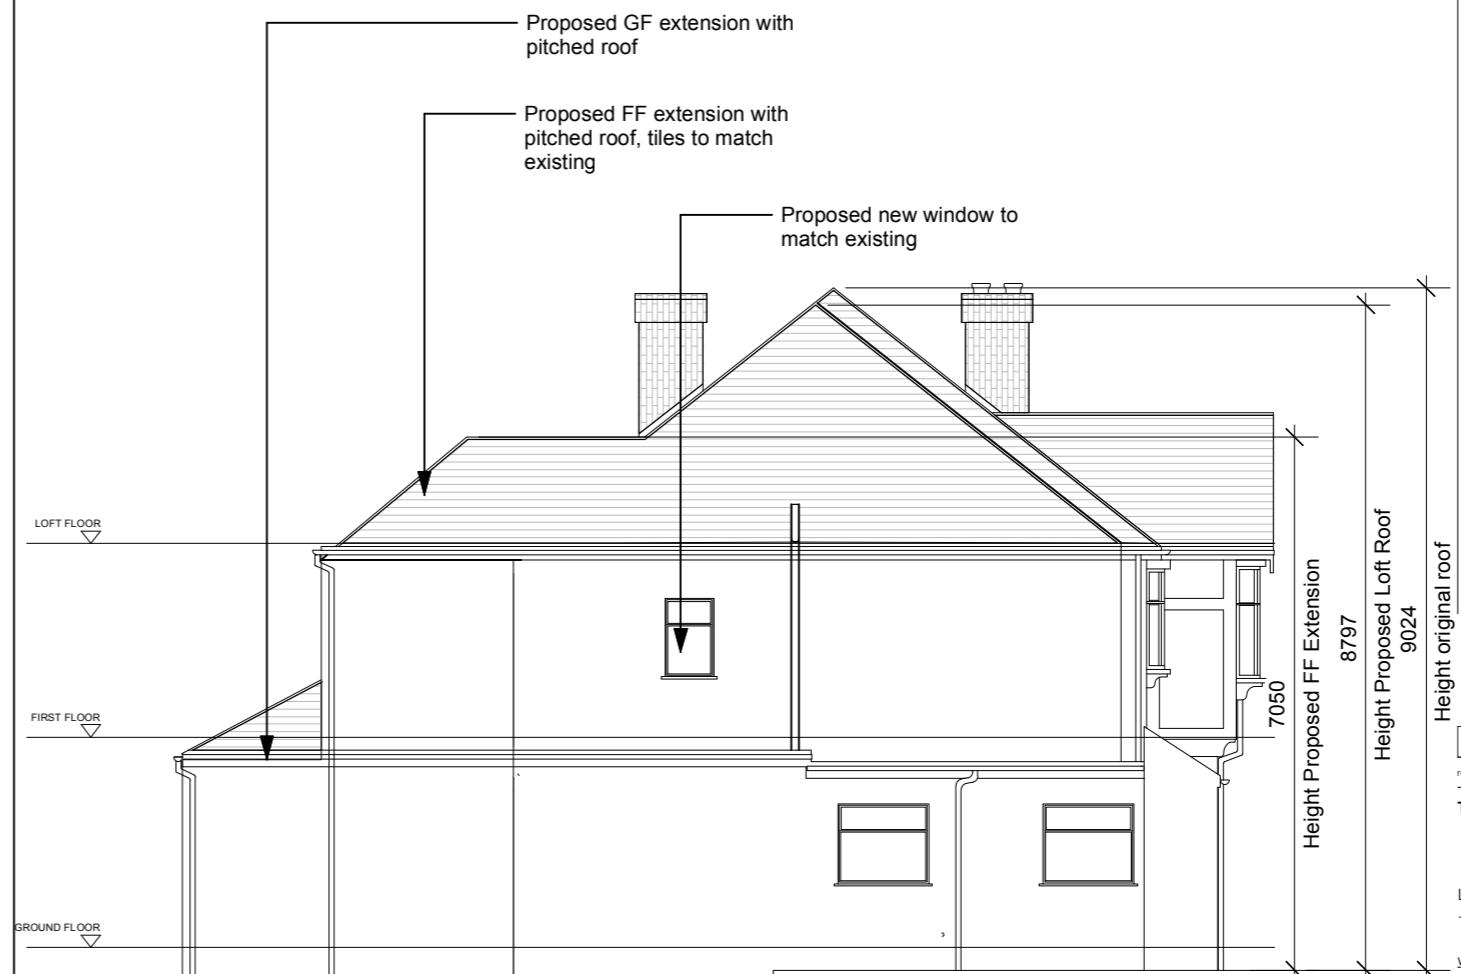

2 Proposed Side Elevation
scale 1:100 @ A3

Ta & Rudy Dominick
25 Burwood Avenue HA5 2 RY
Side Elevation Existing and Proposed

Scale 1:100 @ A3

Project	Series	Drawing	Revision
019/21	00	07	A