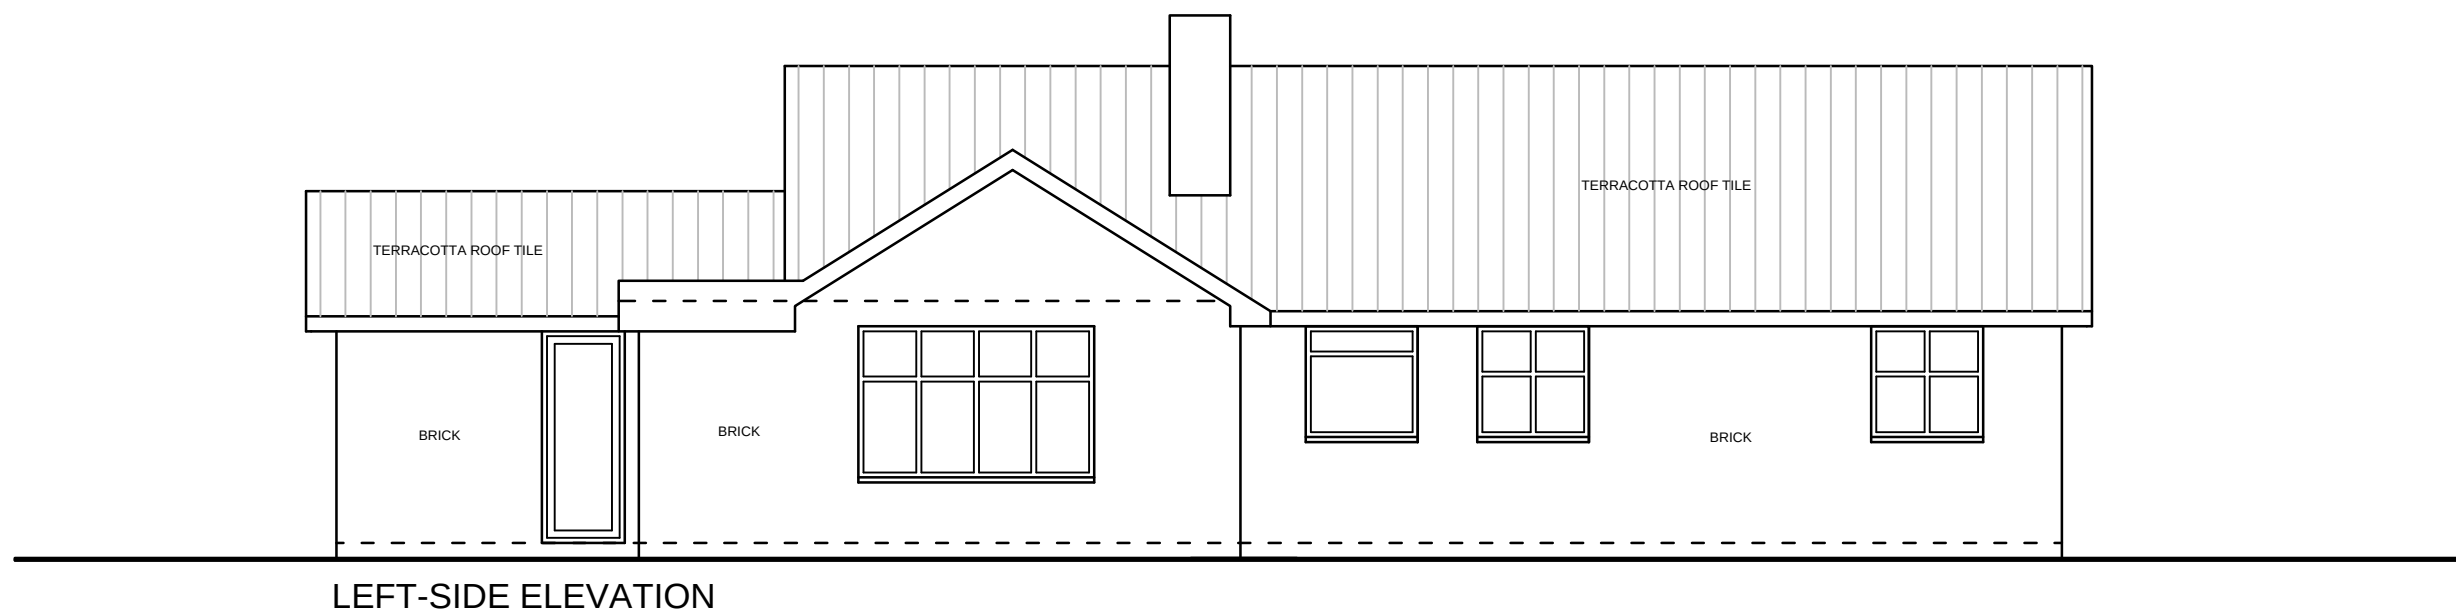
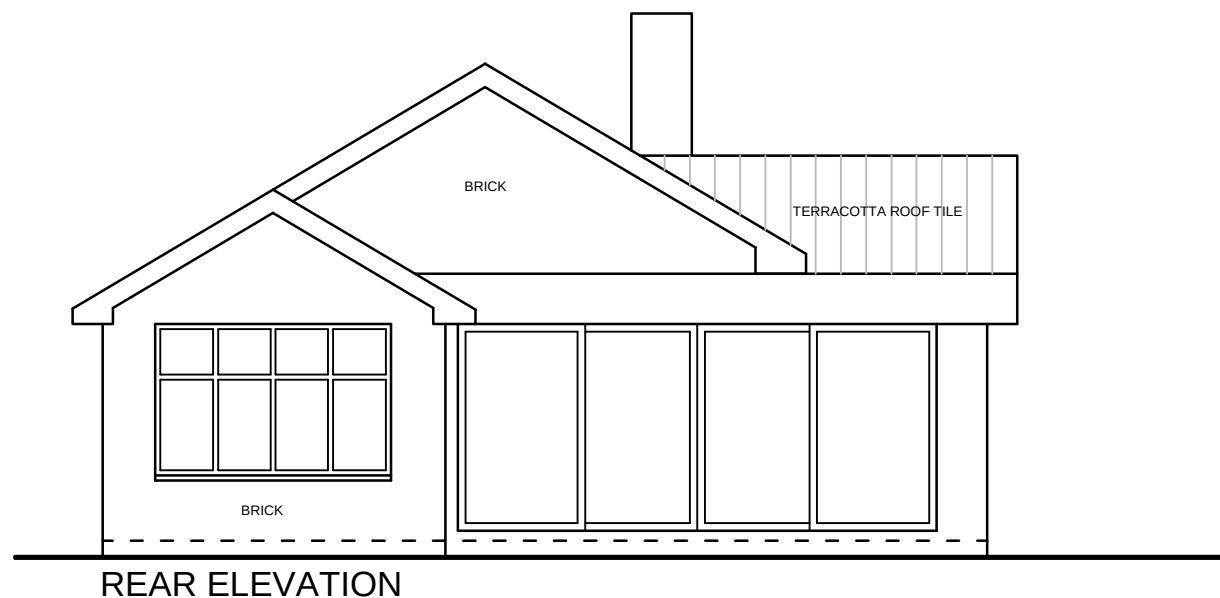


DRAWING	SCALE	SHEET NO	ADDRESS	ALL DIMENSIONS MUST BE CHECKED ON SITE AND NOT SCALED FROM THIS DRAWING.
EXISTING ELEVATIONS	1 / 75 - A3	05/09	60 WOODSTOCK DRIVE / ICKENHAM UB10 8EQ	