


Written dimensions to be taken in preference to scaled dimensions. The Contractor is responsible for checking all dimensions before work starts.

All work is to be carried out to the requirements, and to the satisfaction of the Local Authority.

These drawings are for planning purposes only.

Any discrepancies to be brought to the attention of 4D Planning Consultants immediately.

#### Description

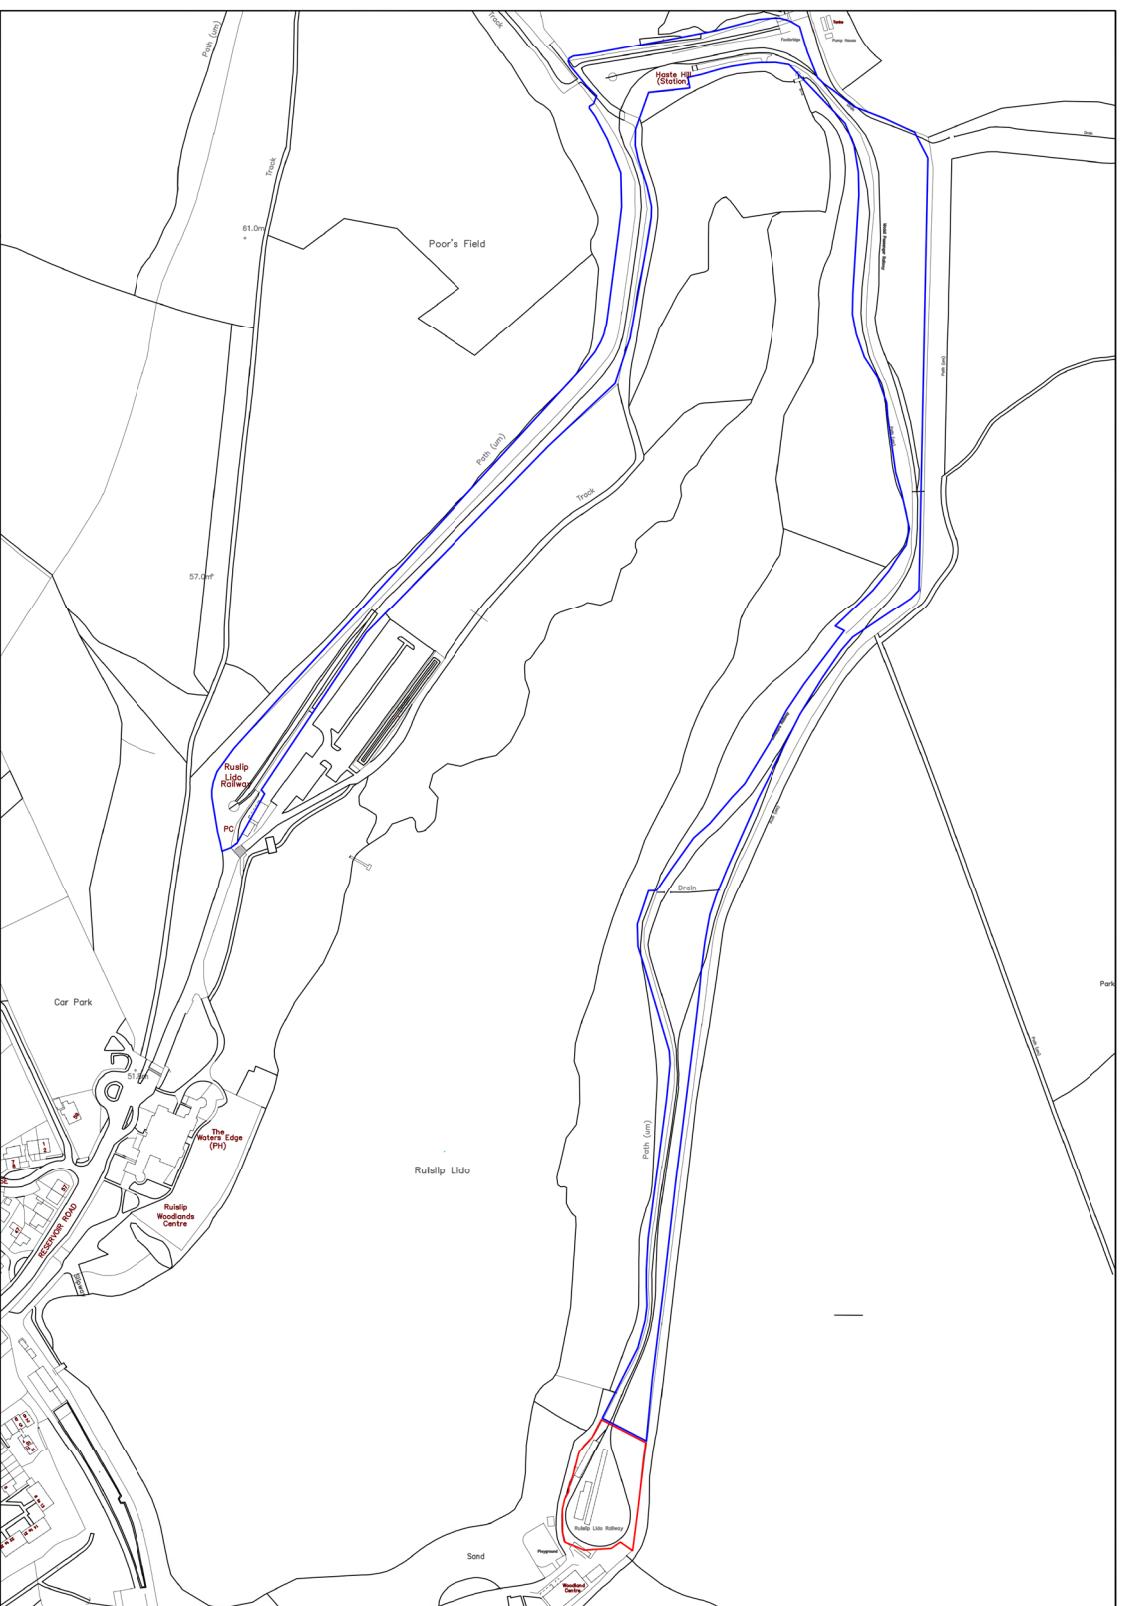

1:5000



100m

0

100m

Rev	Date	Description	by	chk

**4D PLANNING™**

Chartered Town Planners & Architectural Technicians

Architecture | Town Planning

T: 0203 1500 183 WWW.4dplanning.com

**WWW.4dplanning.com**

Client  
Matthew Thomas  
Ruislip Lido Railway Society Ltd

Project  
Woody Bay Station, Off Reservoir  
Road, Ruislip, HA4 7TY

Title  
LOCATION PLAN

Date: 20.06.2025	Rev:
Scale: AS INDICATED	
Drawing No.4D- 593	E 00
Drawn by : MAX	