


WESTWOOD STUDIOS Ltd
97 Dale Avenue,
Hassocks,
West Sussex,
BN6 8LR.

t: 07957421434
ben@westwoodstudios.co.uk

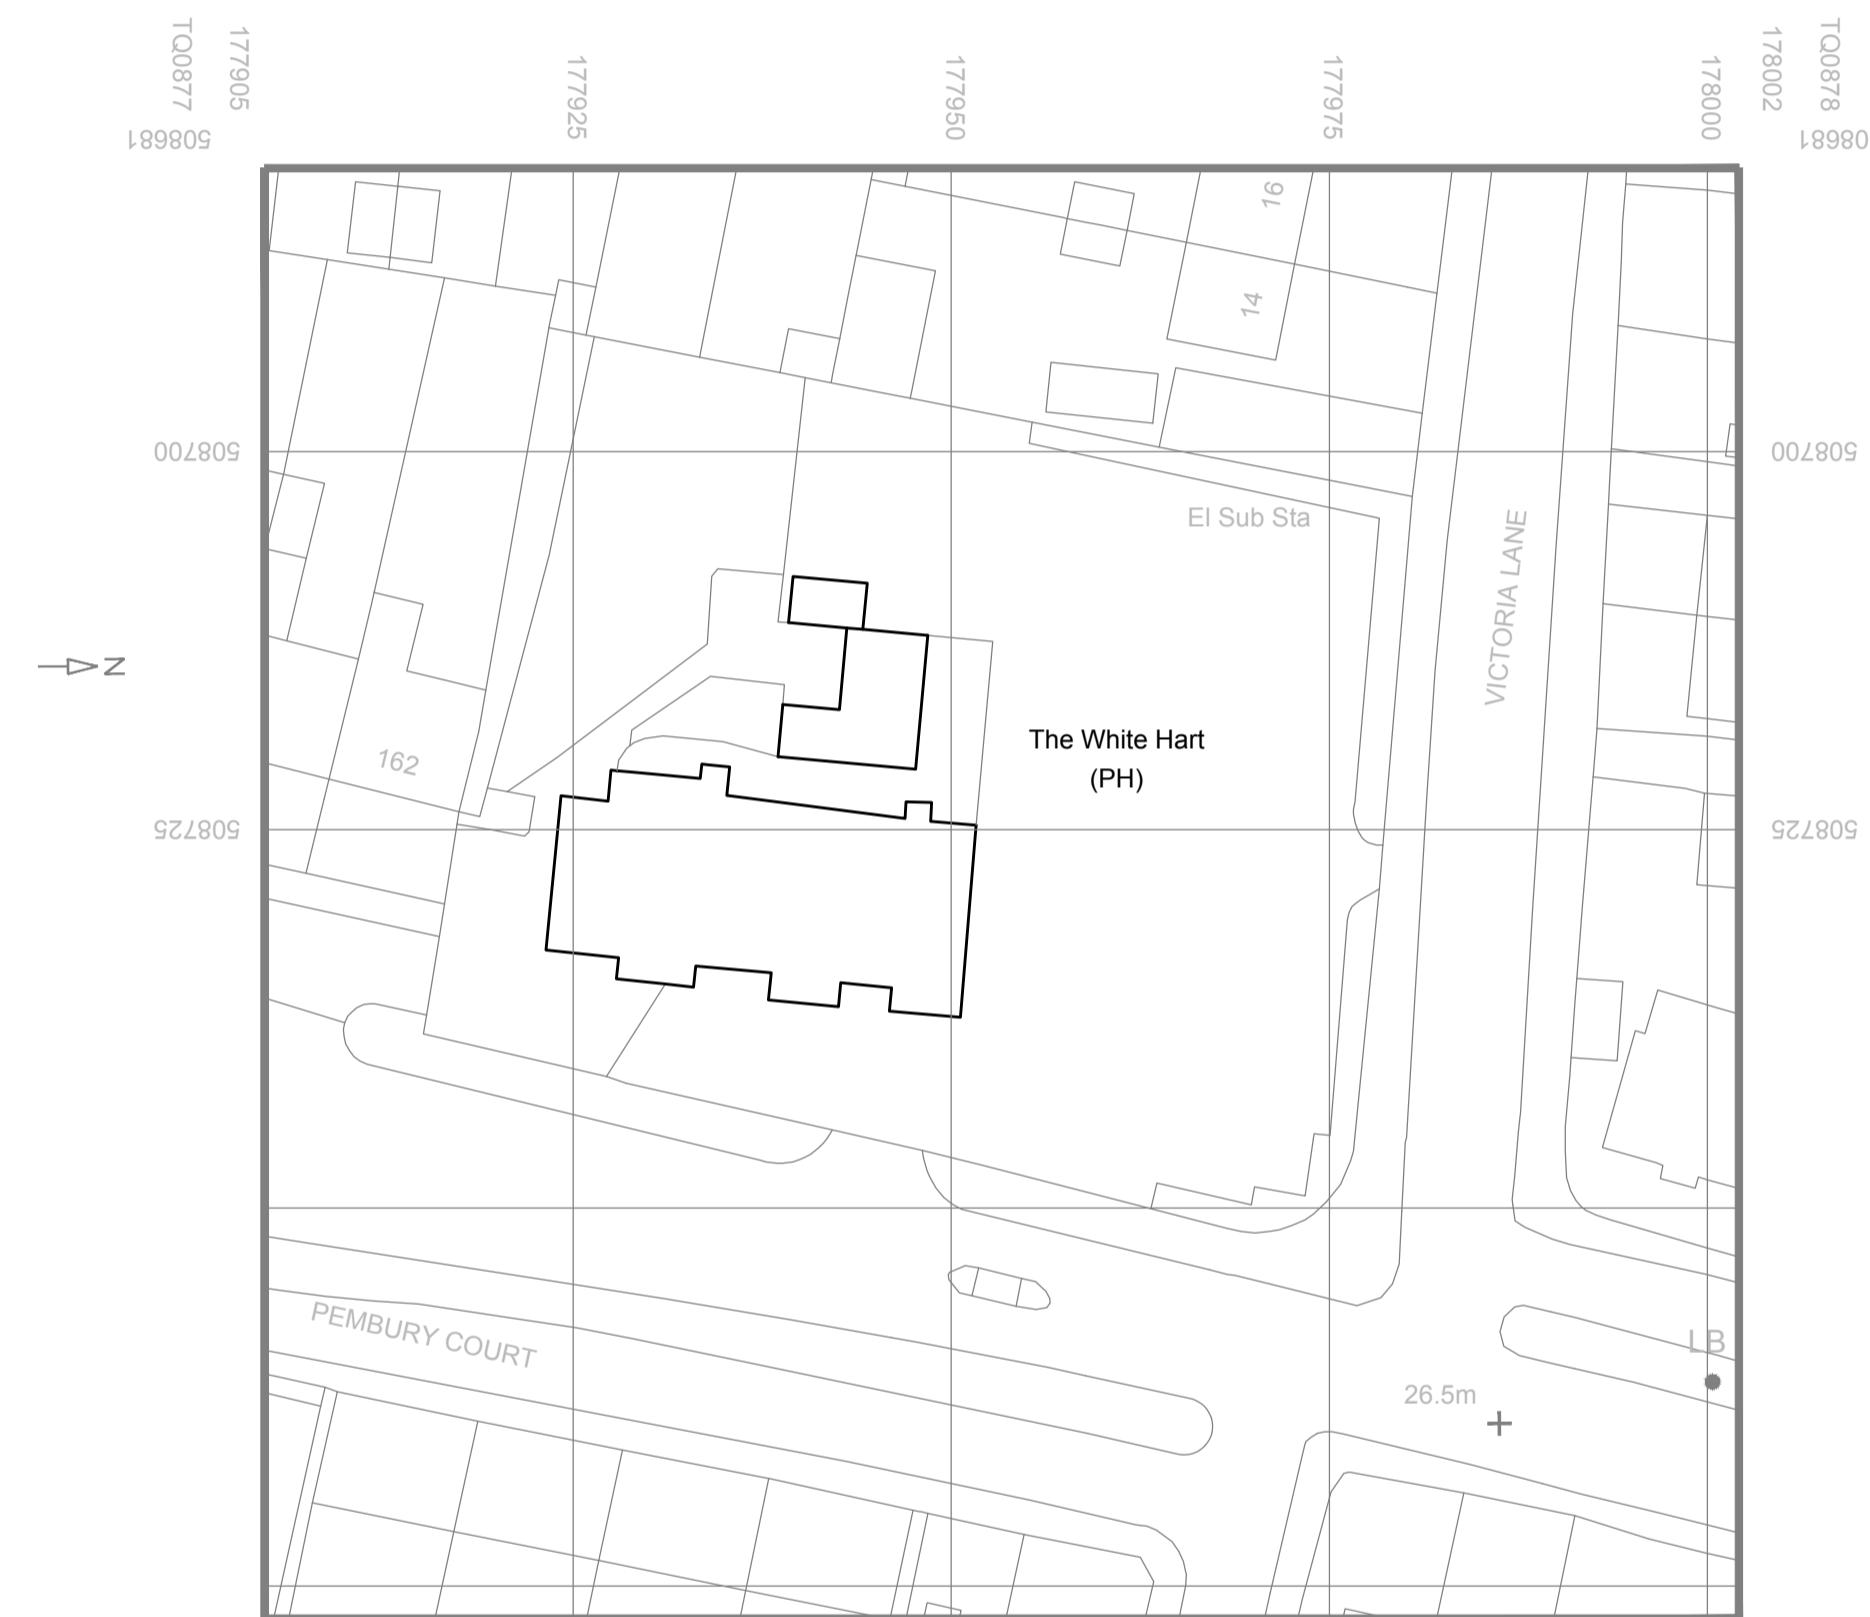

01 LOCATION PLAN
SCALE - 1:50 @ A1

Rev	Description	Date
Do not scale from drawings. All discrepancies to be reported to the Client immediately. All dimensions to be verified by contractor on site prior to any works commencing.		
Client Name :	Fullers	
Project Address :	The White Hart	
	158 High Street	
	Harlington, UB3 5DP	
Description :	Location Plan	
Scale :	1:50 @ A1	
CONSTRUCTION		
dwg No.		Rev No.
4-097-01-06		-