
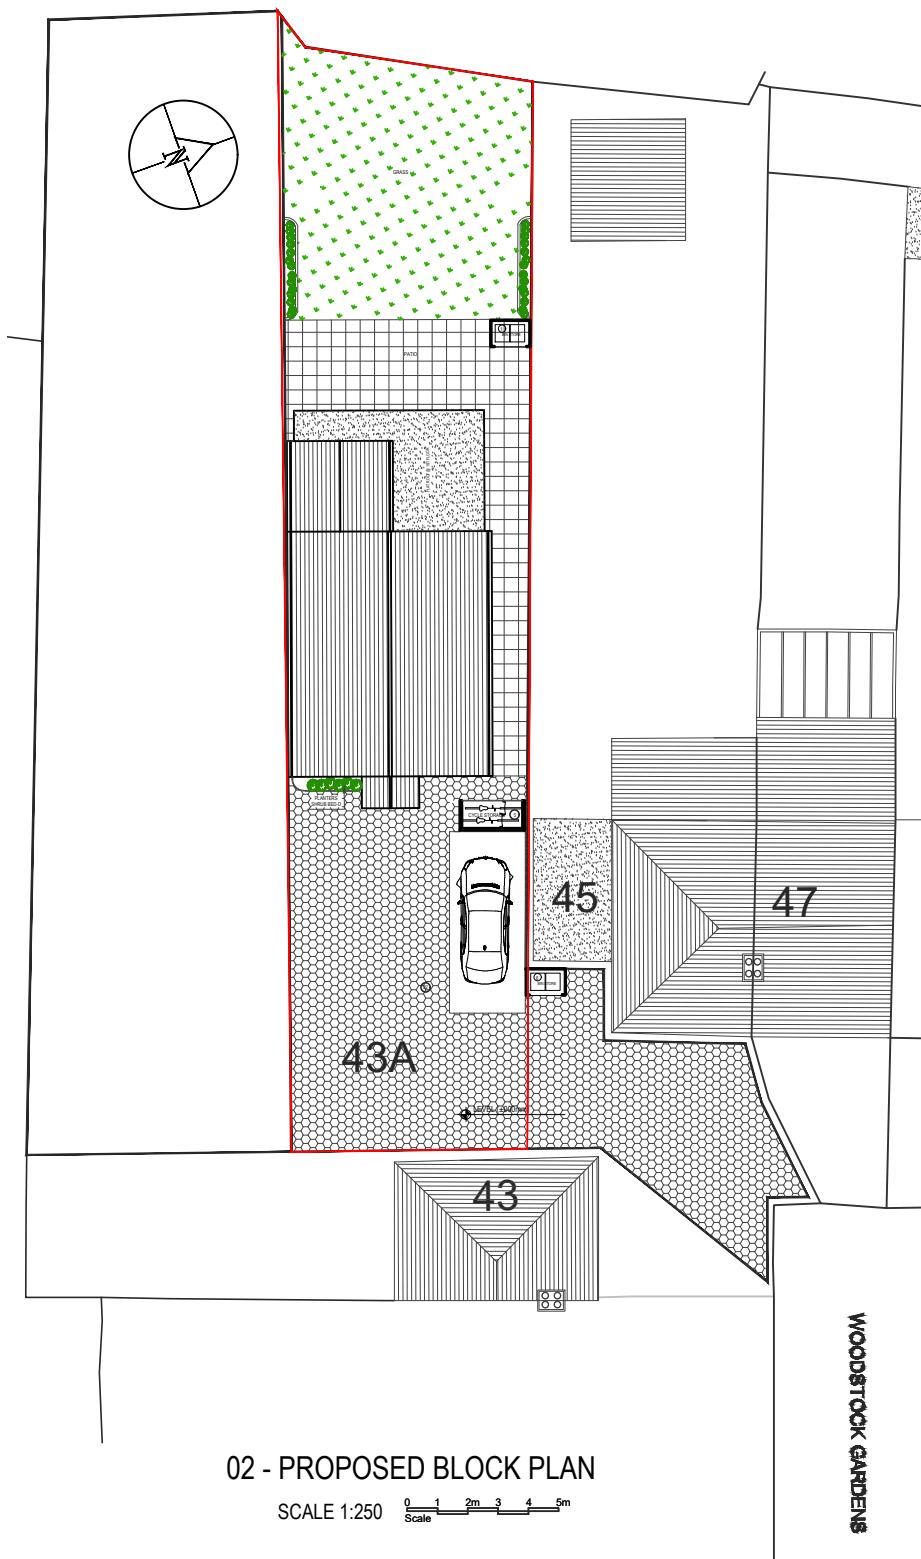


NOTES
Dimensions are not to be scaled from this drawing by contractors. The contractor is requested to check all dimensions before the work started.
Report any discrepancies to the client or architect before undertaking the work described in the drawings. Dimensions are approximate site dimensions and are to be verified by the contractor on site before any fabrication/site works i.e. foundations etc occur
Contractor is responsible for all temporary propping to existing structure

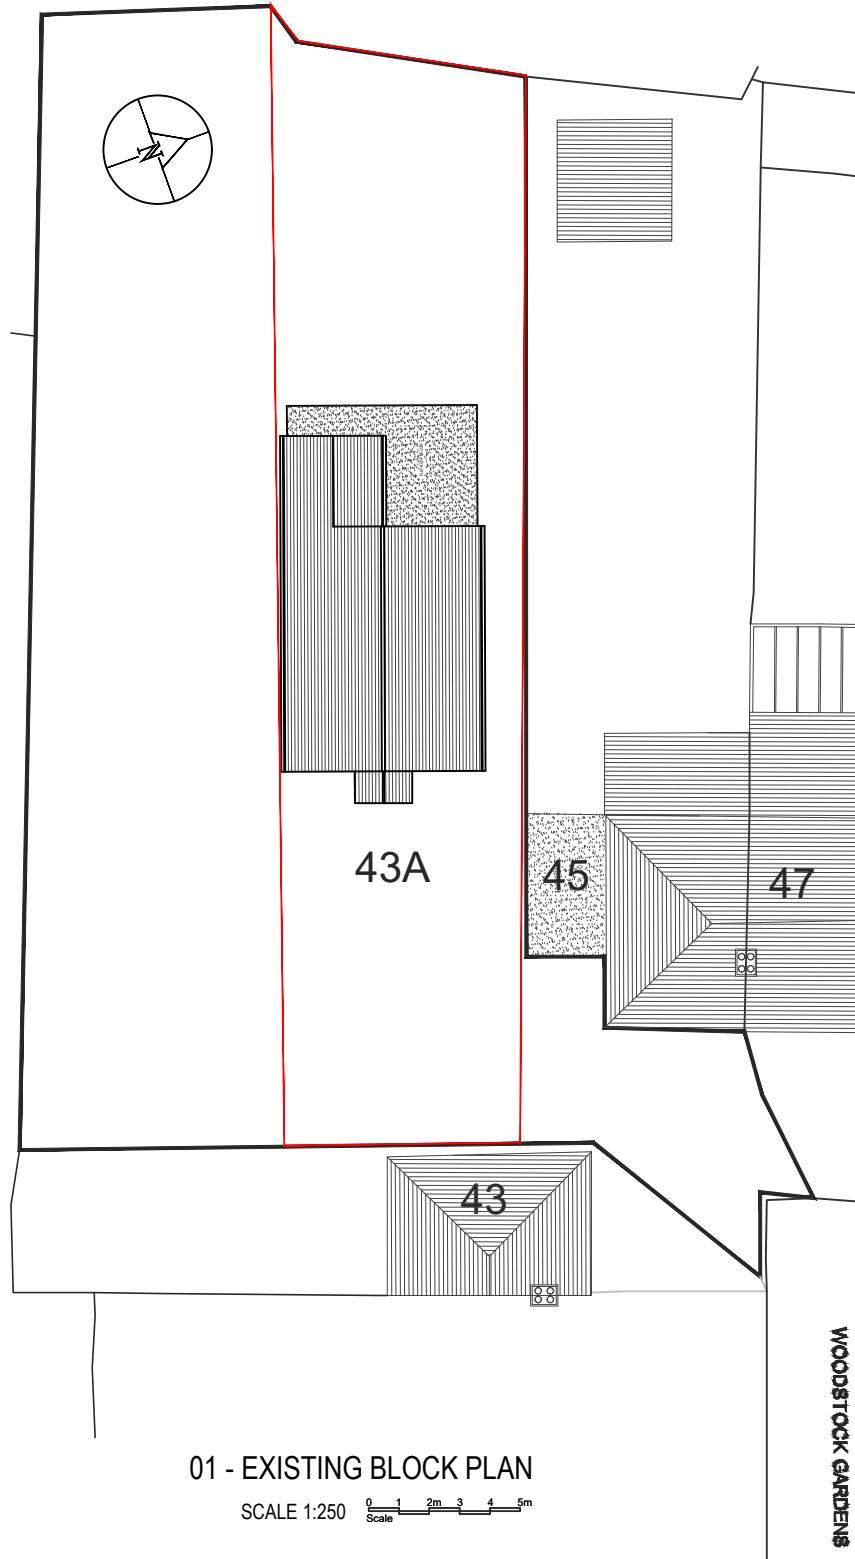

03 - OS MAP

PRIOR APPROVAL

DESIGN ENDEAVOURS LTD
M: 07824773079, 07869580774
E: design.endeavour@gmail.com

Project	43A WOODSTOCK GARDENS, HAYES LONDON, UB4 8BA		
Title	OS MAP & BLOCK PLANS		
Scale	Drawn	Approved	Date
1:100@A3	FA		APR 25
Job No.	Drawing No.	Rev.	-
DE-25	PF-43A WG-01		