
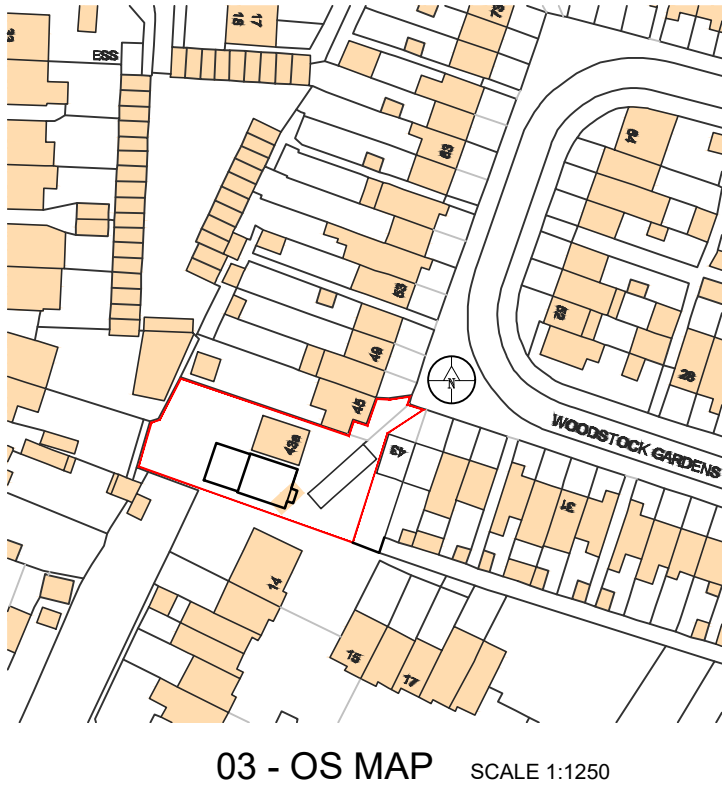
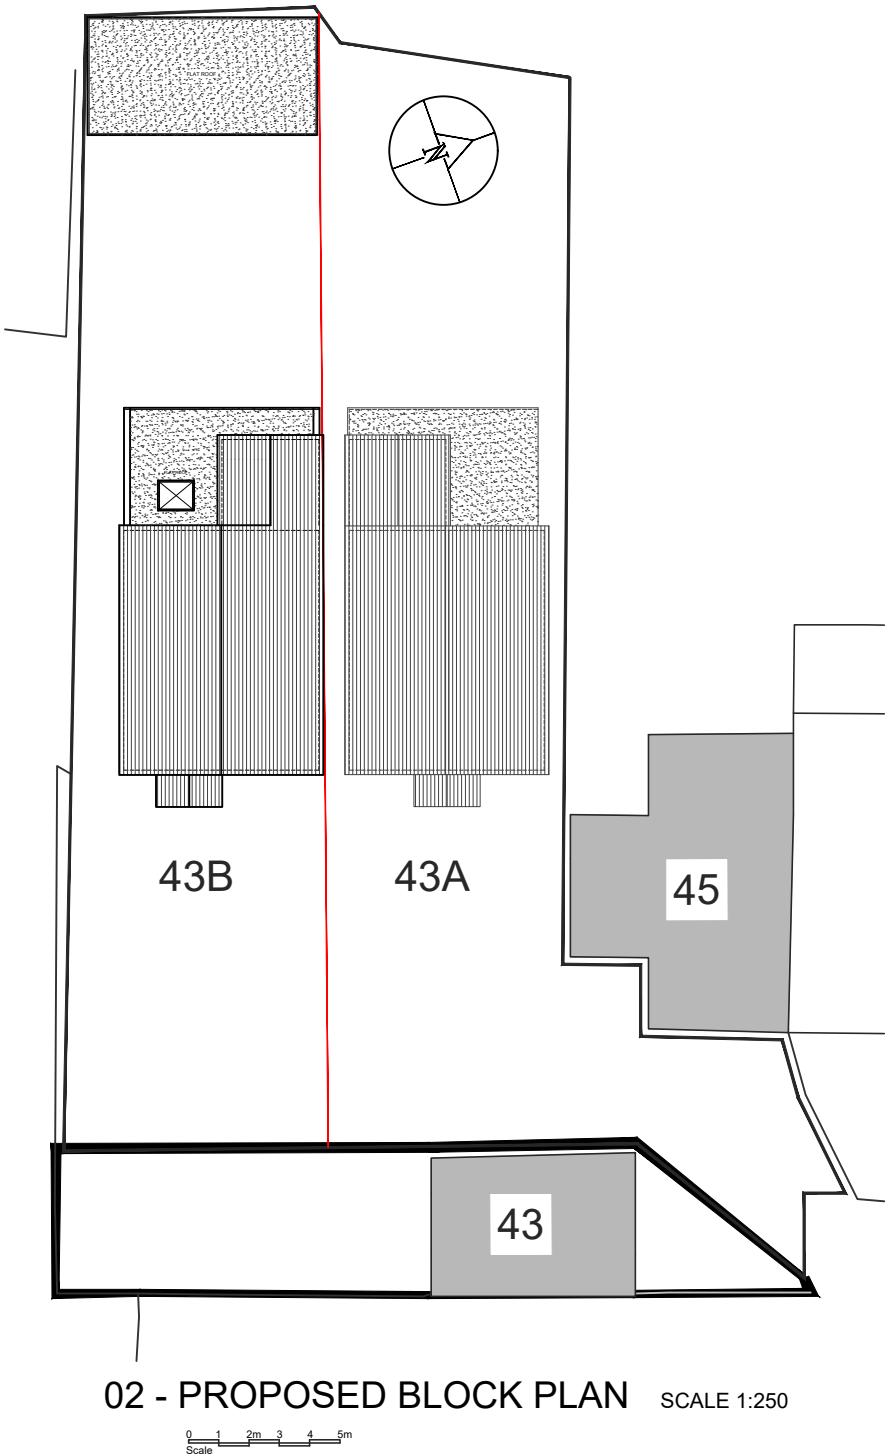


- NOTES
- Dimensions are not to be scaled from this drawing by contractors. The contractor is requested to check all dimensions before the work started.
  - Report any discrepancies to the client or architect before undertaking the work described in the drawings.
  - Dimensions are approximate site dimensions and are to be verified by the contractor on site before any fabrication/site works i.e foundations etc occur
  - Contractor is responsible for all temporary propping to existing structure

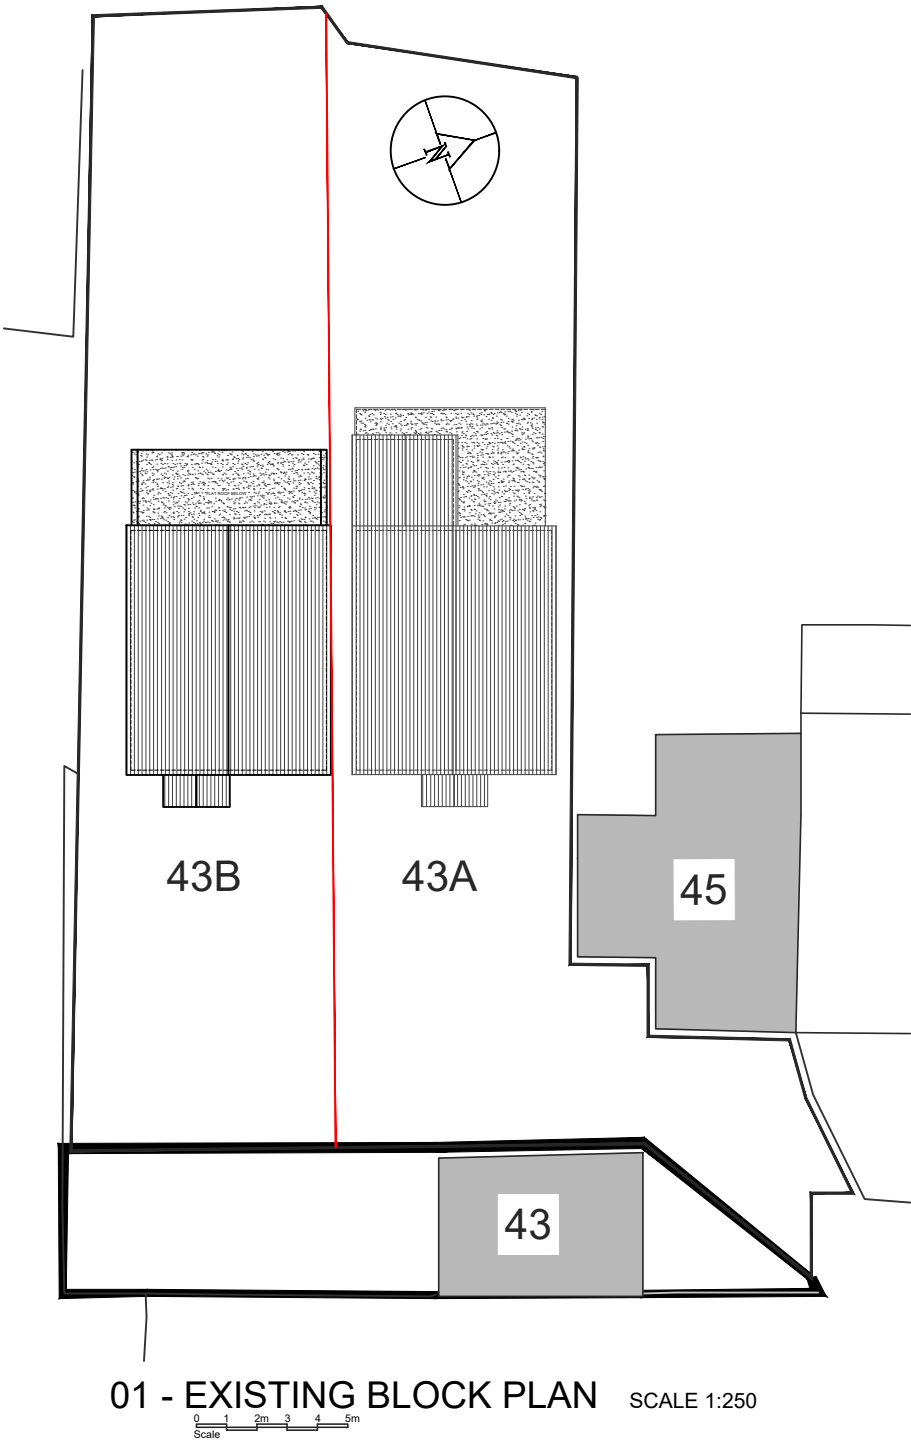

| REVISIONS                           |             |      |    | <b>DESIGN ENDEAVOURS LTD</b><br>M: 07889580714, 07824773079<br>E: design.endeavour@gmail.com |                         |
|-------------------------------------|-------------|------|----|----------------------------------------------------------------------------------------------|-------------------------|
| NO.                                 | DESCRIPTION | DATE | BY |                                                                                              |                         |
|                                     |             |      |    | Project<br><b>43B WOODSTOCK GARDENS HAYES</b><br>LONDON UB4 8BA                              |                         |
|                                     |             |      |    |                                                                                              |                         |
|                                     |             |      |    | Title<br><b>OS MAP &amp; BLOCK PLANS</b>                                                     |                         |
|                                     |             |      |    |                                                                                              |                         |
| <div>HOUSE HOLDER APPLICATION</div> |             |      |    | Scale<br>As shown@A3                                                                         | Drawn<br>FA             |
|                                     |             |      |    | Job No.<br>DE-1203/26                                                                        | Approved<br>PH-43BWG-01 |
|                                     |             |      |    | Date<br>JULY-26                                                                              | Rev.                    |