

DISCLAIMER

Drawings based on survey information provided by others. Use figured dimensions only. Verify all dimensions on site. Drawing should be read in conjunction with information from all other design consultants and contractors. All drawings in digital format are for reference only, paper copies are available on request. Copyright to these drawings and the designs shown therein are retained by Bluebead Architects Ltd.

Date	No.	Revision Notes
------	-----	----------------

Date	No.	Issue Notes
------	-----	-------------



Bluebead
Architects

studio@bluebeadarchitects.co.uk
48 Keith Park Road, Uxbridge, UB10 0FG

Project Title
Land Adjacent to 23 Cowley Crescent

Project Address
23 Cowley Crescent, Uxbridge, UB8 2HE

Sheet Title
Proposed Location and Block Plan

Sheet Scale
1:500/1:1250 @ ISO A3

Drawn By


Sheet Date
22/07/2025

Reviewed By

Sheet No.
0040-P000-1


Stage
Planning

Suitability
Code Description
A2 APPROVED FOR PLANNING
STAGE

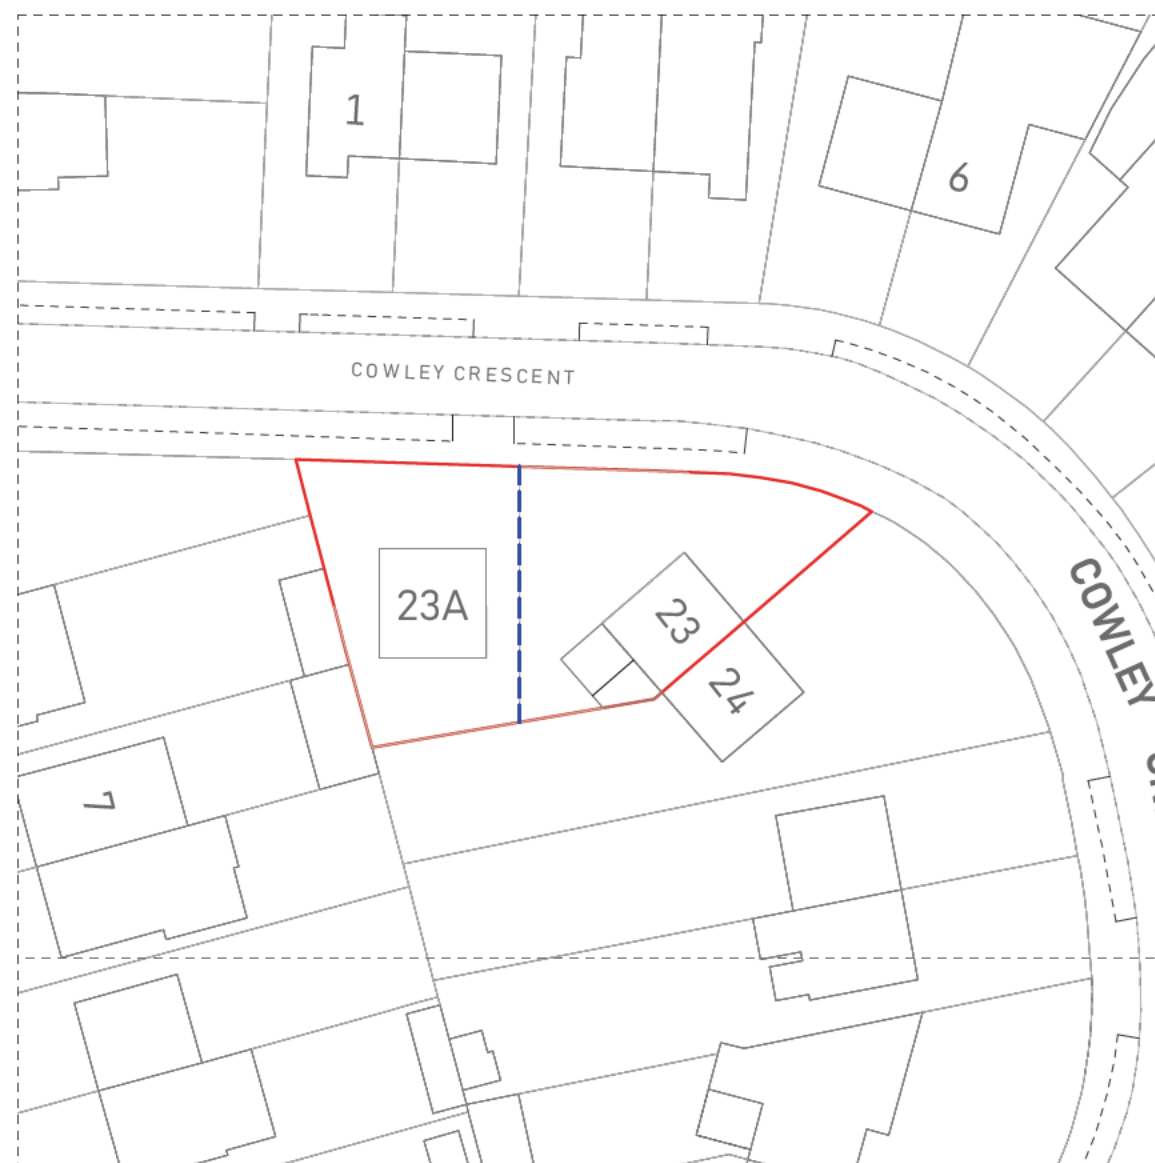

1 Proposed Block Plan
Scale: 1:500

0 20 30 40 50 M

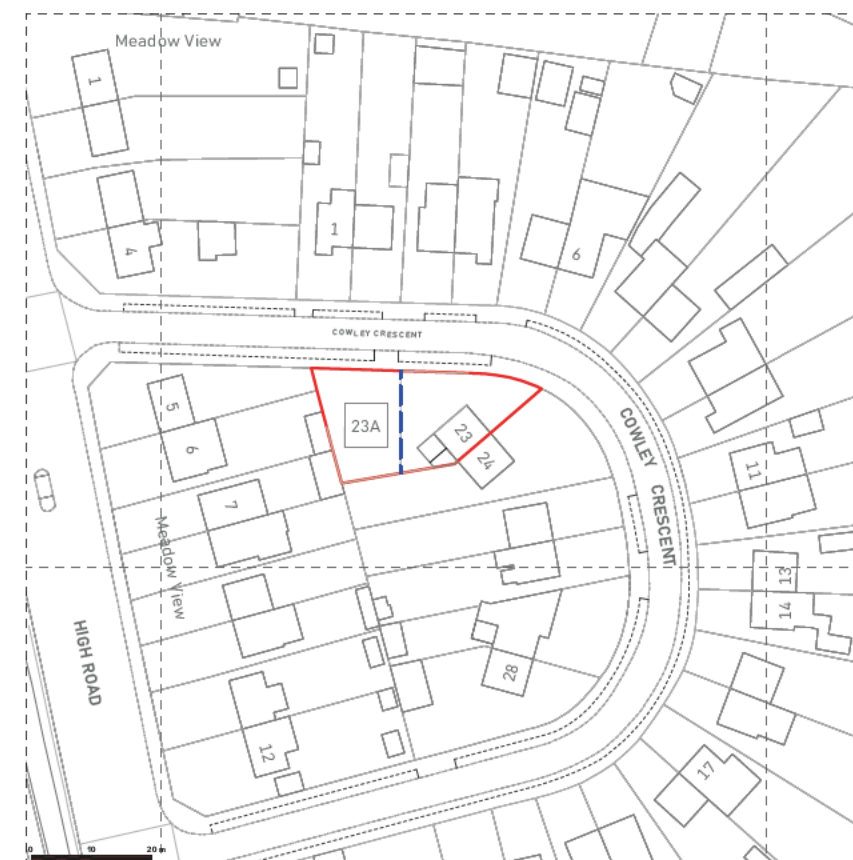

2 Proposed Location Plan
Scale: 1:1250

0 30 40 50 60 70 80 90 100 M

