



DISCLAIMER

Drawings based on survey information provided by others.
Use figured dimensions only. Verify all dimensions on site.
Drawing should be read in conjunction with information
from all other design consultants and contractors. All
drawings in digital format are for reference only, paper
copies are available on request. Copyright to these
drawings and the designs shown therein are retained by
Bluebead Architects Ltd.

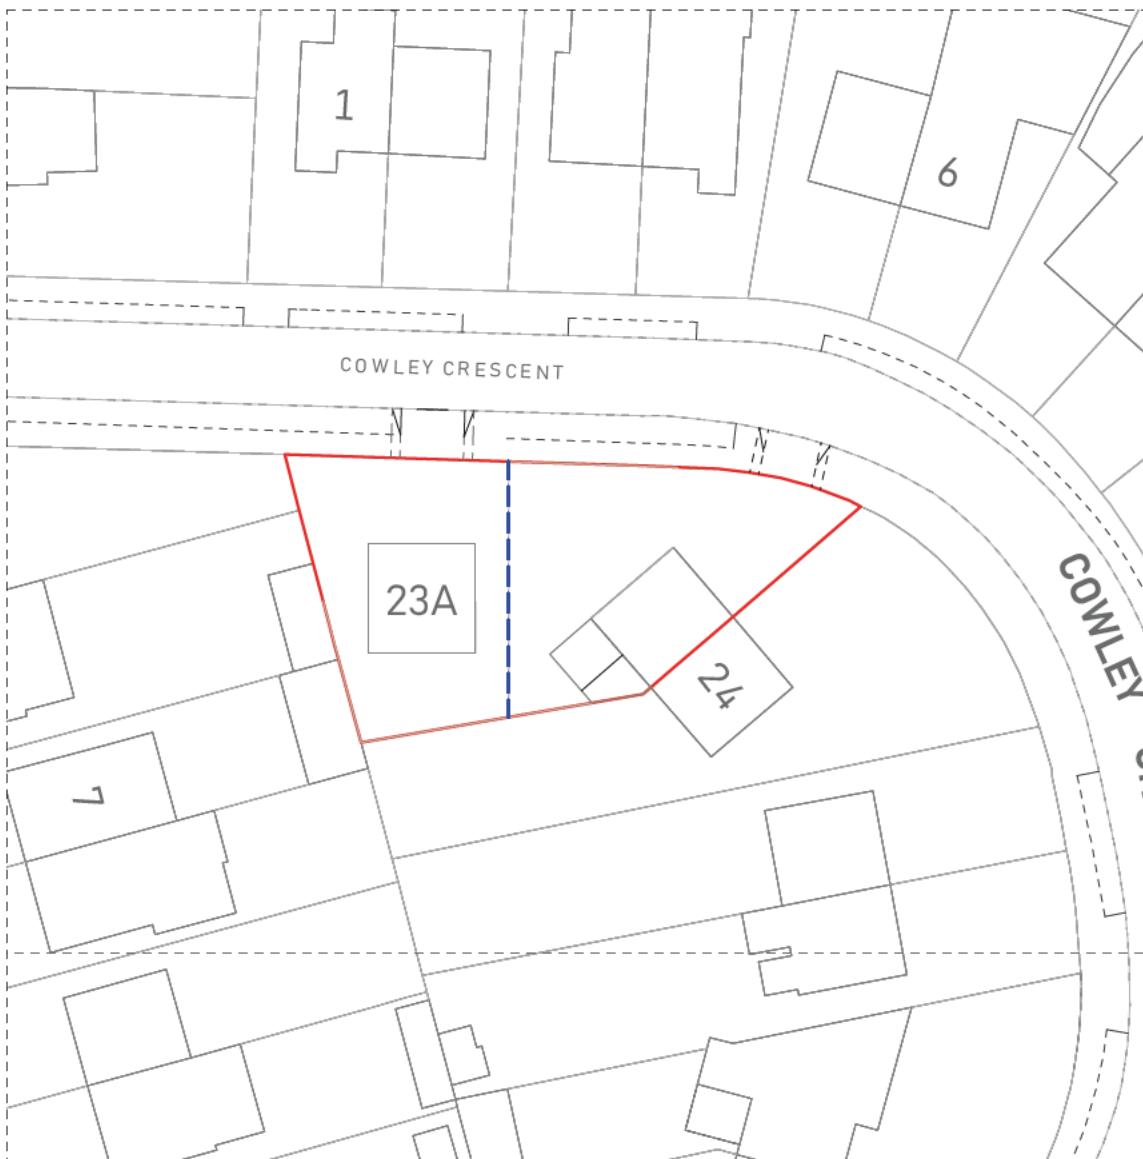

1 Proposed Block Plan
Scale: 1:500

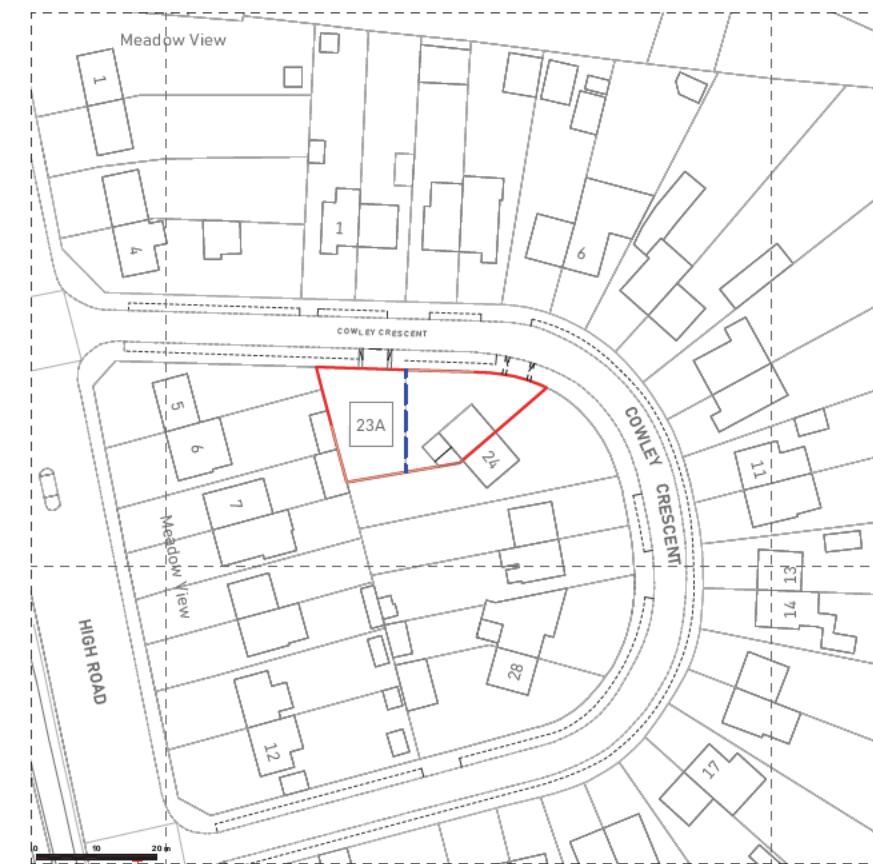

2 Proposed Location Plan
Scale: 1:1250



Date No. Revision Notes

Date No. Issue Notes



Bluebead
Architects

studio@bluebeadarchitects.co.uk
48 Keith Park Road, Uxbridge, UB10 0FG

Project Title
Land Adjacent to 23 Cowley Crescent

Project Address
23 Cowley Crescent, Uxbridge, UB8 2HE

Sheet Title
Proposed Location and Block Plan

Sheet Scale
1:500/1:1250 @ ISO A3

Drawn By

Sheet Date
22/07/2025

Reviewed By

Sheet No.
0040-P000-1

Stage
Planning

Suitability
Code Description
A2 APPROVED FOR PLANNING
STAGE