

DISCLAIMER

Drawings based on survey information provided by others. Use figured dimensions only. Verify all dimensions on site. Drawing should be read in conjunction with information from all other design consultants and contractors. All drawings in digital format are for reference only, paper copies are available on request. Copyright to these drawings and the designs shown therein are retained by Bluebead Architects Ltd.

Date	No.	Revision Notes
------	-----	----------------

Date	No.	Issue Notes
------	-----	-------------



studio@bluebeadarchitects.co.uk
48 Keith Park Road, Uxbridge, UB10 0FG

Project Title
Land Adjacent to 23 Cowley Crescent

Project Address
23 Cowley Crescent, Uxbridge, UB8 2HE

Sheet Title
Existing Location and Block Plan


Sheet Scale 1:500/1:1250 @ ISO A3	Drawn By
---	-----------------

Sheet Date 22/07/2025	Reviewed By
---------------------------------	--------------------


Sheet No.
0040-P000

Stage
Planning

Suitability
Code Description
A2 APPROVED FOR PLANNING
STAGE

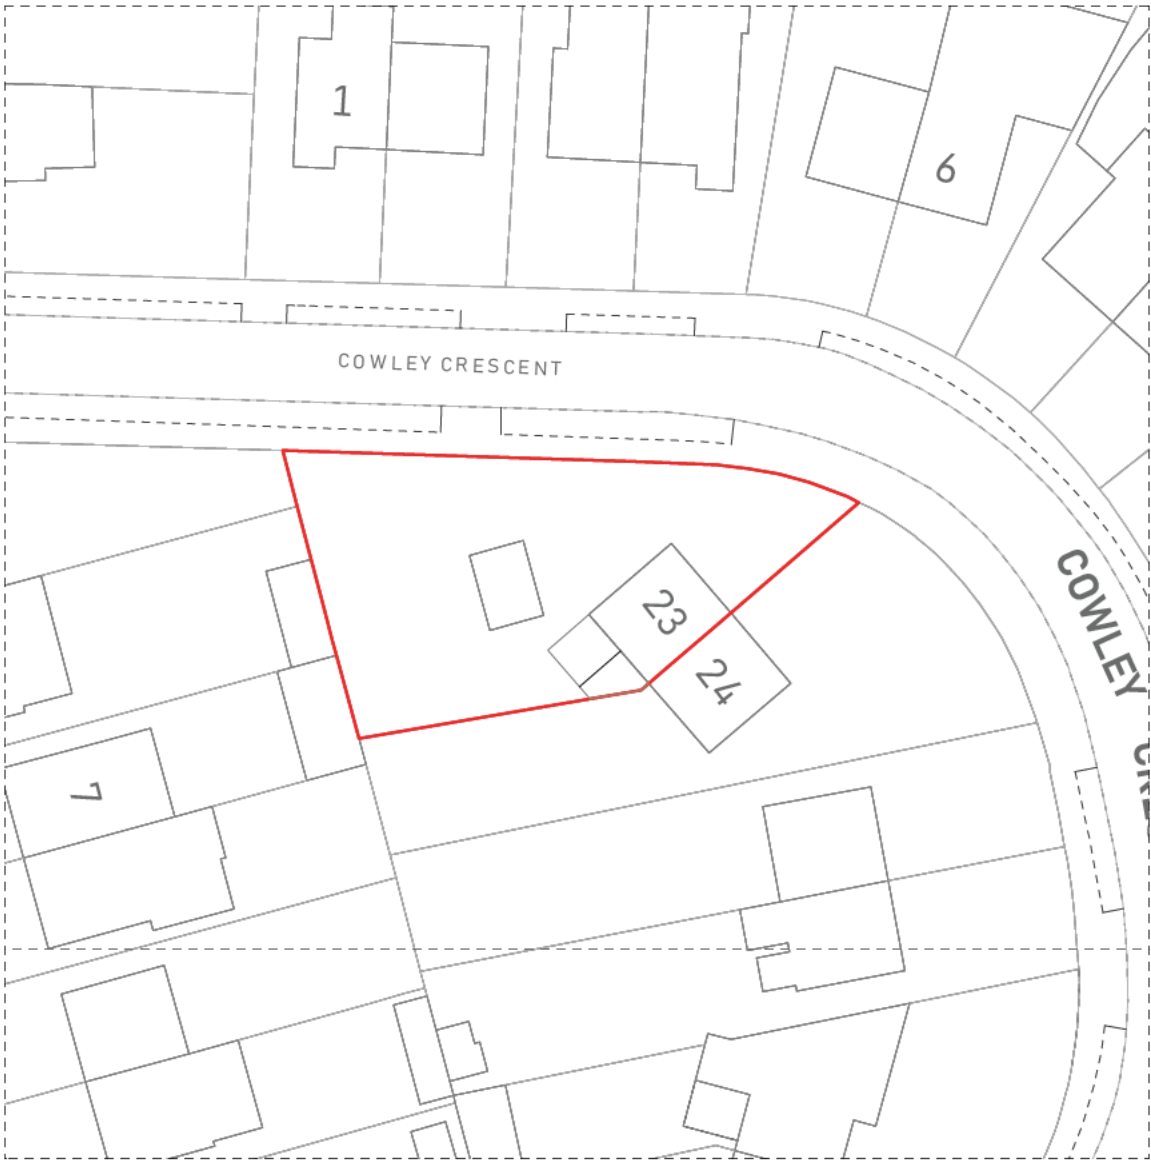

1 Existing Block Plan
Scale: 1:500

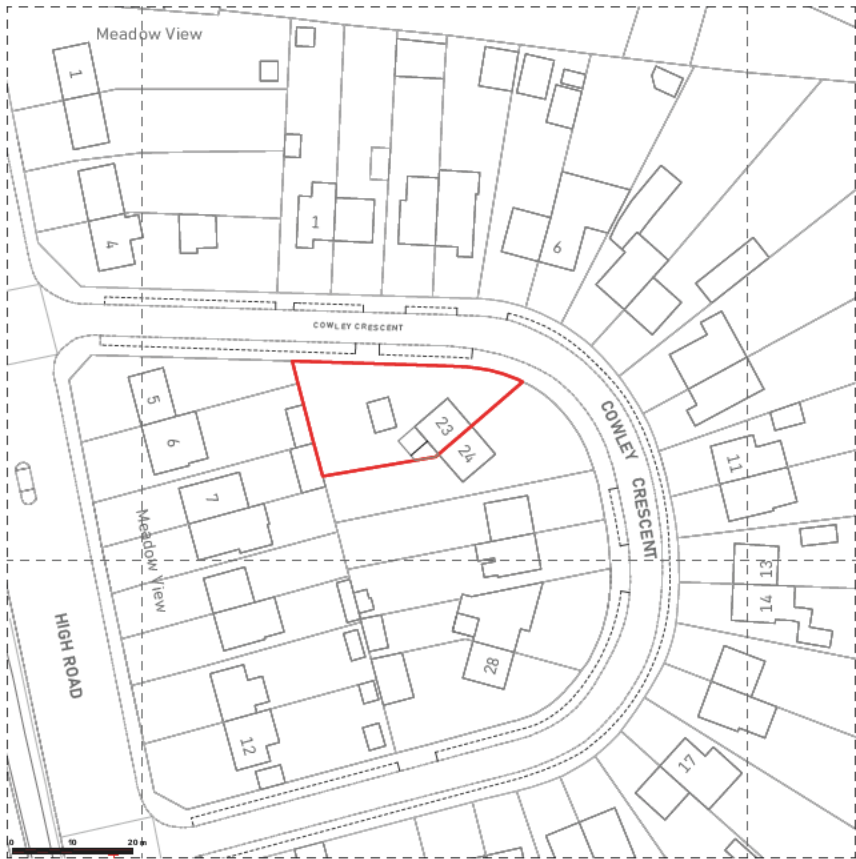

2 Existing Location Plan
Scale: 1:1250

