

DISCLAIMER

Drawings based on survey information provided by others. Use figured dimensions only. Verify all dimensions on site. Drawing should be read in conjunction with information from all other design consultants and contractors. All drawings in digital format are for reference only, paper copies are available on request. Copyright to these drawings and the designs shown therein are retained by Bluebead Architects Ltd.

23/07/25	A	Initial Issue A1
Date	No.	Revision Notes

23/07/25	A	Initial Issue A
Date	No.	Issue Notes



studio@bluebeadarchitects.co.uk  
48 Keith Park Road, Uxbridge, UB10 0FG

**Project Title**  
Land Adjacent to 23 Cowley Crescent  
**Project Address**  
23 Cowley Crescent, Uxbridge, UB8 2HE

**Sheet Title**  
Proposed Elevations - East/West


<b>Sheet Scale</b> 1:50 @ ISO A2	<b>Drawn By</b> JDT
-------------------------------------	------------------------

<b>Sheet Date</b> 23/07/2025	<b>Reviewed By</b>
---------------------------------	--------------------

**Sheet No.**  
0040-P301

**Stage**  
Planning

**Suitability**  
Code Description  
S0 INITIAL STATUS

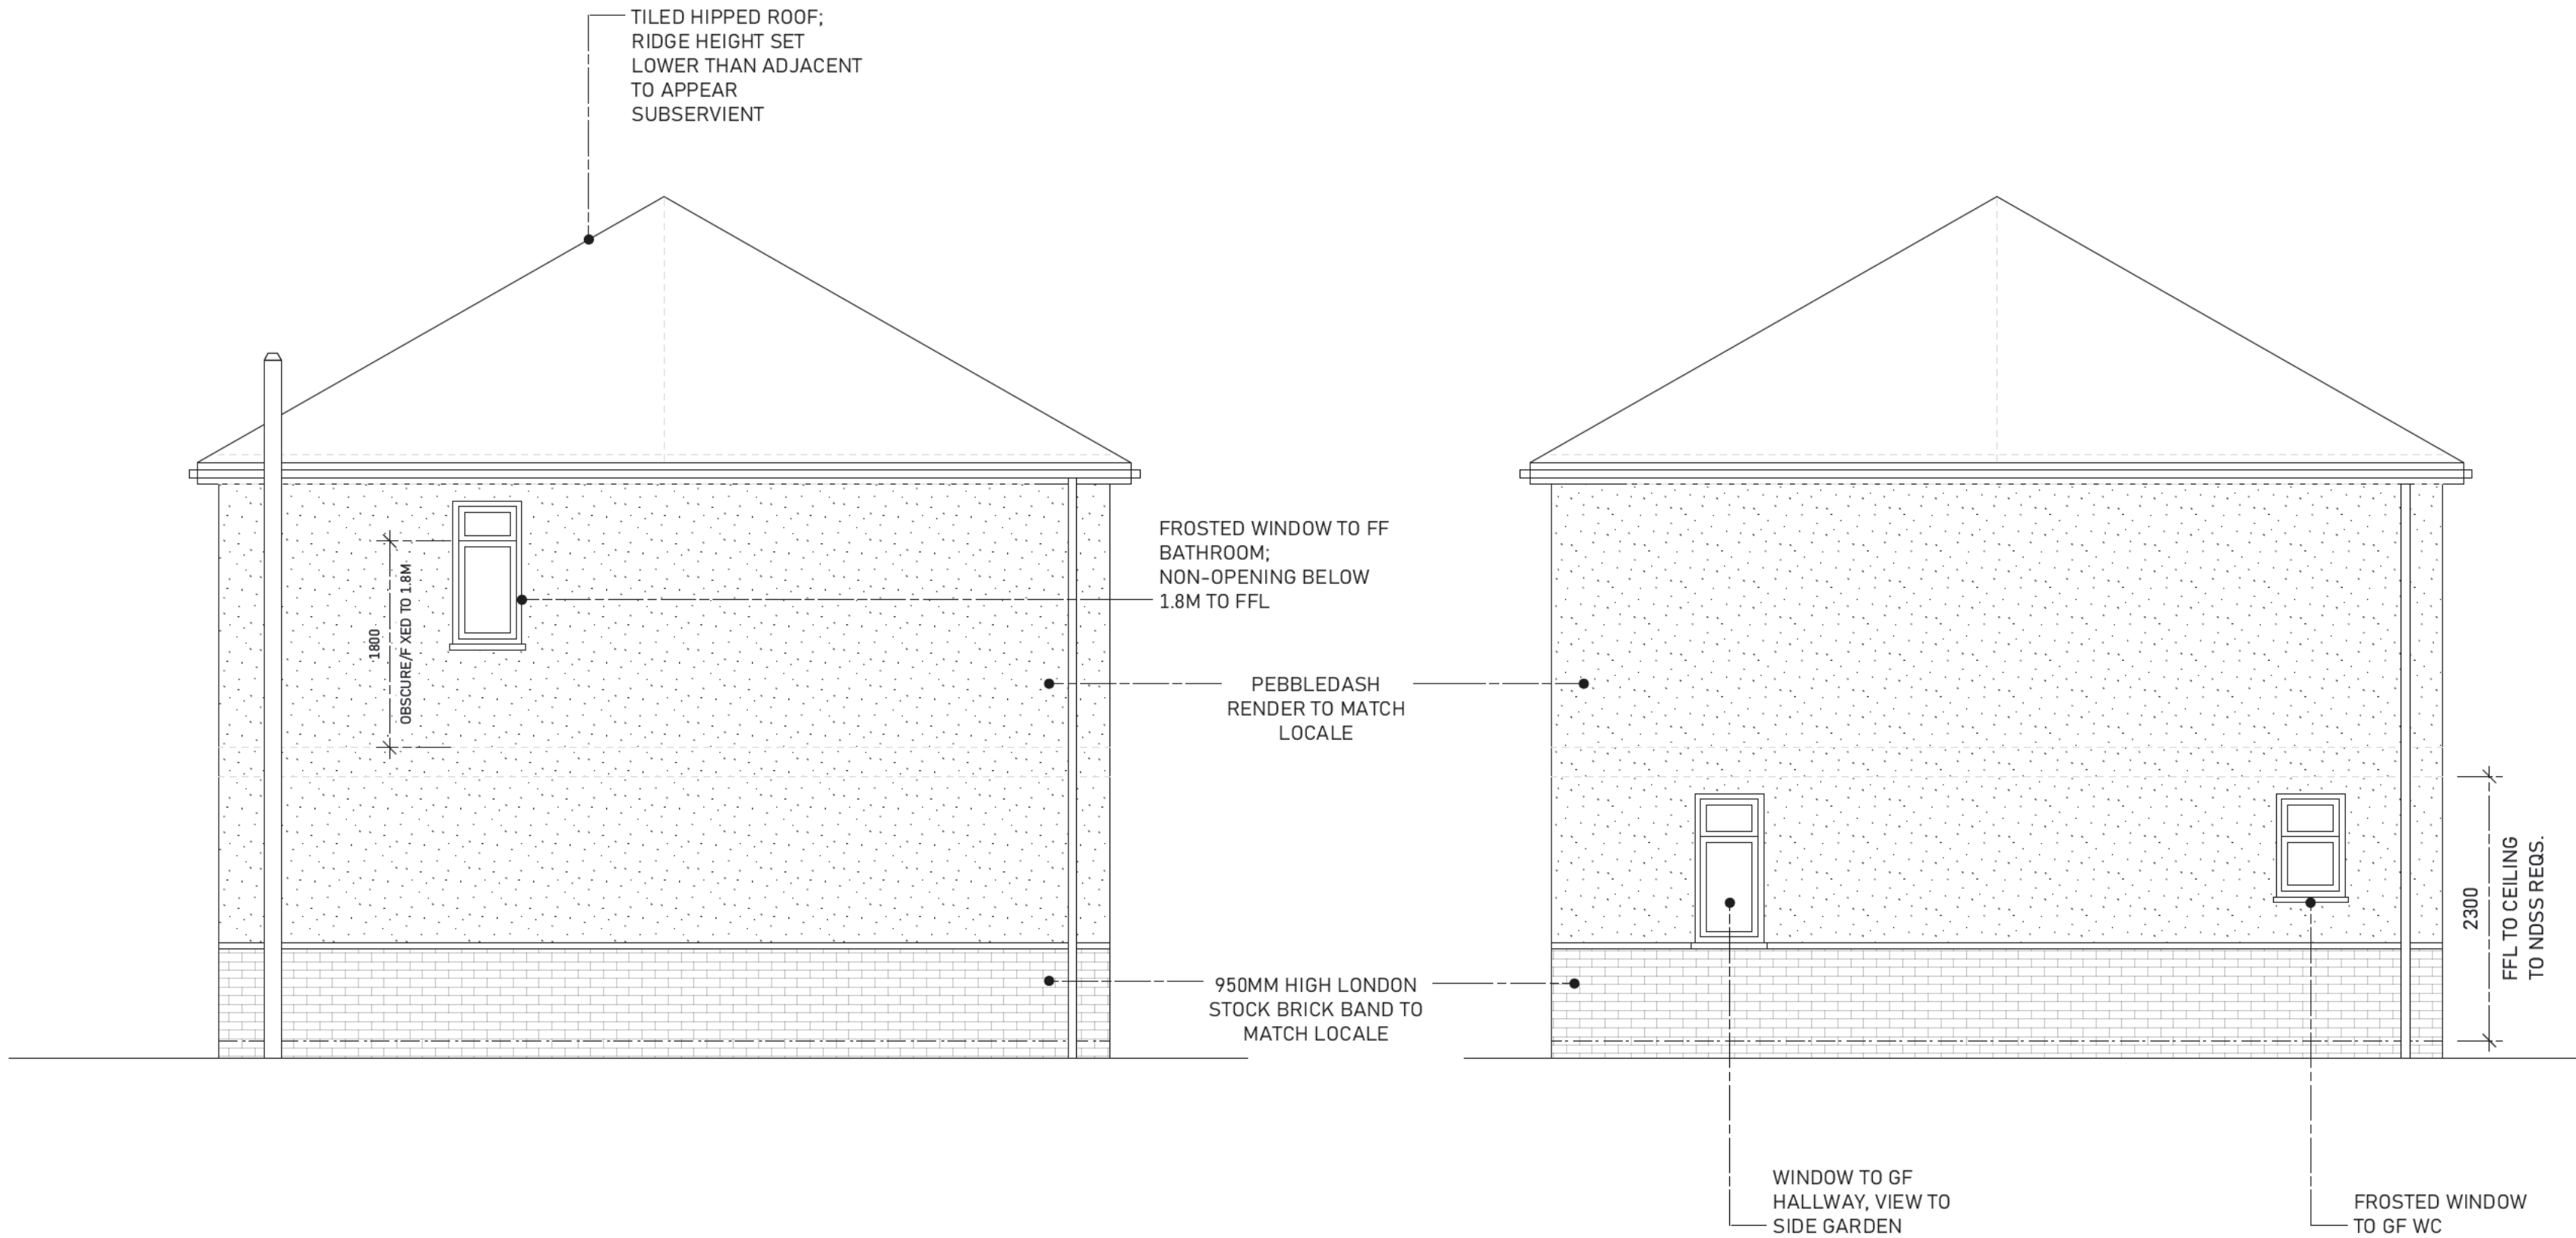

1 **Proposed Side (East) Elevation (From 23 CC)**  
Scale: 1:50

2 **Proposed Side (West) Elevation (From Meadow View)**  
Scale: 1:50

