


1 Proposed Street Elevation

Scale: 1:100

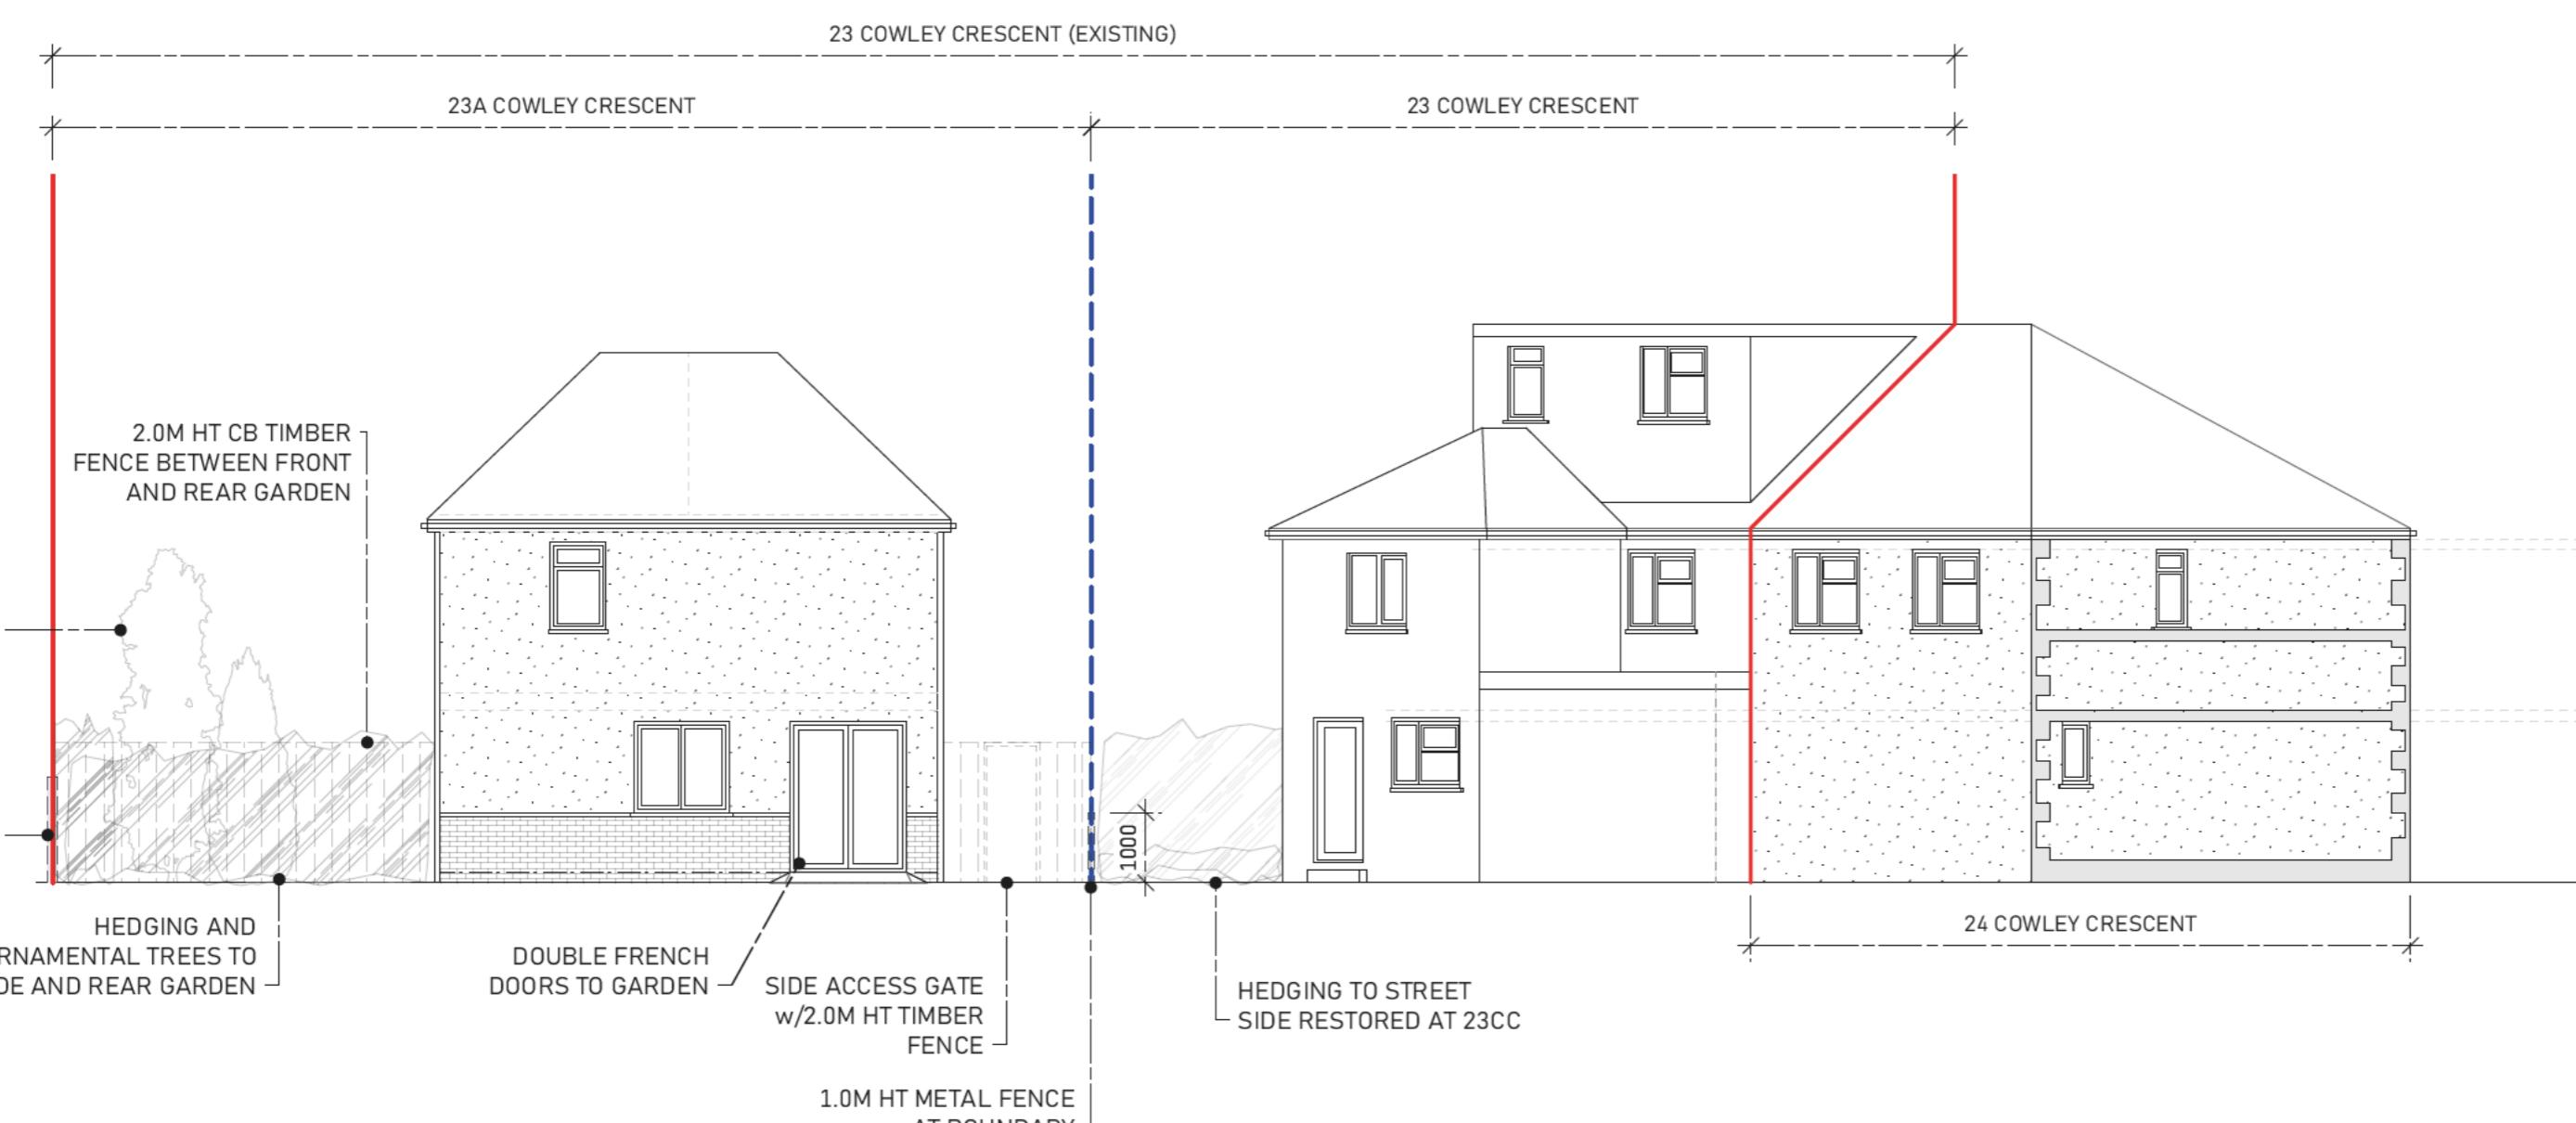

2 Proposed Garden (Rear) Elevation

Scale: 1:100

0 3 4 5 M



**Bluebead**  
**Architects**

studio@bluebeadarchitects.co.uk  
 48 Keith Park Road, Uxbridge, UB10 0FG

Project Title  
 Land Adjacent to 23 Cowley Crescent

Project Address  
 23 Cowley Crescent, Uxbridge, UB8 2HE

Sheet Title  
 Proposed Street Elevation

Sheet Scale  
 1:50 @ ISO A2 Drawn By  
 Drawn By JDT

Sheet Date  
 23/07/2025 Reviewed By

Sheet No.  
 0040-P302

Stage  
 Planning

Suitability  
 Code Description  
 S0 INITIAL STATUS