


1 Proposed Street Elevation

Scale: 1:100

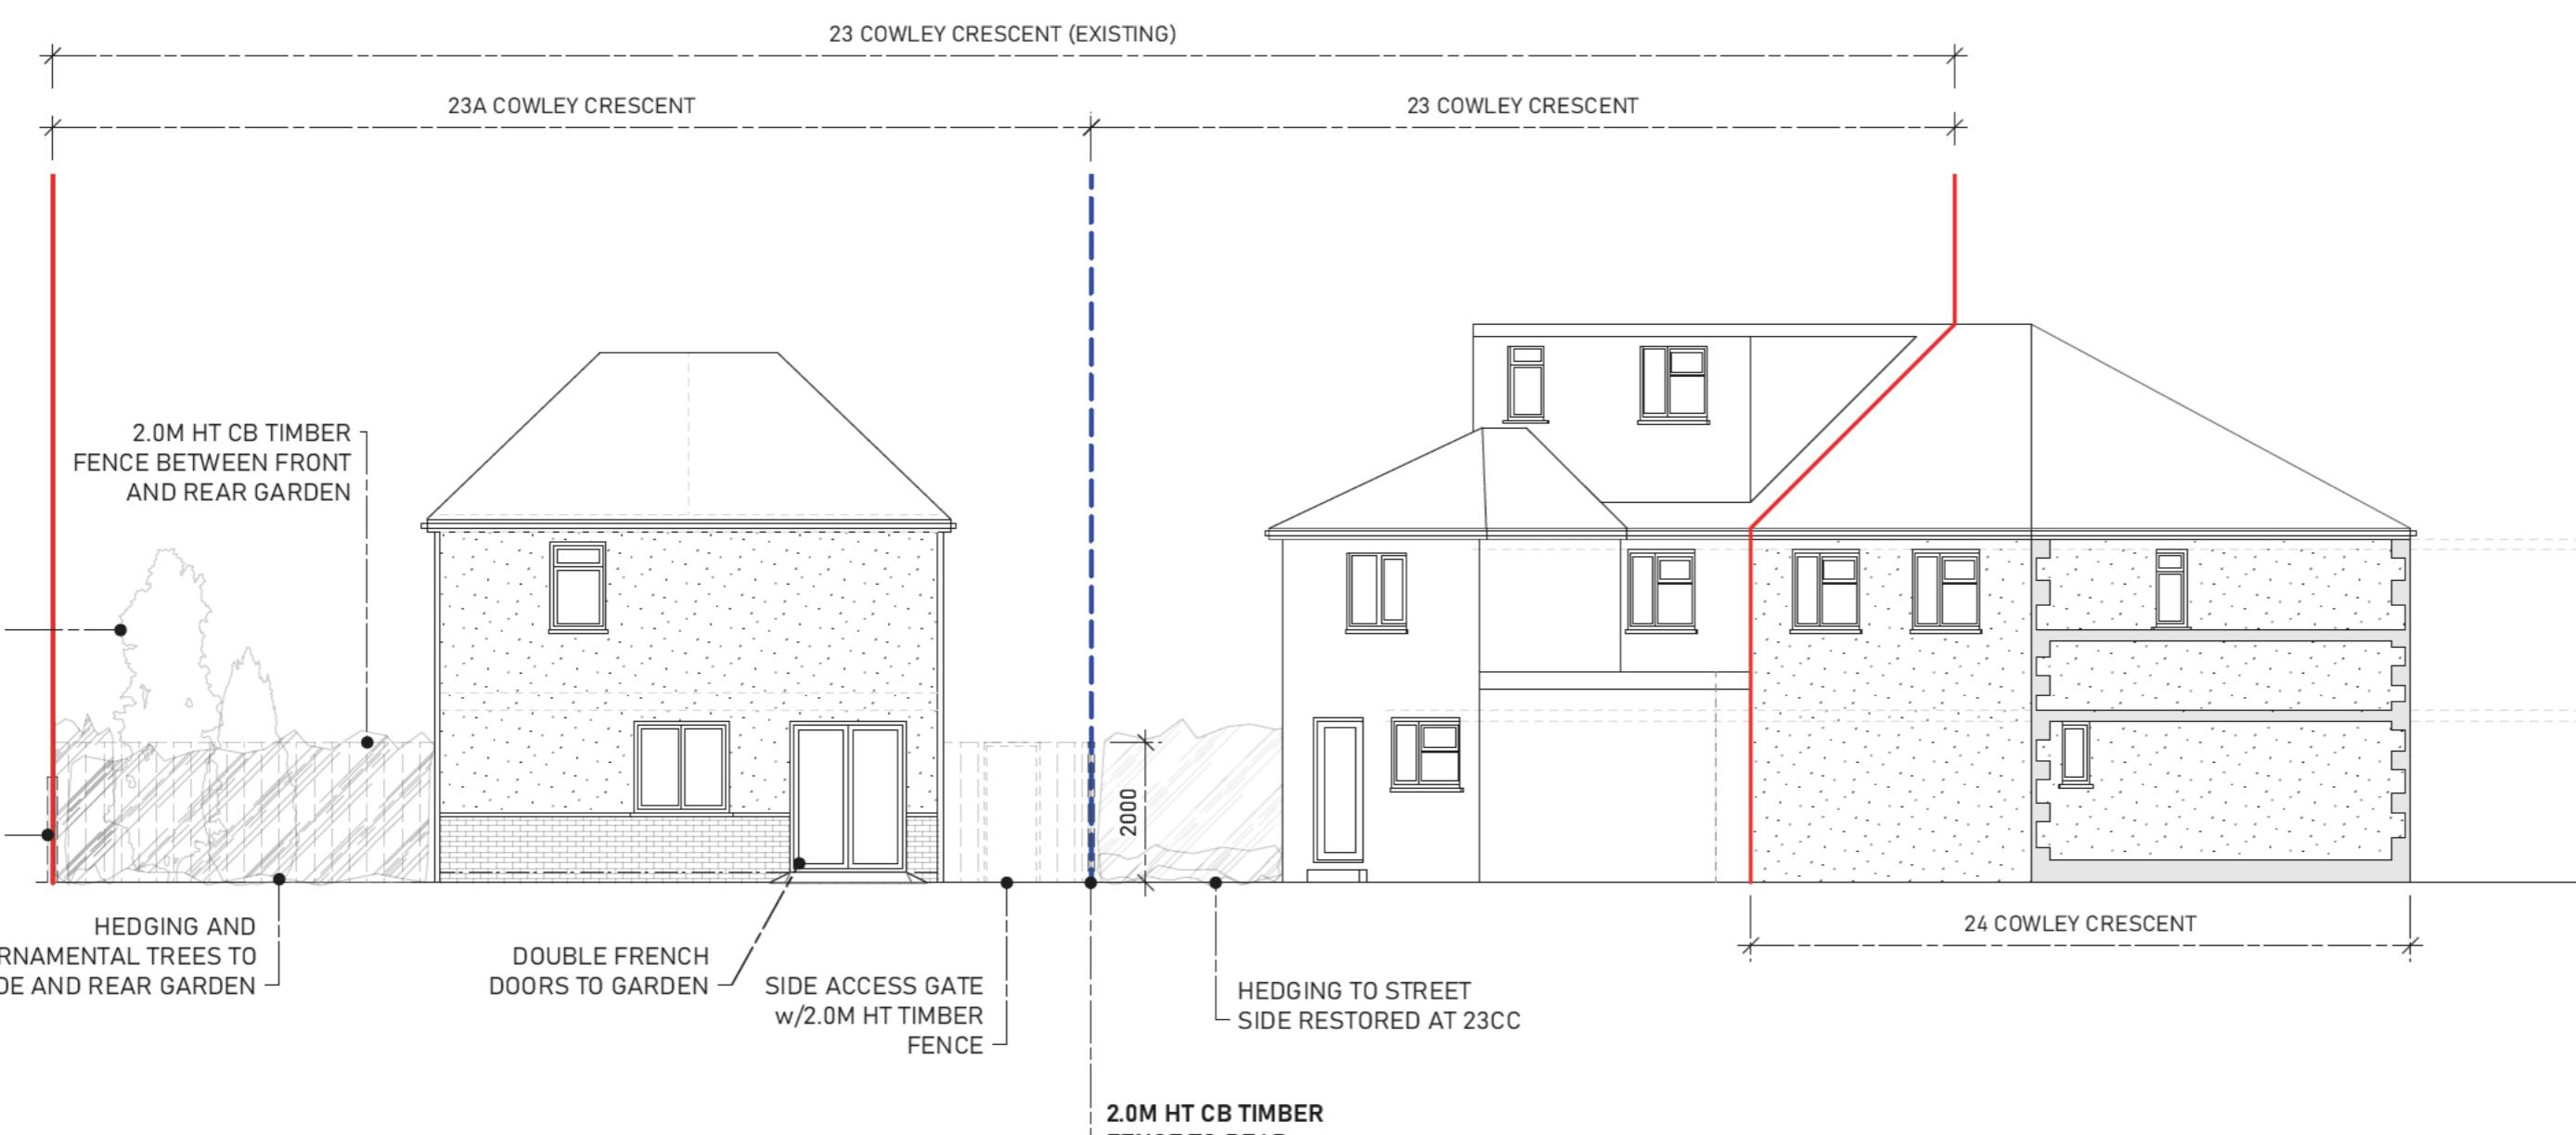

2 Proposed Garden (Rear) Elevation

Scale: 1:100



Bluebead
Architects

studio@bluebeadarchitects.co.uk
48 Keith Park Road, Uxbridge, UB10 0FG

Project Title
Land Adjacent to 23 Cowley Crescent

Project Address
23 Cowley Crescent, Uxbridge, UB8 2HE

Sheet Title
Proposed Street Elevation

Sheet Scale
1:50 @ ISO A2 Drawn By
Drawn By
JDT

Sheet Date
23/07/2025 Reviewed By

Sheet No.
0040-P302

Stage
Planning

Suitability
Code Description
SO INITIAL STATUS