



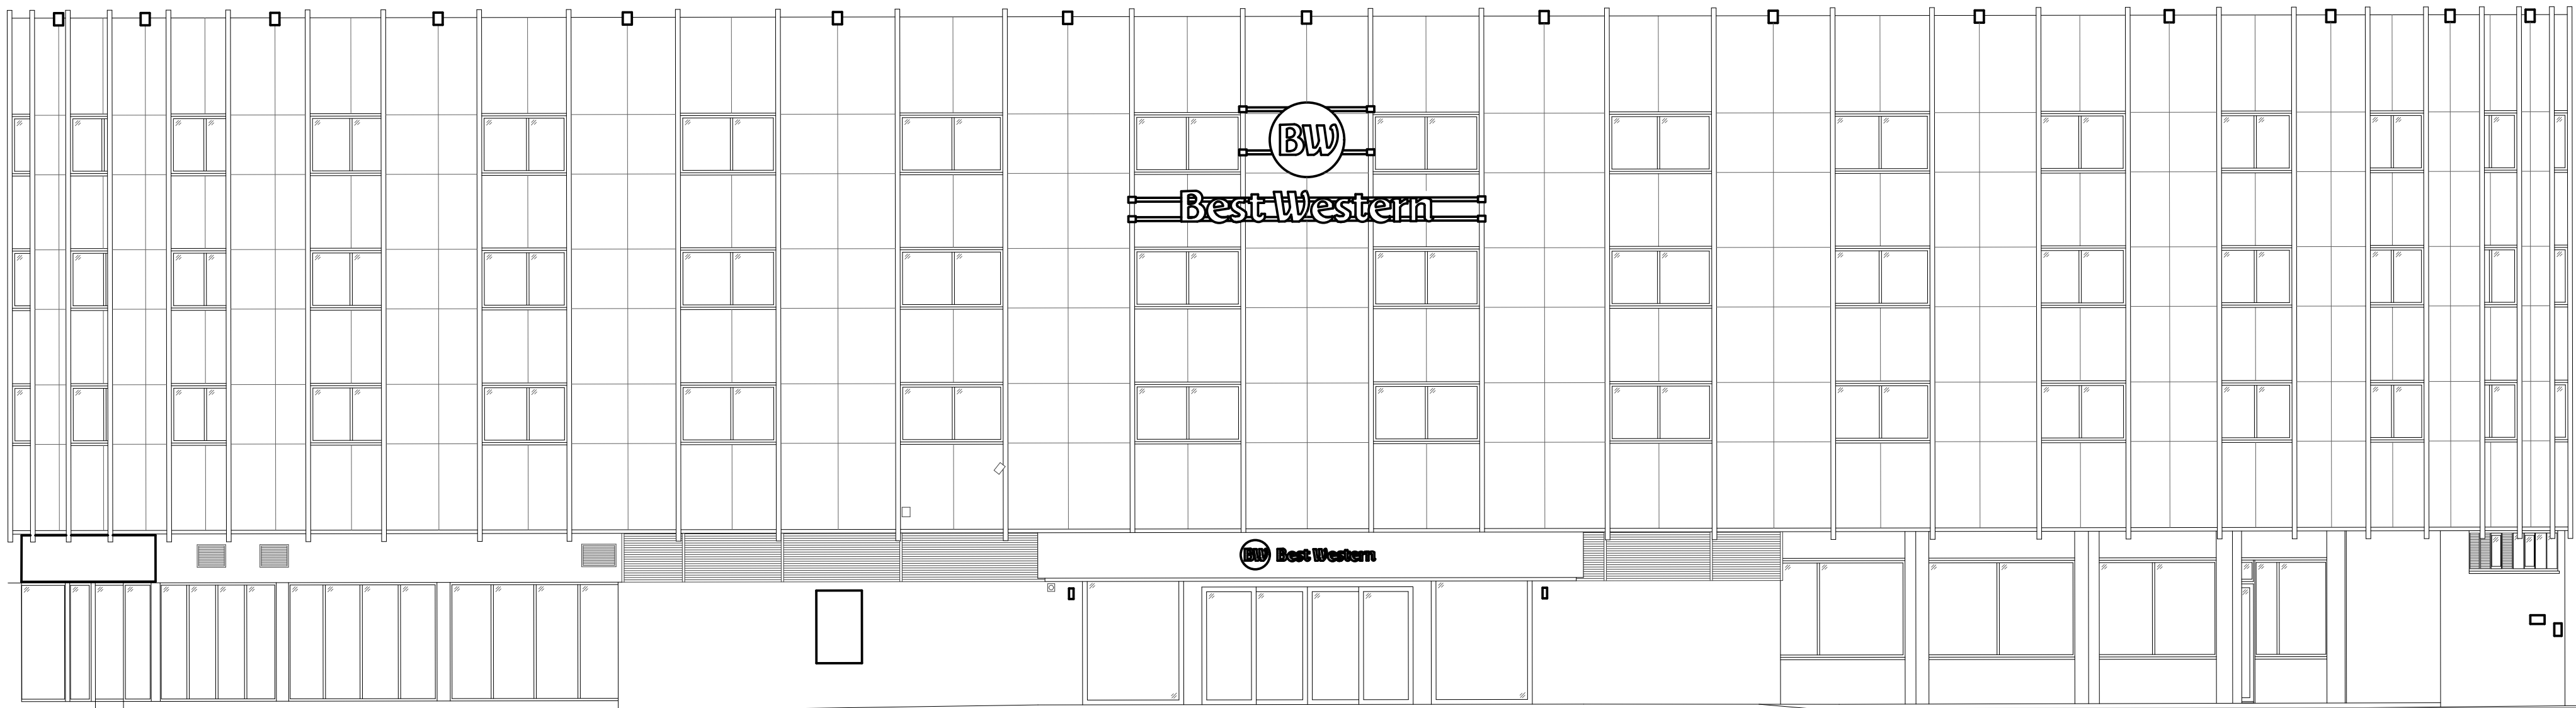

Existing South Elevation

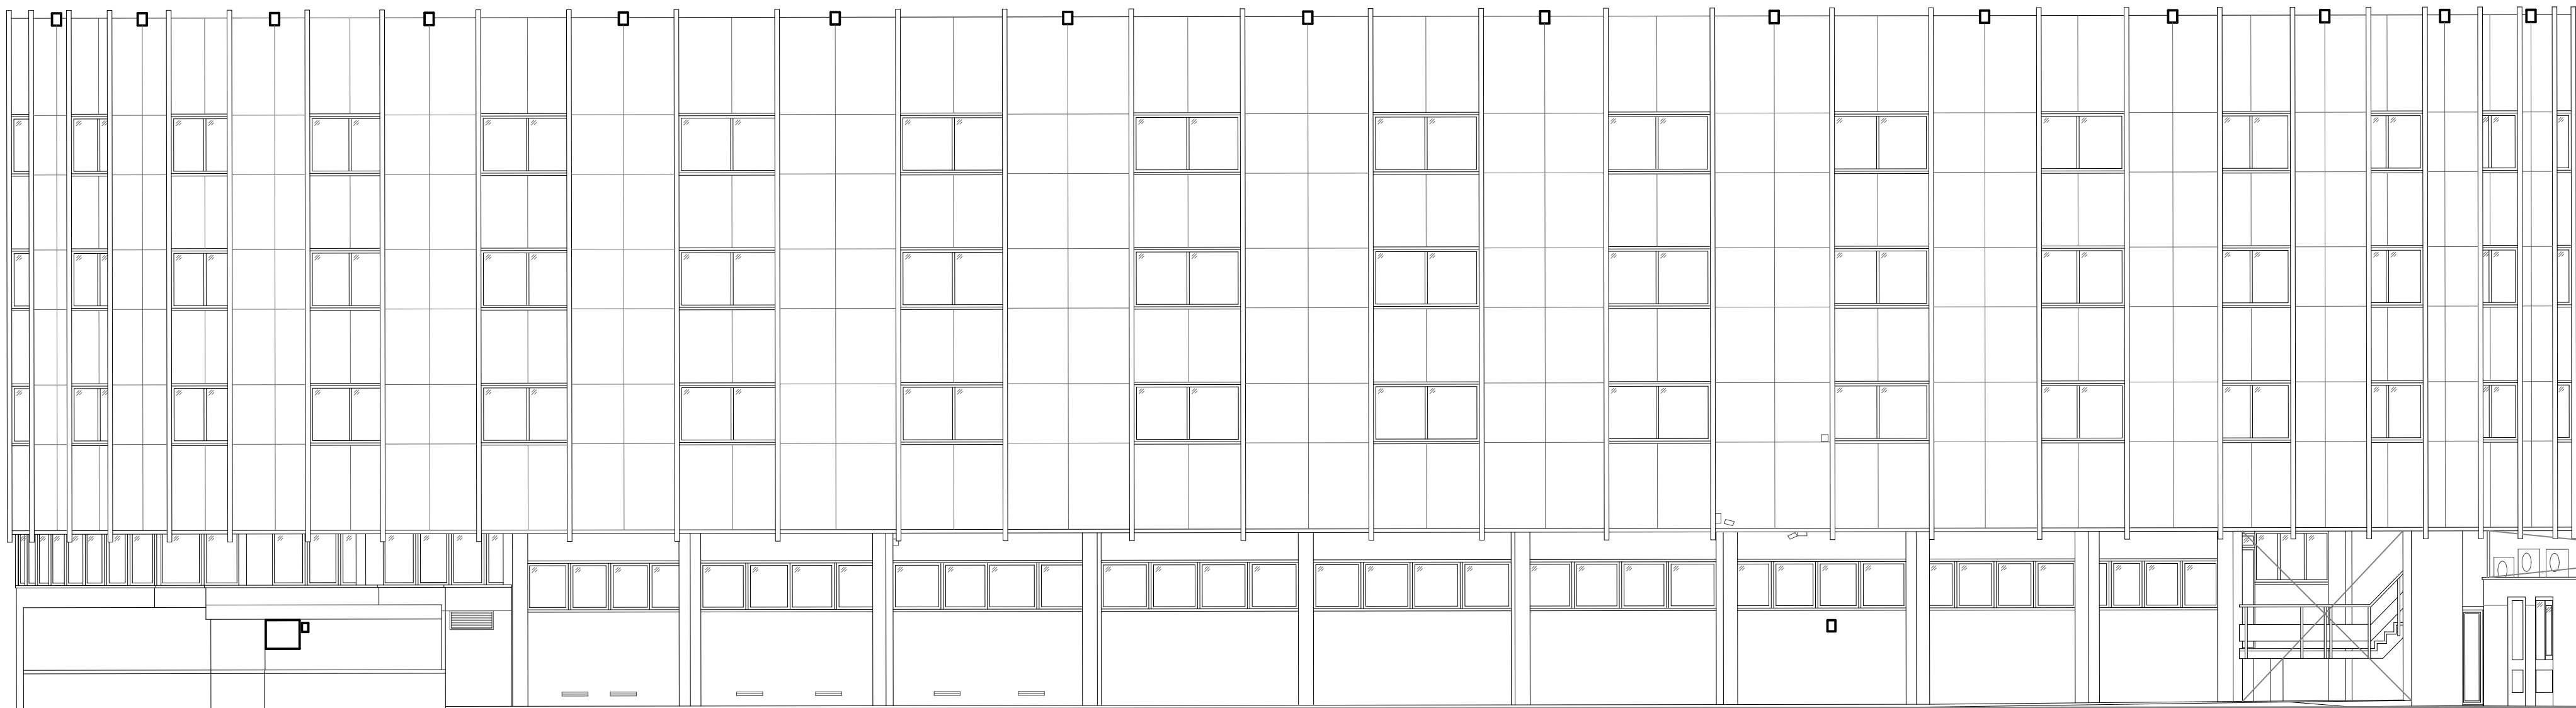

Existing North Elevation