



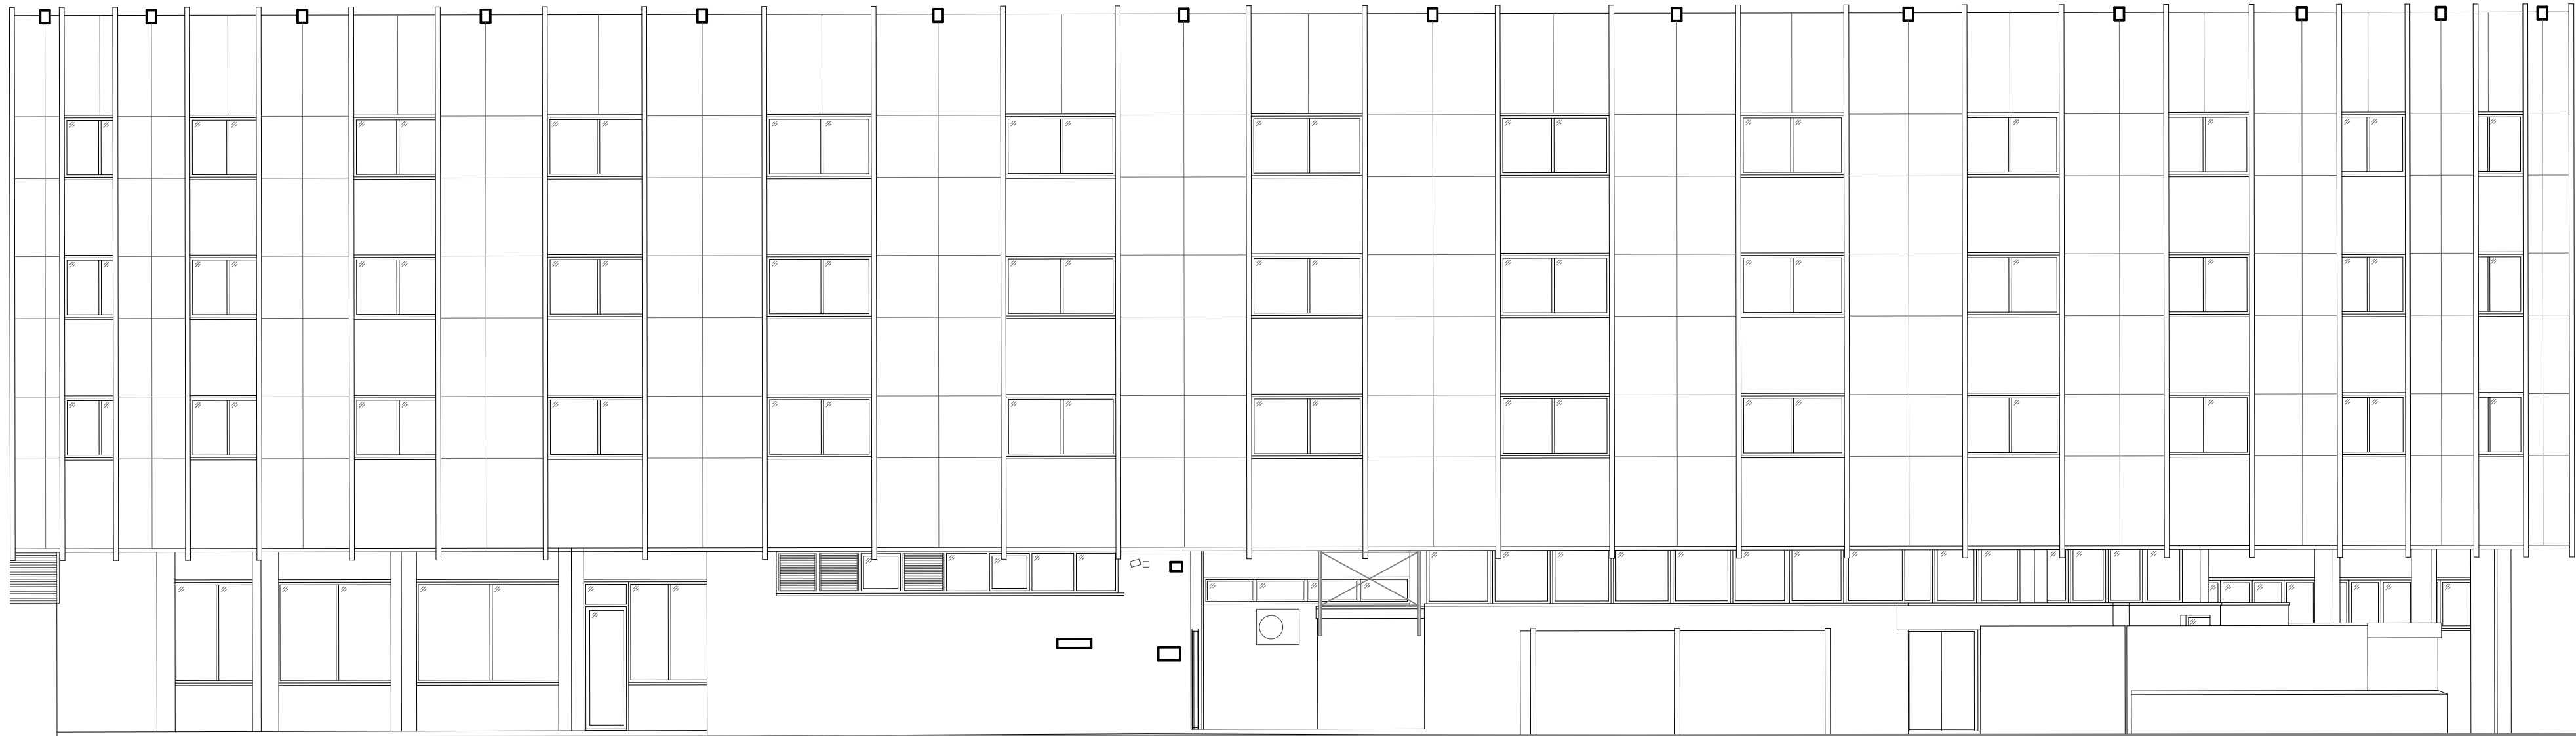

Existing West Elevation

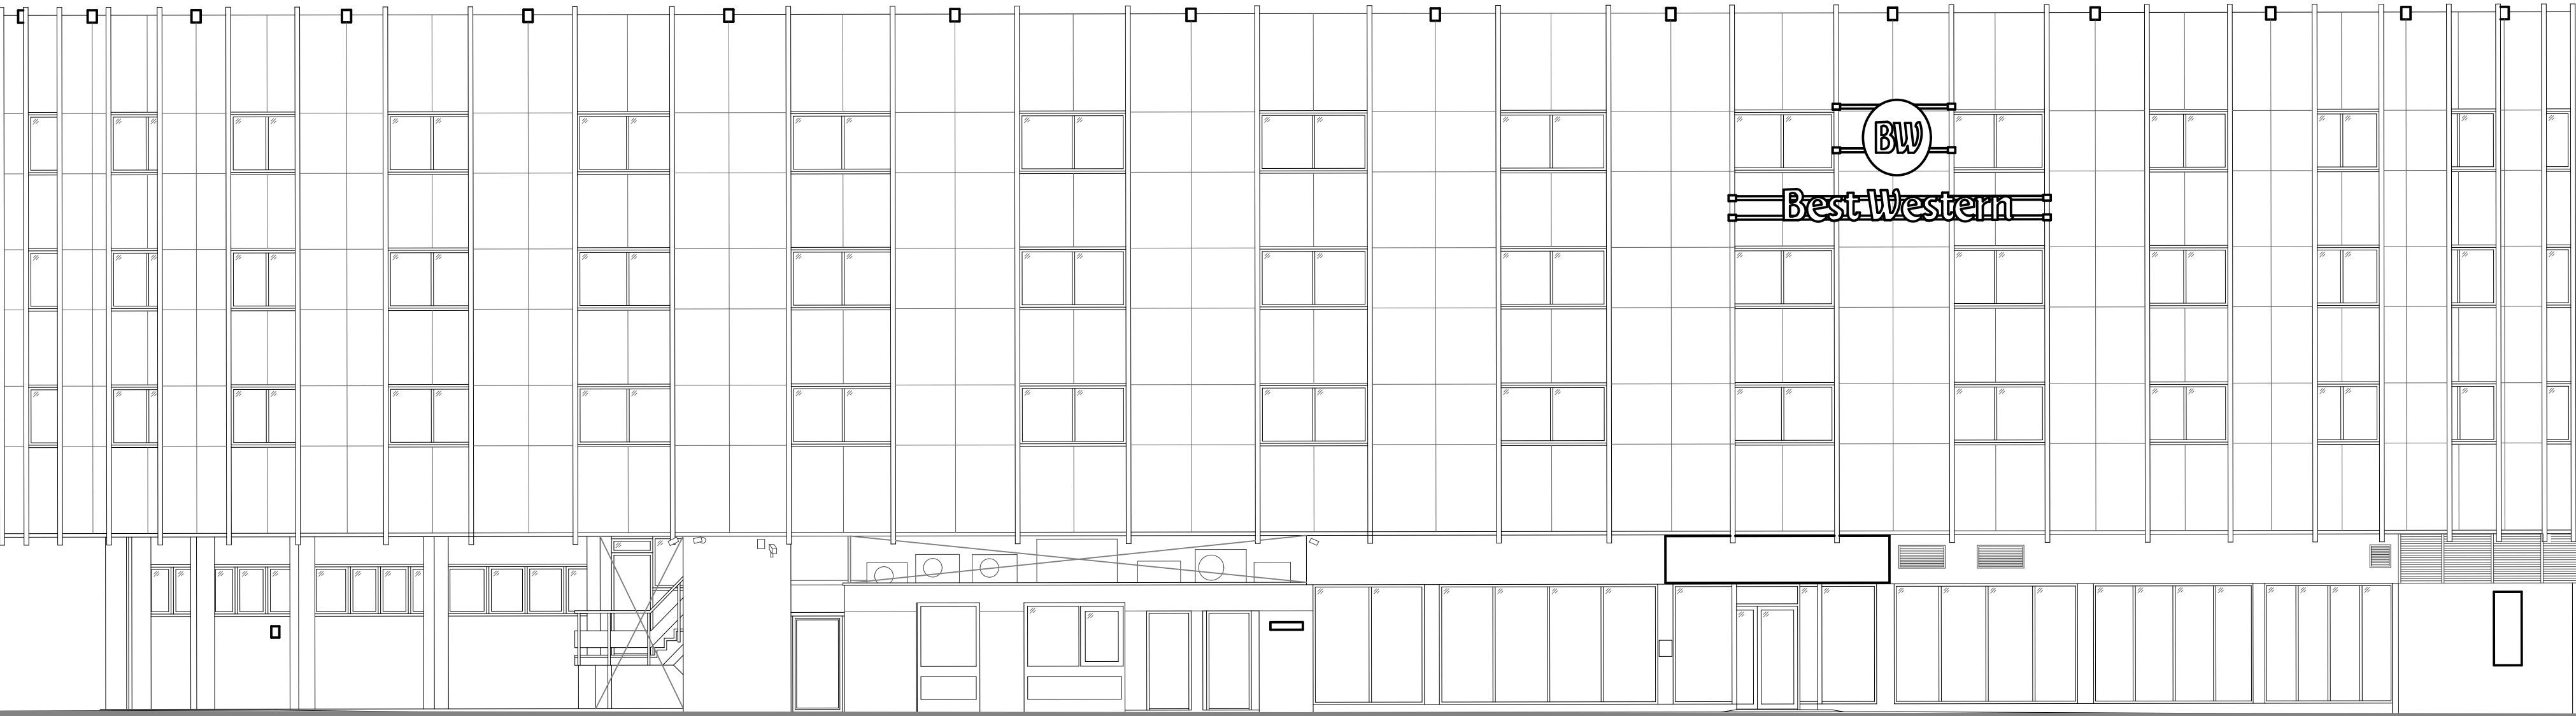

Existing East Elevation