

Do not scale from this drawing
© Hawkins Environmental Ltd

Notes

Drawing No: H4260_01

Hawkins

environmental



The Square, Basing View, Basingstoke, RG21 4EB
Tel: 01256 522332
enquiry@hawkinsenvironmental.co.uk
www.hawkinsenvironmental.co.uk

Site: Ariel Hotel, 118 Bath Road,
Harlington


Title: View From North Existing

Client: R Ariel Heathrow
Opco Ltd

Date: September 2024

Project Number: H4260

F	NH	E
Status	Drawn	Rev

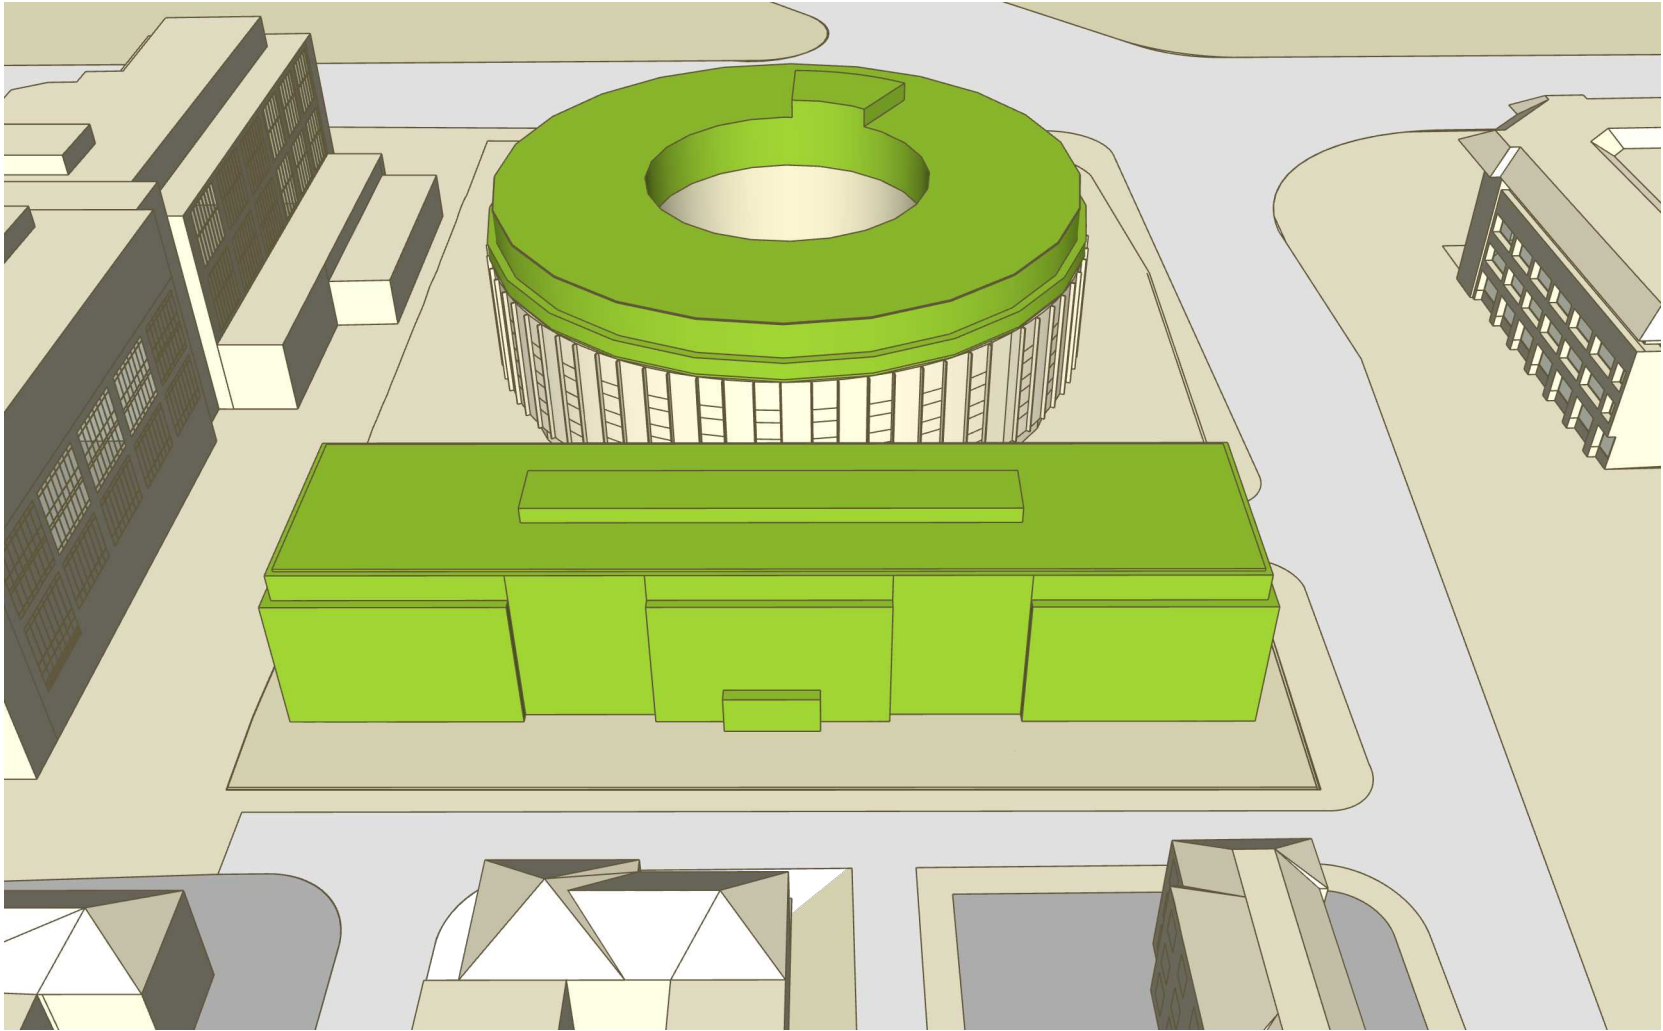

Do not scale from this drawing
© Hawkins Environmental Ltd

Notes

Drawing No: H4260_02

Hawkins

environmental



The Square, Basing View, Basingstoke, RG21 4EB
Tel: 01256 522332
enquiry@hawkinsenvironmental.co.uk
www.hawkinsenvironmental.co.uk

Site: Ariel Hotel, 118 Bath Road,
Harlington


Title: View From North Proposed

Client: R Ariel Heathrow
Opco Ltd

Date: September 2024

Project Number: H4260

F	NH	E
Status	Drawn	Rev

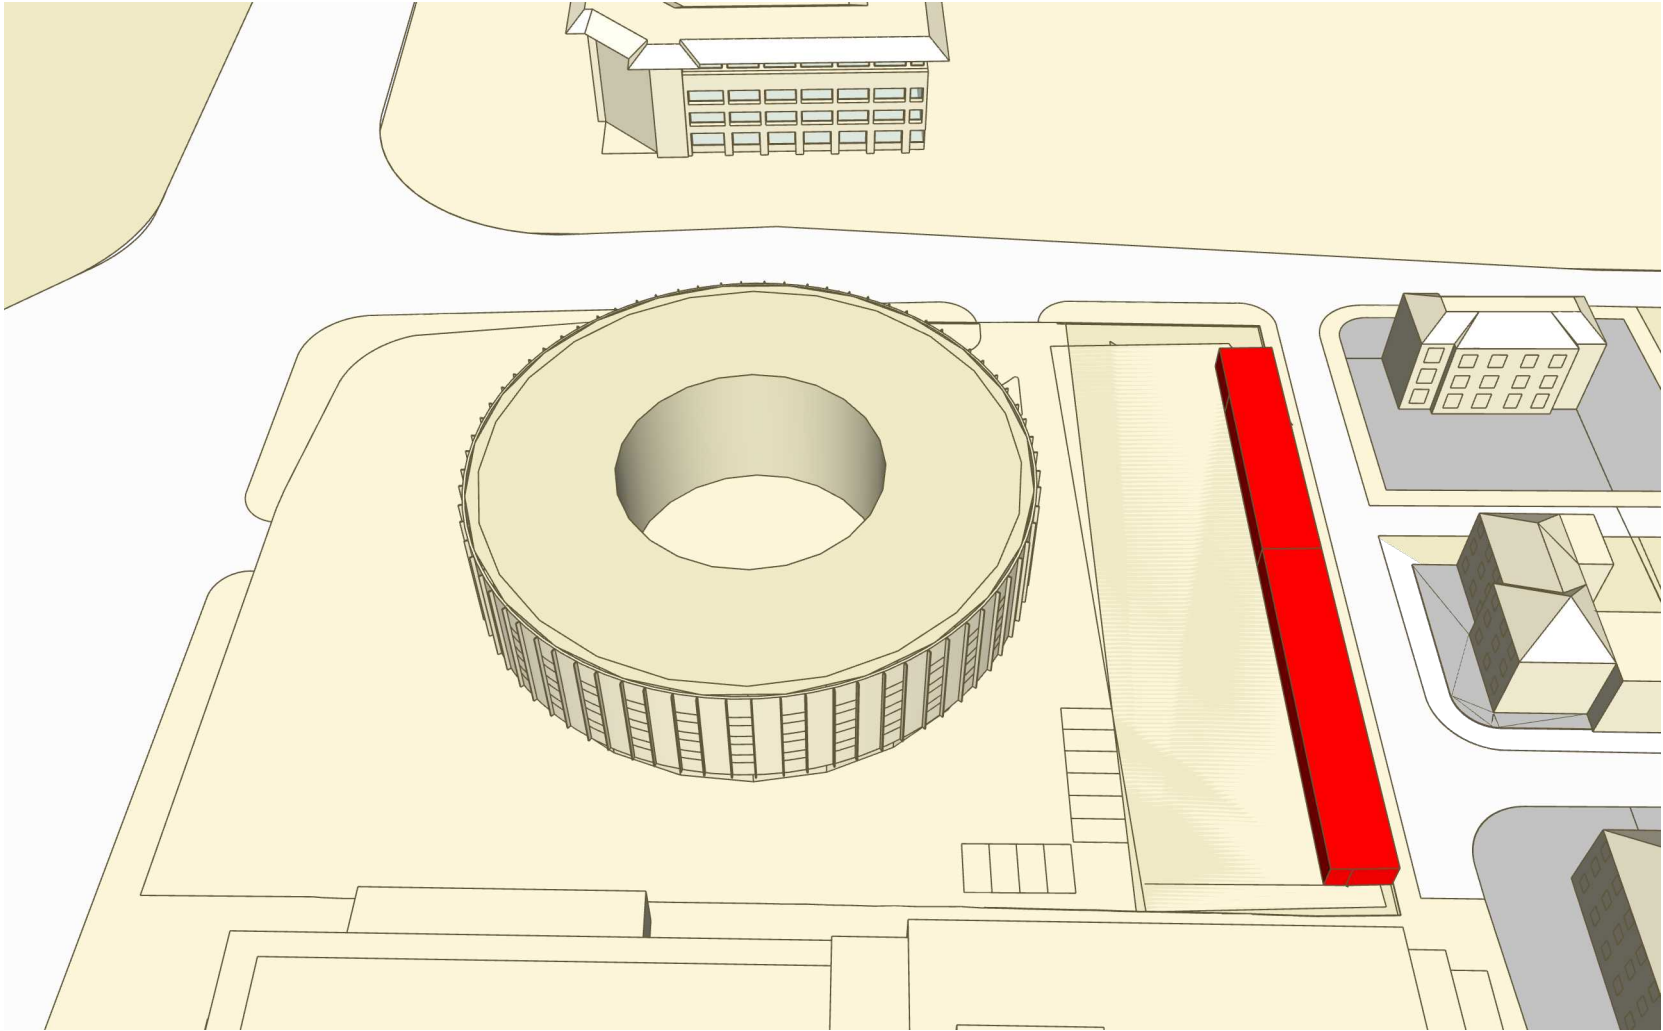

Do not scale from this drawing
© Hawkins Environmental Ltd

Notes

Drawing No: H4260_03

Hawkins 
environmental
The Square, Basing View, Basingstoke, RG21 4EB
Tel: 01256 522332
enquiry@hawkinsenvironmental.co.uk
www.hawkinsenvironmental.co.uk

Site: Ariel Hotel, 118 Bath Road,
Harlington


Title: View From East Existing

Client: R Ariel Heathrow
Opco Ltd

Date: September 2024

Project Number: H4260

F	NH	E
Status	Drawn	Rev

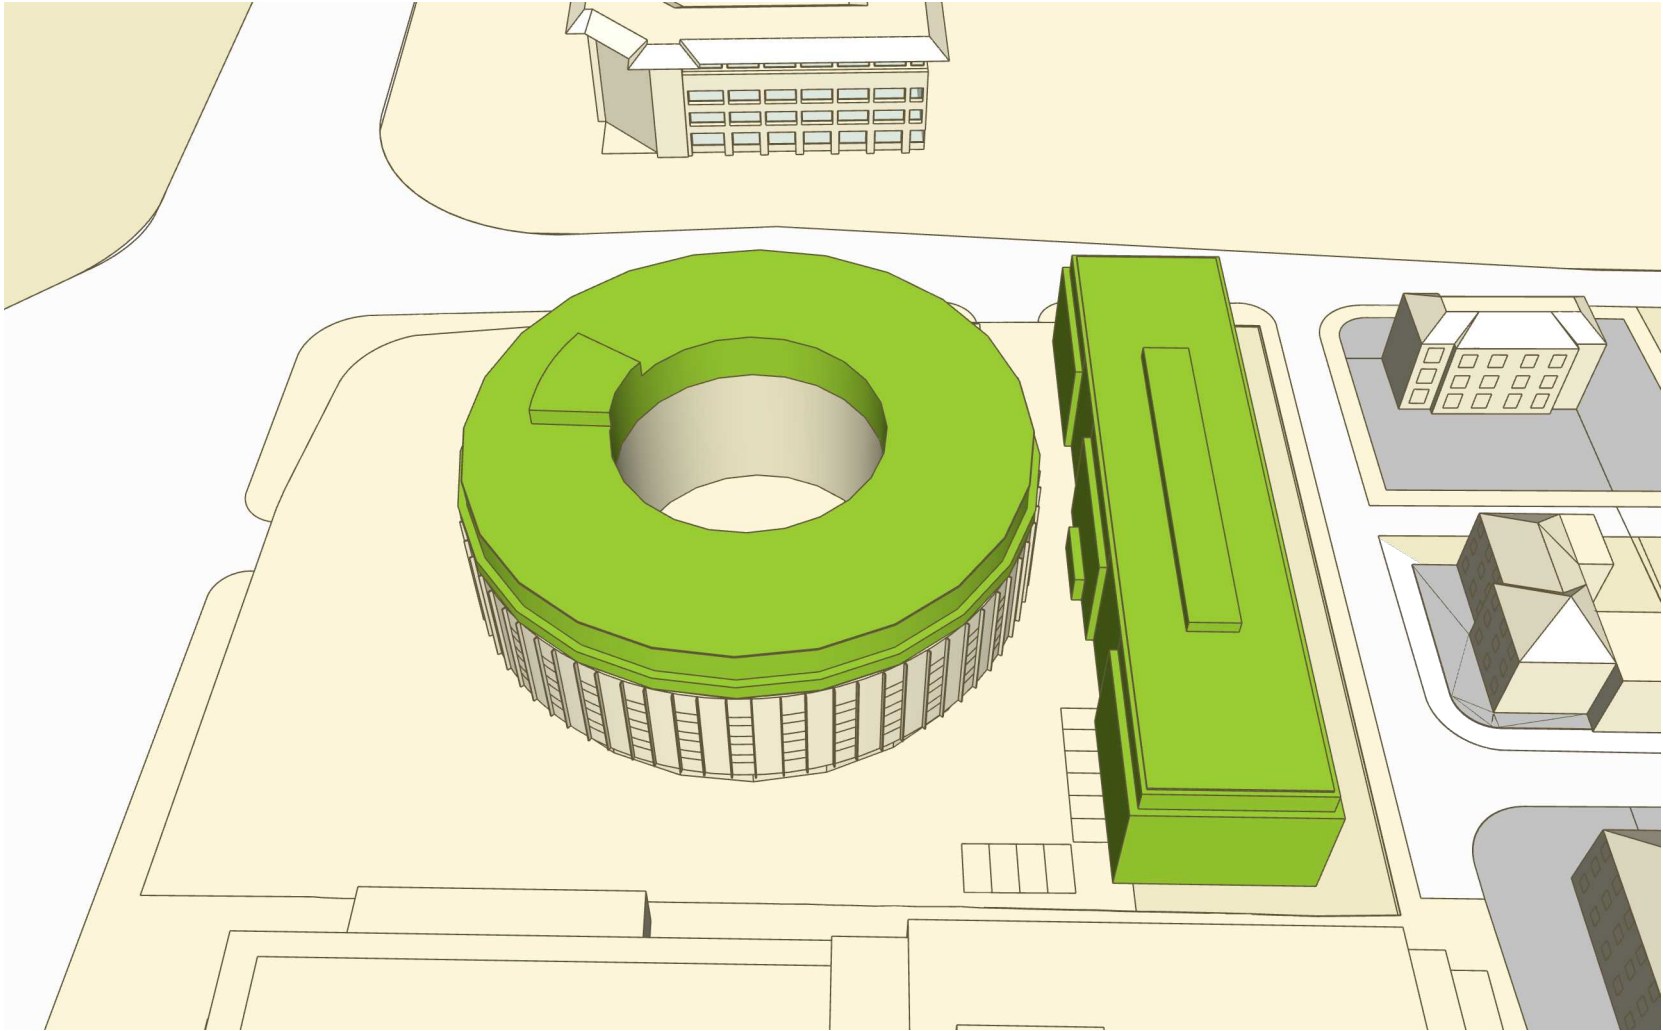

Do not scale from this drawing
© Hawkins Environmental Ltd

Notes

Drawing No: H4260_04

Hawkins

environmental



The Square, Basing View, Basingstoke, RG21 4EB
Tel: 01256 522332
enquiry@hawkinsenvironmental.co.uk
www.hawkinsenvironmental.co.uk

Site: Ariel Hotel, 118 Bath Road, Harlington


Title: View From East Proposed

Client: R Ariel Heathrow Opco Ltd

Date: September 2024

Project Number: H4260

F	NH	E
Status	Drawn	Rev

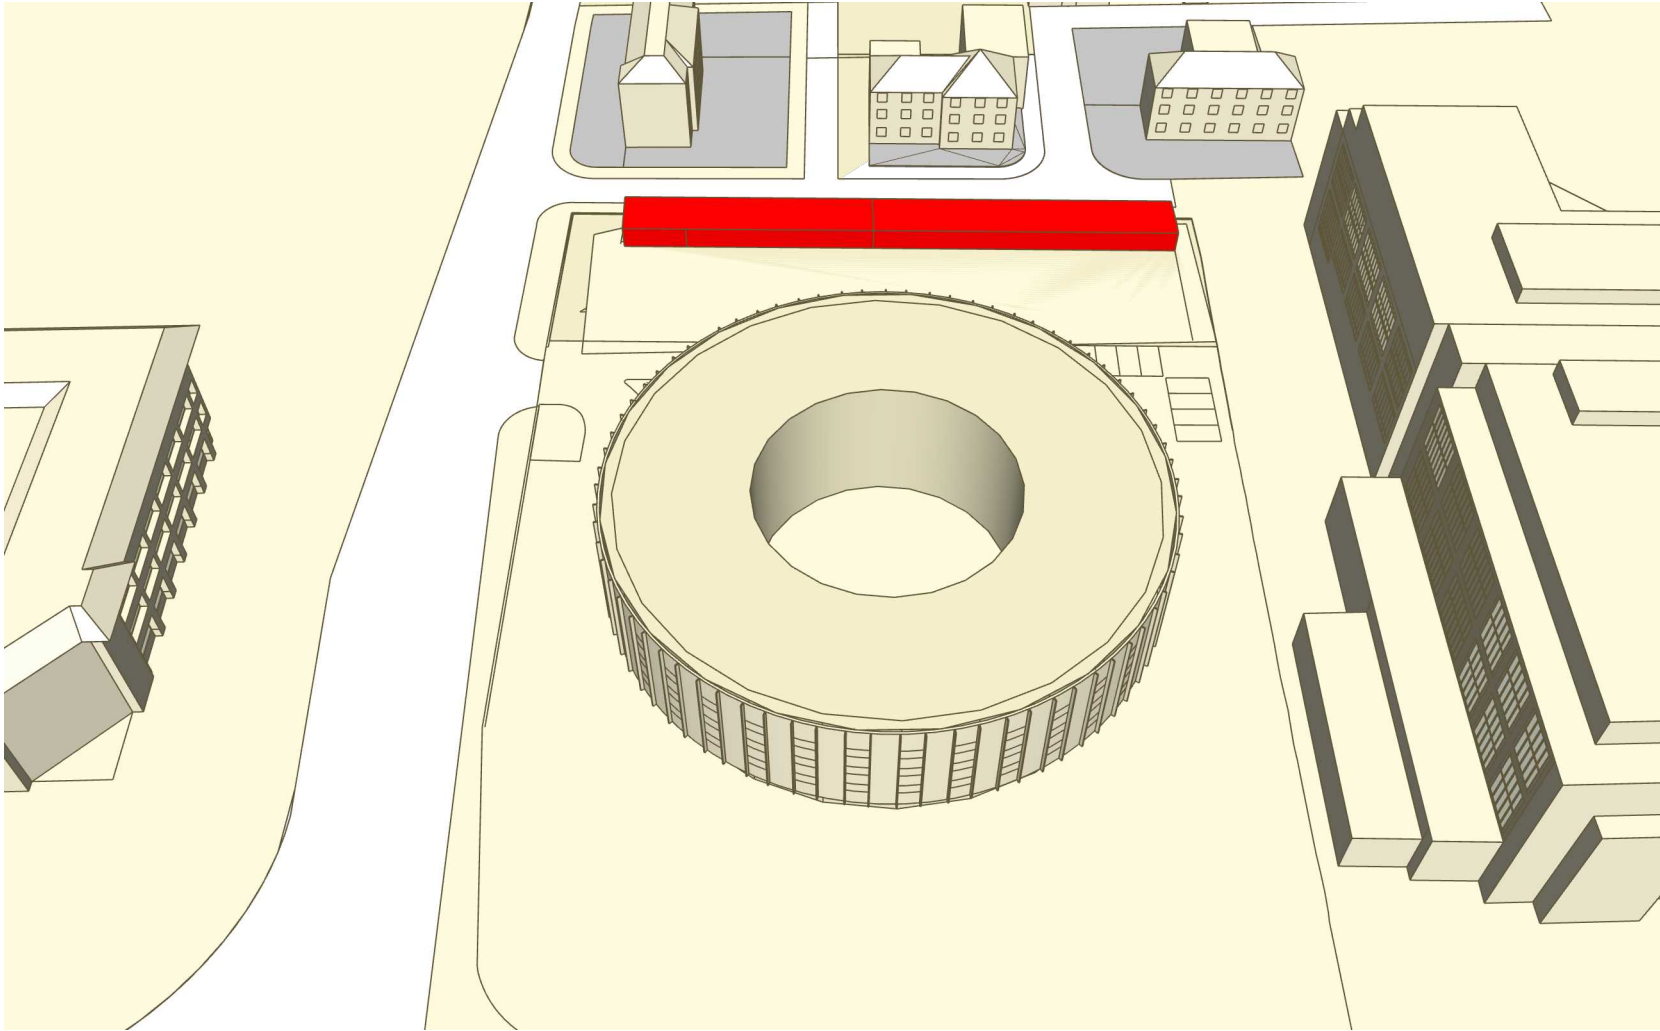

Do not scale from this drawing
© Hawkins Environmental Ltd

Notes

Drawing No: H4260_05

Hawkins 
environmental
The Square, Basing View, Basingstoke, RG21 4EB
Tel: 01256 522332
enquiry@hawkinsenvironmental.co.uk
www.hawkinsenvironmental.co.uk

Site: Ariel Hotel, 118 Bath Road,
Harlington


Title: View From South Existing

Client: R Ariel Heathrow
Opco Ltd

Date: September 2024

Project Number: H4260

F	NH	E
Status	Drawn	Rev

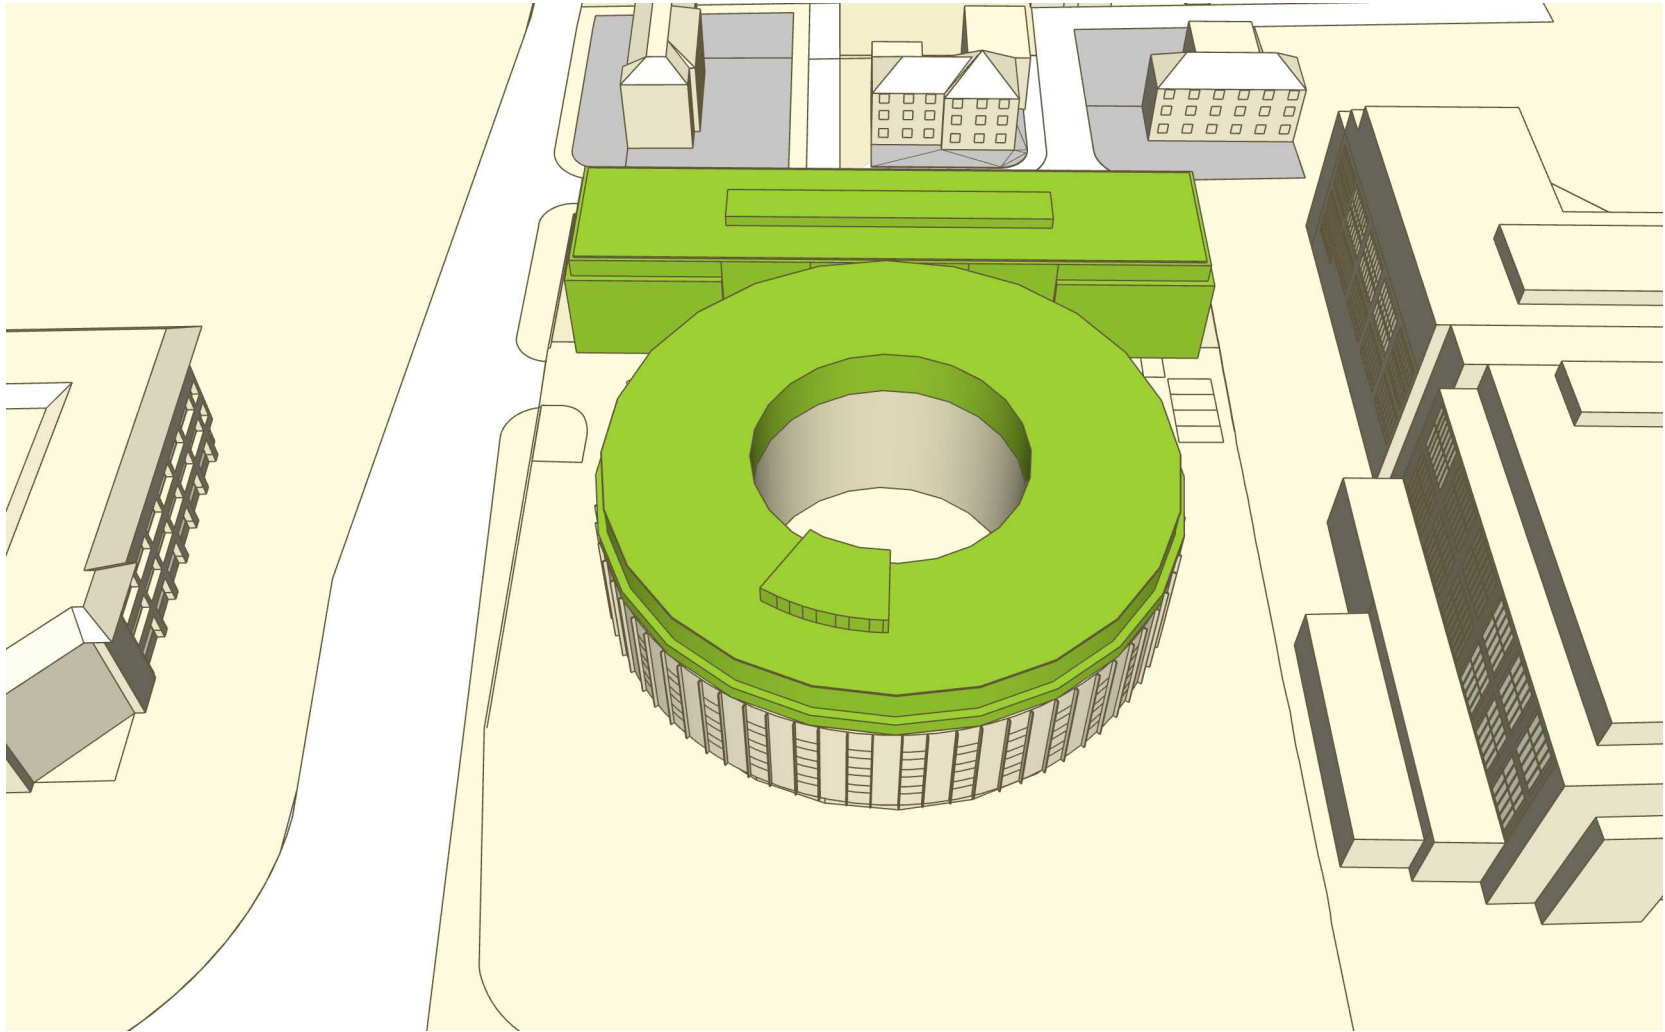

Do not scale from this drawing
© Hawkins Environmental Ltd

Notes

Drawing No: H4260_06

Hawkins 
environmental
The Square, Basing View, Basingstoke, RG21 4EB
Tel: 01256 522332
enquiry@hawkinsenvironmental.co.uk
www.hawkinsenvironmental.co.uk

Site: Ariel Hotel, 118 Bath Road,
Harlington


Title: View From South Proposed

Client: R Ariel Heathrow
Opco Ltd

Date: September 2024

Project Number: H4260

F	NH	E
Status	Drawn	Rev

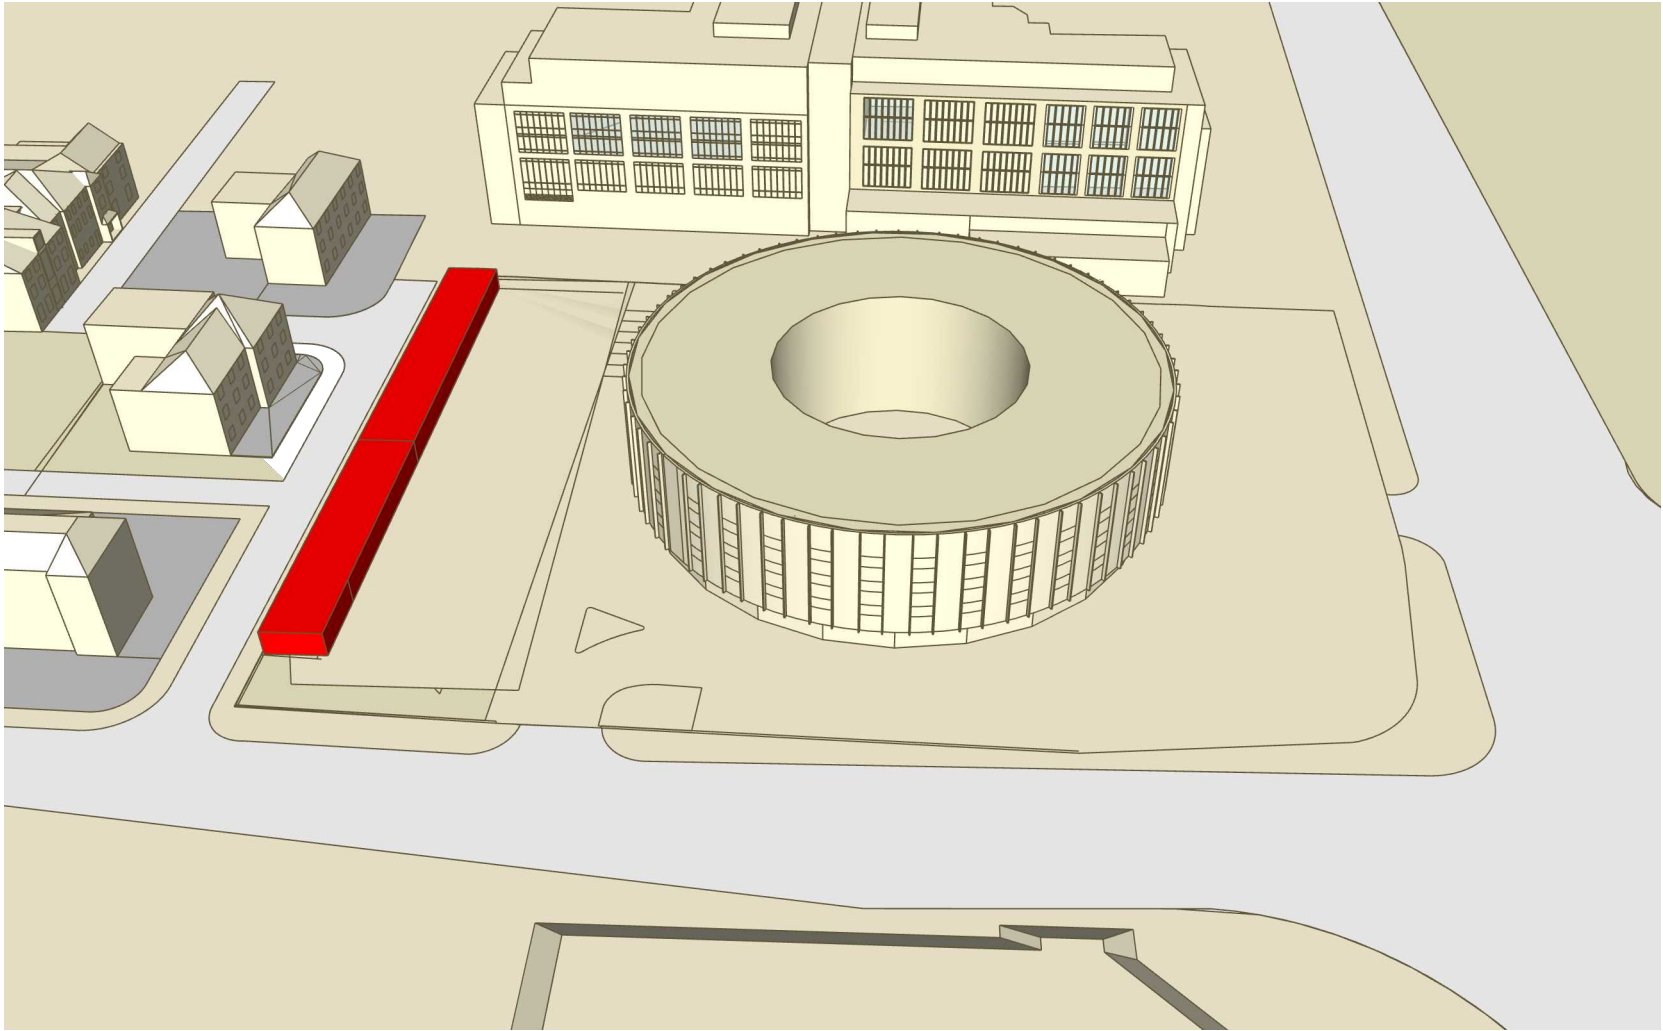

Do not scale from this drawing
© Hawkins Environmental Ltd

Notes

Drawing No: H4260_07

Hawkins

environmental



The Square, Basing View, Basingstoke, RG21 4EB
Tel: 01256 522332
enquiry@hawkinsenvironmental.co.uk
www.hawkinsenvironmental.co.uk

Site: Ariel Hotel, 118 Bath Road,
Harlington


Title: View From West Existing

Client: R Ariel Heathrow
Opco Ltd

Date: September 2024

Project Number: H4260

F	NH	E
Status	Drawn	Rev

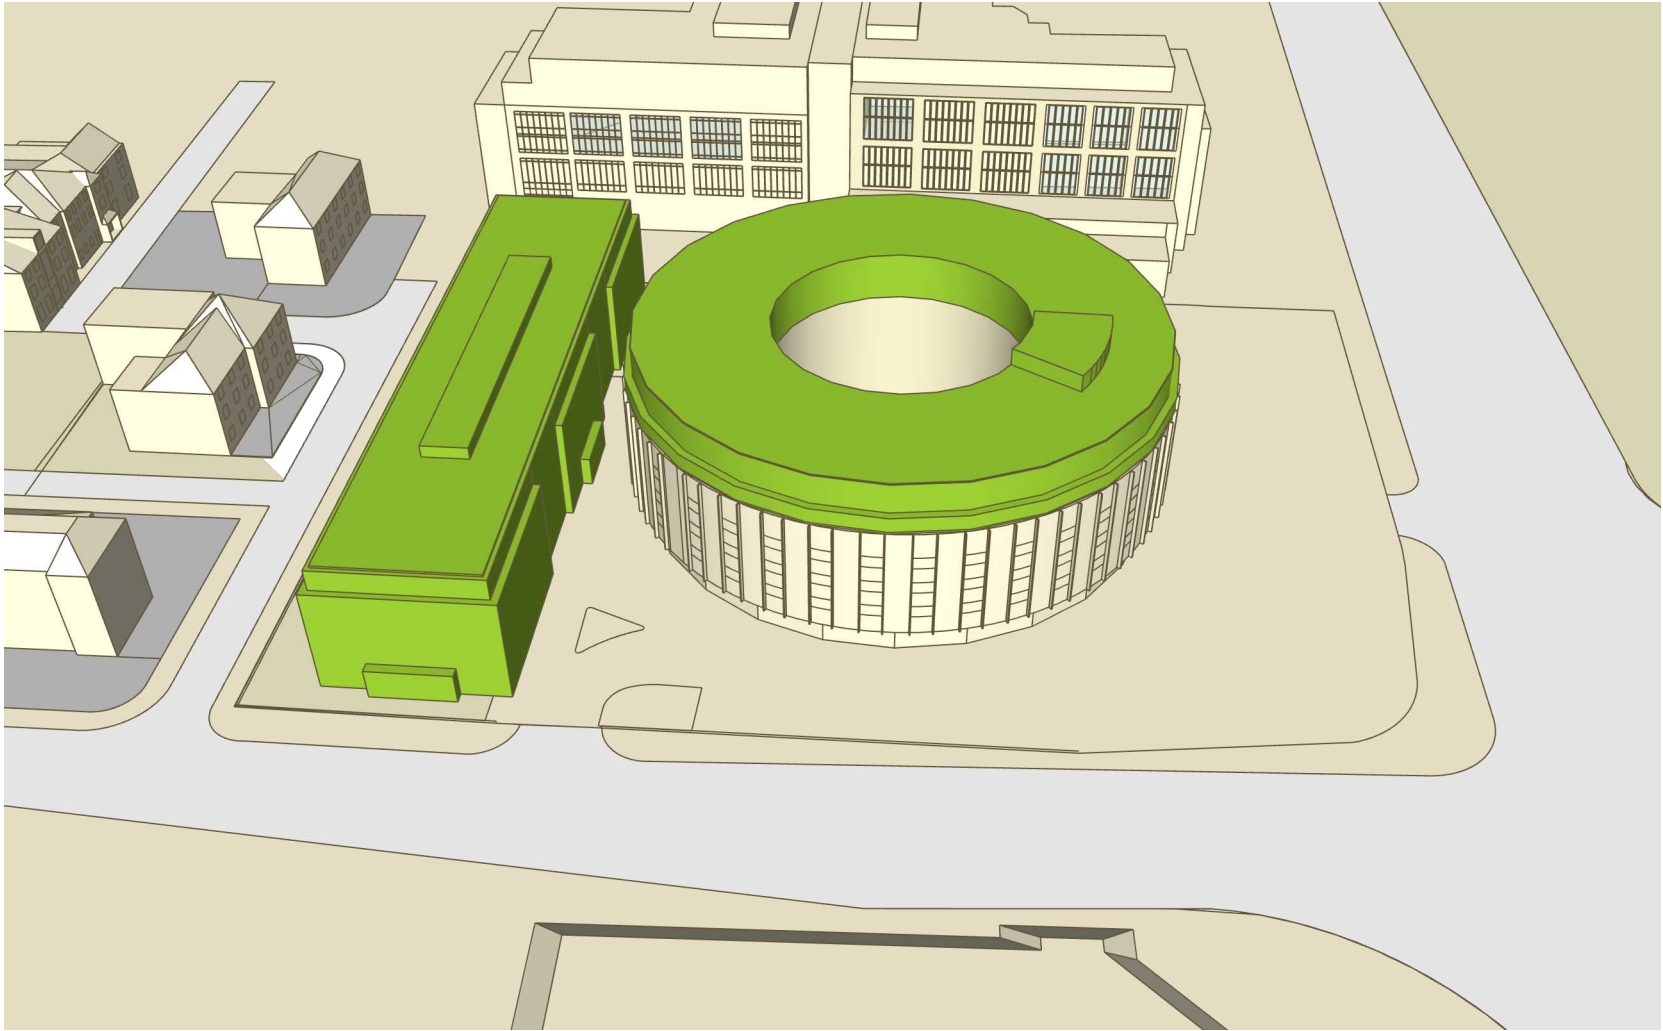

Do not scale from this drawing
© Hawkins Environmental Ltd

Notes

Drawing No: H4260_08

Hawkins 
environmental
The Square, Basing View, Basingstoke, RG21 4EB
Tel: 01256 522332
enquiry@hawkinsenvironmental.co.uk
www.hawkinsenvironmental.co.uk

Site: Ariel Hotel, 118 Bath Road,
Harlington


Title: View From West Proposed

Client: R Ariel Heathrow
Opco Ltd

Date: September 2024

Project Number: H4260

F	NH	E
Status	Drawn	Rev

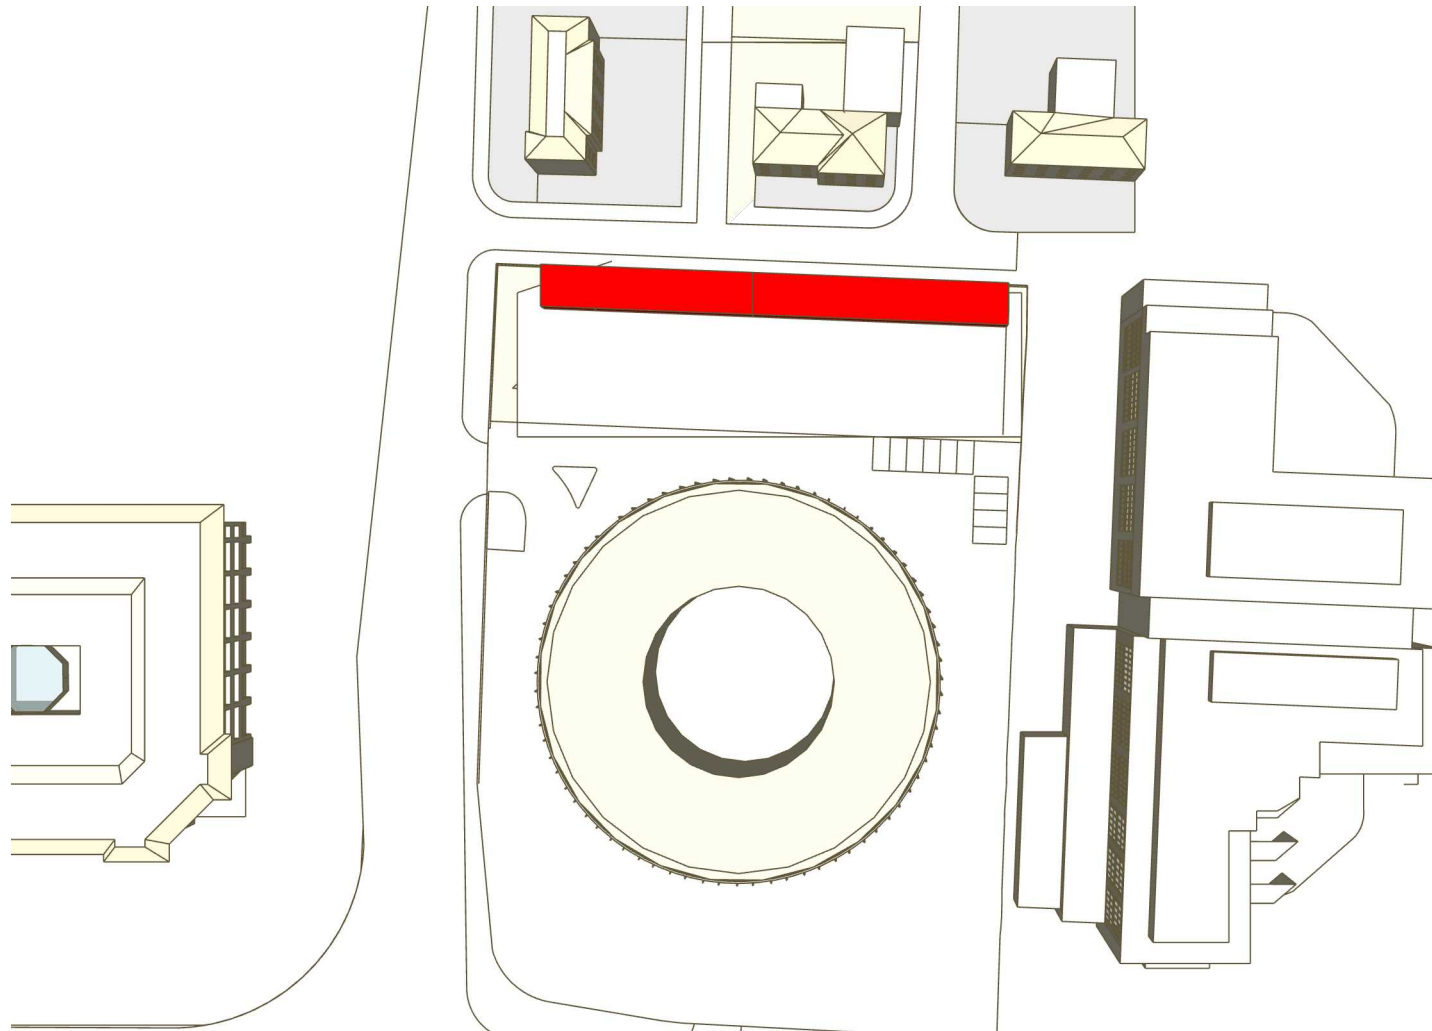

Notes

Drawing No: H4260_09

Hawkins 
environmental
The Square, Basing View, Basingstoke, RG21 4EB
Tel: 01256 522332
enquiry@hawkinsenvironmental.co.uk
www.hawkinsenvironmental.co.uk

Site: Ariel Hotel, 118 Bath Road,
Harlington


Title: Overhead View Existing

Client: R Ariel Heathrow
Opco Ltd

Date: September 2024

Project Number: H4260

F	NH	E
Status	Drawn	Rev

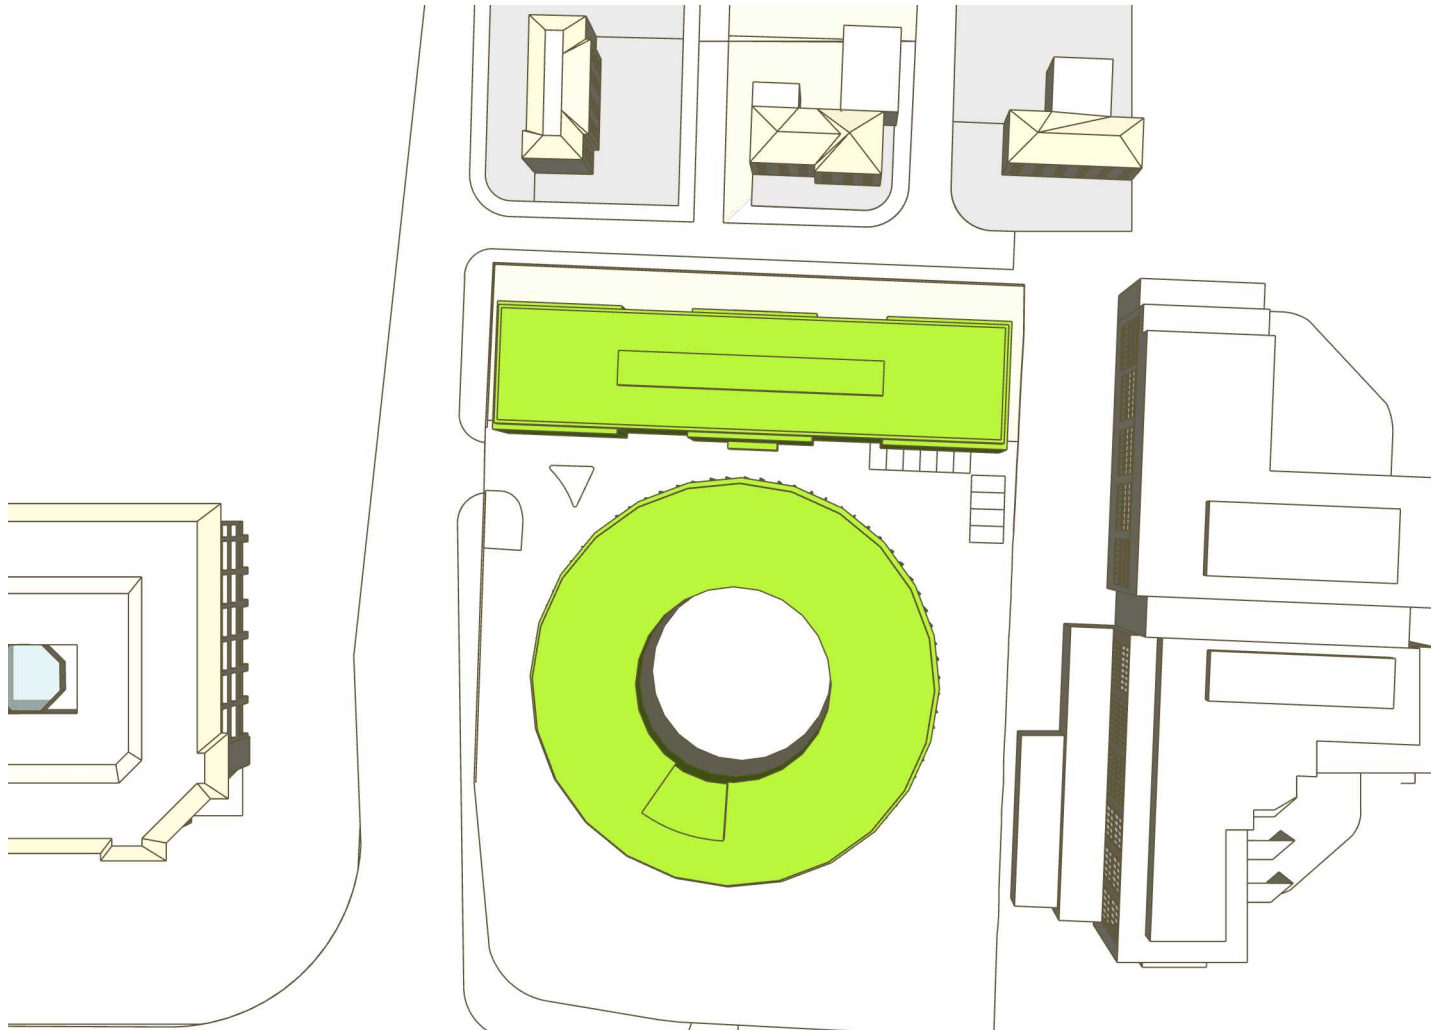

Do not scale from this drawing
© Hawkins Environmental Ltd

Notes

Drawing No: H4260_10

Hawkins 
environmental
The Square, Basing View, Basingstoke, RG21 4EB
Tel: 01256 522332
enquiry@hawkinsenvironmental.co.uk
www.hawkinsenvironmental.co.uk

Site: Ariel Hotel, 118 Bath Road,
Harlington


Title: Overhead View Proposed

Client: R Ariel Heathrow
Opco Ltd

Date: September 2024

Project Number: H4260

F	NH	E
Status	Drawn	Rev

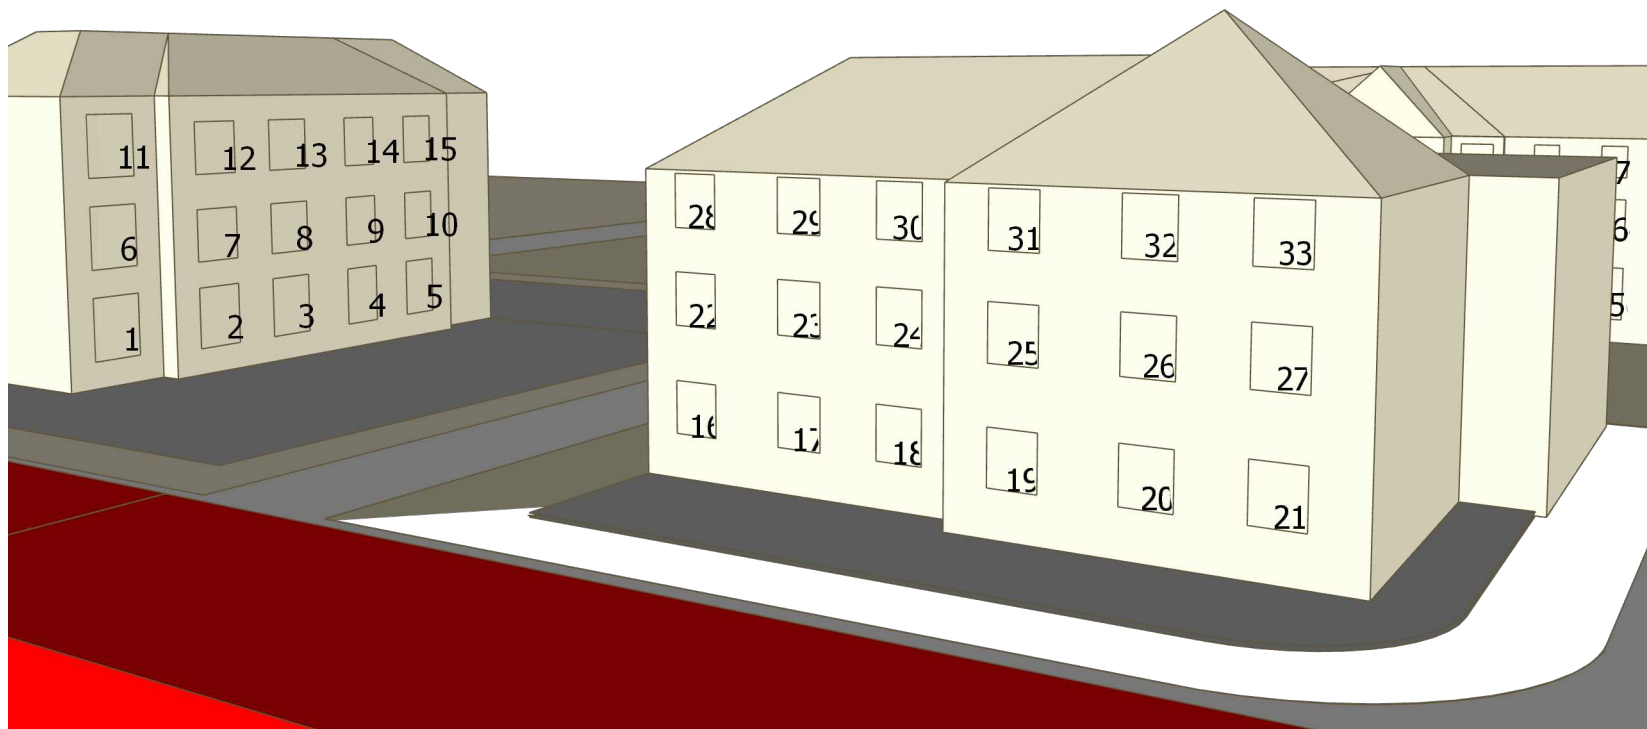

Do not scale from this drawing
© Hawkins Environmental Ltd

Notes

Drawing No: H4260_11

Hawkins 
environmental
The Square, Basing View, Basingstoke, RG21 4EB
Tel: 01256 522332
enquiry@hawkinsenvironmental.co.uk
www.hawkinsenvironmental.co.uk

Site: Ariel Hotel, 118 Bath Road,
Harlington


Title: Window Locations A

Client: R Ariel Heathrow
Opco Ltd

Date: September 2024


Project Number: H4260

F	NH	E
Status	Drawn	Rev

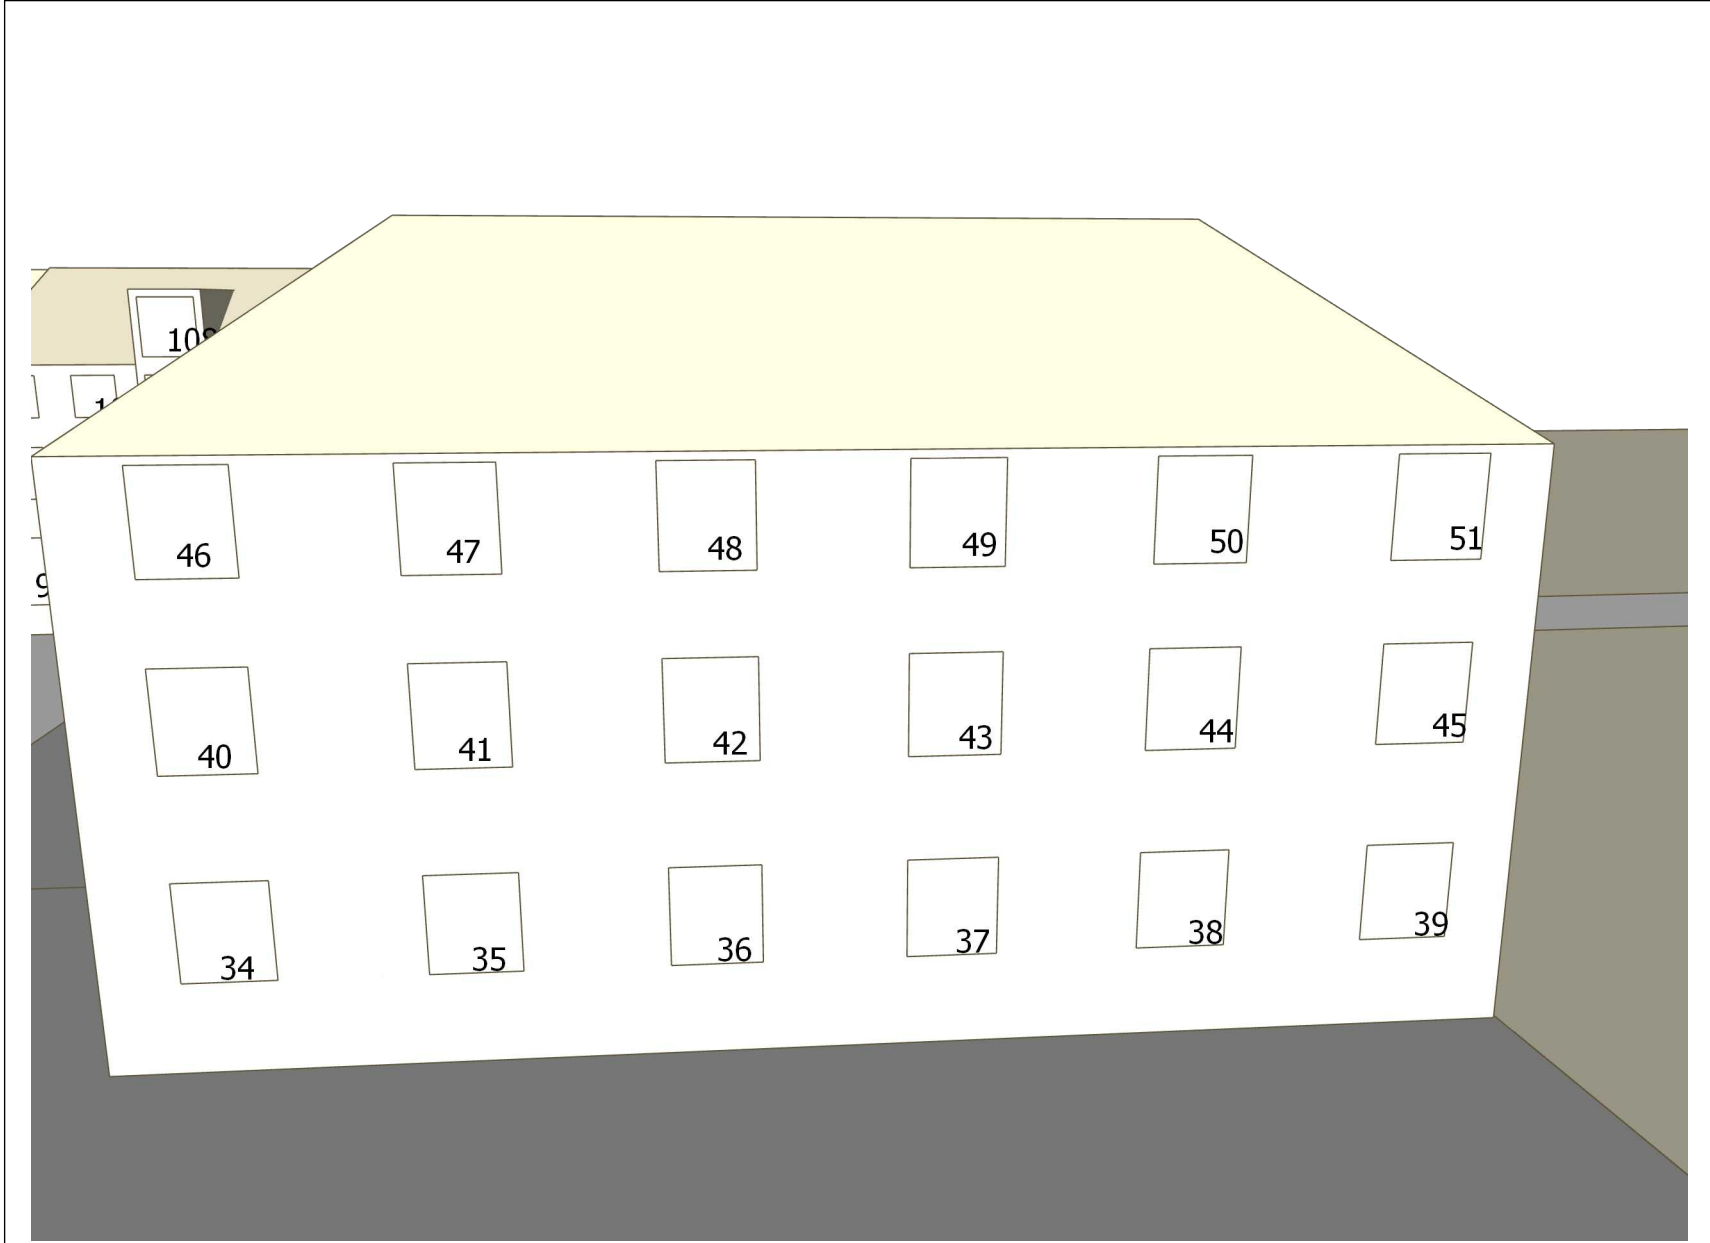

Do not scale from this drawing
© Hawkins Environmental Ltd

Notes		
Drawing No: H4260_12		
<div><div><div>Hawkins</div><div>environmental</div><div>The Square, Basing View, Basingstoke, RG21 4EB Tel: 01256 522332 enquiry@hawkinsenvironmental.co.uk www.hawkinsenvironmental.co.uk</div></div><div></div></div>		
Site: Ariel Hotel, 118 Bath Road, Harlington		
Title: Window Locations B		
Client: R Ariel Heathrow Opco Ltd		
Date: September 2024		
Project Number: H4260		
F	NH	E
Status	Drawn	Rev

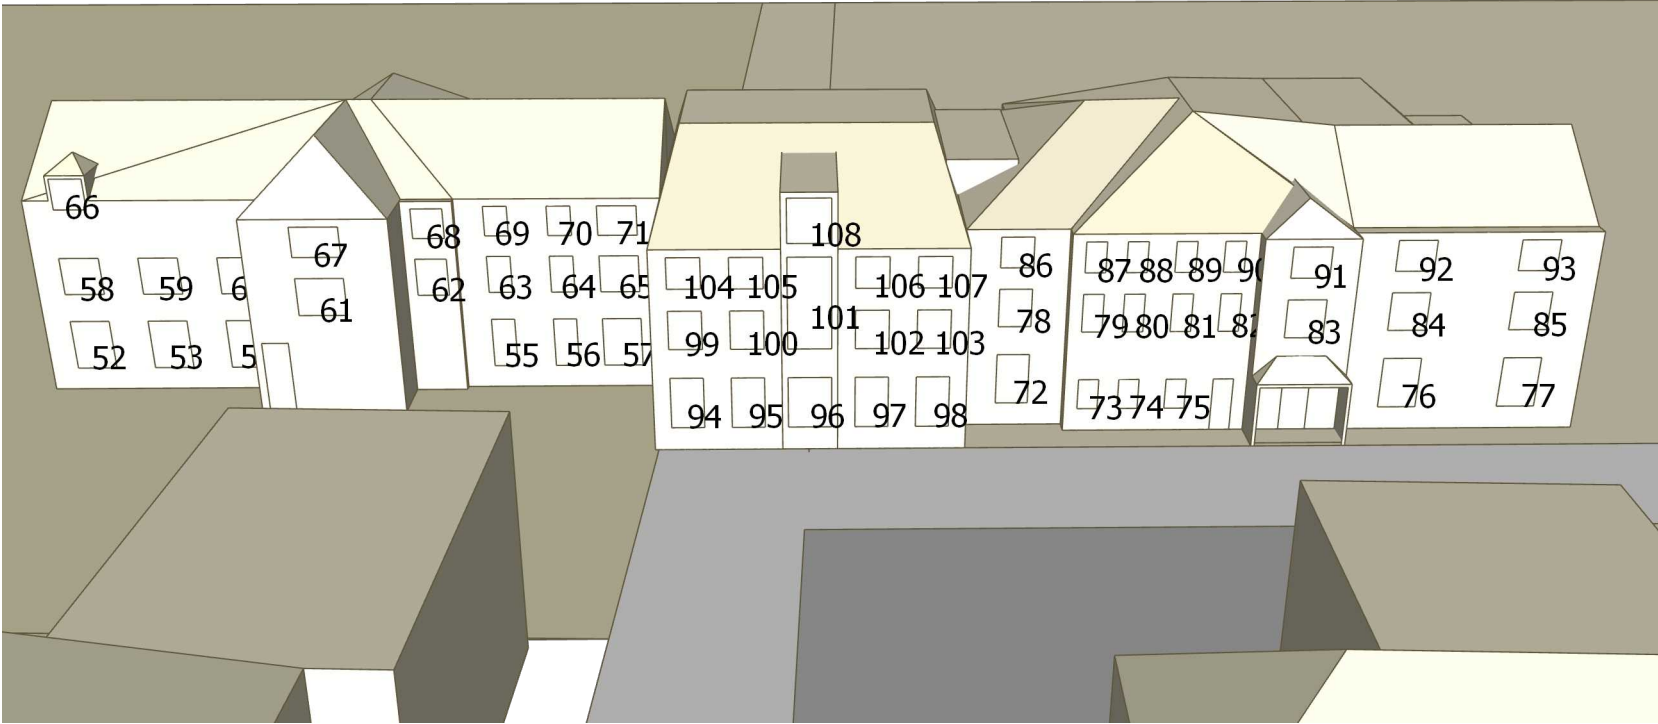

Do not scale from this drawing
© Hawkins Environmental Ltd

Notes

Drawing No: H4260_13

Hawkins

environmental



The Square, Basing View, Basingstoke, RG21 4EB
Tel: 01256 522332
enquiry@hawkinsenvironmental.co.uk
www.hawkinsenvironmental.co.uk

Site: Ariel Hotel, 118 Bath Road,
Harlington

Title: Window Locations C

Client: R Ariel Heathrow
Opco Ltd


Date: September 2024

Project Number: H4260

F	NH	E
Status	Drawn	Rev

Drawing Ref: H4260 Ariel Hotel
Window Ref: 1-10 Marlborough Cr_Ground_W6_21

VSC Existing: 32.13
Proposed: 24.92

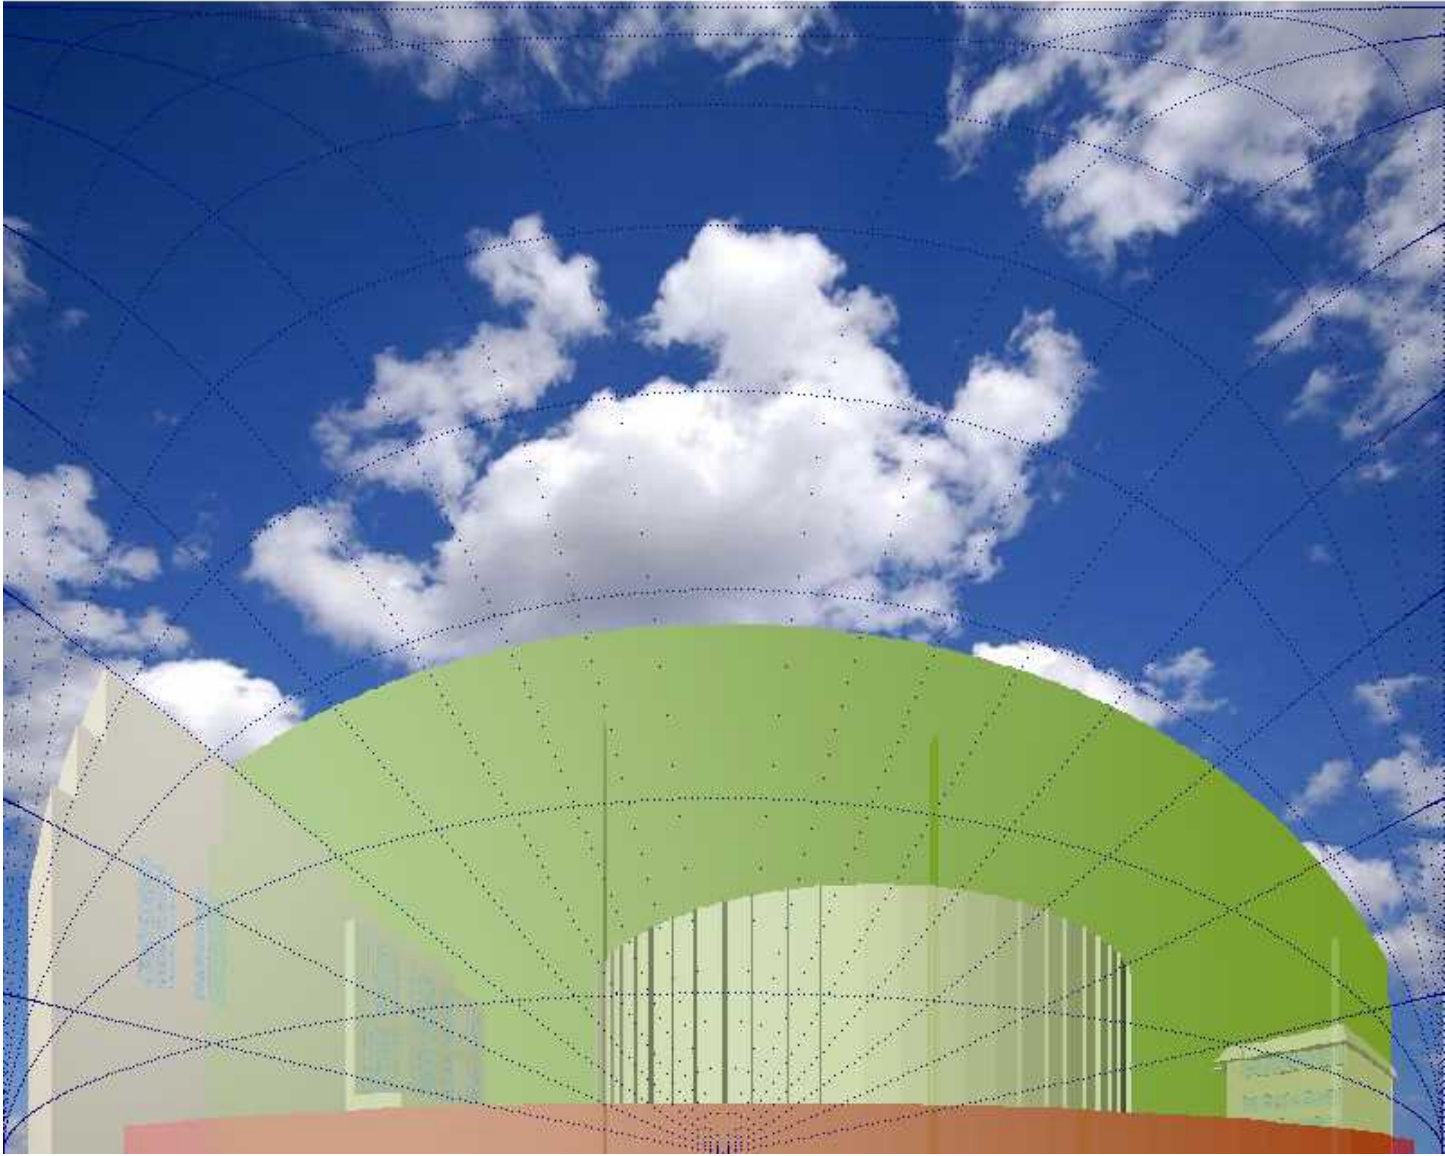

Do not scale from this drawing
© Hawkins Environmental Ltd

Notes

Drawing No: H4260_14

Hawkins 
environmental
The Square, Basing View, Basingstoke, RG21 4EB
Tel: 01256 522332
enquiry@hawkinsenvironmental.co.uk
www.hawkinsenvironmental.co.uk

Site: Ariel Hotel, 118 Bath Road,
Harlington

Title: Waldram Diagrams

Client: R Ariel Heathrow
Opco Ltd

Date: September 2024

Project Number: H4260

F	NH	E
Status	Drawn	Rev

Drawing Ref: H4260 Ariel Hotel
Window Ref: 11-19 Marlborough Cr_Ground_W1_34

LOCATION
london
51.5 N, 0.00 E

APSH	Annual	Winter
	Ex 79	21
	Pr 72	14



Do not scale from this drawing
© Hawkins Environmental Ltd

Notes

Drawing No: H4260_15

Hawkins 
environmental
The Square, Basing View, Basingstoke, RG21 4EB
Tel: 01256 522332
enquiry@hawkinsenvironmental.co.uk
www.hawkinsenvironmental.co.uk

Site: Ariel Hotel, 118 Bath Road,
Harlington


Title: Sunlight Indicators

Client: R Ariel Heathrow
Opco Ltd

Date: September 2024

Project Number: H4260

F	NH	E
Status	Drawn	Rev

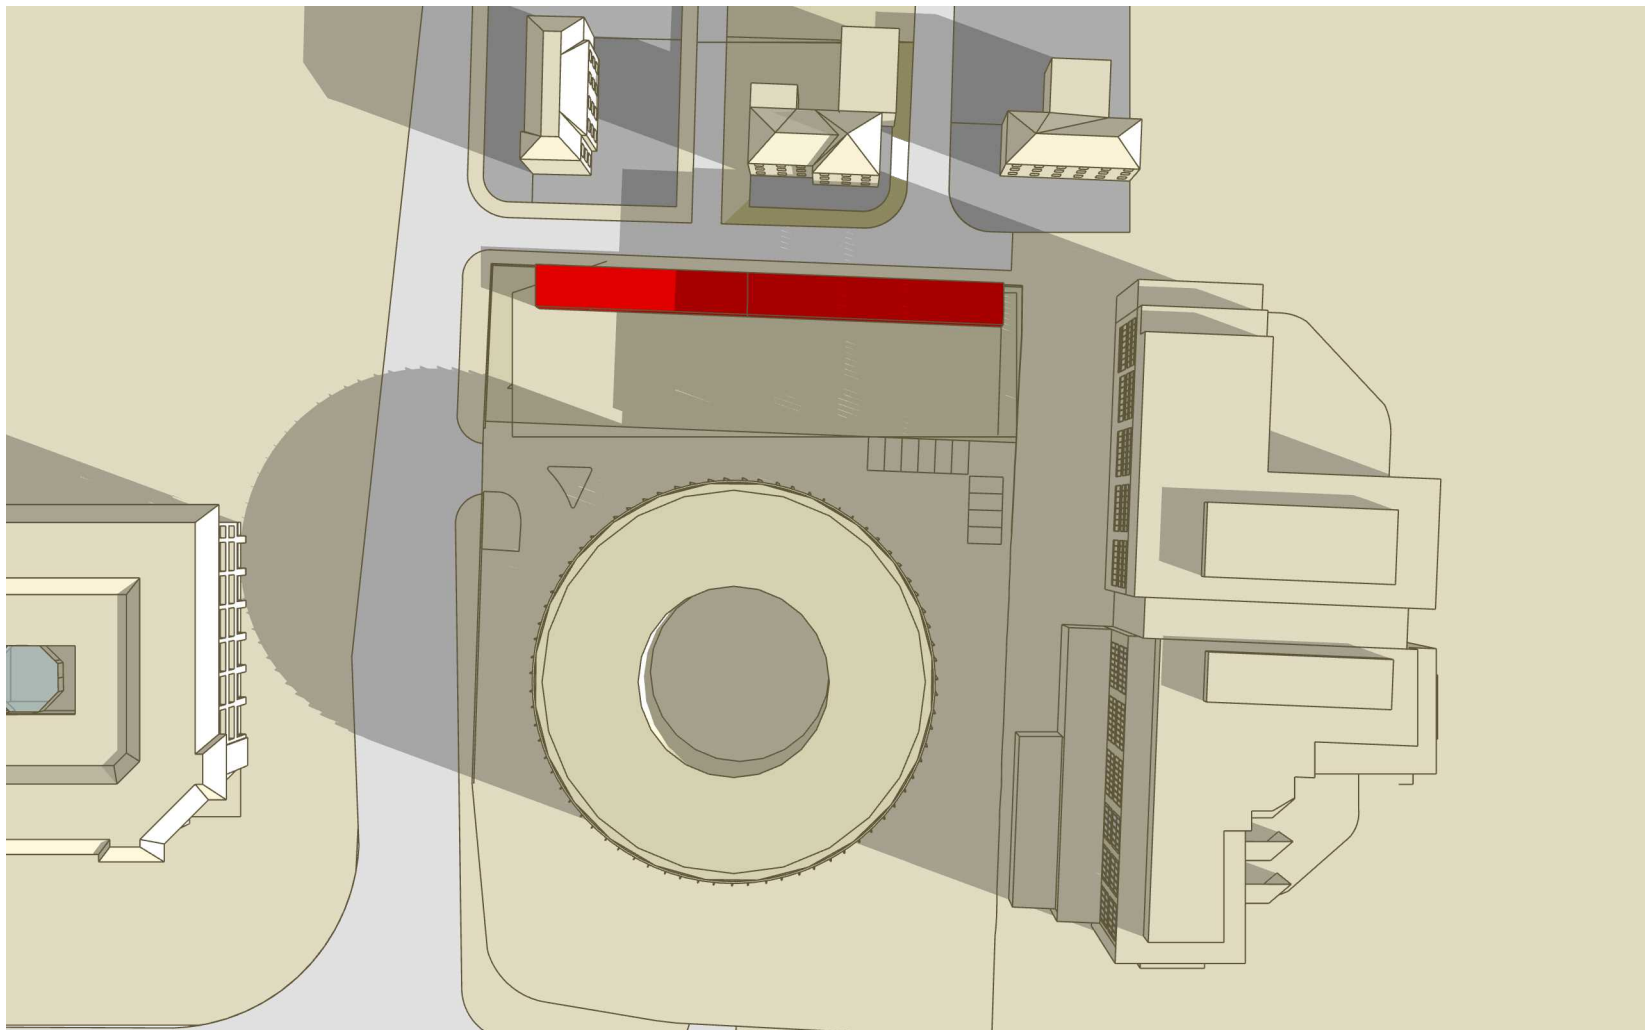

Do not scale from this drawing
© Hawkins Environmental Ltd

Notes

Drawing No: H4260_16

Hawkins 
environmental
The Square, Basing View, Basingstoke, RG21 4EB
Tel: 01256 522332
enquiry@hawkinsenvironmental.co.uk
www.hawkinsenvironmental.co.uk

Site: Ariel Hotel, 118 Bath Road,
Harlington


Title: Shadows 21st March 8am Existing

Client: R Ariel Heathrow
Opco Ltd

Date: September 2024

Project Number: H4260

F	NH	E
Status	Drawn	Rev

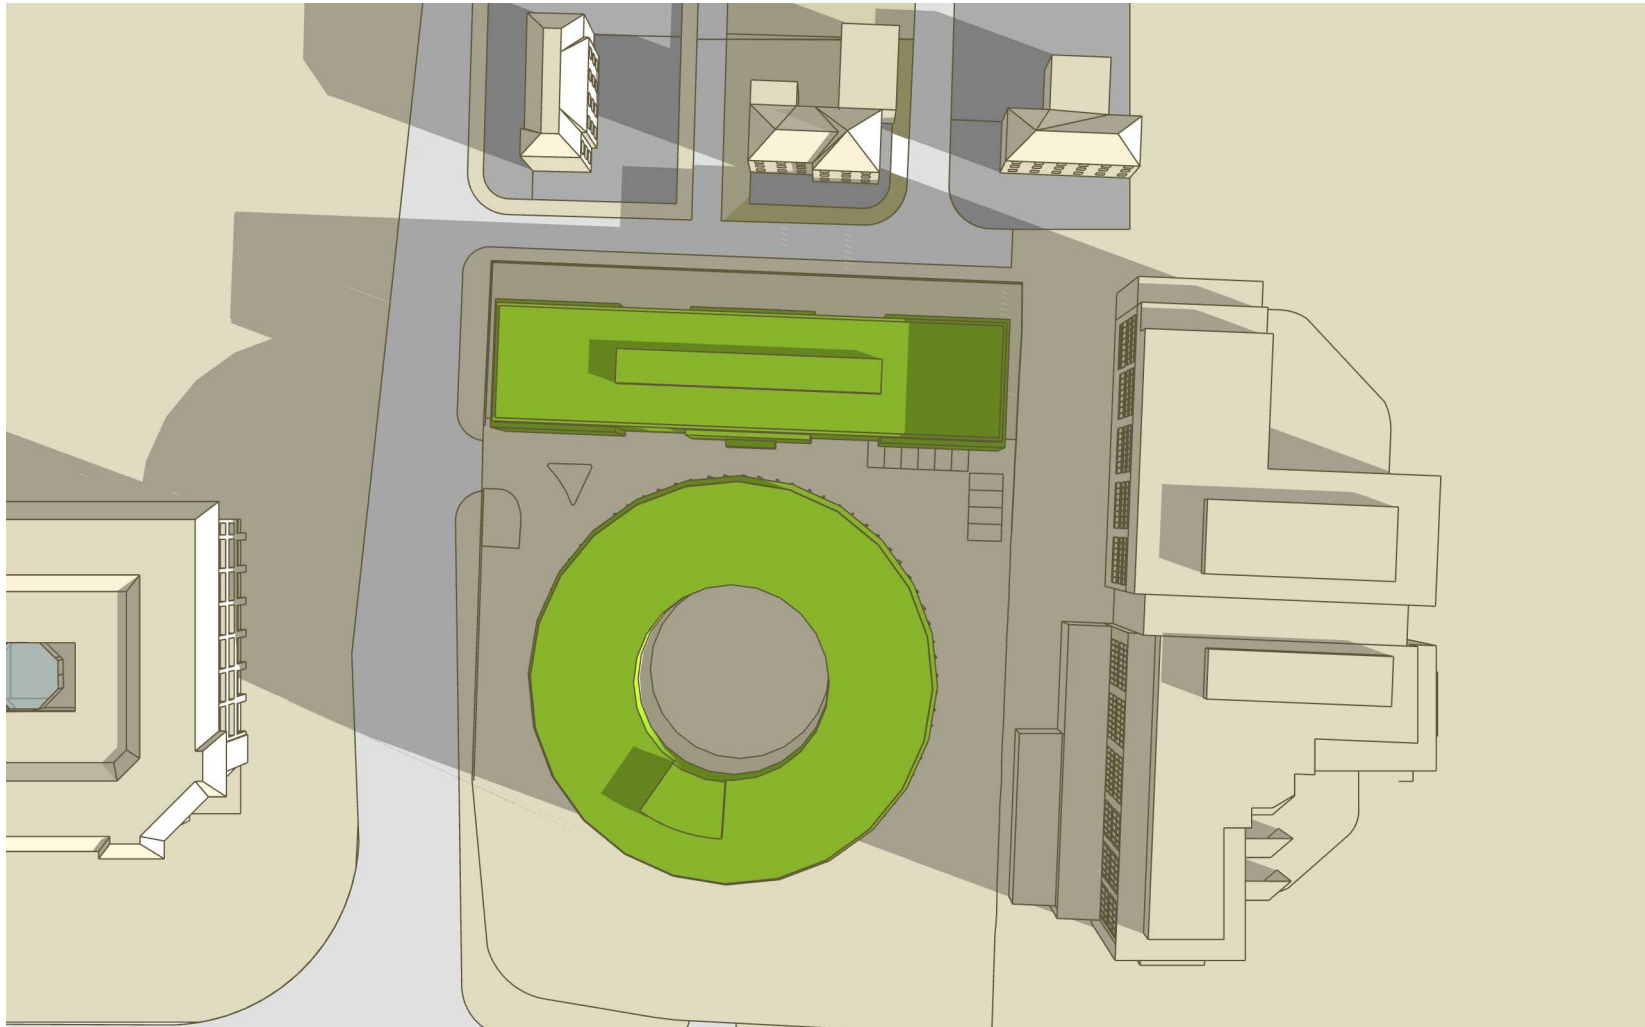

Do not scale from this drawing
© Hawkins Environmental Ltd

Notes

Drawing No: H4260_17

Hawkins 
environmental
The Square, Basing View, Basingstoke, RG21 4EB
Tel: 01256 522332
enquiry@hawkinsenvironmental.co.uk
www.hawkinsenvironmental.co.uk

Site: Ariel Hotel, 118 Bath Road,
Harlington


Title: Shadows 21st March 8am Proposed

Client: R Ariel Heathrow
Opco Ltd

Date: September 2024

Project Number: H4260

F	NH	E
Status	Drawn	Rev

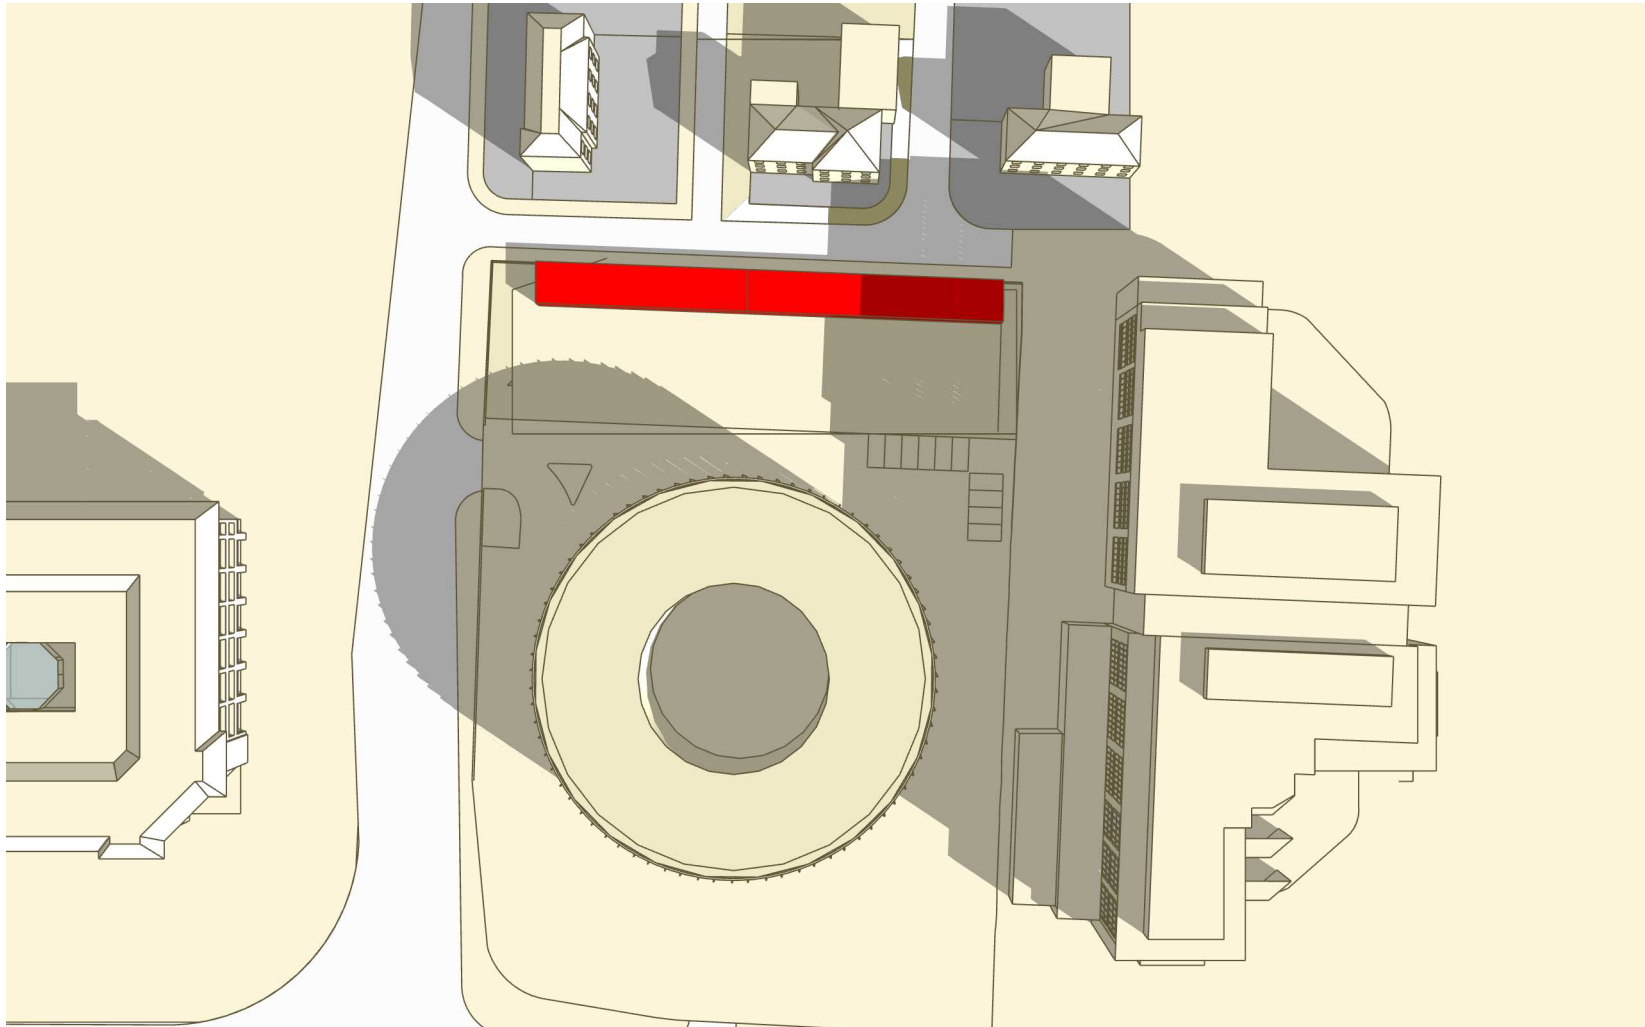

Do not scale from this drawing
© Hawkins Environmental Ltd

Notes

Drawing No: H4260_18

Hawkins 
environmental
The Square, Basing View, Basingstoke, RG21 4EB
Tel: 01256 522332
enquiry@hawkinsenvironmental.co.uk
www.hawkinsenvironmental.co.uk

Site: Ariel Hotel, 118 Bath Road,
Harlington


Title: Shadows 21st March 9am Existing

Client: R Ariel Heathrow
Opco Ltd

Date: September 2024

Project Number: H4260

F	NH	E
Status	Drawn	Rev

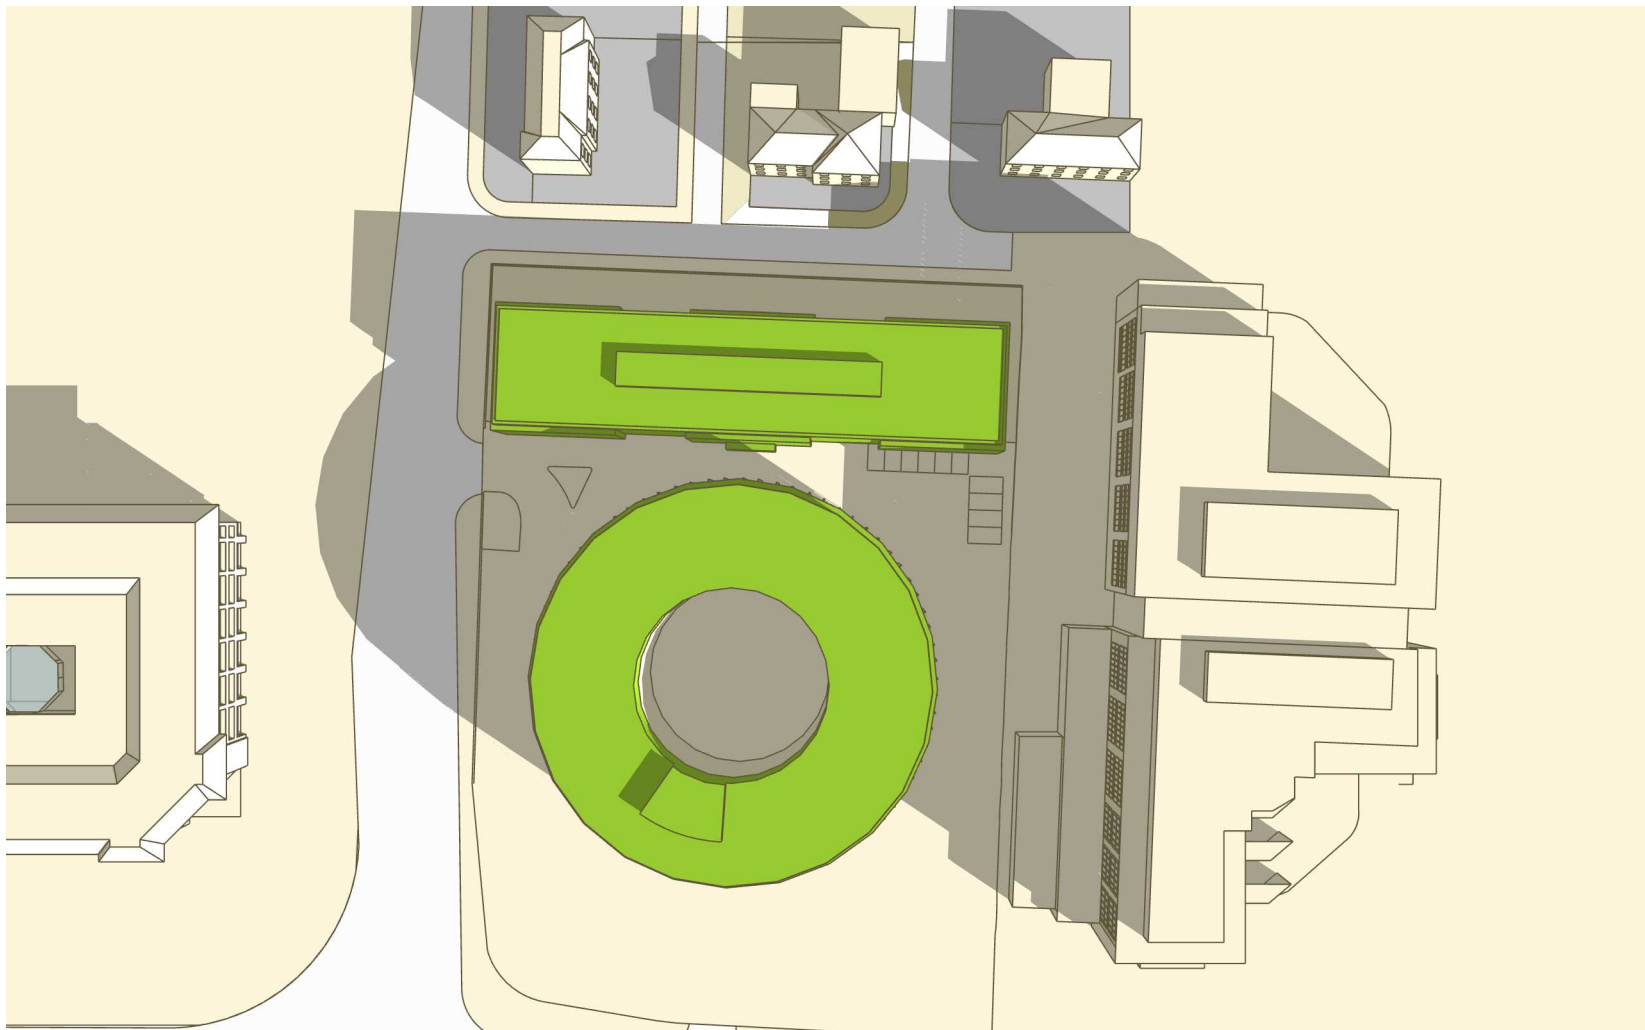

Do not scale from this drawing
© Hawkins Environmental Ltd

Notes

Drawing No: H4260_19

Hawkins 
environmental
The Square, Basing View, Basingstoke, RG21 4EB
Tel: 01256 522332
enquiry@hawkinsenvironmental.co.uk
www.hawkinsenvironmental.co.uk

Site: Ariel Hotel, 118 Bath Road,
Harlington


Title: Shadows 21st March 9am Proposed

Client: R Ariel Heathrow
Opco Ltd

Date: September 2024

Project Number: H4260

F	NH	E
Status	Drawn	Rev

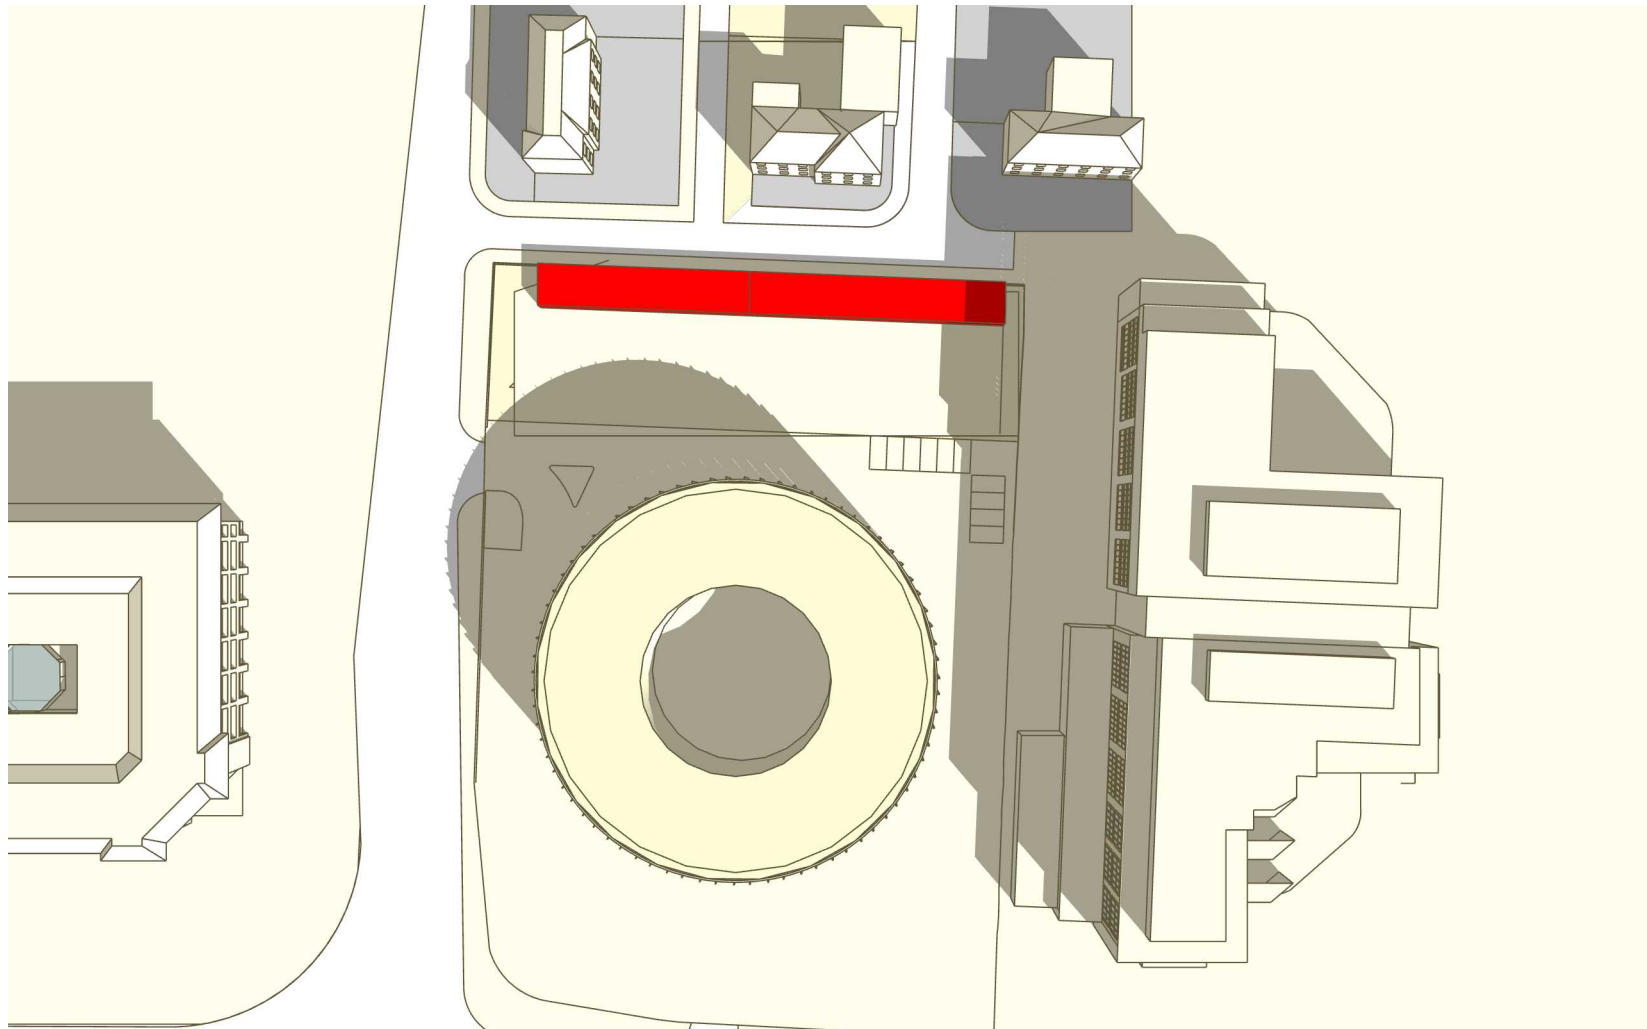

Notes

Drawing No: H4260_20

Hawkins 
environmental
The Square, Basing View, Basingstoke, RG21 4EB
Tel: 01256 522332
enquiry@hawkinsenvironmental.co.uk
www.hawkinsenvironmental.co.uk

Site: Ariel Hotel, 118 Bath Road,
Harlington


Title: Shadows 21st March 10am Existing

Client: R Ariel Heathrow
Opco Ltd

Date: September 2024

Project Number: H4260

F	NH	E
Status	Drawn	Rev

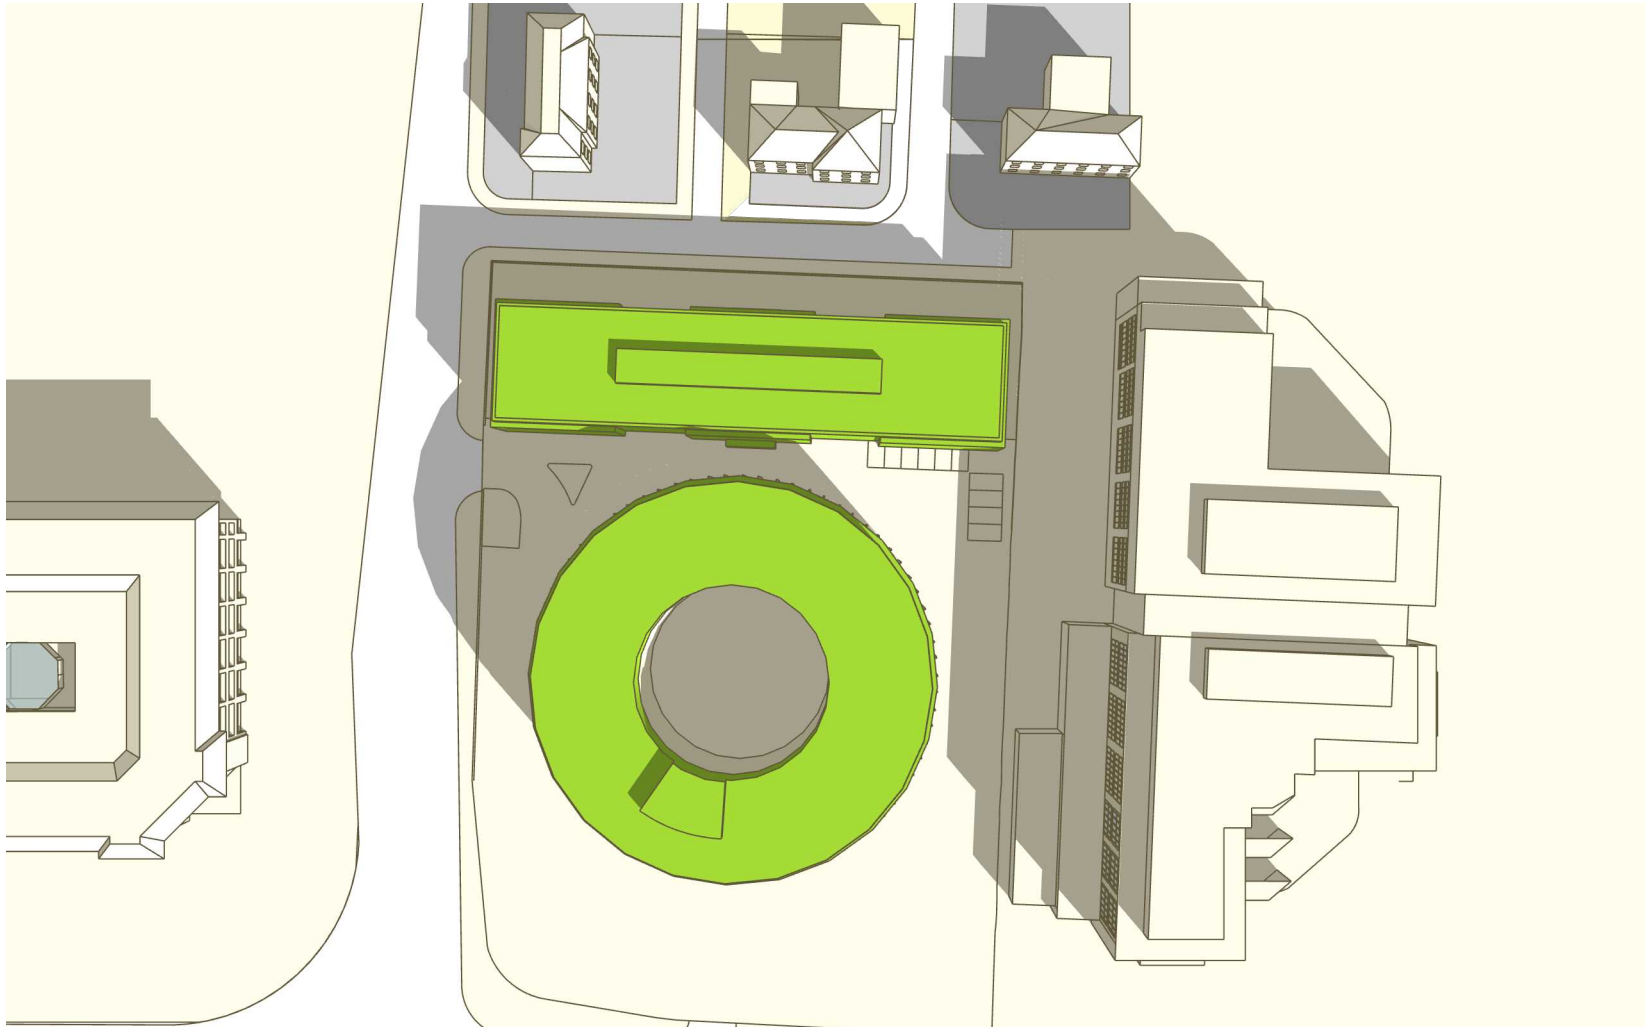

Do not scale from this drawing
© Hawkins Environmental Ltd

Notes

Drawing No: H4260_21

Hawkins 
environmental
The Square, Basing View, Basingstoke, RG21 4EB
Tel: 01256 522332
enquiry@hawkinsenvironmental.co.uk
www.hawkinsenvironmental.co.uk

Site: Ariel Hotel, 118 Bath Road,
Harlington


Title: Shadows 21st March 10am Proposed

Client: R Ariel Heathrow
Opco Ltd

Date: September 2024

Project Number: H4260

F	NH	E
Status	Drawn	Rev

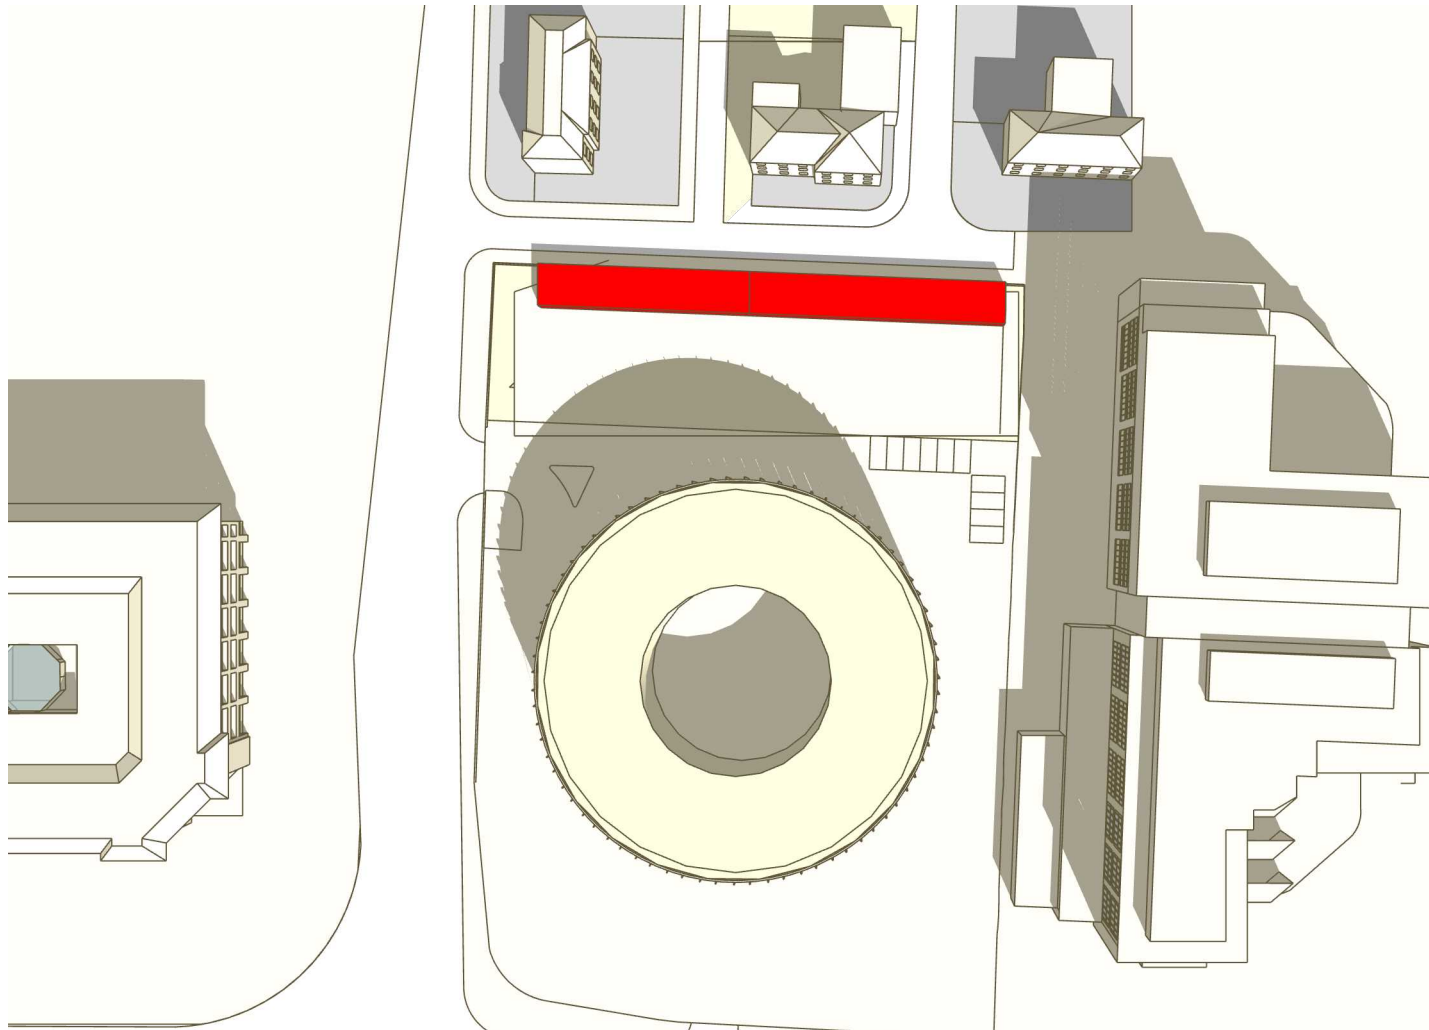

Do not scale from this drawing
© Hawkins Environmental Ltd

Notes

Drawing No: H4260_22

Hawkins 
environmental
The Square, Basing View, Basingstoke, RG21 4EB
Tel: 01256 522332
enquiry@hawkinsenvironmental.co.uk
www.hawkinsenvironmental.co.uk

Site: Ariel Hotel, 118 Bath Road,
Harlington


Title: Shadows 21st March 11am Existing

Client: R Ariel Heathrow
Opco Ltd

Date: September 2024

Project Number: H4260

F	NH	E
Status	Drawn	Rev

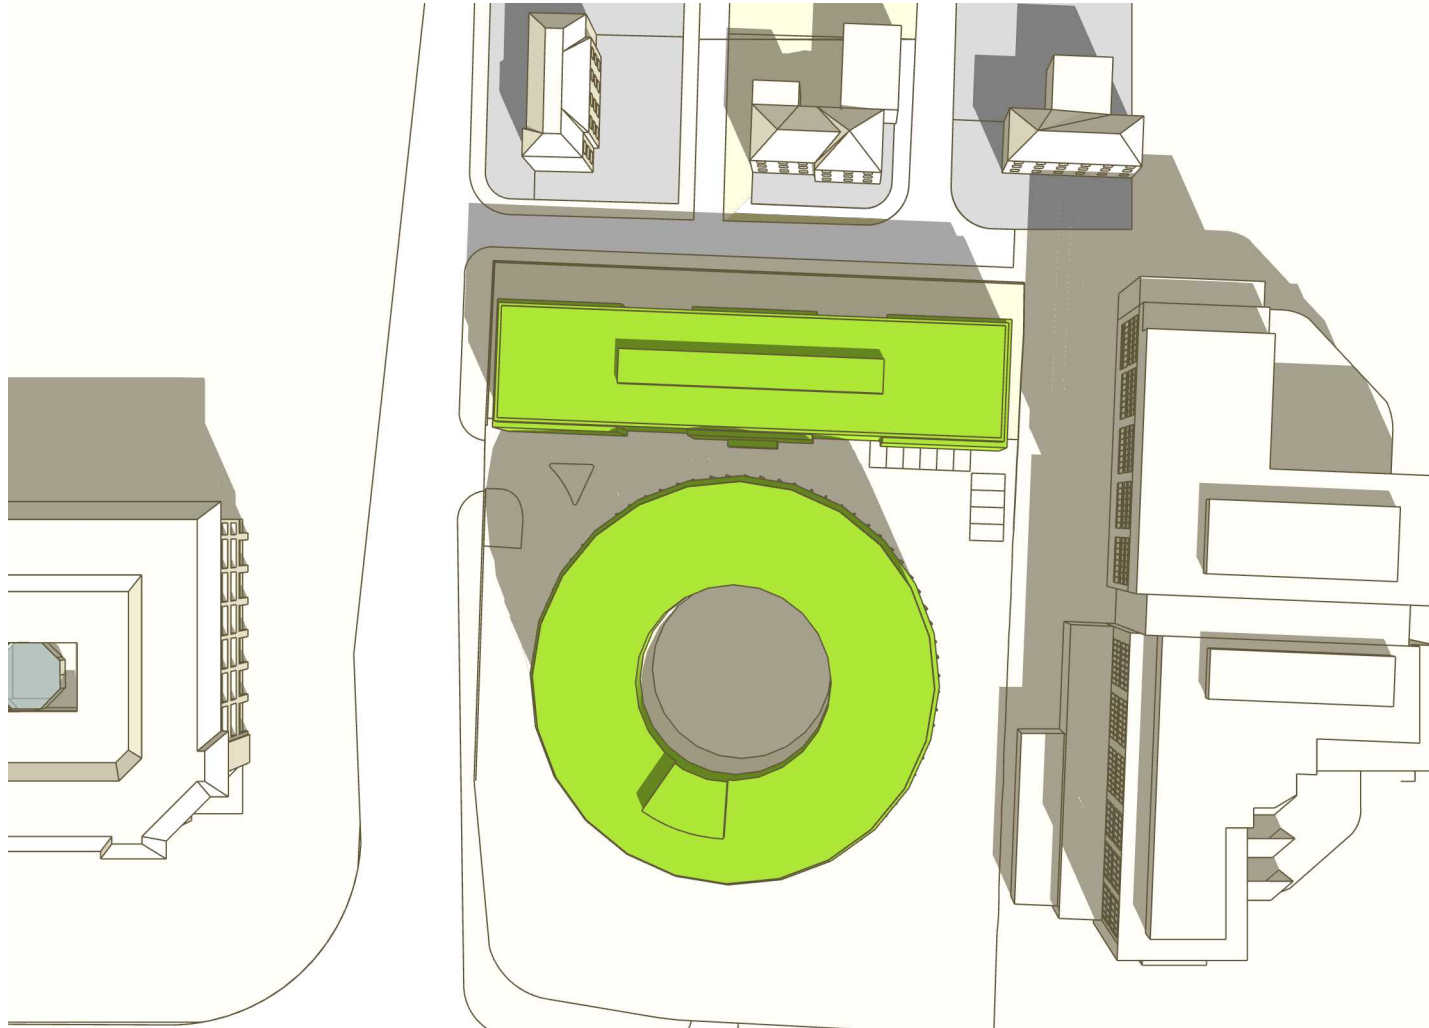

Do not scale from this drawing
© Hawkins Environmental Ltd

Notes

Drawing No: H4260_23

Hawkins 
environmental
The Square, Basing View, Basingstoke, RG21 4EB
Tel: 01256 522332
enquiry@hawkinsenvironmental.co.uk
www.hawkinsenvironmental.co.uk

Site: Ariel Hotel, 118 Bath Road,
Harlington


Title: Shadows 21st March 11am Proposed

Client: R Ariel Heathrow
Opco Ltd

Date: September 2024

Project Number: H4260

F	NH	E
Status	Drawn	Rev

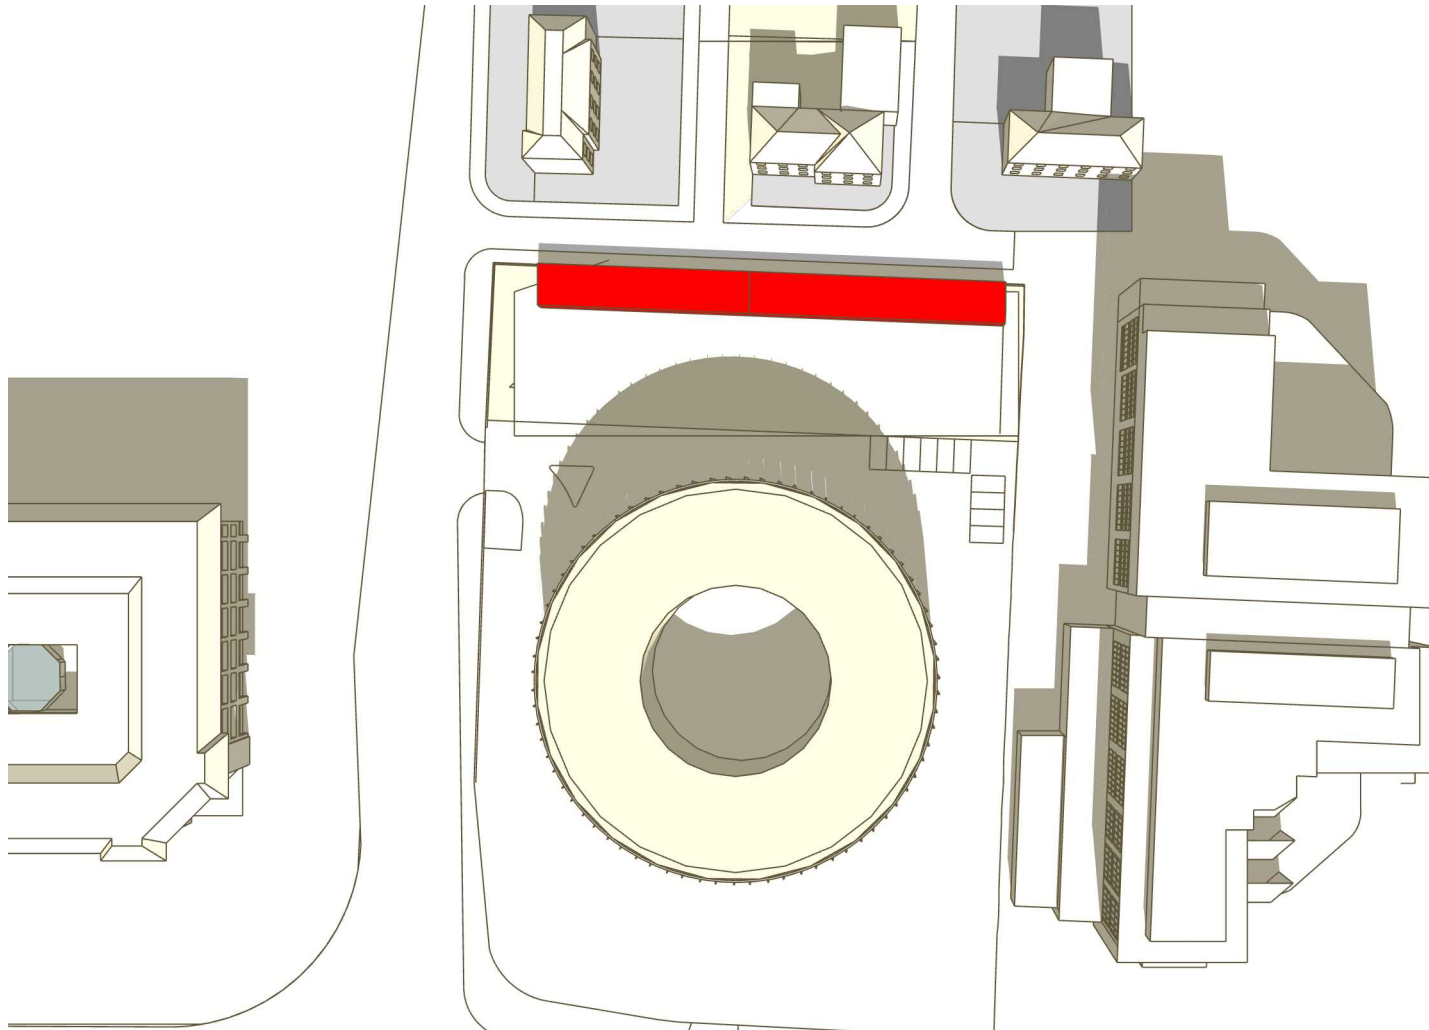

Do not scale from this drawing
© Hawkins Environmental Ltd

Notes

Drawing No: H4260_24

Hawkins 
environmental
The Square, Basing View, Basingstoke, RG21 4EB
Tel: 01256 522332
enquiry@hawkinsenvironmental.co.uk
www.hawkinsenvironmental.co.uk

Site: Ariel Hotel, 118 Bath Road,
Harlington


Title: Shadows 21st March 12pm Existing

Client: R Ariel Heathrow
Opco Ltd

Date: September 2024

Project Number: H4260

F	NH	E
Status	Drawn	Rev

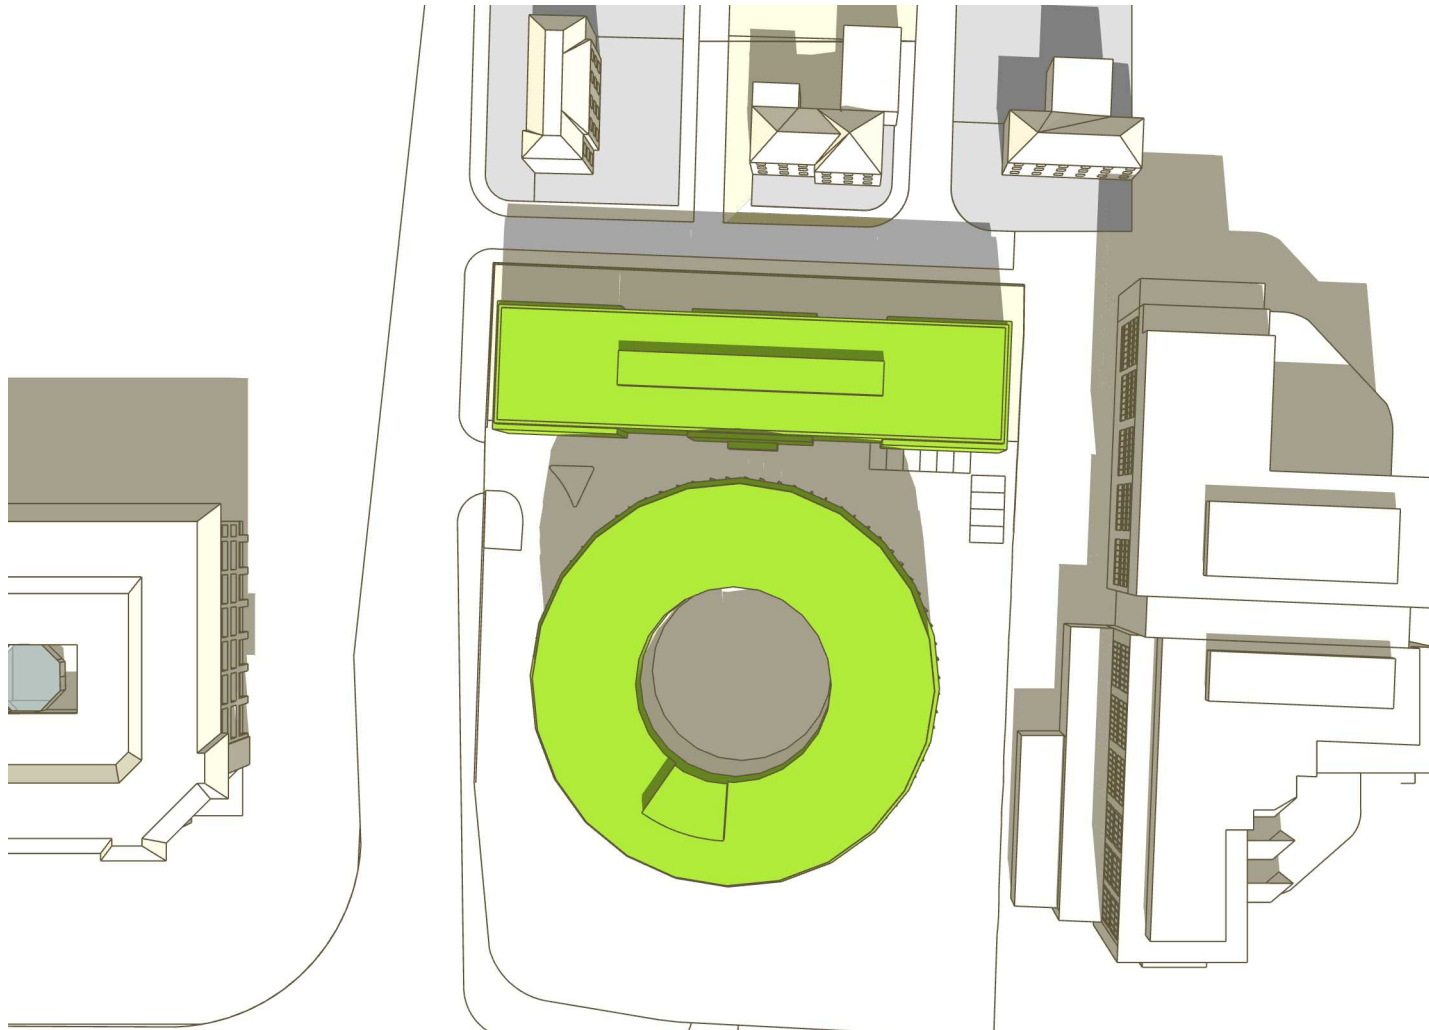

Do not scale from this drawing
© Hawkins Environmental Ltd

Notes

Drawing No: H4260_25

Hawkins 
environmental
The Square, Basing View, Basingstoke, RG21 4EB
Tel: 01256 522332
enquiry@hawkinsenvironmental.co.uk
www.hawkinsenvironmental.co.uk

Site: Ariel Hotel, 118 Bath Road,
Harlington


Title: Shadows 21st March 12pm Proposed

Client: R Ariel Heathrow
Opco Ltd

Date: September 2024

Project Number: H4260

F	NH	E
Status	Drawn	Rev

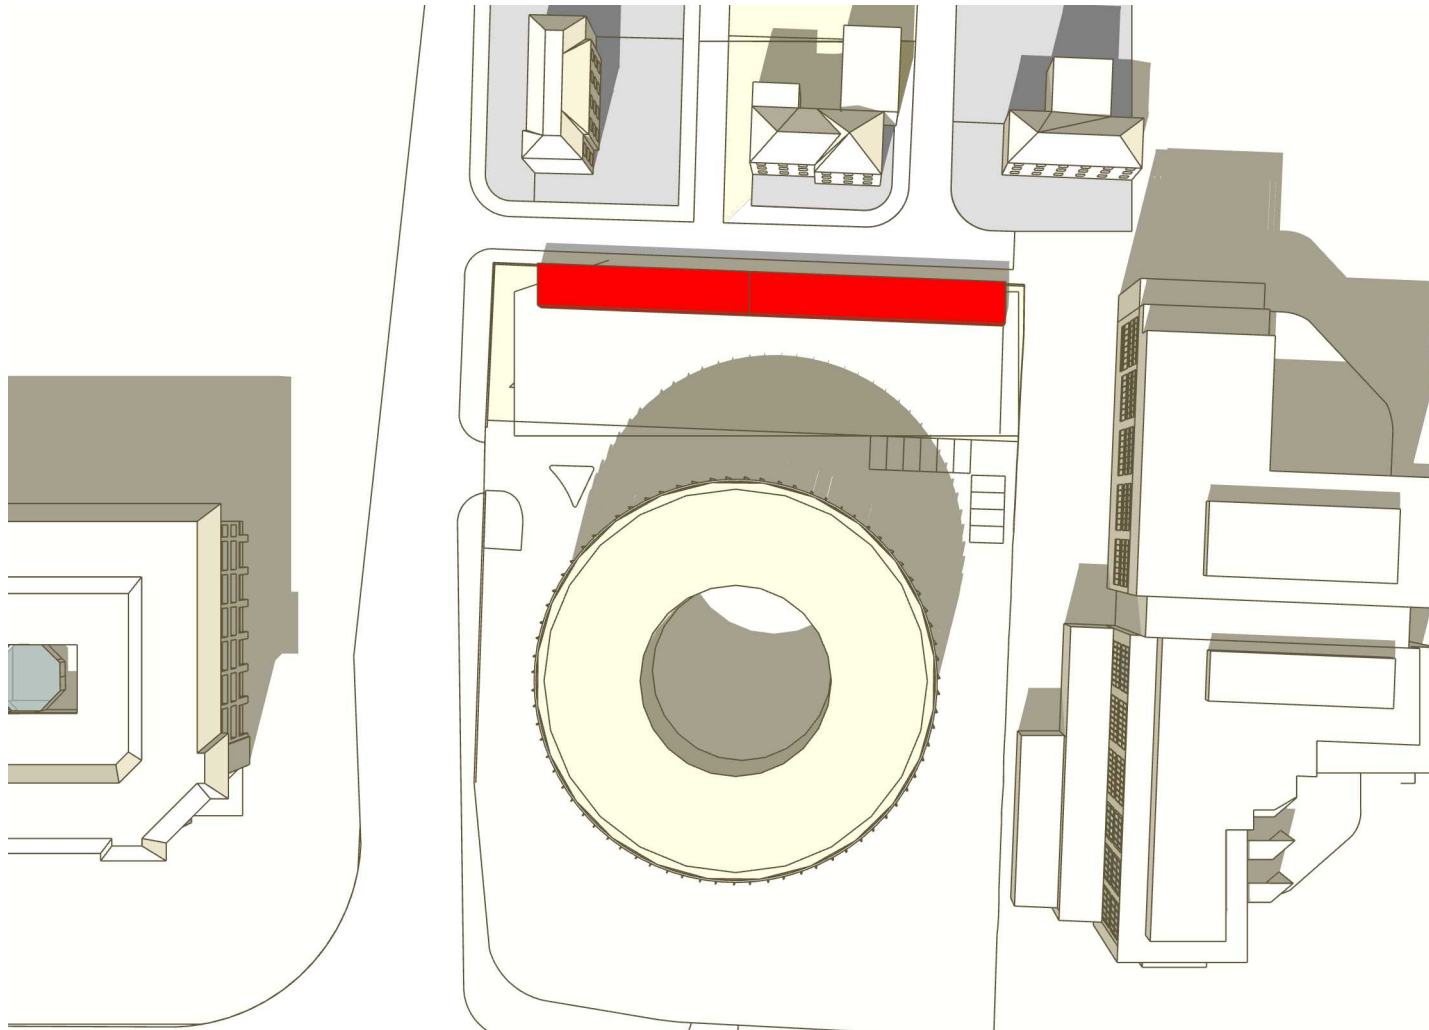

Do not scale from this drawing
© Hawkins Environmental Ltd

Notes

Drawing No: H4260_26

Hawkins 
environmental
The Square, Basing View, Basingstoke, RG21 4EB
Tel: 01256 522332
enquiry@hawkinsenvironmental.co.uk
www.hawkinsenvironmental.co.uk

Site: Ariel Hotel, 118 Bath Road,
Harlington


Title: Shadows 21st March 1pm Existing

Client: R Ariel Heathrow
Opco Ltd

Date: September 2024

Project Number: H4260

F	NH	E
Status	Drawn	Rev

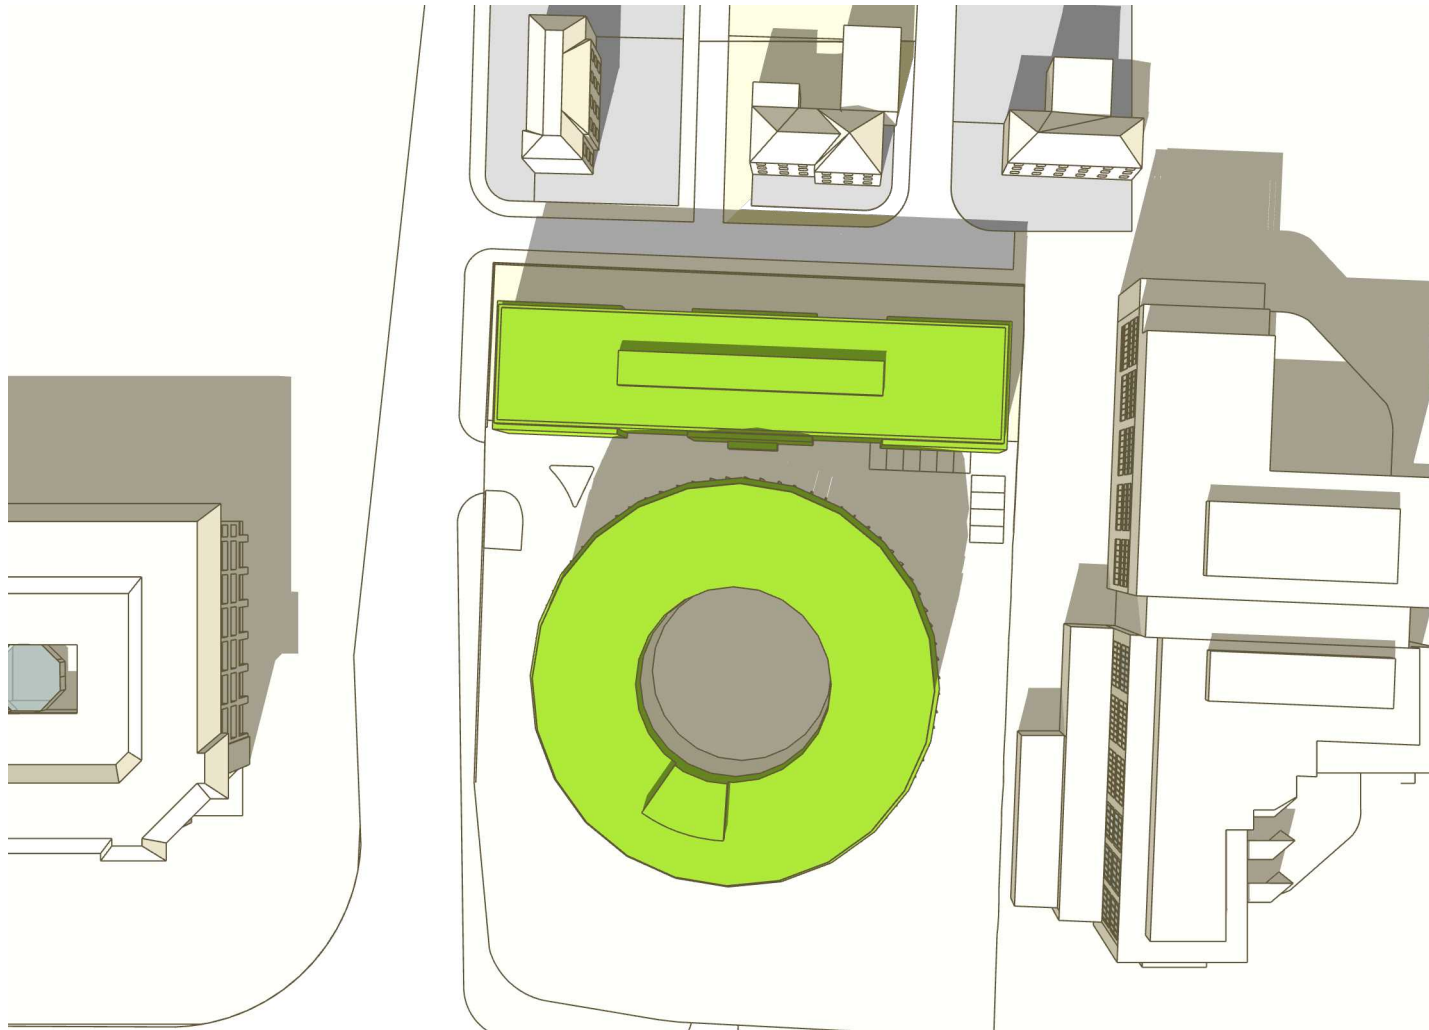

Do not scale from this drawing
© Hawkins Environmental Ltd

Notes

Drawing No: H4260_27

Hawkins 
environmental
The Square, Basing View, Basingstoke, RG21 4EB
Tel: 01256 522332
enquiry@hawkinsenvironmental.co.uk
www.hawkinsenvironmental.co.uk

Site: Ariel Hotel, 118 Bath Road,
Harlington


Title: Shadows 21st March 1pm Proposed

Client: R Ariel Heathrow
Opco Ltd

Date: September 2024

Project Number: H4260

F	NH	E
Status	Drawn	Rev

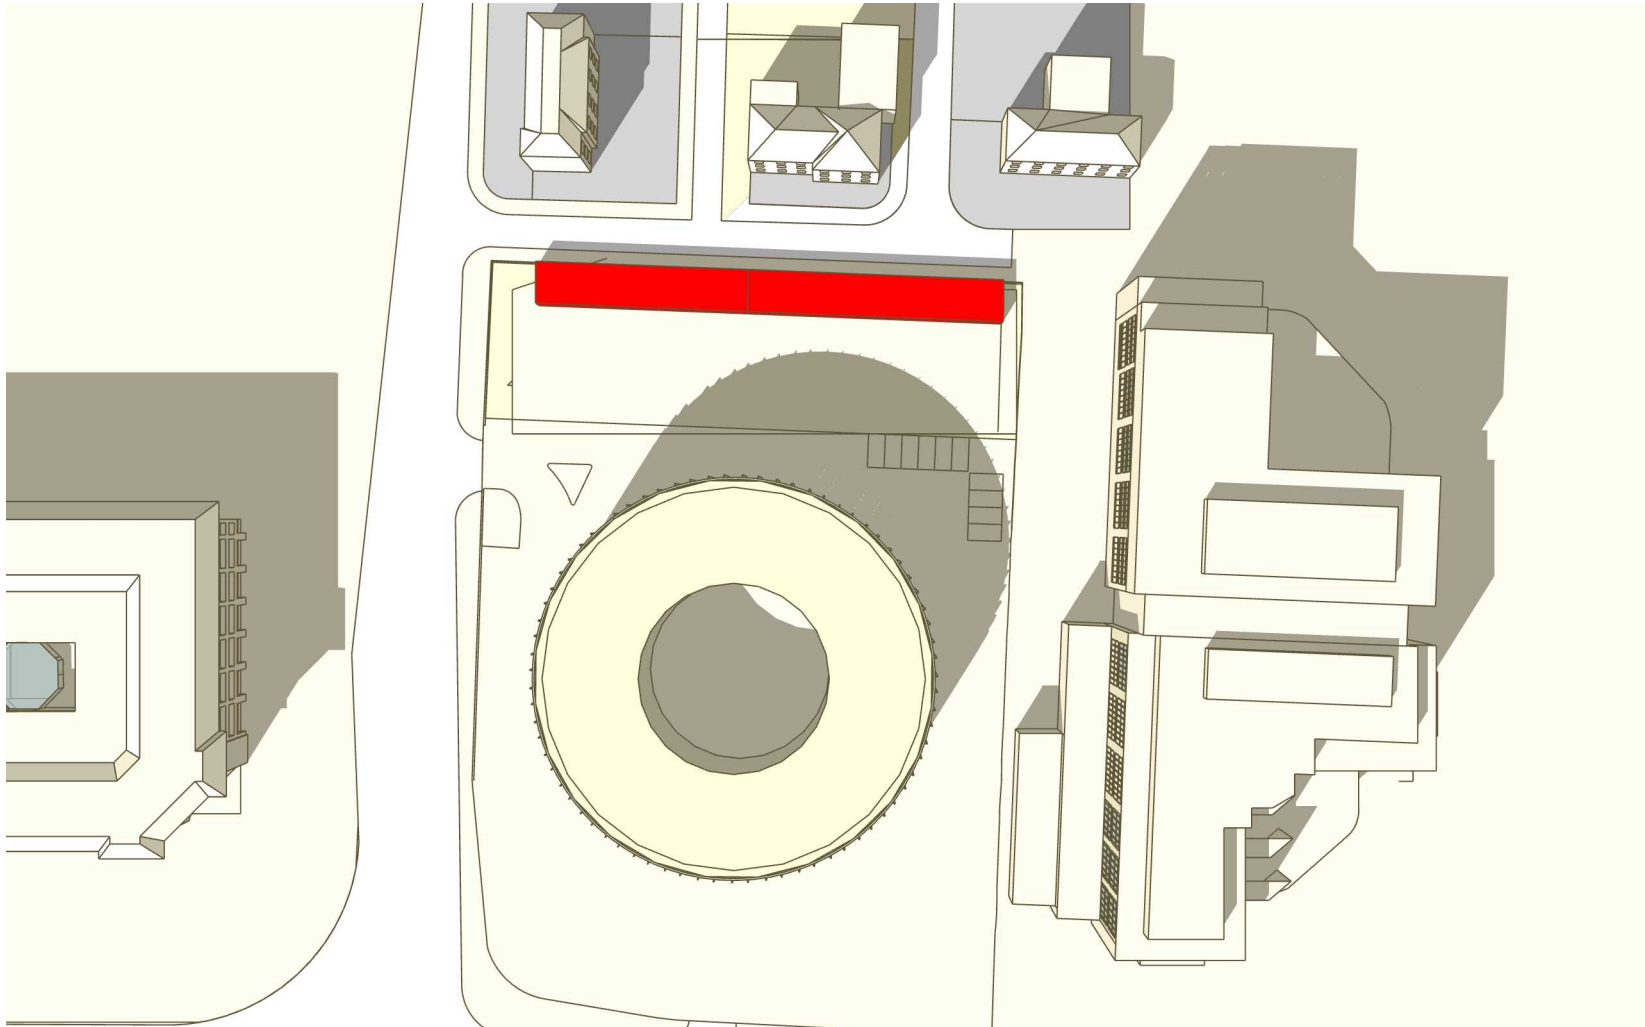

Notes

Drawing No: H4260_28

Hawkins 
environmental
The Square, Basing View, Basingstoke, RG21 4EB
Tel: 01256 522332
enquiry@hawkinsenvironmental.co.uk
www.hawkinsenvironmental.co.uk

Site: Ariel Hotel, 118 Bath Road,
Harlington


Title: Shadows 21st March 2pm Existing

Client: R Ariel Heathrow
Opco Ltd

Date: September 2024

Project Number: H4260

F	NH	E
Status	Drawn	Rev

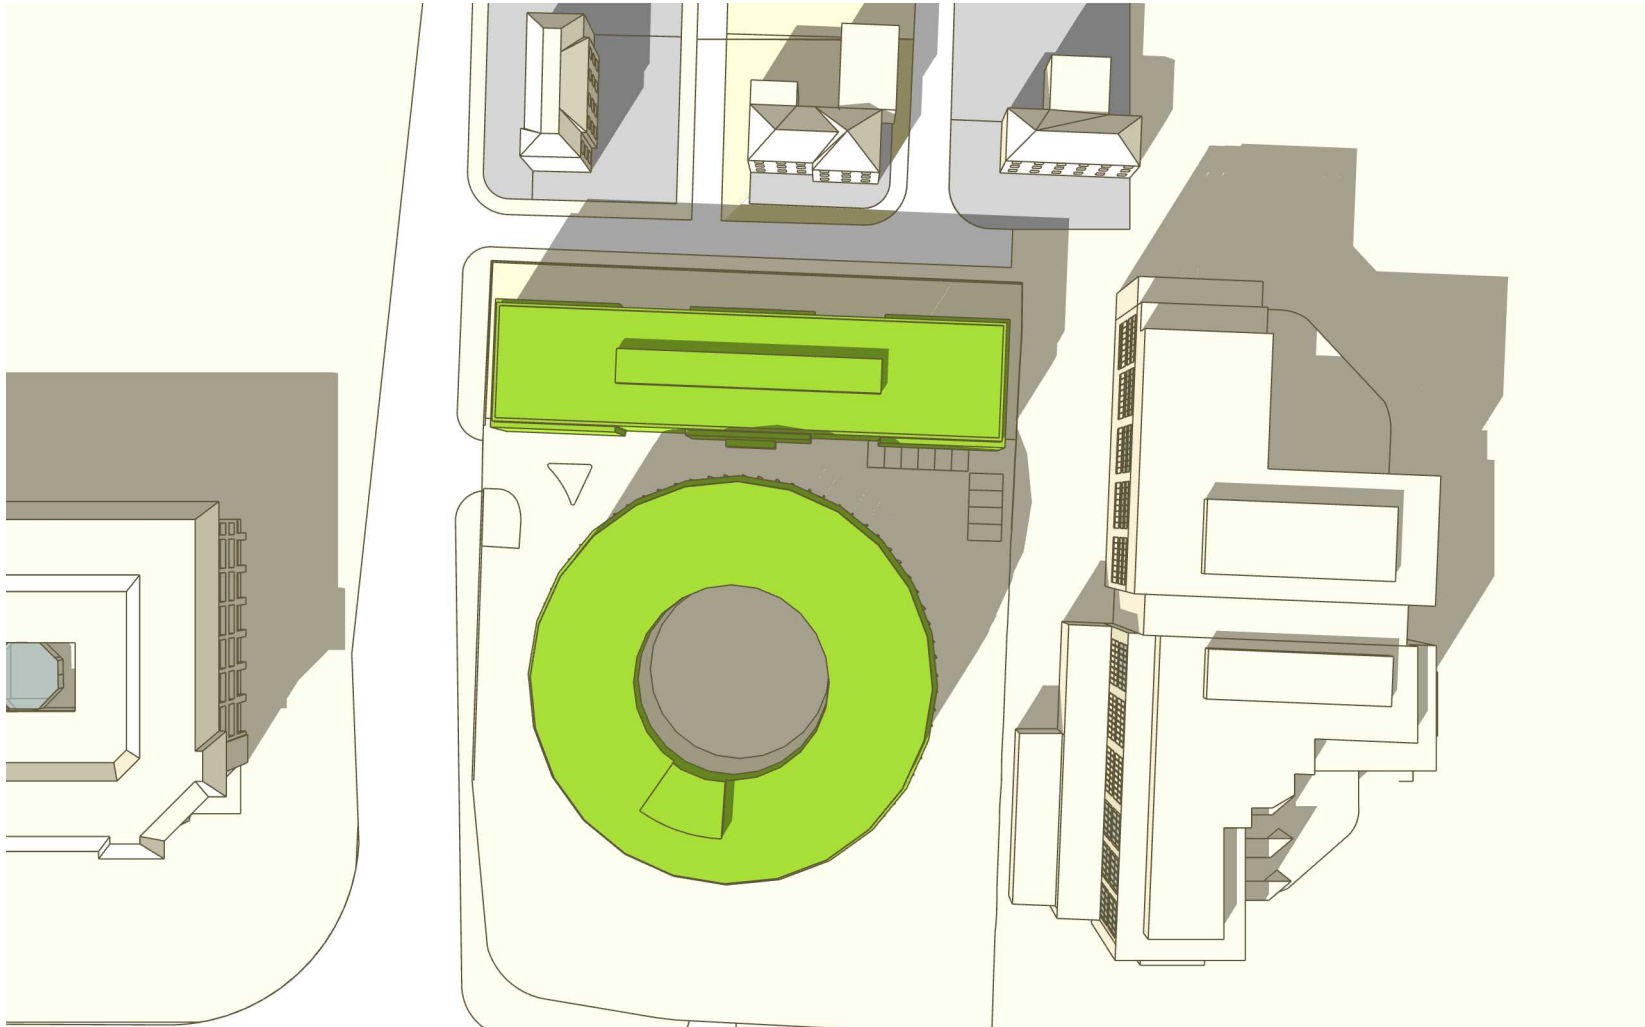

Notes

Drawing No: H4260_29

Hawkins 
environmental
The Square, Basing View, Basingstoke, RG21 4EB
Tel: 01256 522332
enquiry@hawkinsenvironmental.co.uk
www.hawkinsenvironmental.co.uk

Site: Ariel Hotel, 118 Bath Road,
Harlington


Title: Shadows 21st March 2pm Proposed

Client: R Ariel Heathrow
Opco Ltd

Date: September 2024

Project Number: H4260

F	NH	E
Status	Drawn	Rev

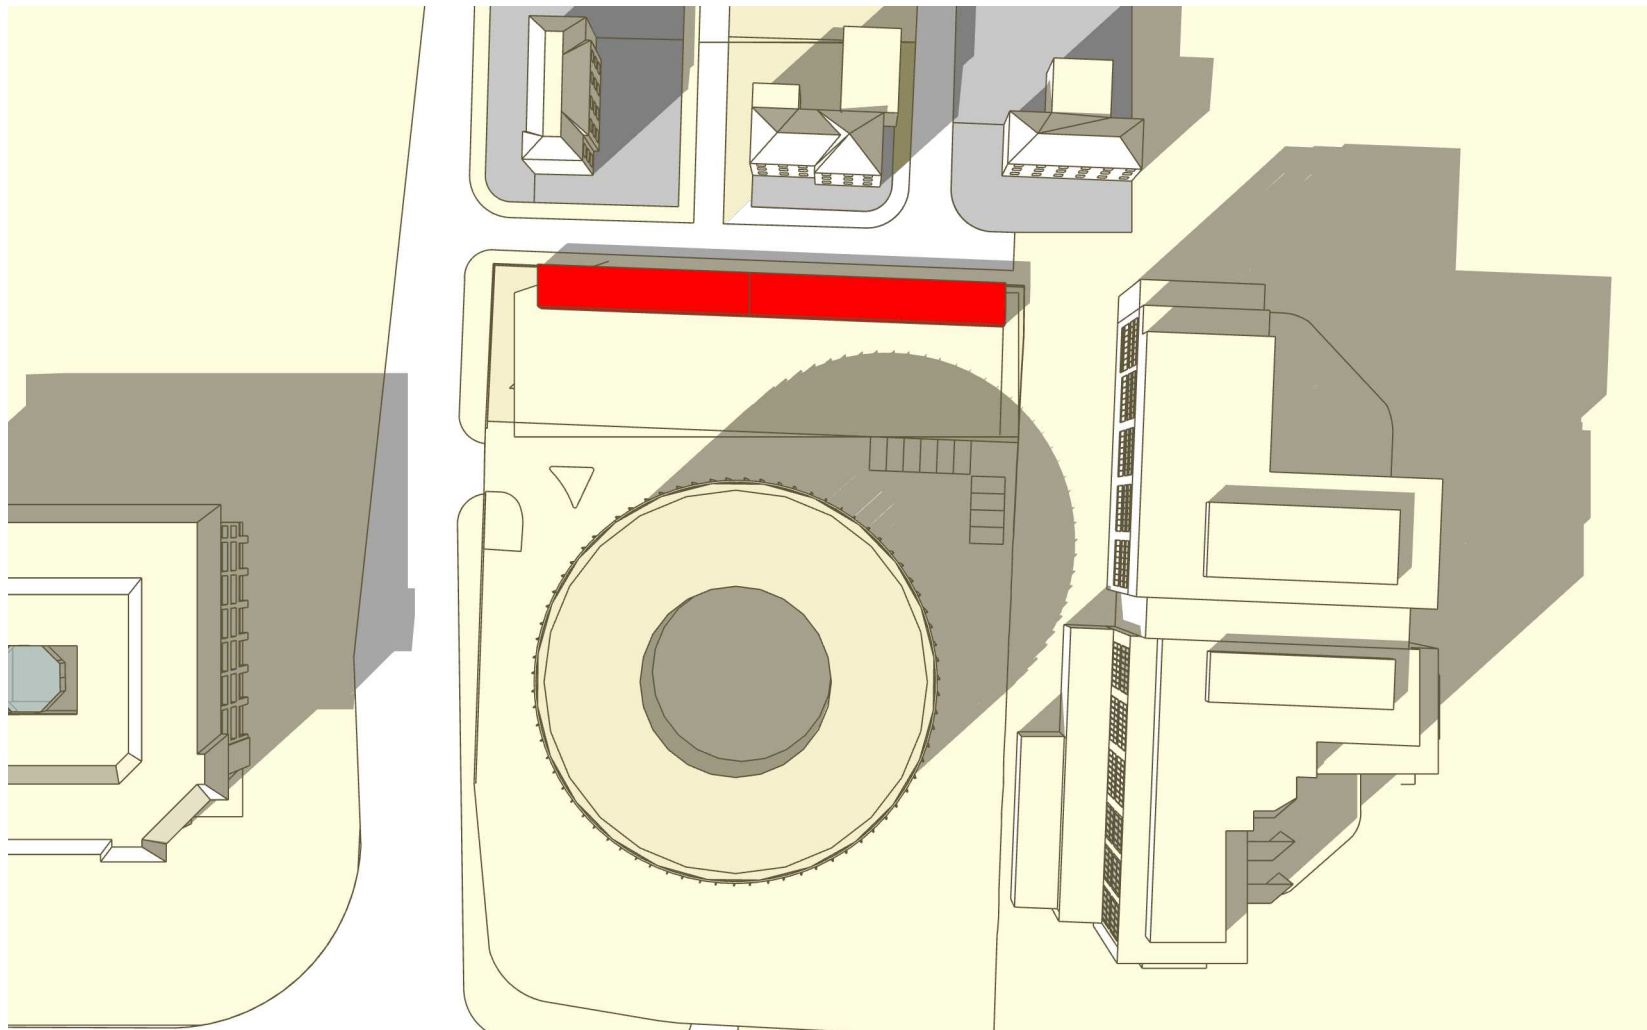

Notes

Drawing No: H4260_30

Hawkins 
environmental
The Square, Basing View, Basingstoke, RG21 4EB
Tel: 01256 522332
enquiry@hawkinsenvironmental.co.uk
www.hawkinsenvironmental.co.uk

Site: Ariel Hotel, 118 Bath Road,
Harlington


Title: Shadows 21st March 3pm Existing

Client: R Ariel Heathrow
Opco Ltd

Date: September 2024

Project Number: H4260

F	NH	E
Status	Drawn	Rev

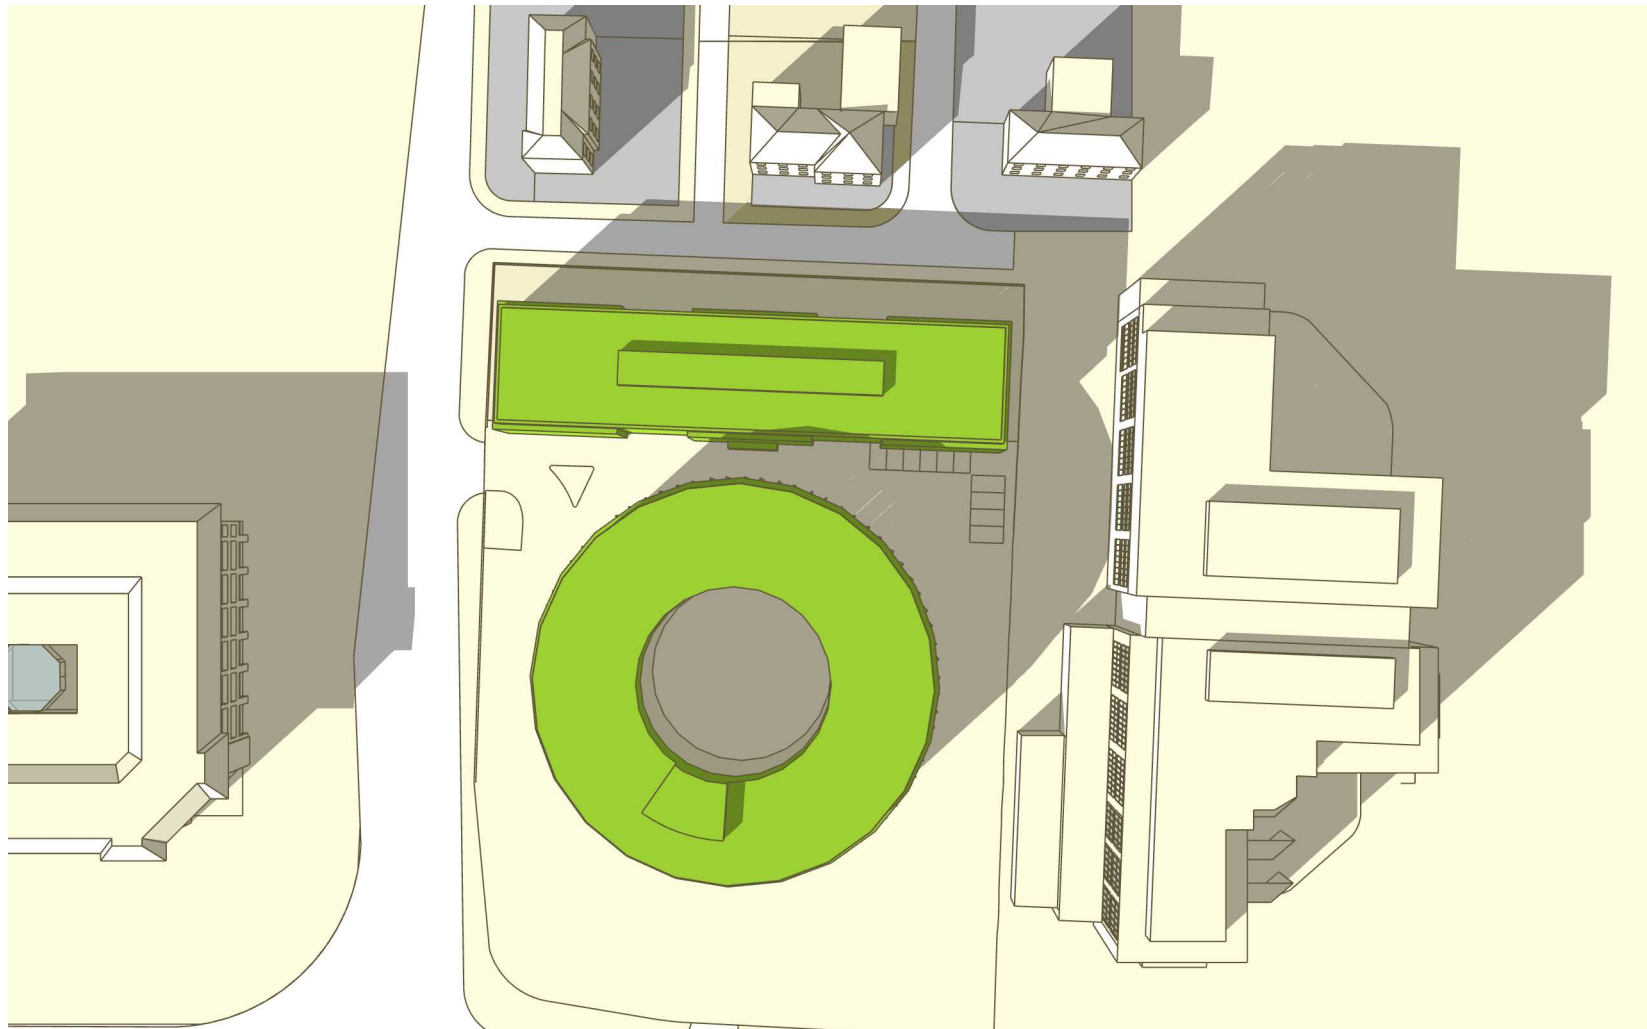

Notes

Drawing No: H4260_31

Hawkins 
environmental
The Square, Basing View, Basingstoke, RG21 4EB
Tel: 01256 522332
enquiry@hawkinsenvironmental.co.uk
www.hawkinsenvironmental.co.uk

Site: Ariel Hotel, 118 Bath Road,
Harlington


Title: Shadows 21st March 3pm Proposed

Client: R Ariel Heathrow
Opco Ltd

Date: September 2024

Project Number: H4260

F	NH	E
Status	Drawn	Rev

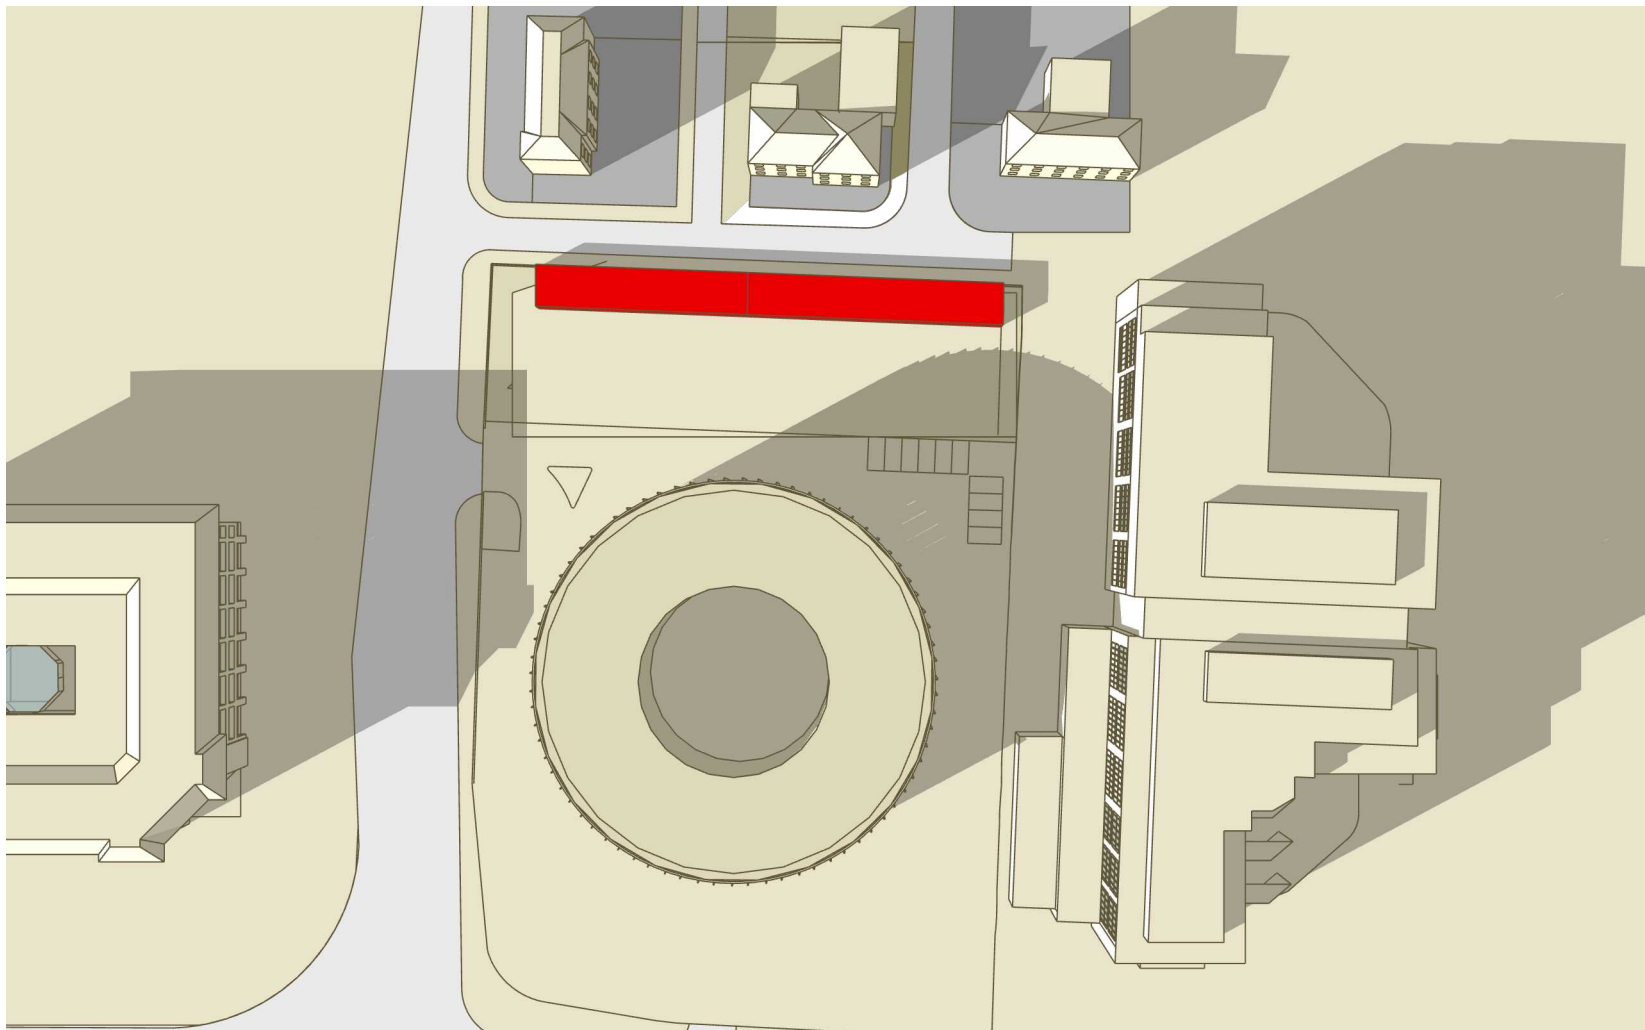

Notes

Drawing No: H4260_32

Hawkins 
environmental
The Square, Basing View, Basingstoke, RG21 4EB
Tel: 01256 522332
enquiry@hawkinsenvironmental.co.uk
www.hawkinsenvironmental.co.uk

Site: Ariel Hotel, 118 Bath Road,
Harlington


Title: Shadows 21st March 4pm Existing

Client: R Ariel Heathrow
Opco Ltd

Date: September 2024

Project Number: H4260

F	NH	E
Status	Drawn	Rev

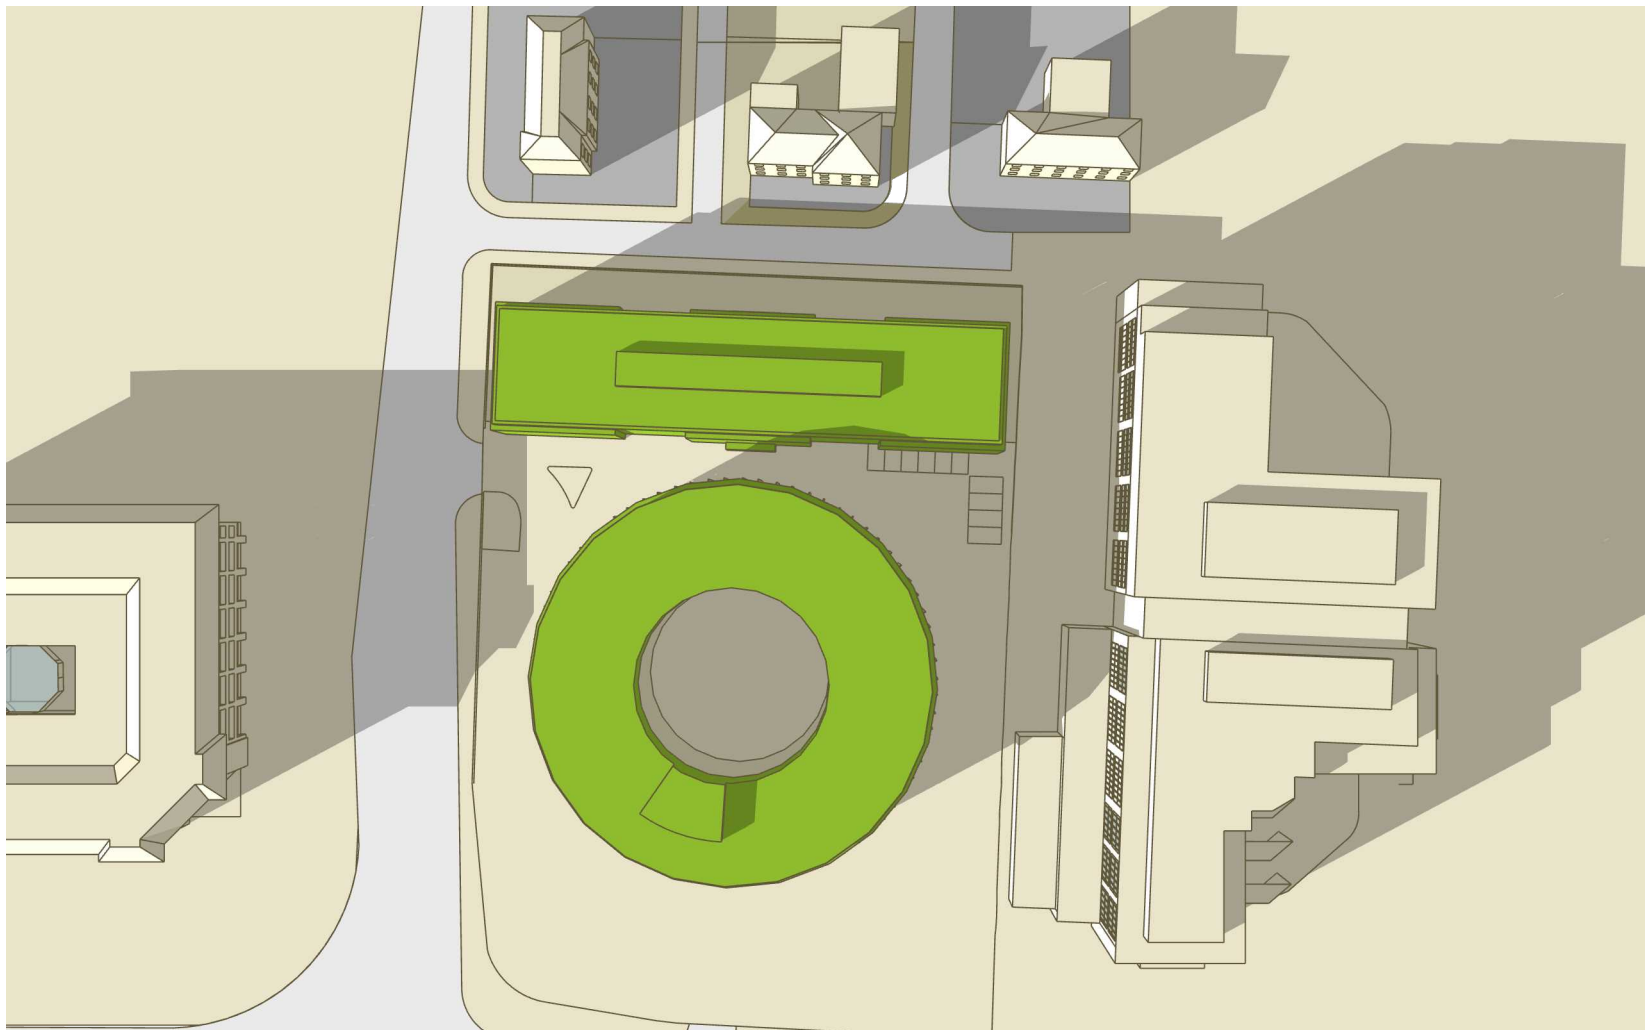

Do not scale from this drawing
© Hawkins Environmental Ltd

Notes

Drawing No: H4260_33

Hawkins 
environmental
The Square, Basing View, Basingstoke, RG21 4EB
Tel: 01256 522332
enquiry@hawkinsenvironmental.co.uk
www.hawkinsenvironmental.co.uk

Site: Ariel Hotel, 118 Bath Road,
Harlington


Title: Shadows 21st March 4pm Proposed

Client: R Ariel Heathrow
Opco Ltd

Date: September 2024

Project Number: H4260

F	NH	E
Status	Drawn	Rev

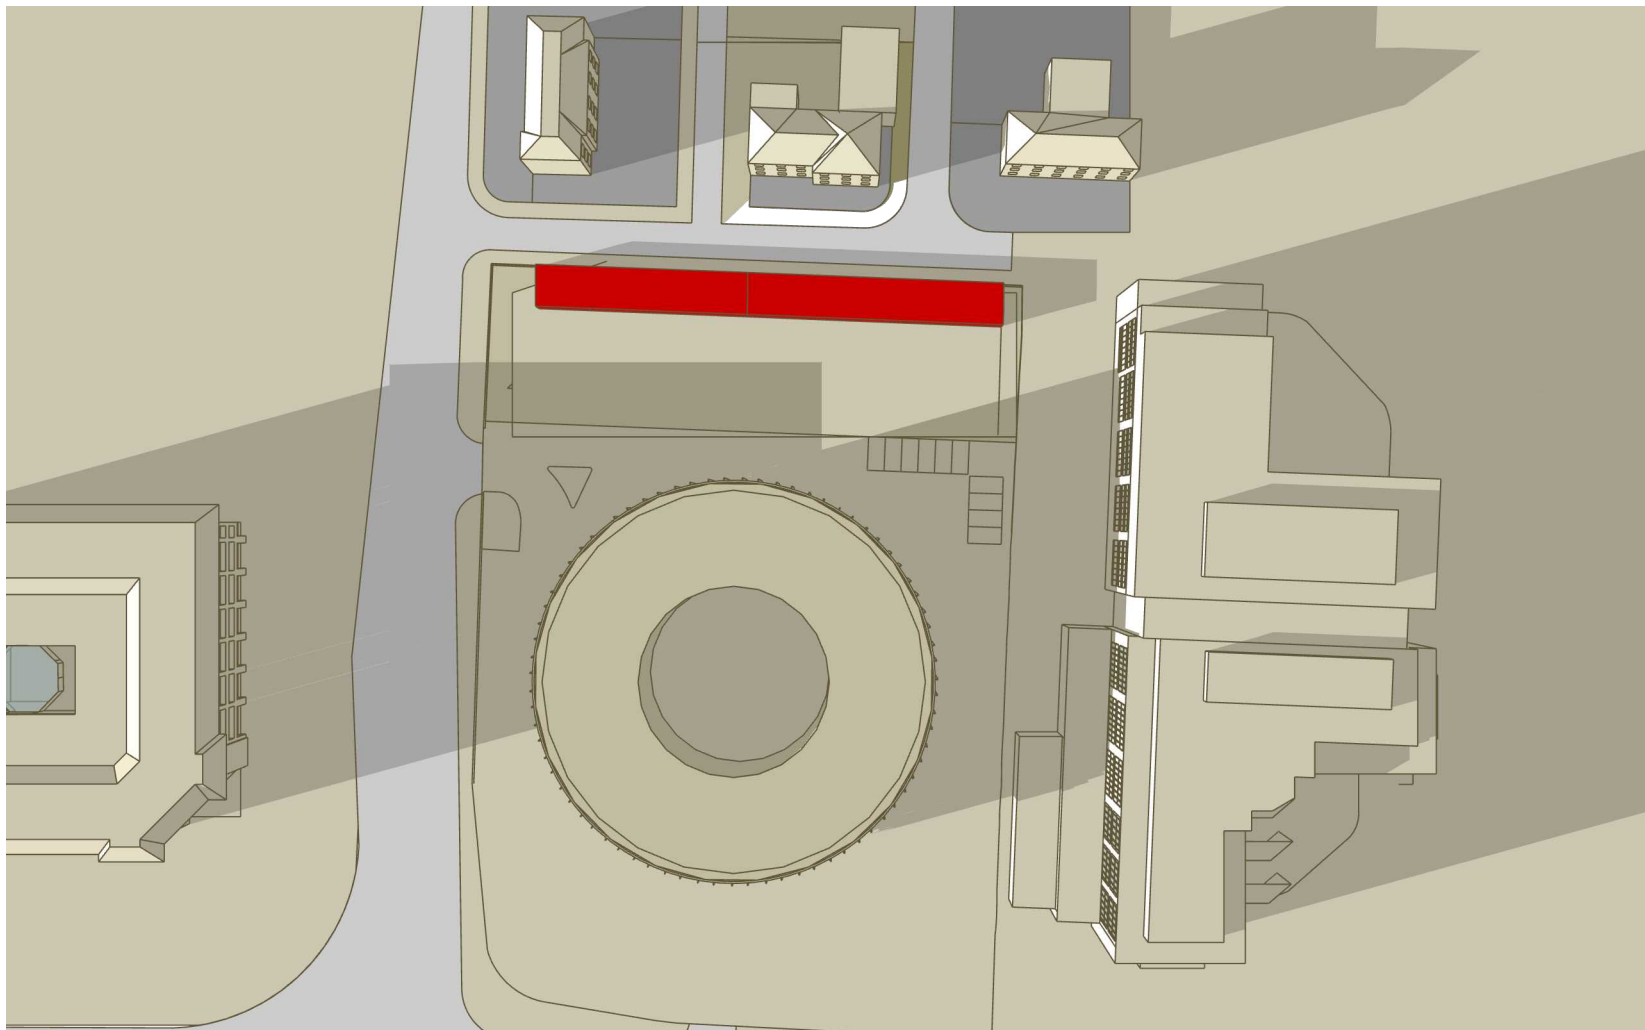

Do not scale from this drawing
© Hawkins Environmental Ltd

Notes

Drawing No: H4260_34

Hawkins 
environmental
The Square, Basing View, Basingstoke, RG21 4EB
Tel: 01256 522332
enquiry@hawkinsenvironmental.co.uk
www.hawkinsenvironmental.co.uk

Site: Ariel Hotel, 118 Bath Road,
Harlington


Title: Shadows 21st March 5pm Existing

Client: R Ariel Heathrow
Opco Ltd

Date: September 2024

Project Number: H4260

F	NH	E
Status	Drawn	Rev

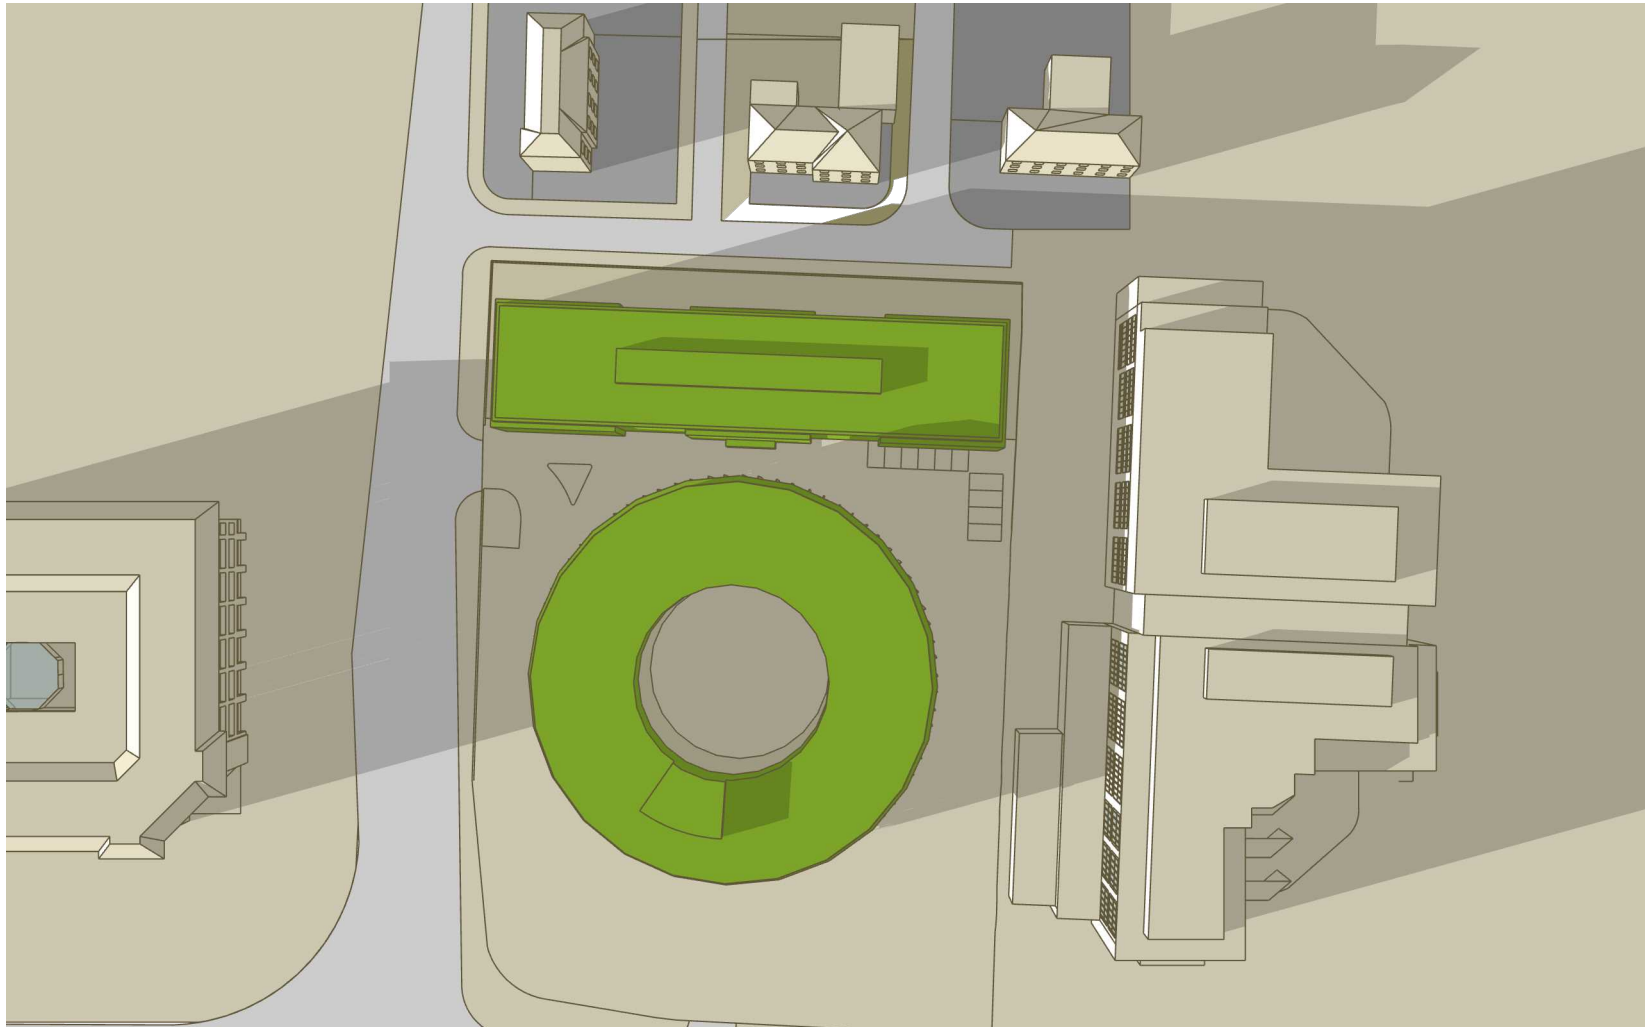

Do not scale from this drawing
© Hawkins Environmental Ltd

Notes

Drawing No: H4260_35

Hawkins 
environmental
The Square, Basing View, Basingstoke, RG21 4EB
Tel: 01256 522332
enquiry@hawkinsenvironmental.co.uk
www.hawkinsenvironmental.co.uk

Site: Ariel Hotel, 118 Bath Road,
Harlington


Title: Shadows 21st March 5pm Proposed

Client: R Ariel Heathrow
Opco Ltd

Date: September 2024


Project Number: H4260

F	NH	E
Status	Drawn	Rev

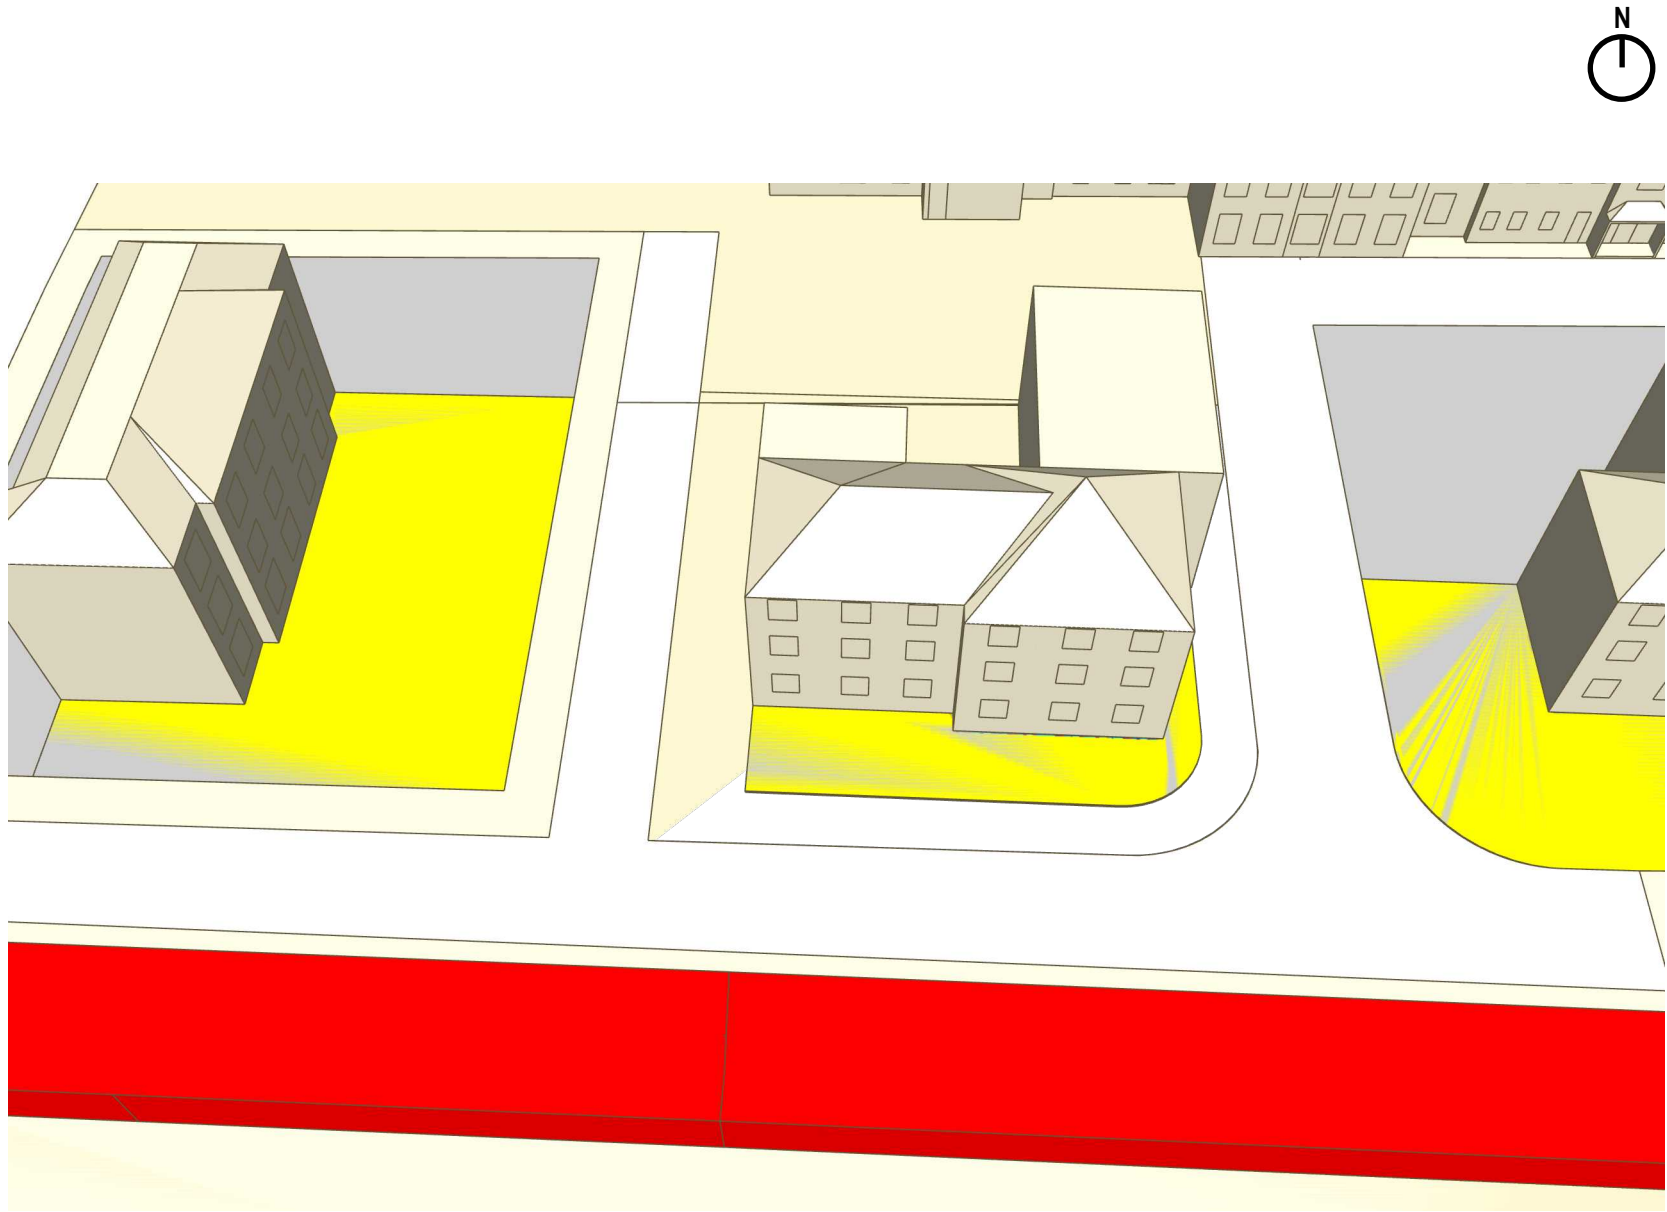

Notes

Duration (in Mins)
of Direct Sun
21st March

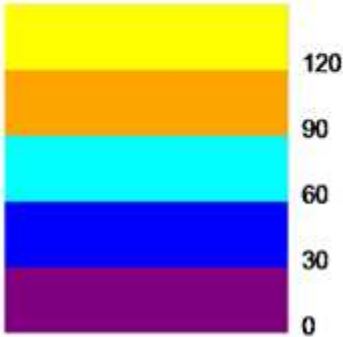

Drawing No: H4260_36

Hawkins 
environmental
The Square, Basing View, Basingstoke, RG21 4EB
Tel: 01256 522332
enquiry@hawkinsenvironmental.co.uk
www.hawkinsenvironmental.co.uk

Site: Ariel Hotel, 118 Bath Road,
Harlington


Title: Existing Overshadowing

Client: R Ariel Heathrow
Opco Ltd

Date: September 2024


Project Number: H4260

F	NH	E
Status	Drawn	Rev

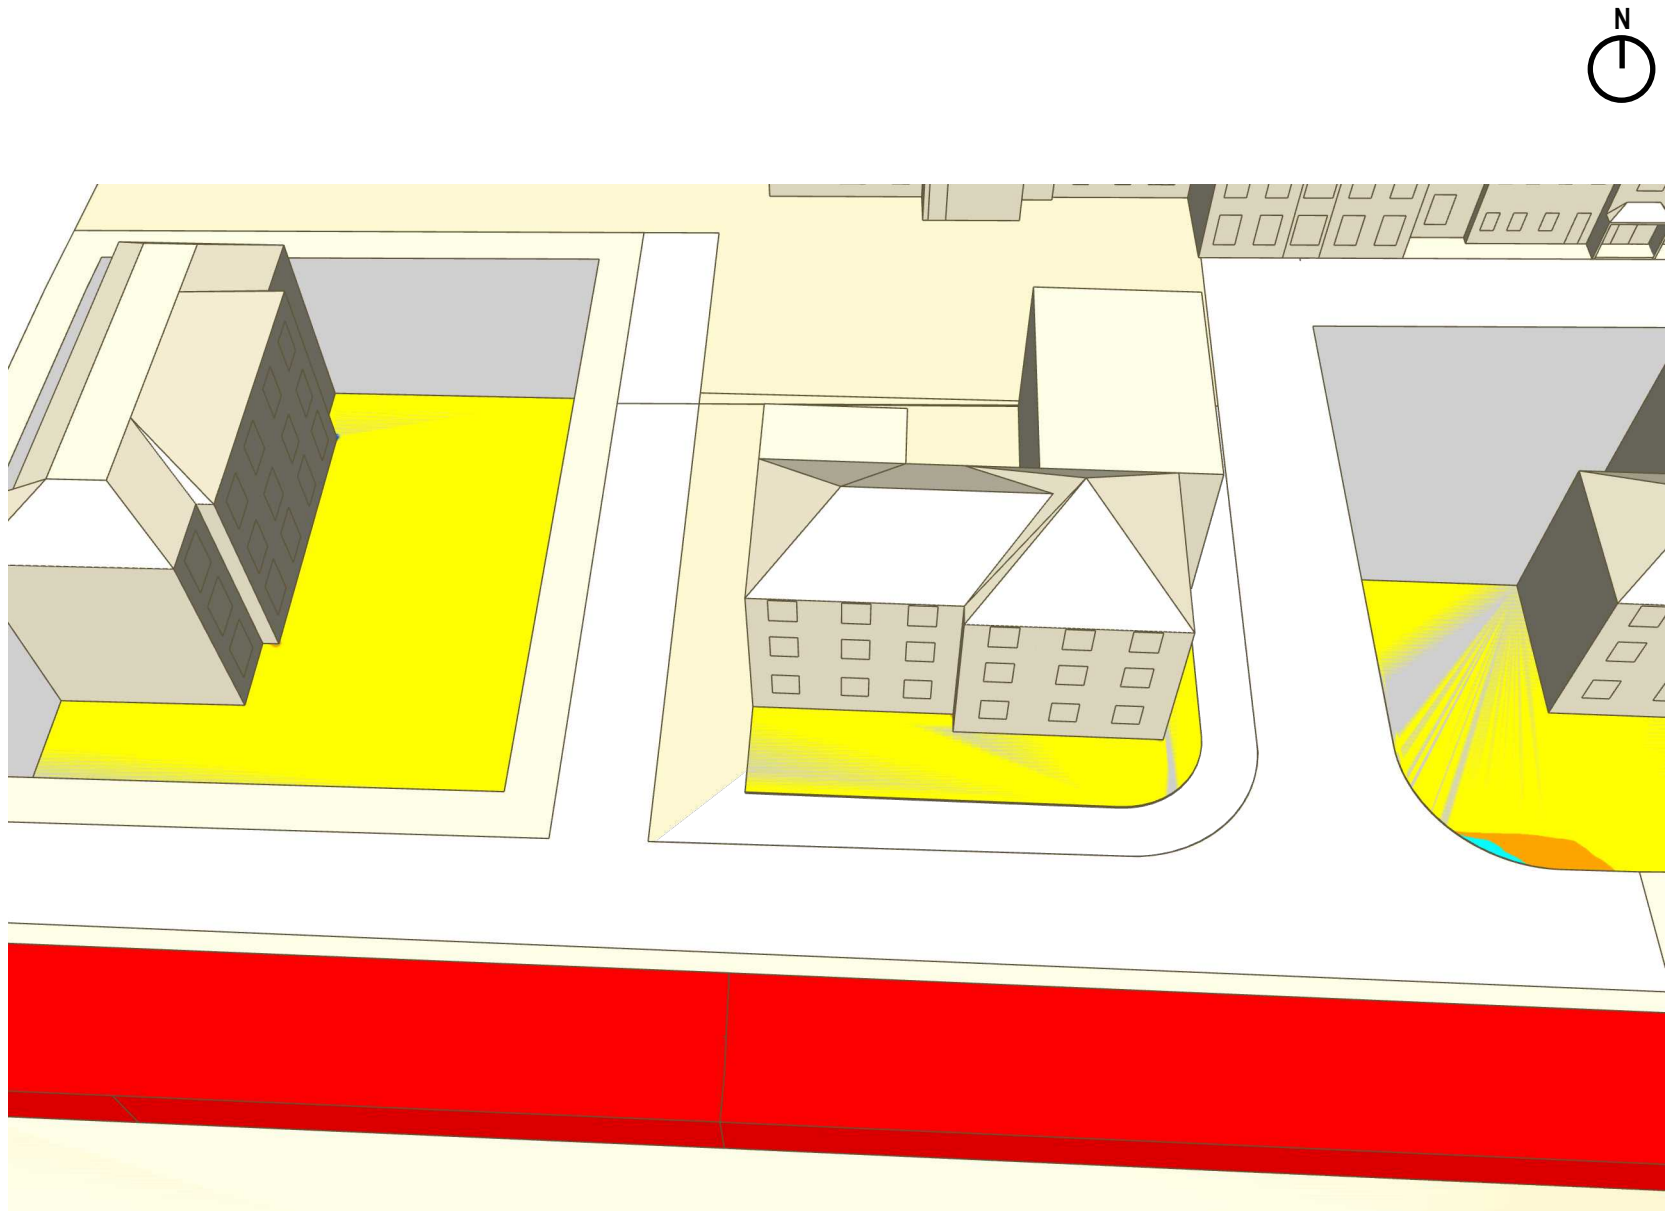

Notes

**Duration (in Mins)
of Direct Sun
21st March**

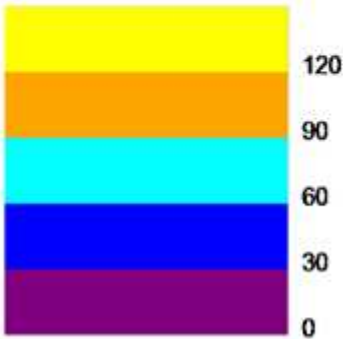

Drawing No: H4260_37

Hawkins 
environmental
 The Square, Basing View, Basingstoke, RG21 4EB
 Tel: 01256 522332
 enquiry@hawkinsenvironmental.co.uk
 www.hawkinsenvironmental.co.uk

Site: Ariel Hotel, 118 Bath Road,
Harlington


Title: Proposed Overshadowing

Client: R Ariel Heathrow
Opco Ltd

Date: September 2024

Project Number: H4260

F	NH	E
Status	Drawn	Rev

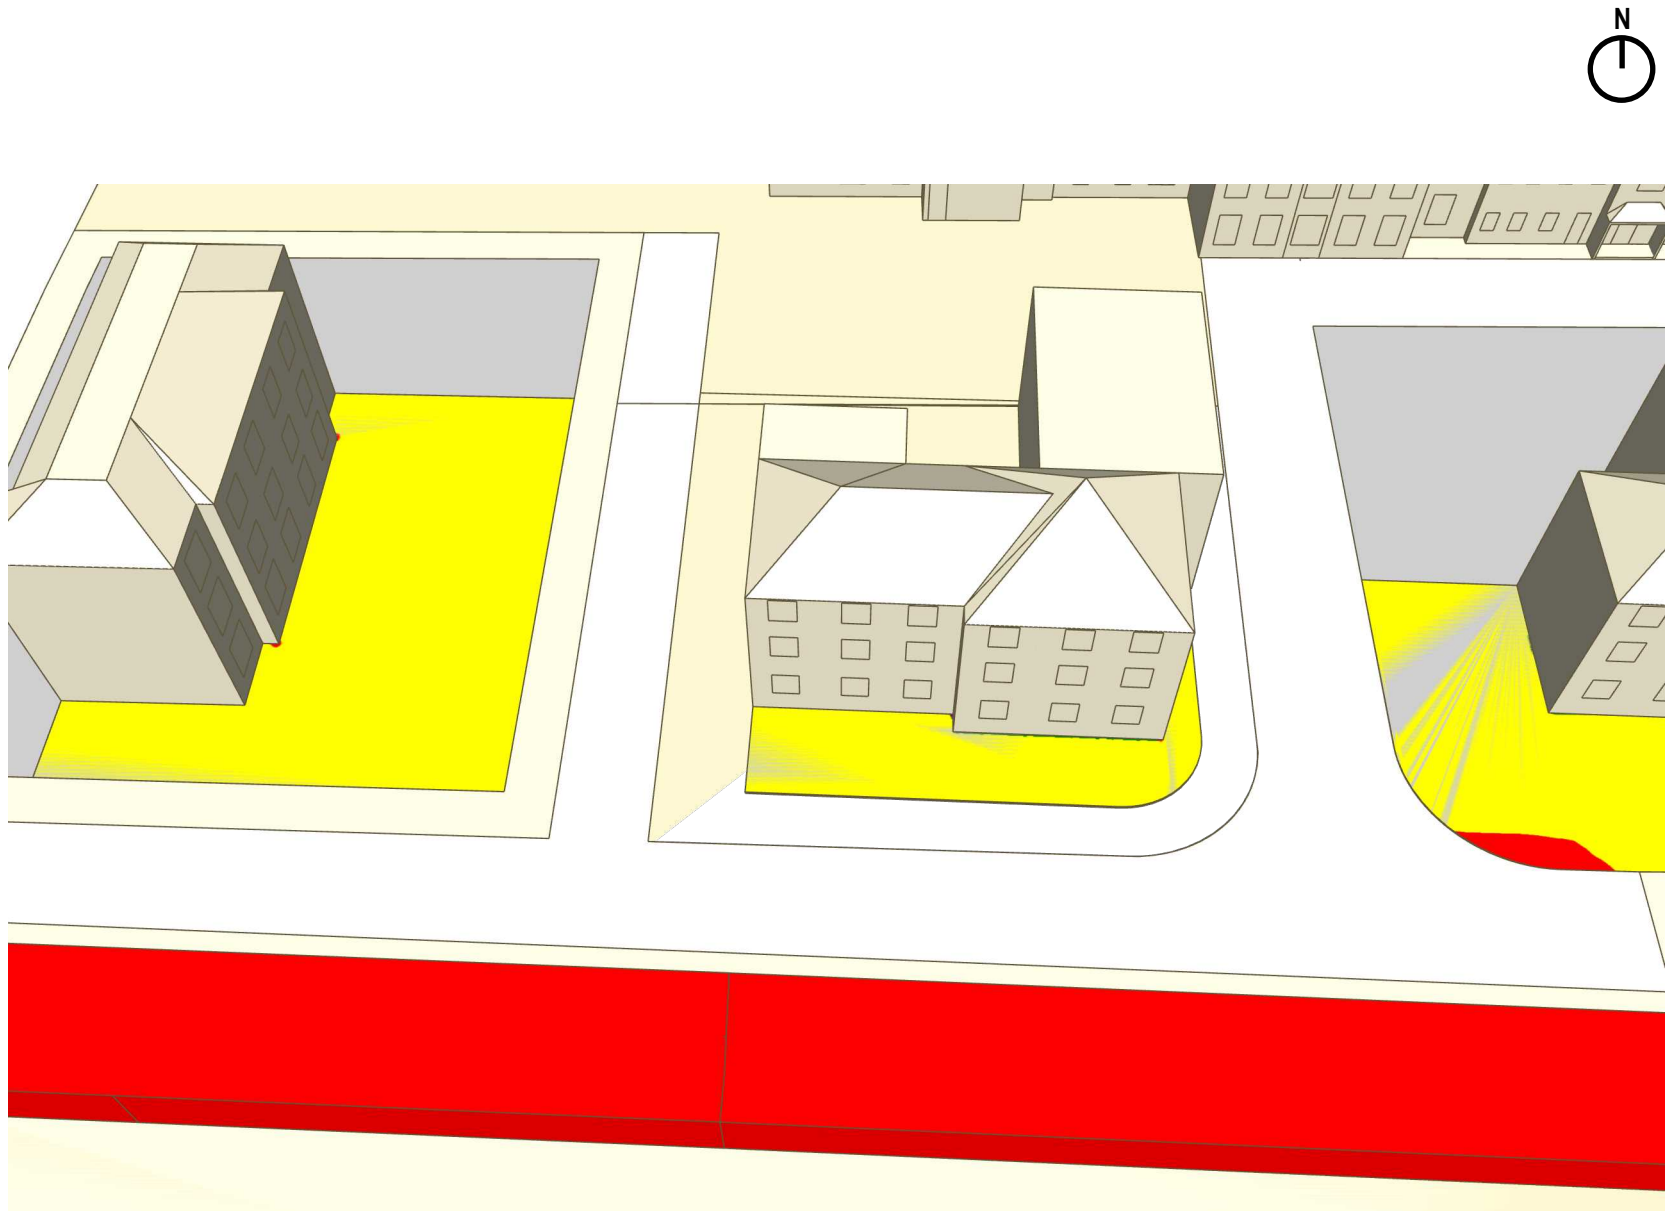

Notes

AMENITY Ratio

	Gain
	Loss
	≥ 120
	< 120

Drawing No: H4260_38

Hawkins 
 environmental
 The Square, Basing View, Basingstoke, RG21 4EB
 Tel: 01256 522332
 enquiry@hawkinsenvironmental.co.uk
 www.hawkinsenvironmental.co.uk

Site: Ariel Hotel, 118 Bath Road,
 Harlington

Title: Ratio of Overshadowing

Client: R Ariel Heathrow
 Opco Ltd

Date: September 2024

Project Number: H4260

F	NH	E
Status	Drawn	Rev