


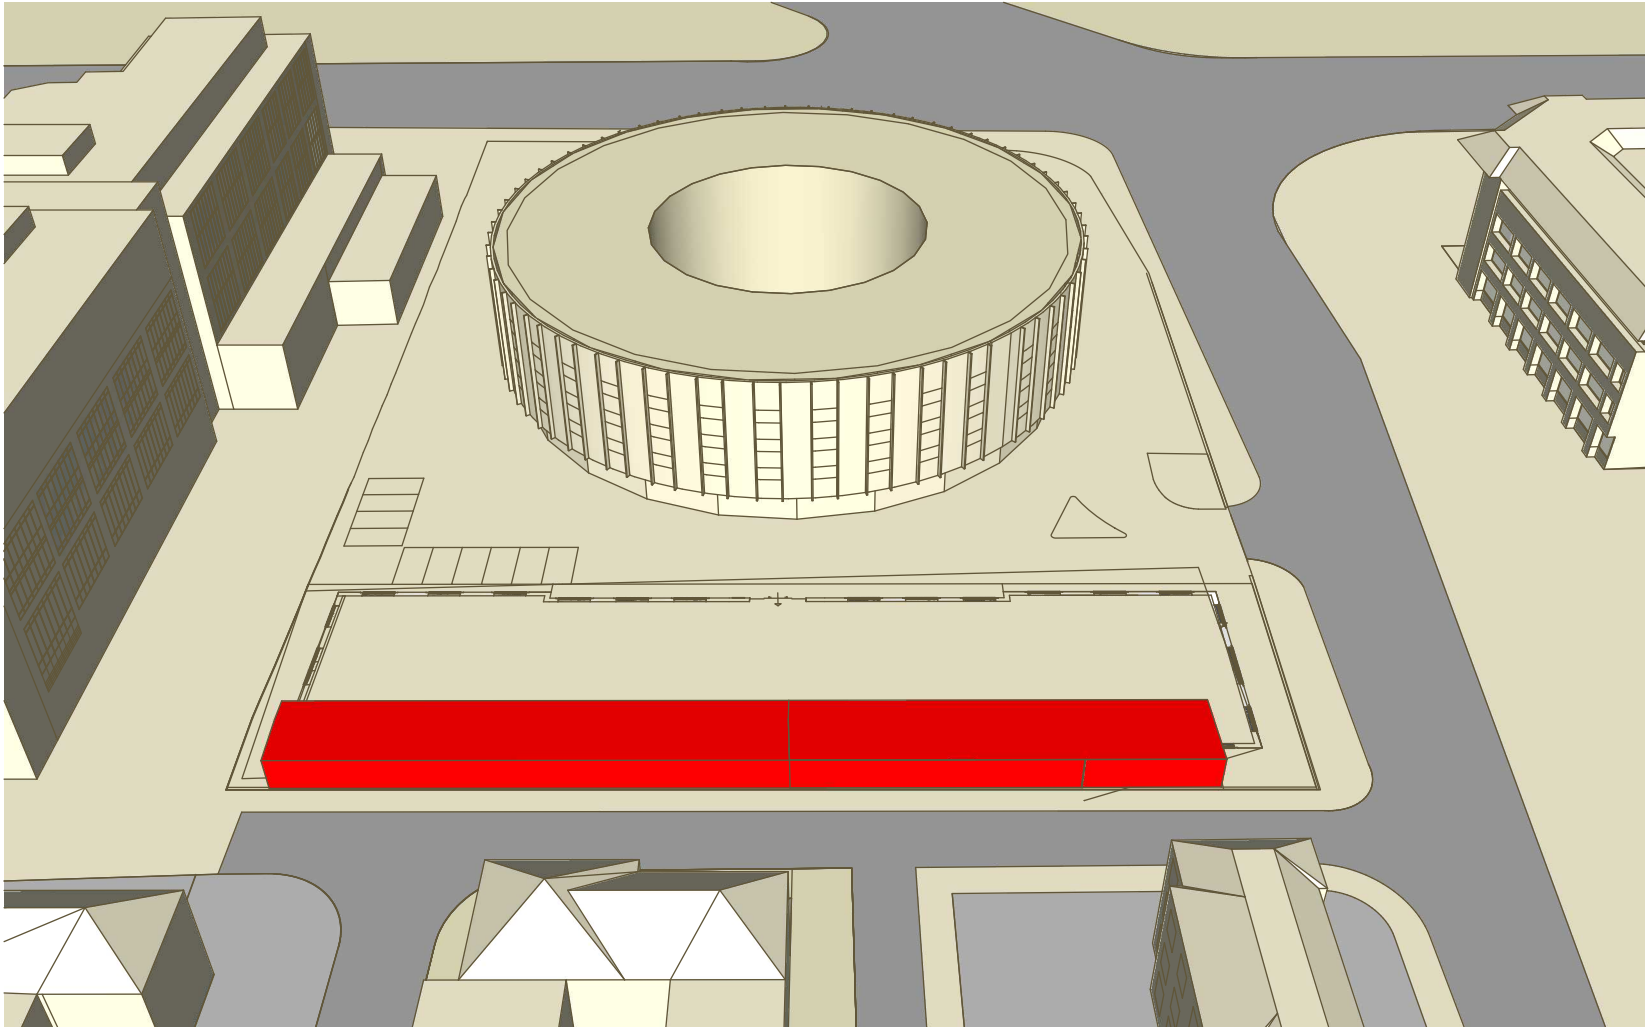

Notes

Drawing No: H3852_01

Hawkins 
environmental
 The Square, Basing View, Basingstoke, RG21 4EB
 Tel: 01256 522332
enquiry@hawkinsenvironmental.co.uk
www.hawkinsenvironmental.co.uk

Site: Ariel Hotel,
 118 Bath Road, Harlington


Title: View From North Existing

Client: R Ariel Heathrow Opco Ltd.

Date: November 2023

Project Number: H3852

F	NH	D
Status	Drawn	Rev

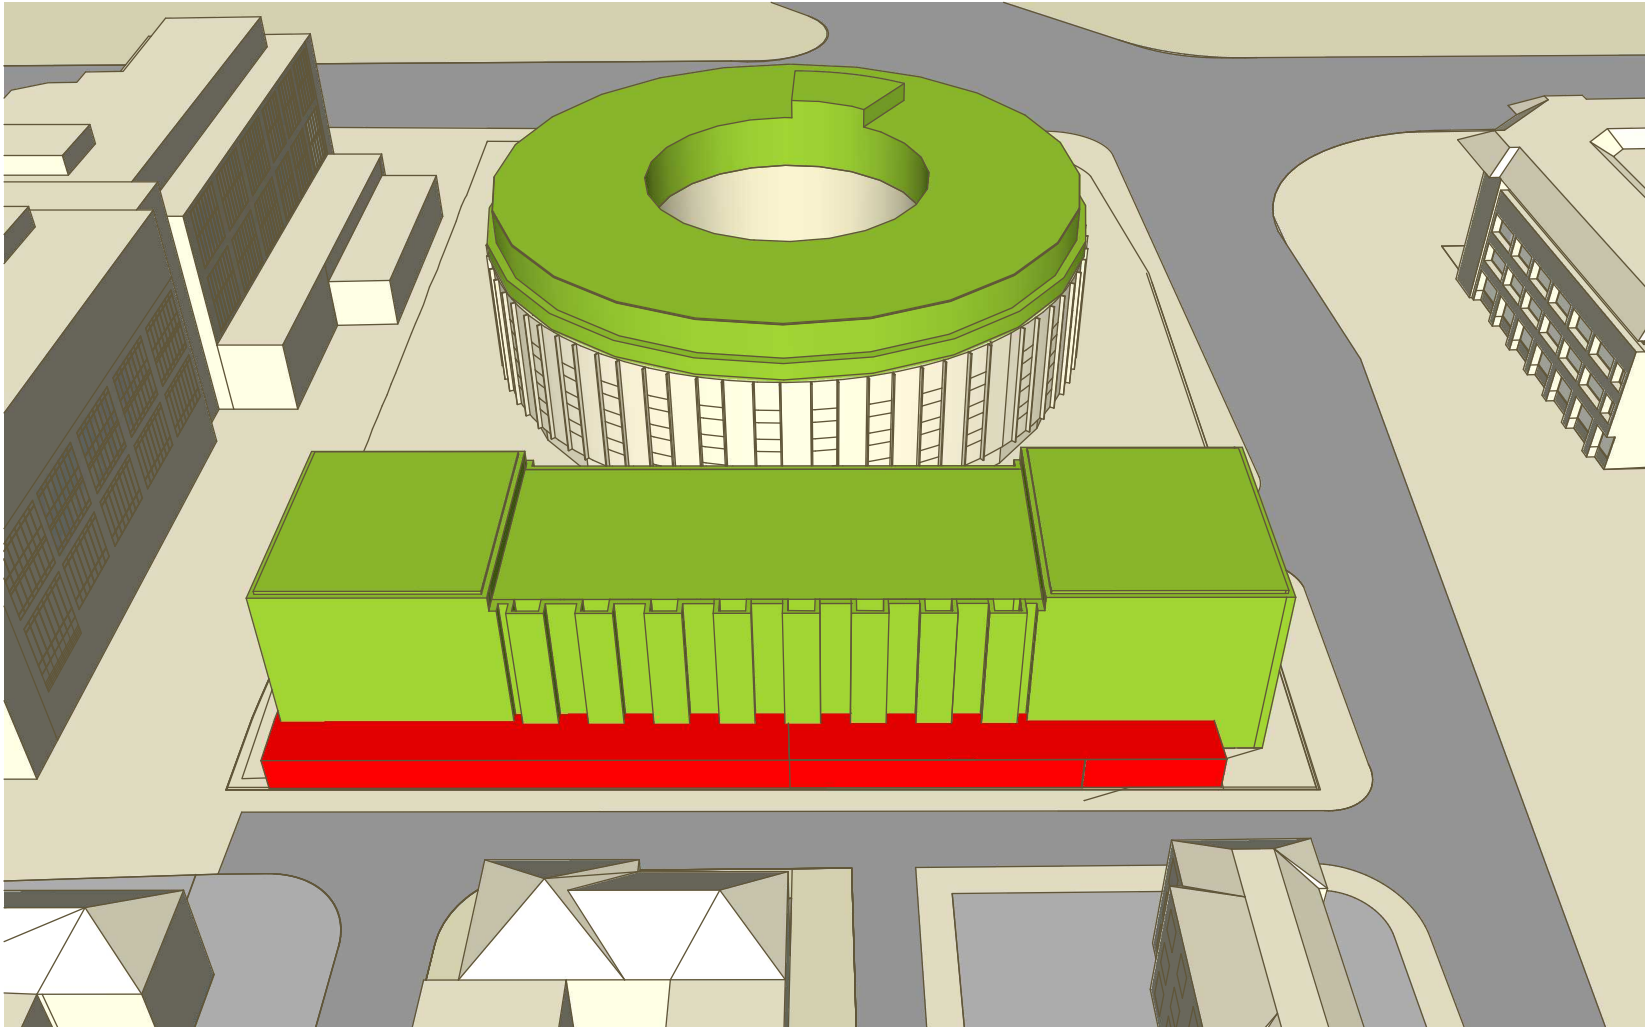

Notes

Drawing No: H3852_02

Hawkins 
 environmental
 The Square, Basing View, Basingstoke, RG21 4EB
 Tel: 01256 522332
 enquiry@hawkinsenvironmental.co.uk
 www.hawkinsenvironmental.co.uk

Site: Ariel Hotel,
 118 Bath Road, Harlington


Title: View From North Proposed

Client: R Ariel Heathrow Opco Ltd.

Date: November 2023

Project Number: H3852

F	NH	D
Status	Drawn	Rev

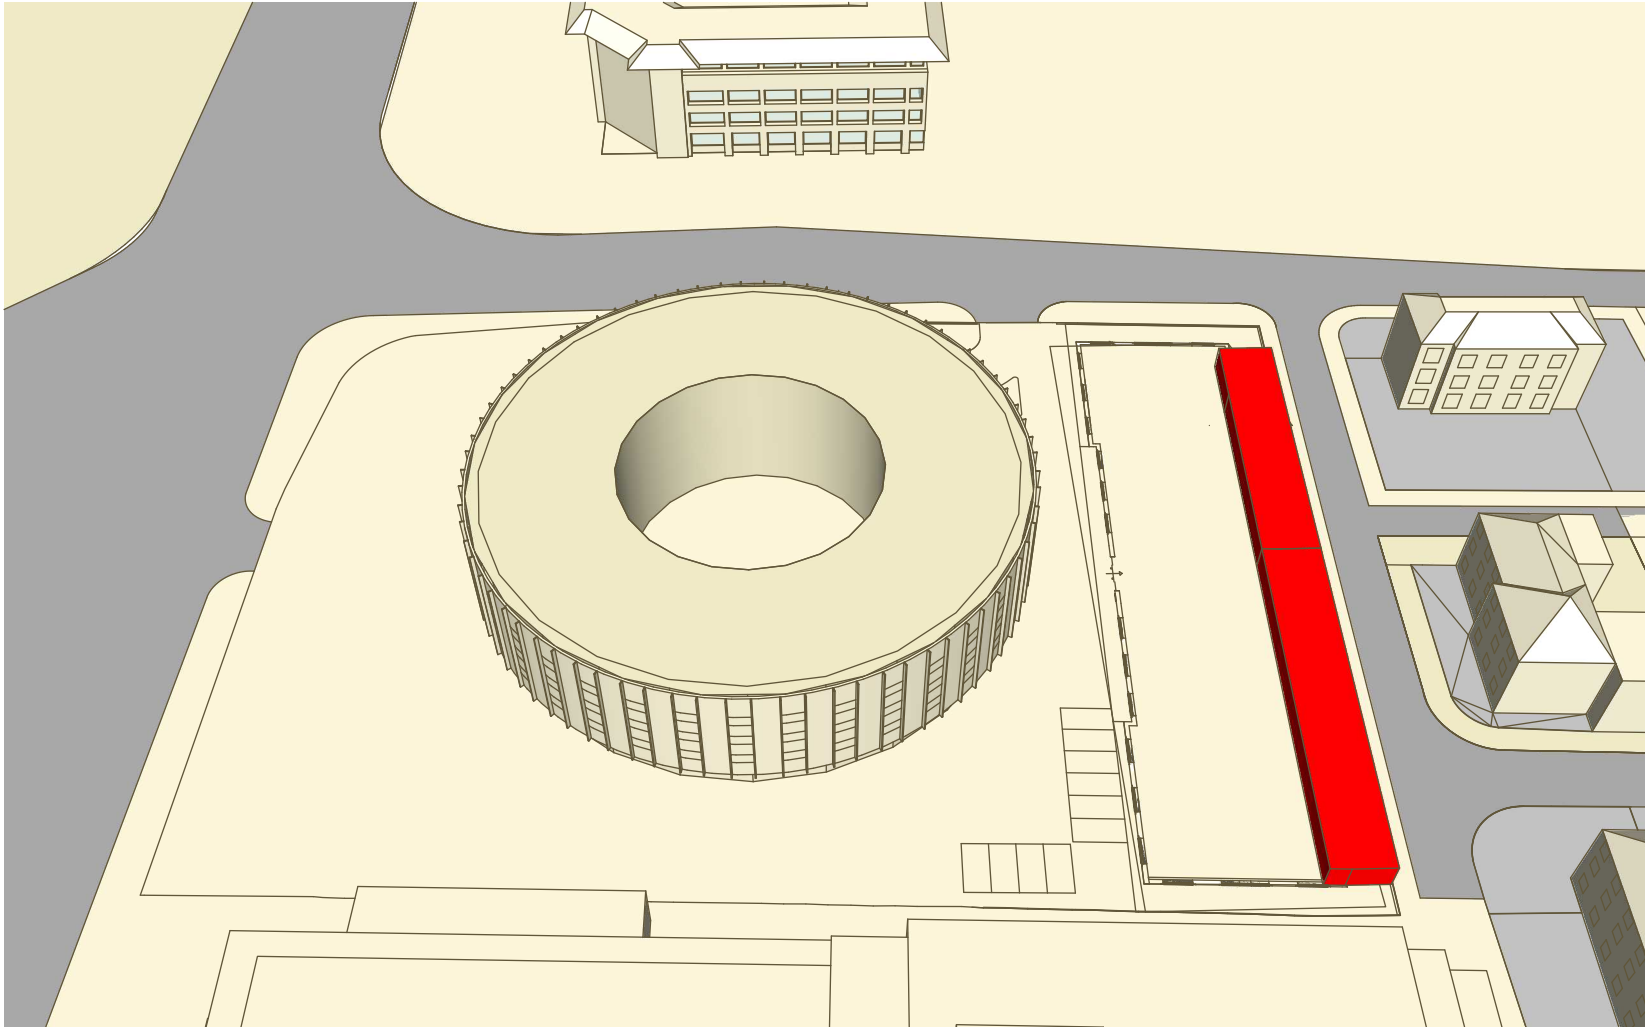

Notes

Drawing No: H3852_03

Hawkins 
 environmental
 The Square, Basing View, Basingstoke, RG21 4EB
 Tel: 01256 522332
 enquiry@hawkinsenvironmental.co.uk
 www.hawkinsenvironmental.co.uk

Site: Ariel Hotel,
 118 Bath Road, Harlington


Title: View From East Existing

Client: R Ariel Heathrow Opco Ltd.

Date: November 2023

Project Number: H3852

F	NH	D
Status	Drawn	Rev

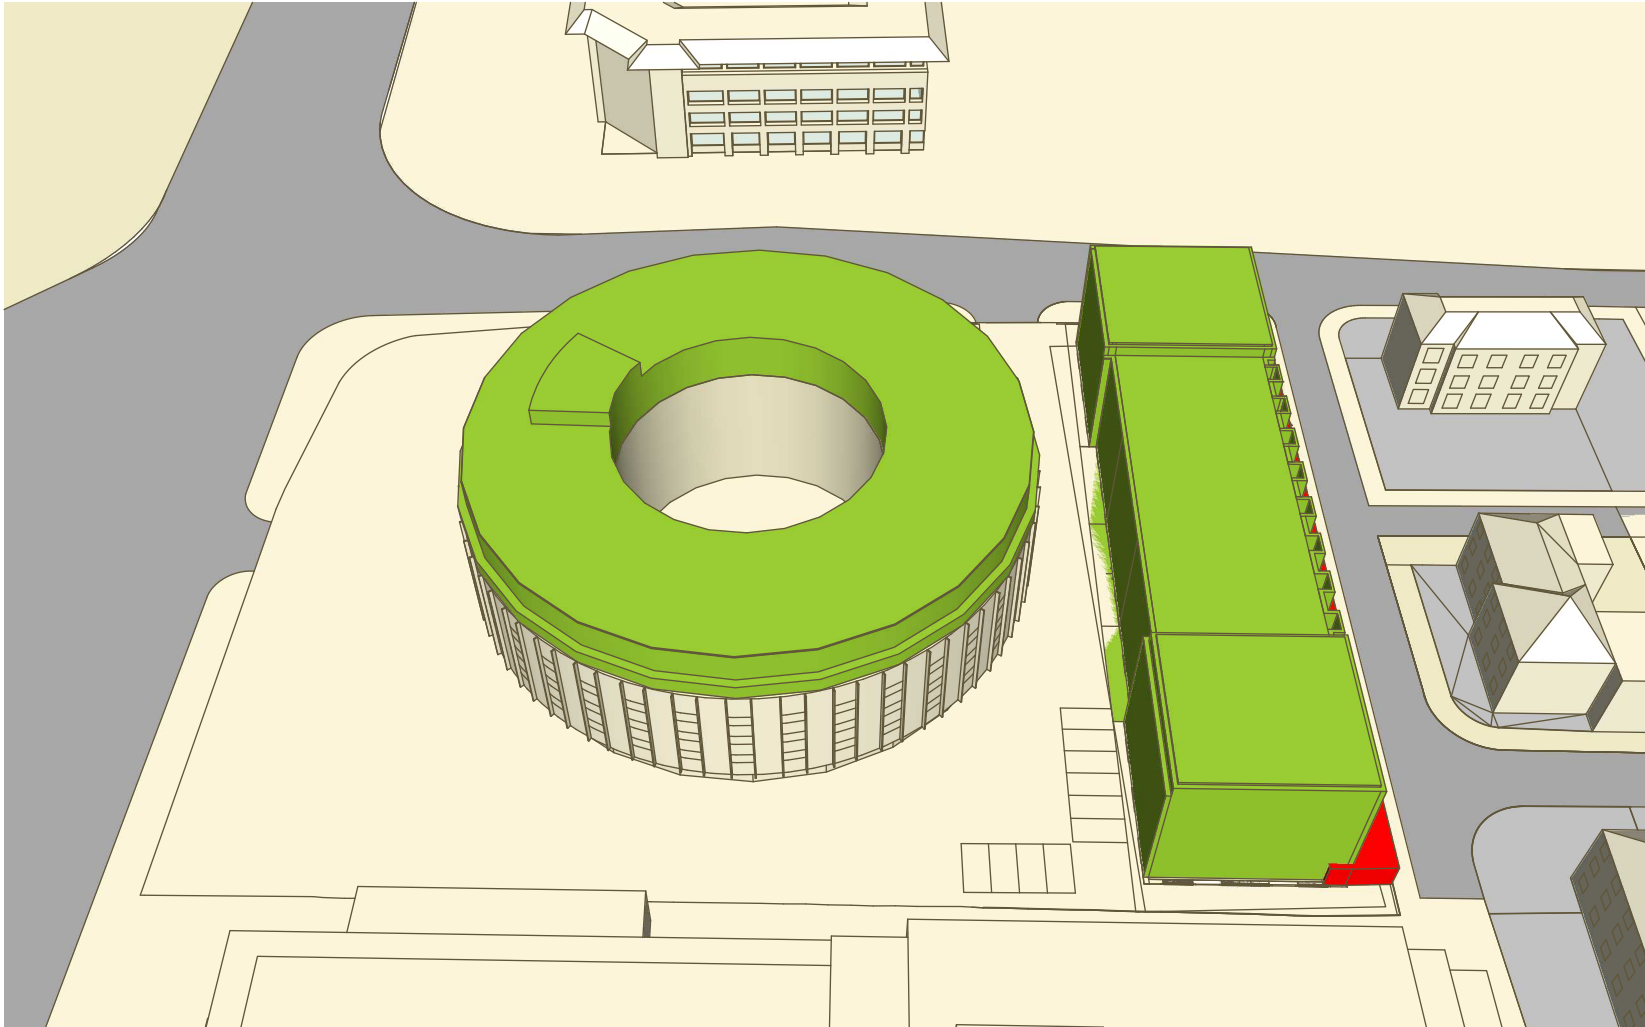

Notes

Drawing No: H3852_04

Hawkins 
environmental
 The Square, Basing View, Basingstoke, RG21 4EB
 Tel: 01256 522332
 enquiry@hawkinsenvironmental.co.uk
 www.hawkinsenvironmental.co.uk

Site: Ariel Hotel,
 118 Bath Road, Harlington


Title: View From East Proposed

Client: R Ariel Heathrow Opco Ltd.

Date: November 2023

Project Number: H3852

F	NH	D
Status	Drawn	Rev

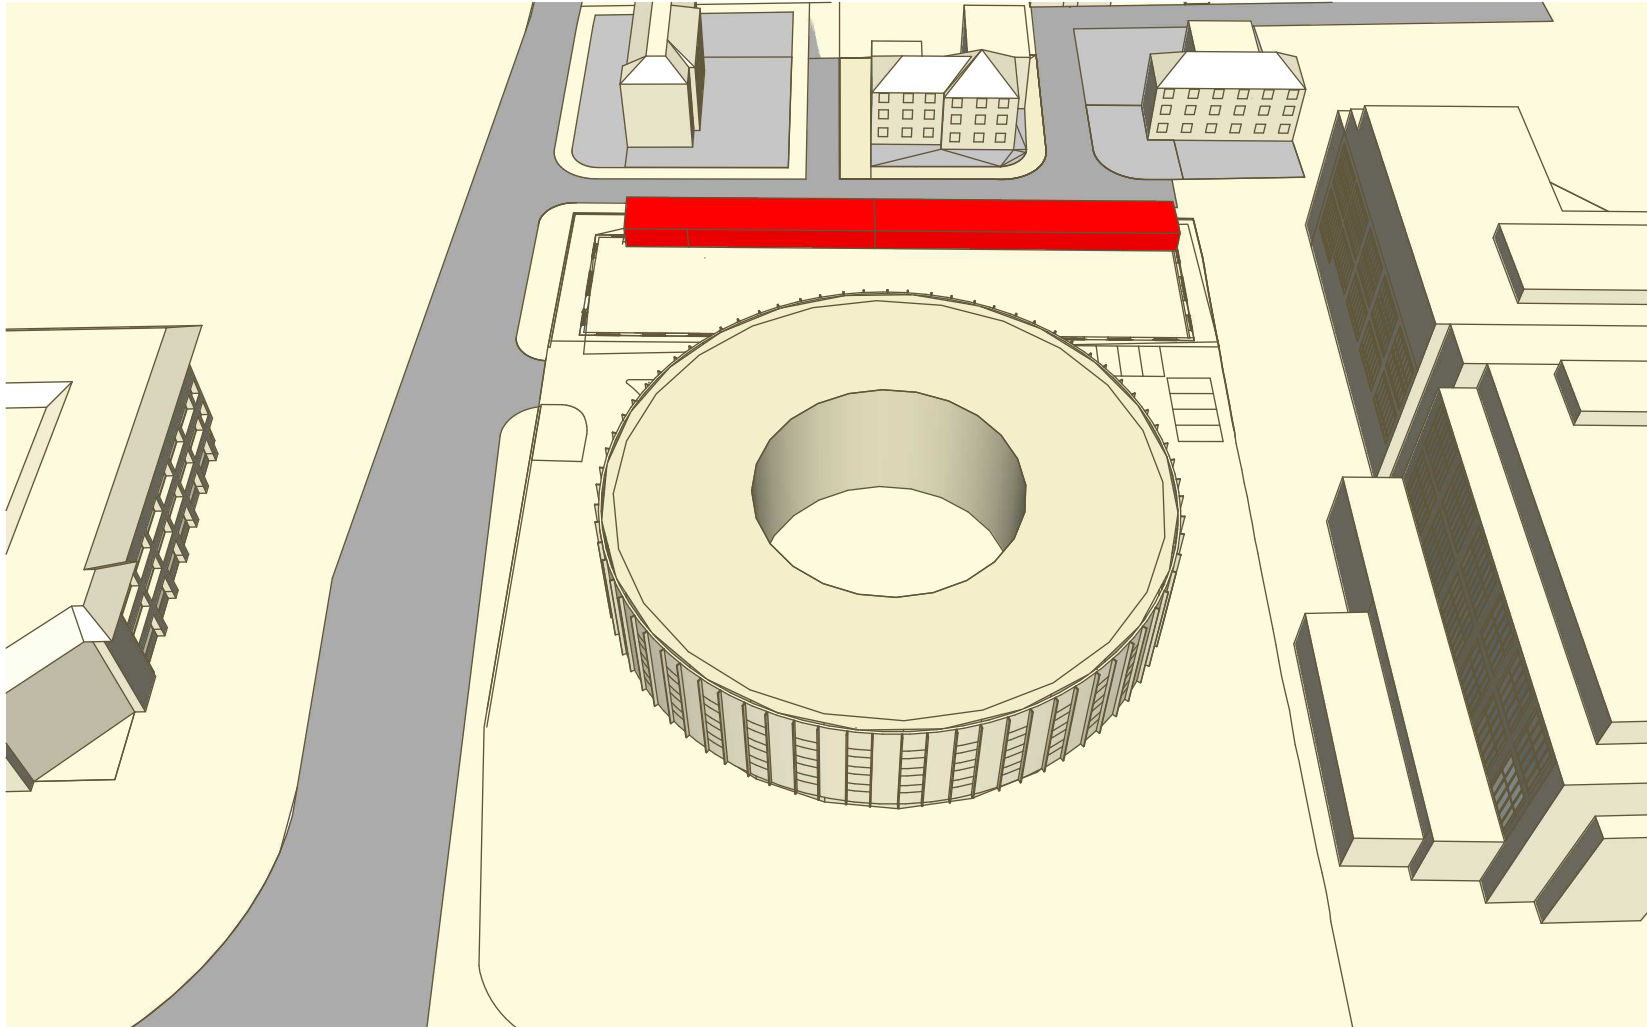

Notes

Drawing No: H3852_05

Hawkins 
 environmental
 The Square, Basing View, Basingstoke, RG21 4EB
 Tel: 01256 522332
 enquiry@hawkinsenvironmental.co.uk
 www.hawkinsenvironmental.co.uk

Site: Ariel Hotel,
 118 Bath Road, Harlington


Title: View From South Existing

Client: R Ariel Heathrow Opco Ltd.

Date: November 2023

Project Number: H3852

F	NH	D
Status	Drawn	Rev

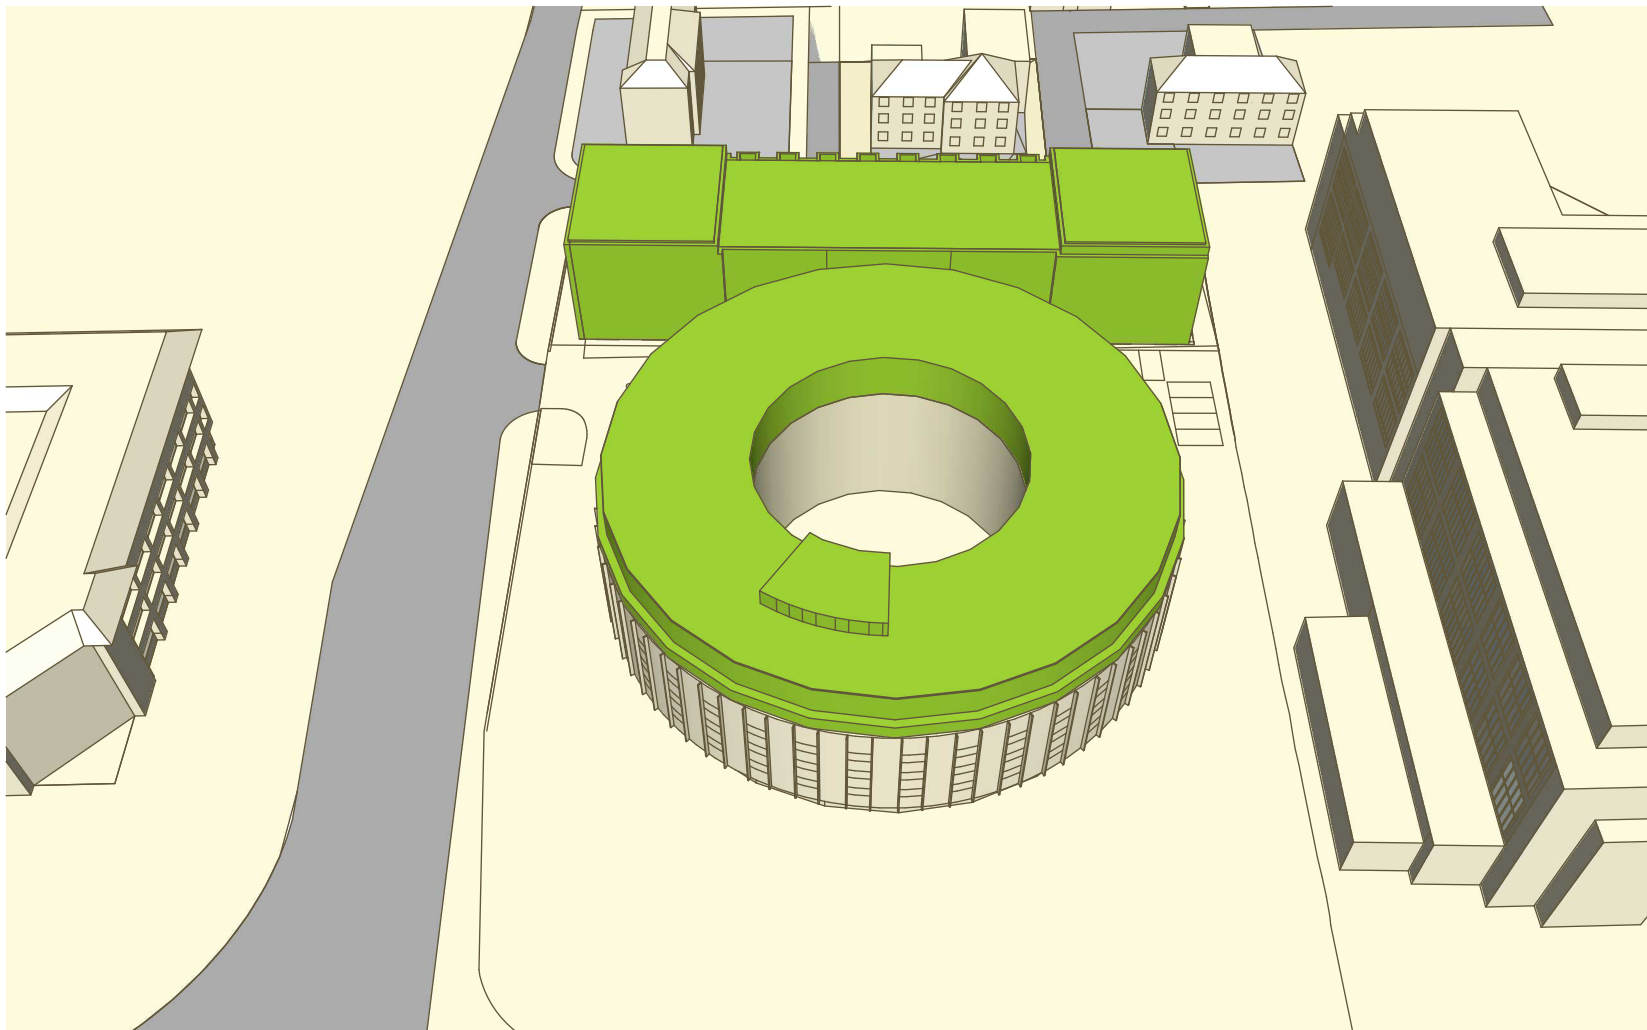

Notes

Drawing No: H3852_06

Hawkins 
environmental
 The Square, Basing View, Basingstoke, RG21 4EB
 Tel: 01256 522332
 enquiry@hawkinsenvironmental.co.uk
 www.hawkinsenvironmental.co.uk

Site: Ariel Hotel,
 118 Bath Road, Harlington


Title: View From South Proposed

Client: R Ariel Heathrow Opco Ltd.

Date: November 2023

Project Number: H3852

F	NH	D
Status	Drawn	Rev

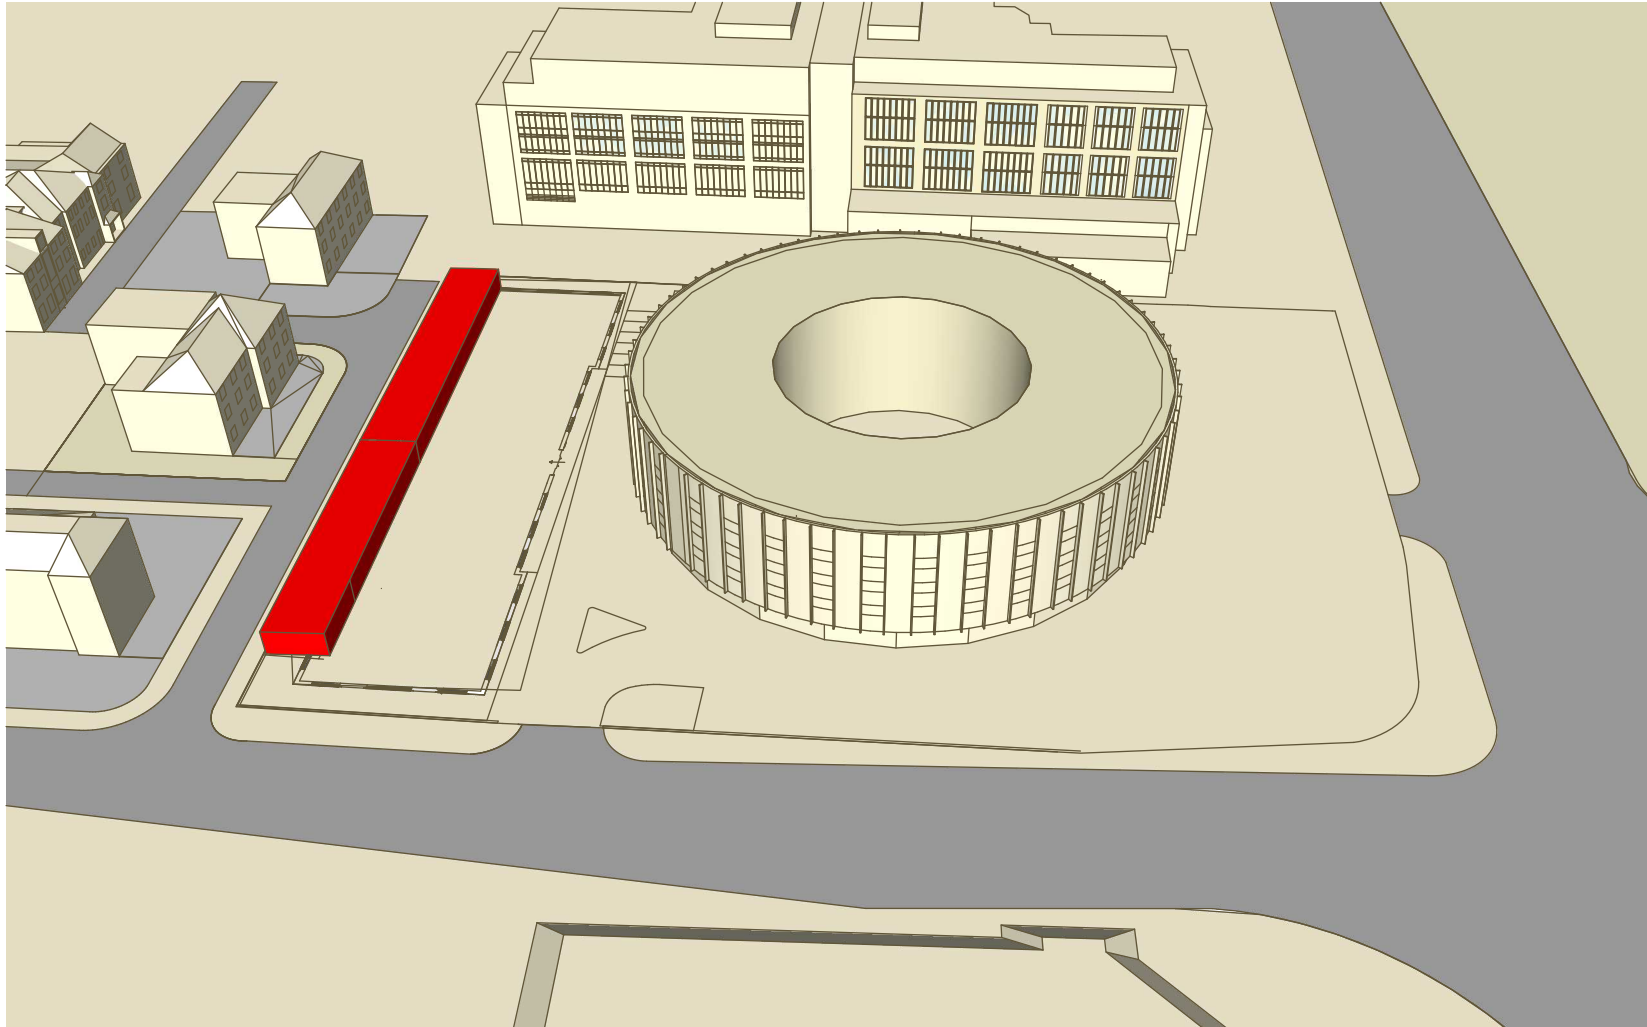

Notes

Drawing No: H3852_07

Hawkins 
environmental
 The Square, Basing View, Basingstoke, RG21 4EB
 Tel: 01256 522332
 enquiry@hawkinsenvironmental.co.uk
 www.hawkinsenvironmental.co.uk

Site: Ariel Hotel,
 118 Bath Road, Harlington


Title: View From West Existing

Client: R Ariel Heathrow Opco Ltd.

Date: November 2023

Project Number: H3852

F	NH	D
Status	Drawn	Rev

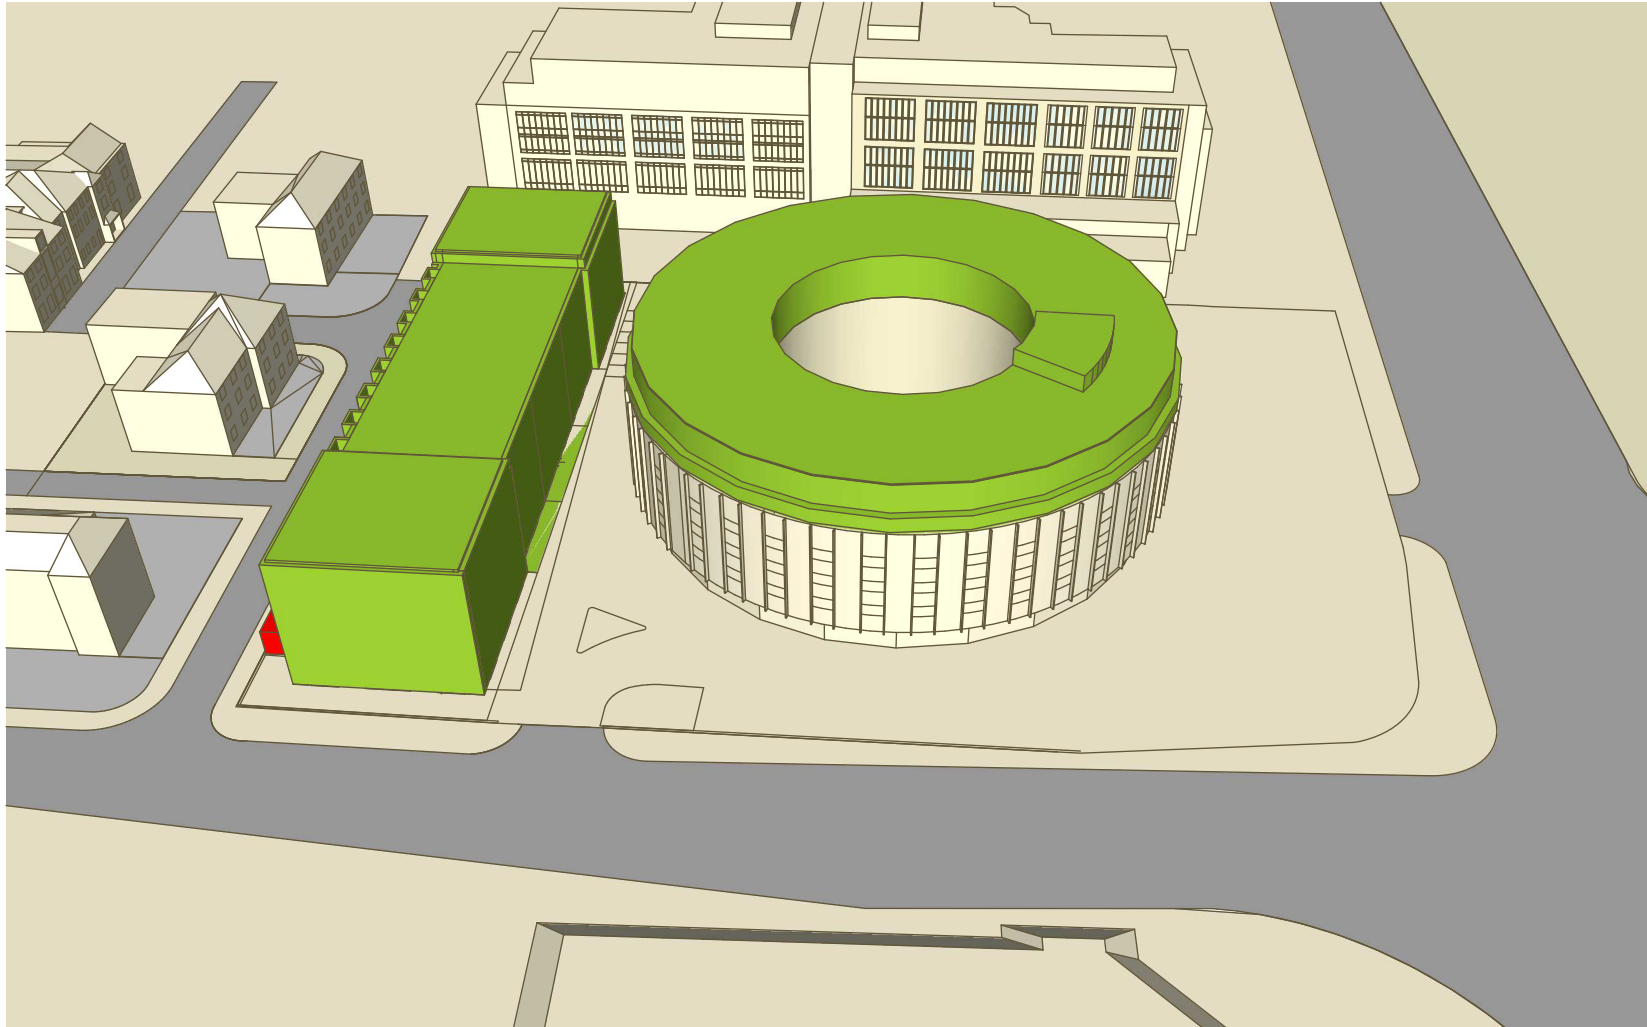

Notes

Drawing No: H3852_08

Hawkins 
 environmental
 The Square, Basing View, Basingstoke, RG21 4EB
 Tel: 01256 522332
 enquiry@hawkinsenvironmental.co.uk
 www.hawkinsenvironmental.co.uk

Site: Ariel Hotel,
 118 Bath Road, Harlington


Title: View From West Proposed

Client: R Ariel Heathrow Opco Ltd.

Date: November 2023

Project Number: H3852

F	NH	D
Status	Drawn	Rev

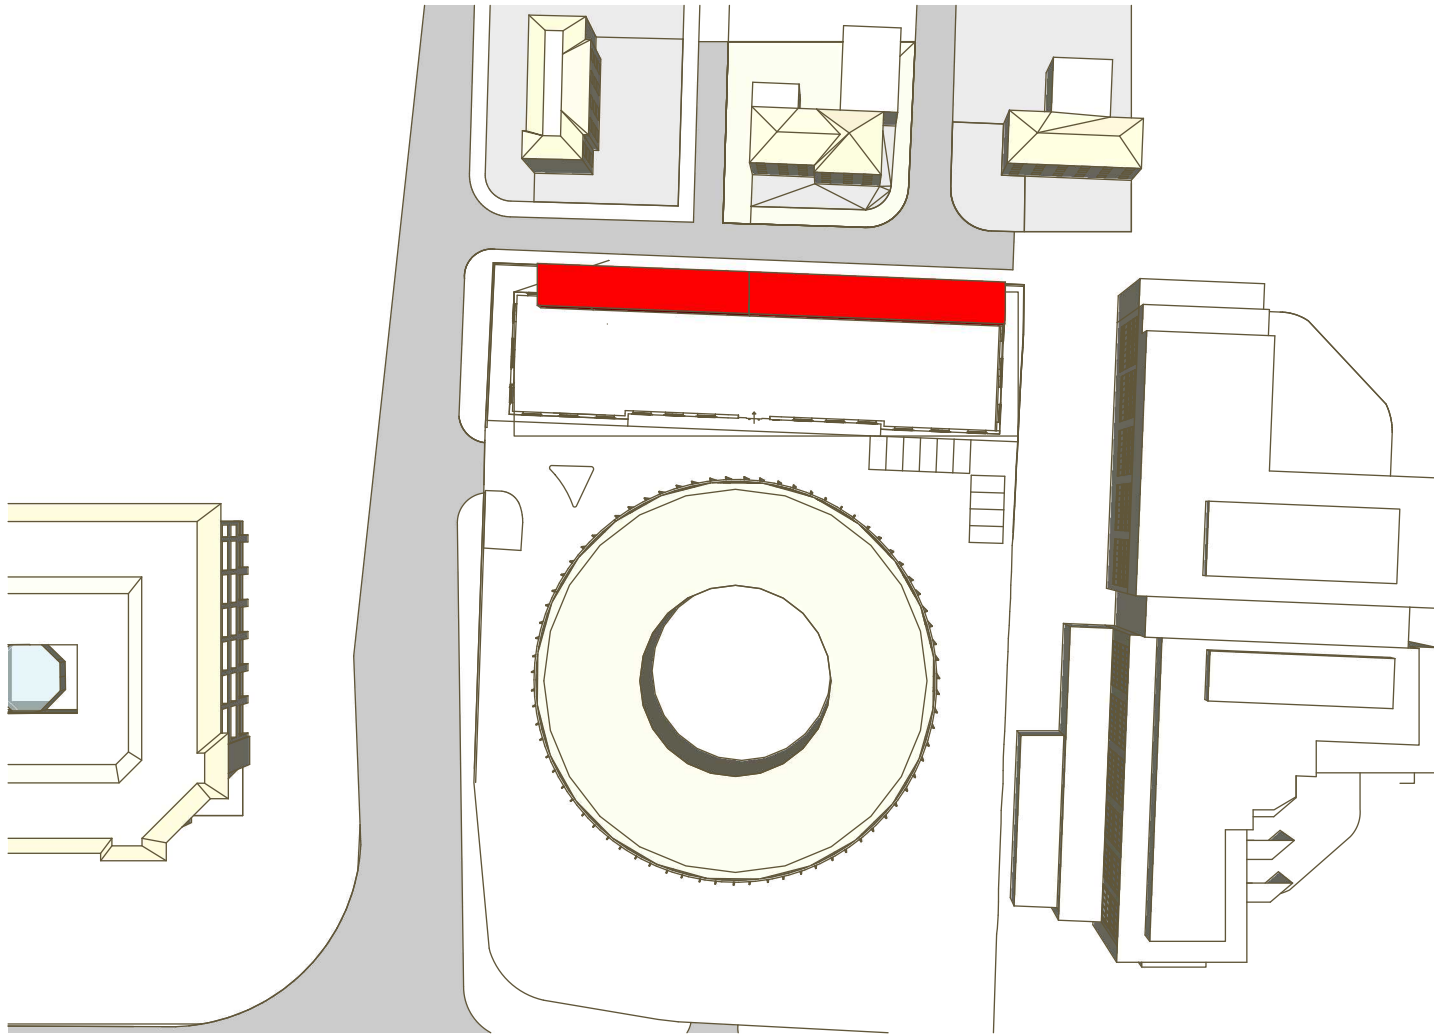

Notes

Drawing No: H3852_09

Hawkins 
environmental
 The Square, Basing View, Basingstoke, RG21 4EB
 Tel: 01256 522332
 enquiry@hawkinsenvironmental.co.uk
 www.hawkinsenvironmental.co.uk

Site: Ariel Hotel,
 118 Bath Road, Harlington


Title: Overhead View Existing

Client: R Ariel Heathrow Opco Ltd.

Date: November 2023

Project Number: H3852

F	NH	D
Status	Drawn	Rev

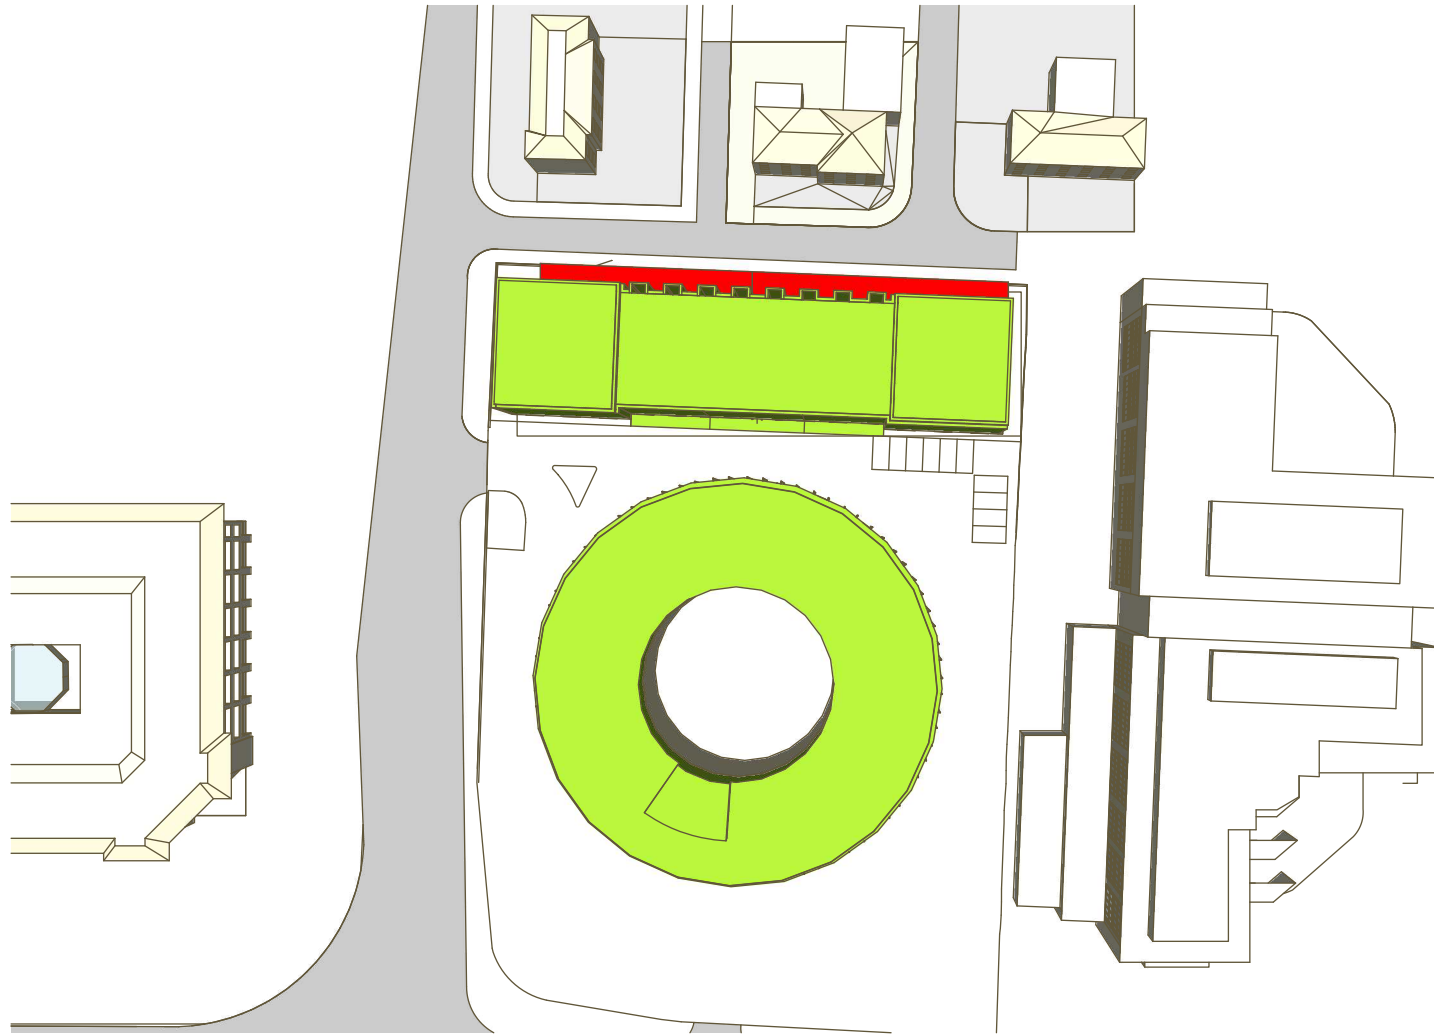

Notes

Drawing No: H3852_10

Hawkins 
environmental
 The Square, Basing View, Basingstoke, RG21 4EB
 Tel: 01256 522332
 enquiry@hawkinsenvironmental.co.uk
 www.hawkinsenvironmental.co.uk

Site: Ariel Hotel,
 118 Bath Road, Harlington


Title: Overhead View Proposed

Client: R Ariel Heathrow Opco Ltd.

Date: November 2023

Project Number: H3852

F	NH	D
Status	Drawn	Rev

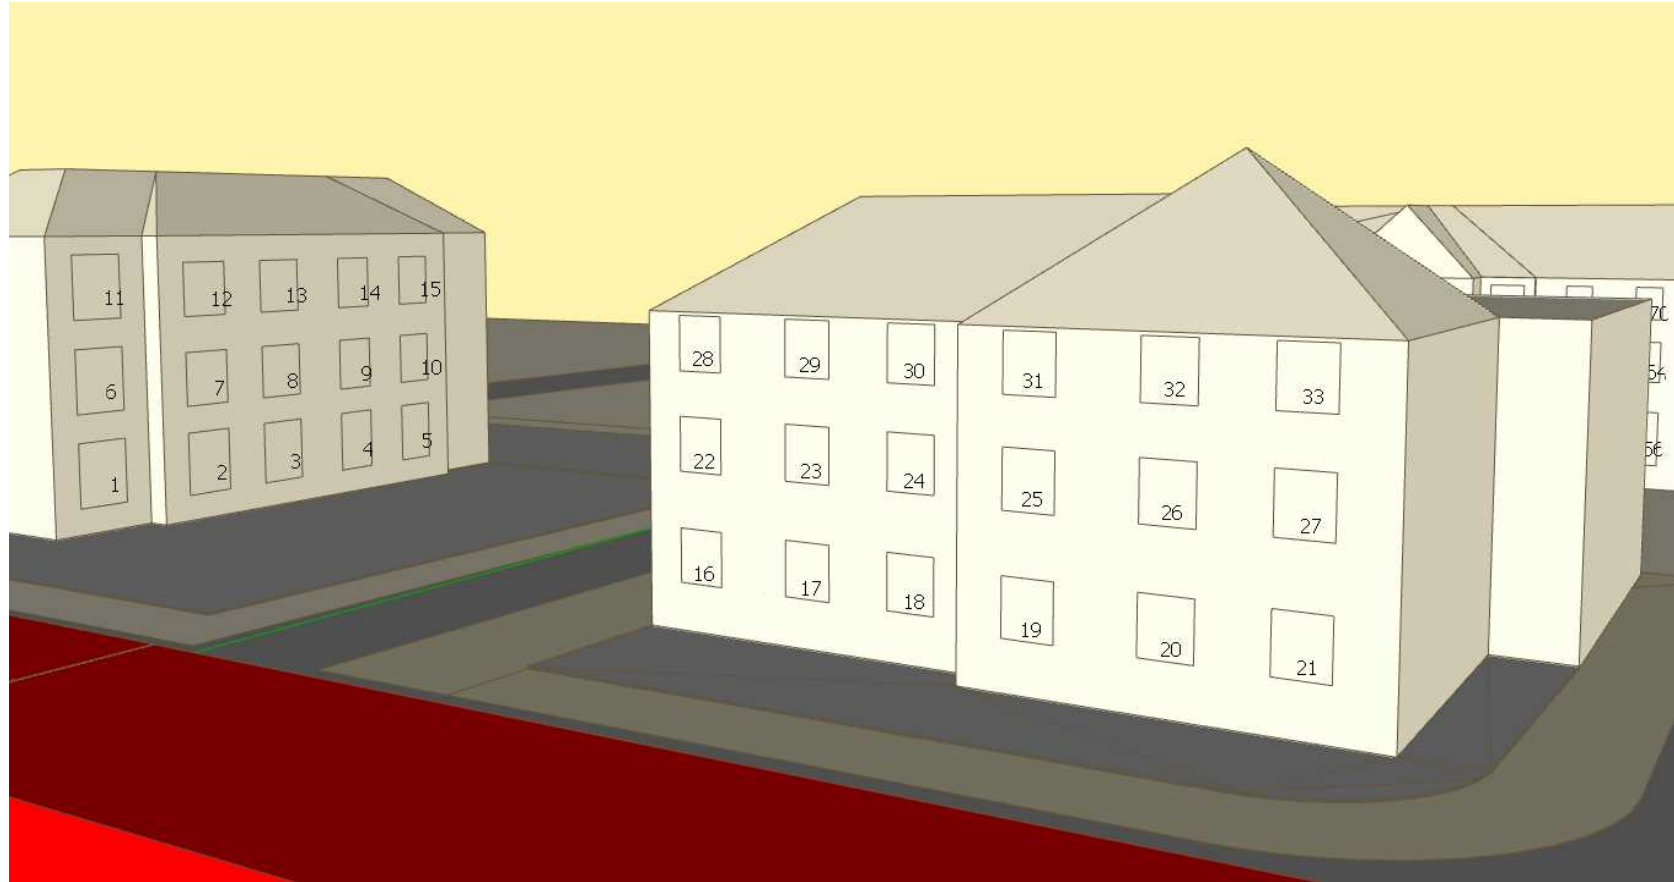

Notes

Drawing No: H3852_11

Hawkins 
environmental
 The Square, Basing View, Basingstoke, RG21 4EB
 Tel: 01256 522332
 enquiry@hawkinsenvironmental.co.uk
 www.hawkinsenvironmental.co.uk

Site: Ariel Hotel,
 118 Bath Road, Harlington

Title: Window Locations A

Client: R Ariel Heathrow Opco Ltd.


Date: November 2023

Project Number: H3852

F	NH	D
Status	Drawn	Rev



Notes		
Drawing No: H3852_12		
Hawkins environmental The Square, Basing View, Basingstoke, RG21 4EB Tel: 01256 522332 enquiry@hawkinsenvironmental.co.uk www.hawkinsenvironmental.co.uk 		
Site: Ariel Hotel, 118 Bath Road, Harlington		
Title: Window Locations B		
Client: R Ariel Heathrow Opco Ltd.		
Date: November 2023		
Project Number: H3852		
F	NH	D
Status	Drawn	Rev

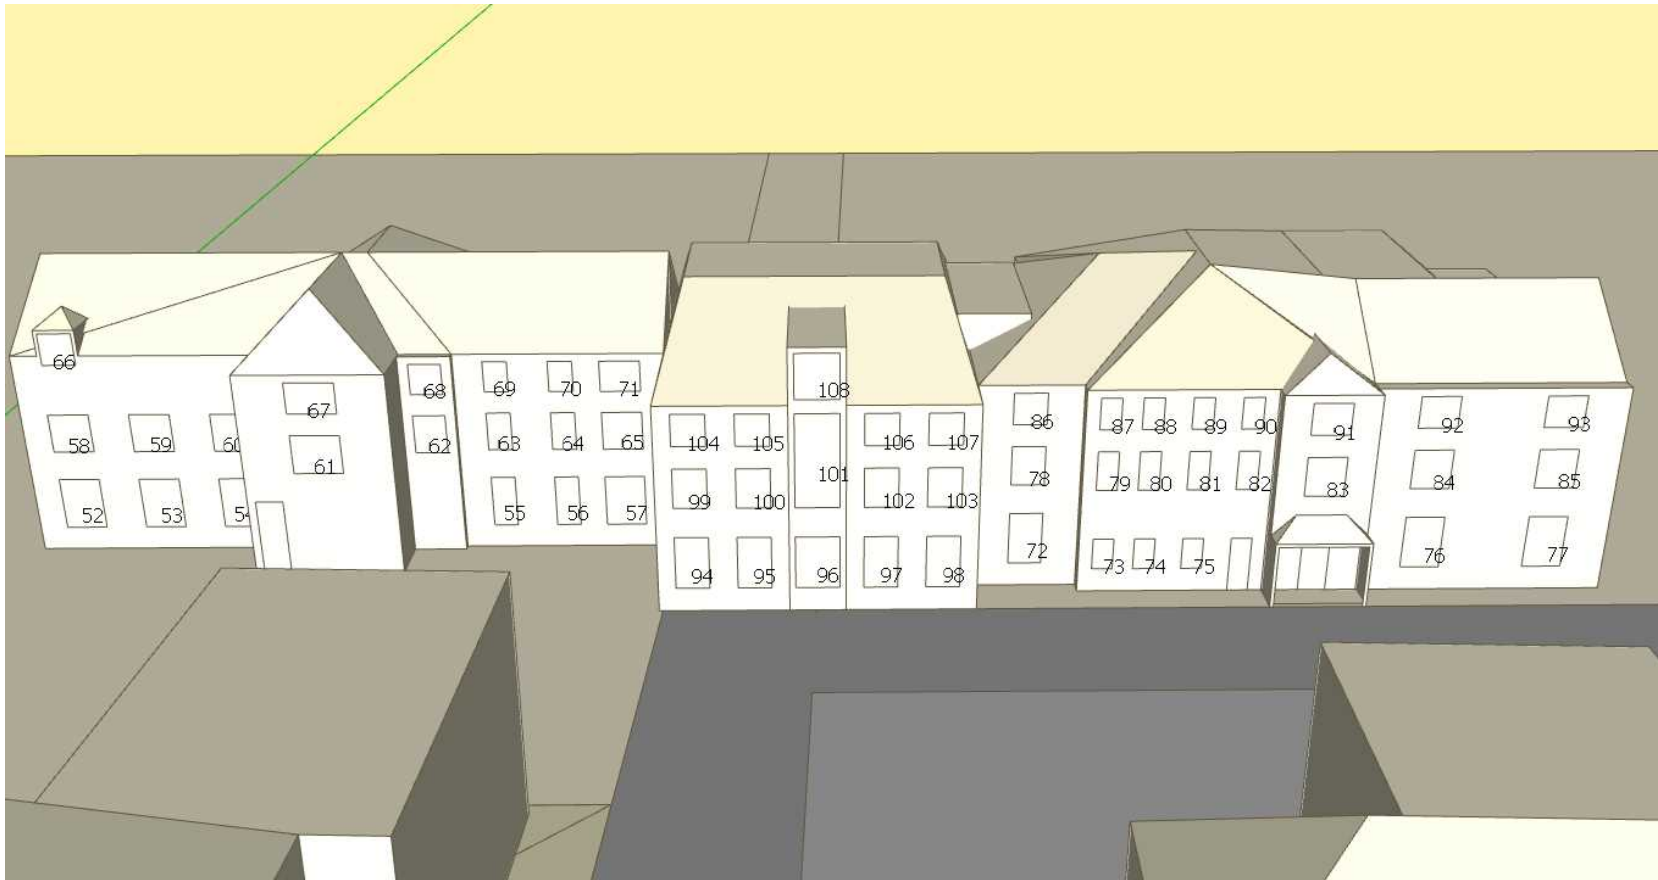

Notes

Drawing No: H3852_13

Hawkins 
environmental
 The Square, Basing View, Basingstoke, RG21 4EB
 Tel: 01256 522332
enquiry@hawkinsenvironmental.co.uk
www.hawkinsenvironmental.co.uk

Site: Ariel Hotel,
 118 Bath Road, Harlington

Title: Window Locations C

Client: R Ariel Heathrow Opco Ltd.


Date: November 2023

Project Number: H3852

F	NH	D
Status	Drawn	Rev

Drawing Ref: H3852 - Ariel Hotel, 118 Bath Road, Heathrow
 Window Ref: 1-10 Marlborough Cr_Ground_W2__17

VSC Existing: 32.61
 Proposed: 23.22

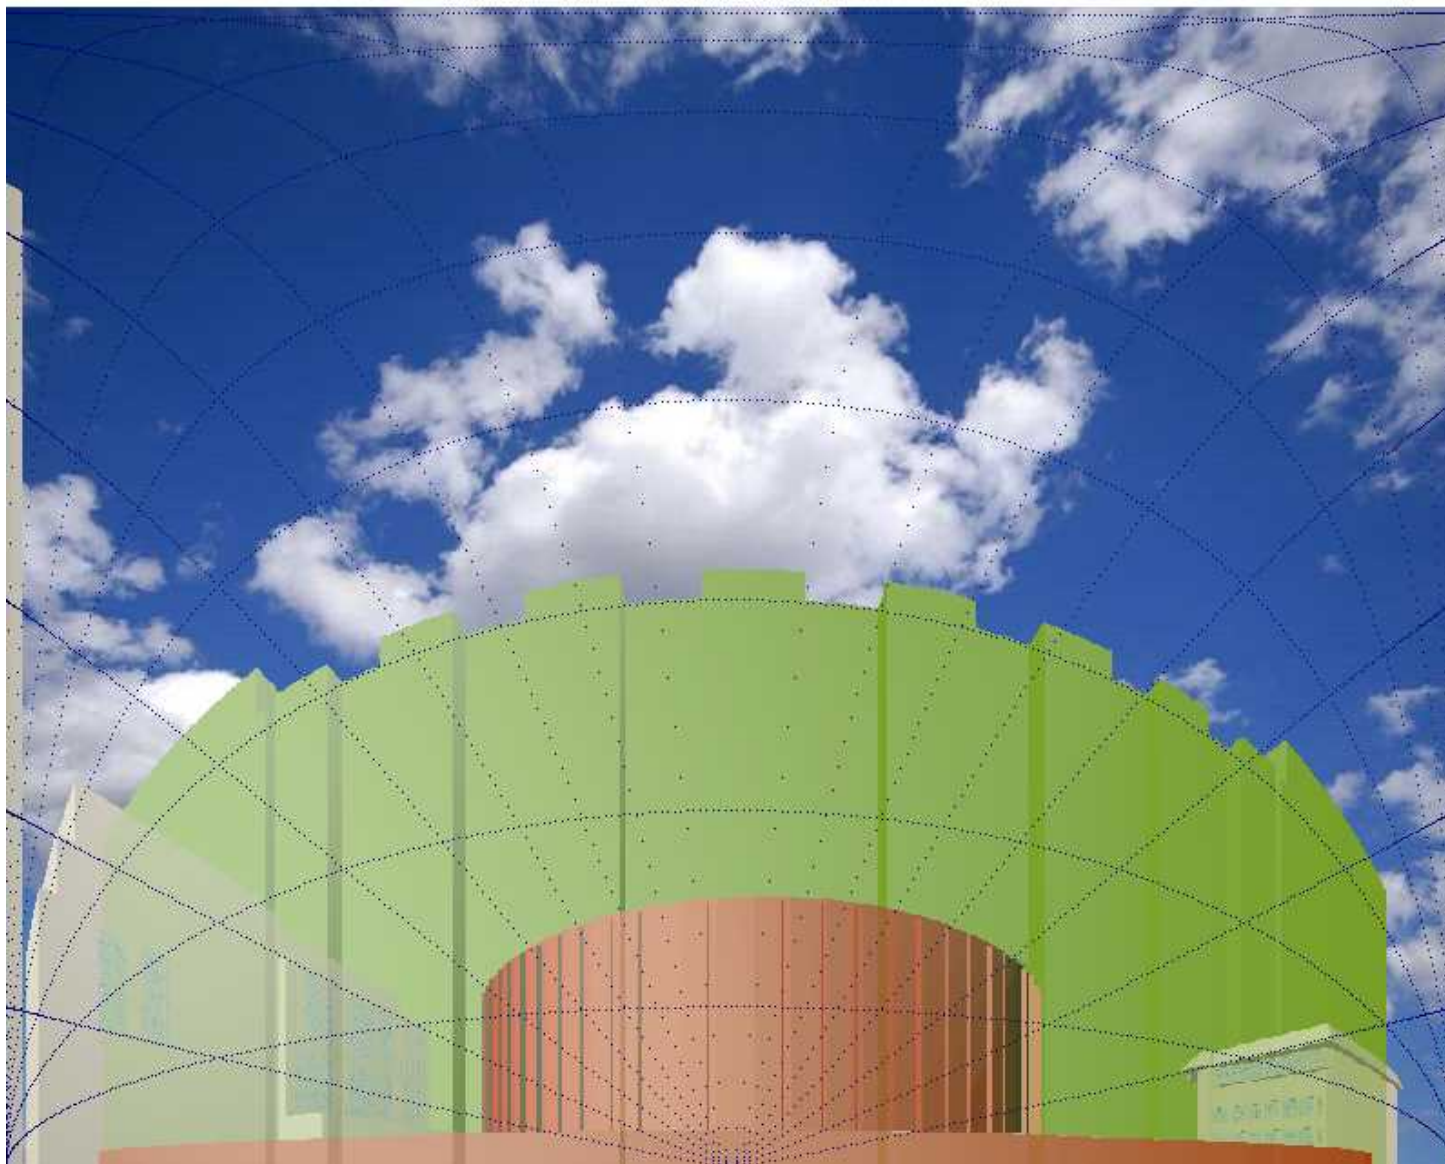

Notes

Drawing No: H3852_14

Hawkins 
 environmental
 The Square, Basing View, Basingstoke, RG21 4EB
 Tel: 01256 522332
 enquiry@hawkinsenvironmental.co.uk
 www.hawkinsenvironmental.co.uk

Site: Ariel Hotel,
 118 Bath Road, Harlington

Title: Waldram Diagrams

Client: R Ariel Heathrow Opco Ltd.

Date: November 2023


Project Number: H3852

F	NH	D
Status	Drawn	Rev

Drawing Ref: H3852 - Ariel Hotel, 118 Bath Road, Heathrow
Window Ref: 1-10 Marlborough Cr_Ground_W2__17

LOCATION
London
51.5 N, 0.00 E

APSH	Annual	Winter
	Ex 78	25
	Pr 62	9

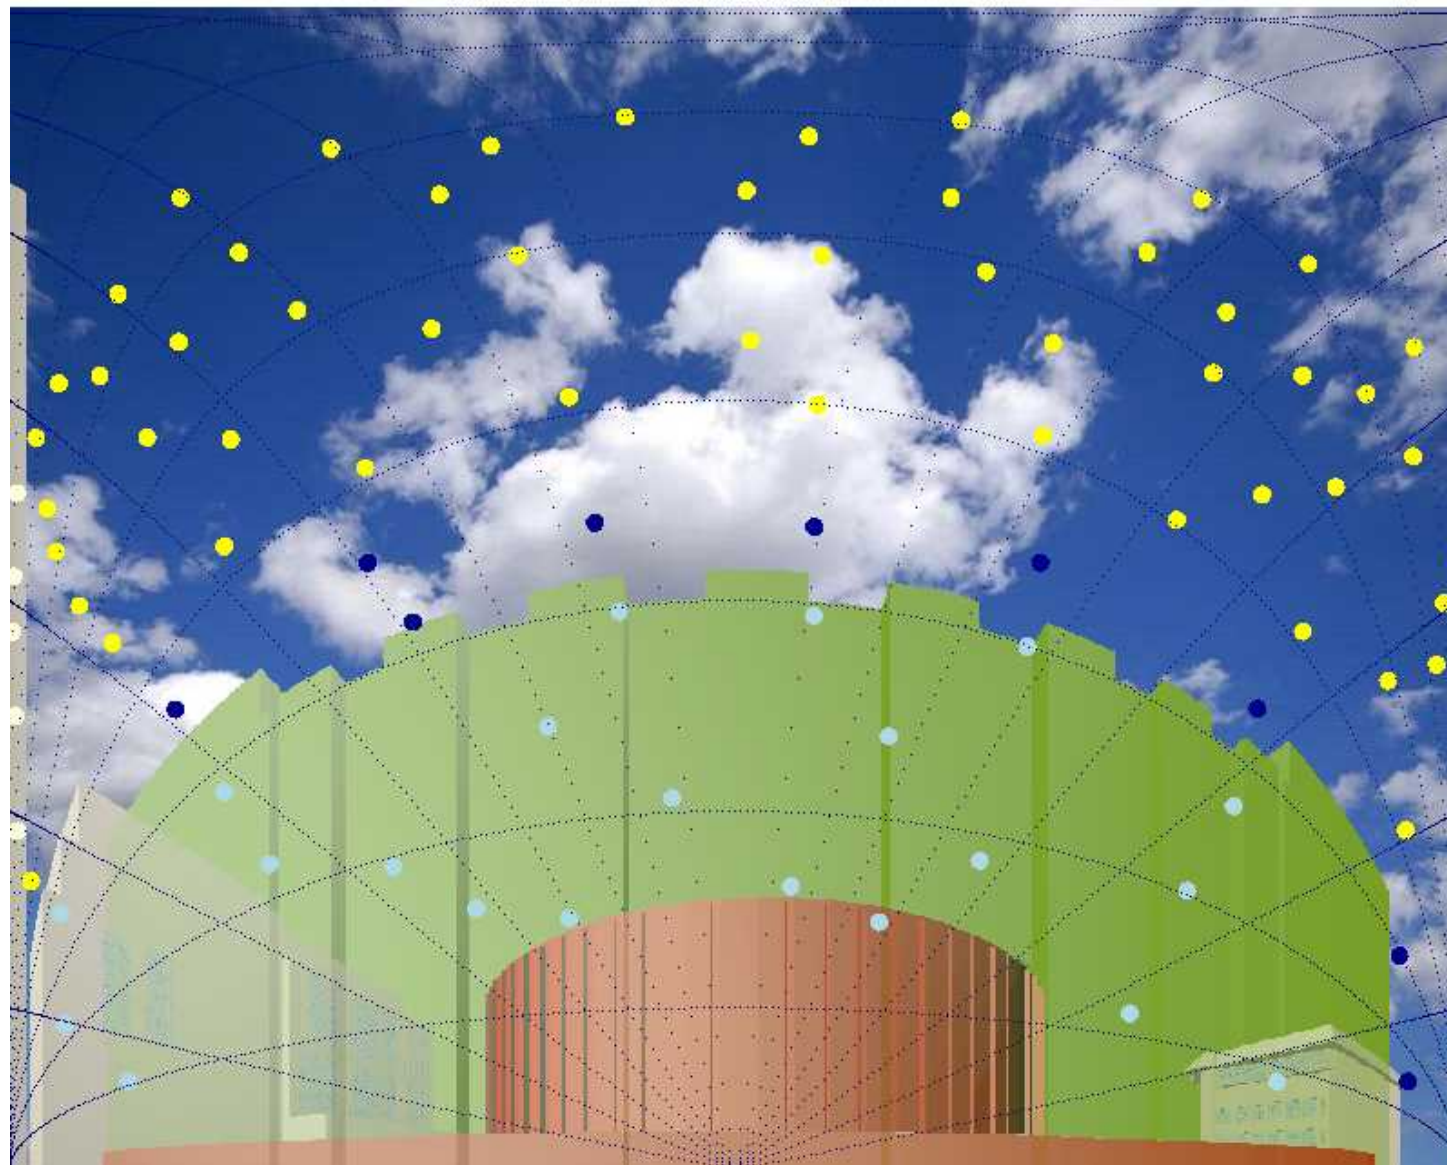

Notes

Drawing No: H3852_15

Hawkins 
environmental
The Square, Basing View, Basingstoke, RG21 4EB
Tel: 01256 522332
enquiry@hawkinsenvironmental.co.uk
www.hawkinsenvironmental.co.uk

Site: Ariel Hotel,
118 Bath Road, Harlington


Title: Sunlight Indicators

Client: R Ariel Heathrow Opco Ltd.

Date: November 2023

Project Number: H3852

F	NH	D
Status	Drawn	Rev

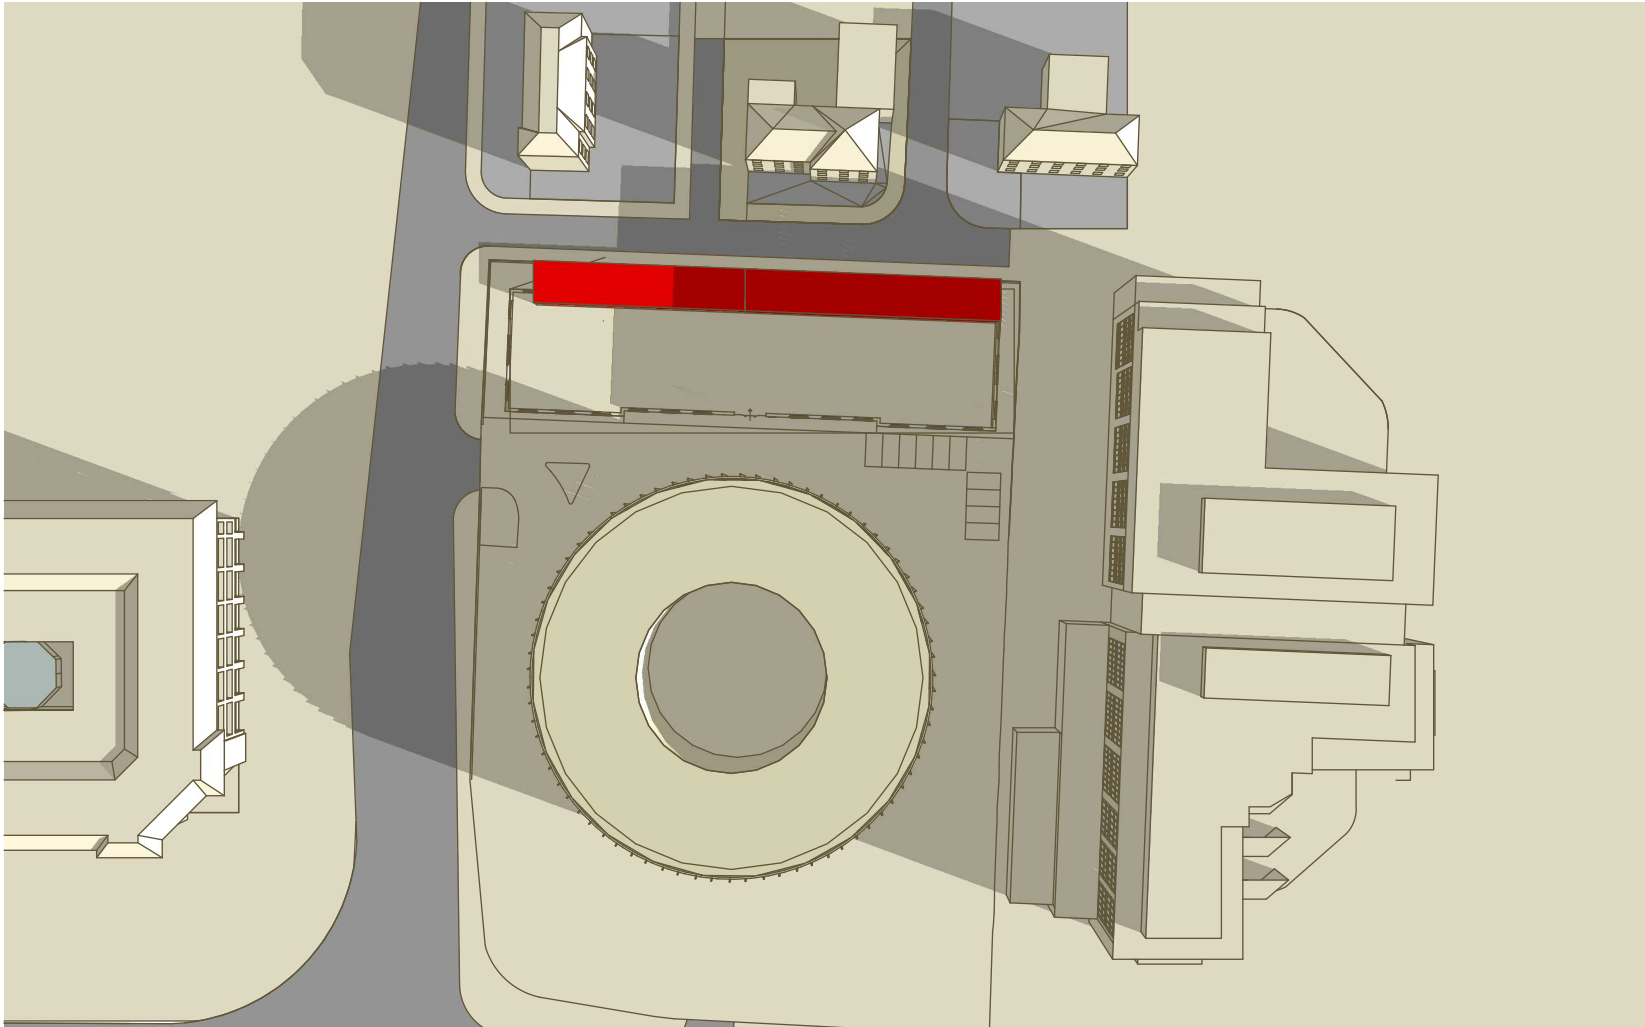

Notes

Drawing No: H3852_16

Hawkins 
environmental
 The Square, Basing View, Basingstoke, RG21 4EB
 Tel: 01256 522332
 enquiry@hawkinsenvironmental.co.uk
 www.hawkinsenvironmental.co.uk

Site: Ariel Hotel,
 118 Bath Road, Harlington


Title: Shadows 21st March 8am Existing

Client: R Ariel Heathrow Opco Ltd.

Date: November 2023

Project Number: H3852

F	NH	D
Status	Drawn	Rev

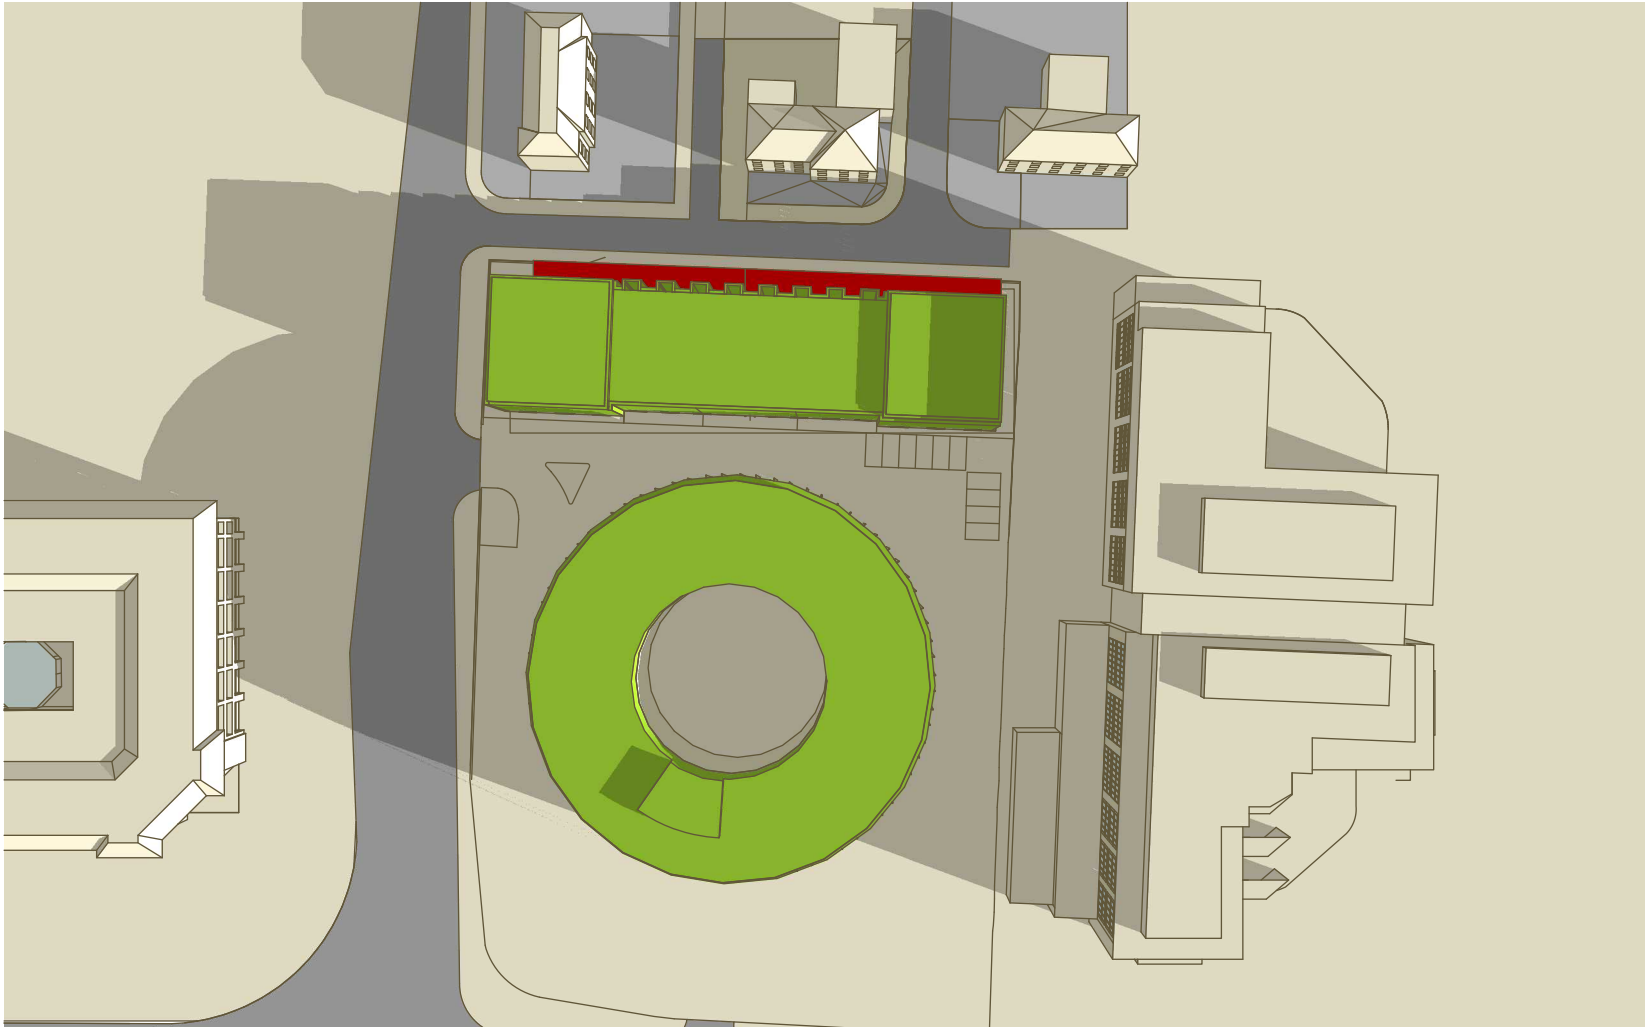

Notes

Drawing No: H3852_17

Hawkins 
environmental
 The Square, Basing View, Basingstoke, RG21 4EB
 Tel: 01256 522332
enquiry@hawkinsenvironmental.co.uk
www.hawkinsenvironmental.co.uk

Site: Ariel Hotel,
 118 Bath Road, Harlington


Title: Shadows 21st March 8am Proposed

Client: R Ariel Heathrow Opco Ltd.

Date: November 2023

Project Number: H3852

F	NH	D
Status	Drawn	Rev

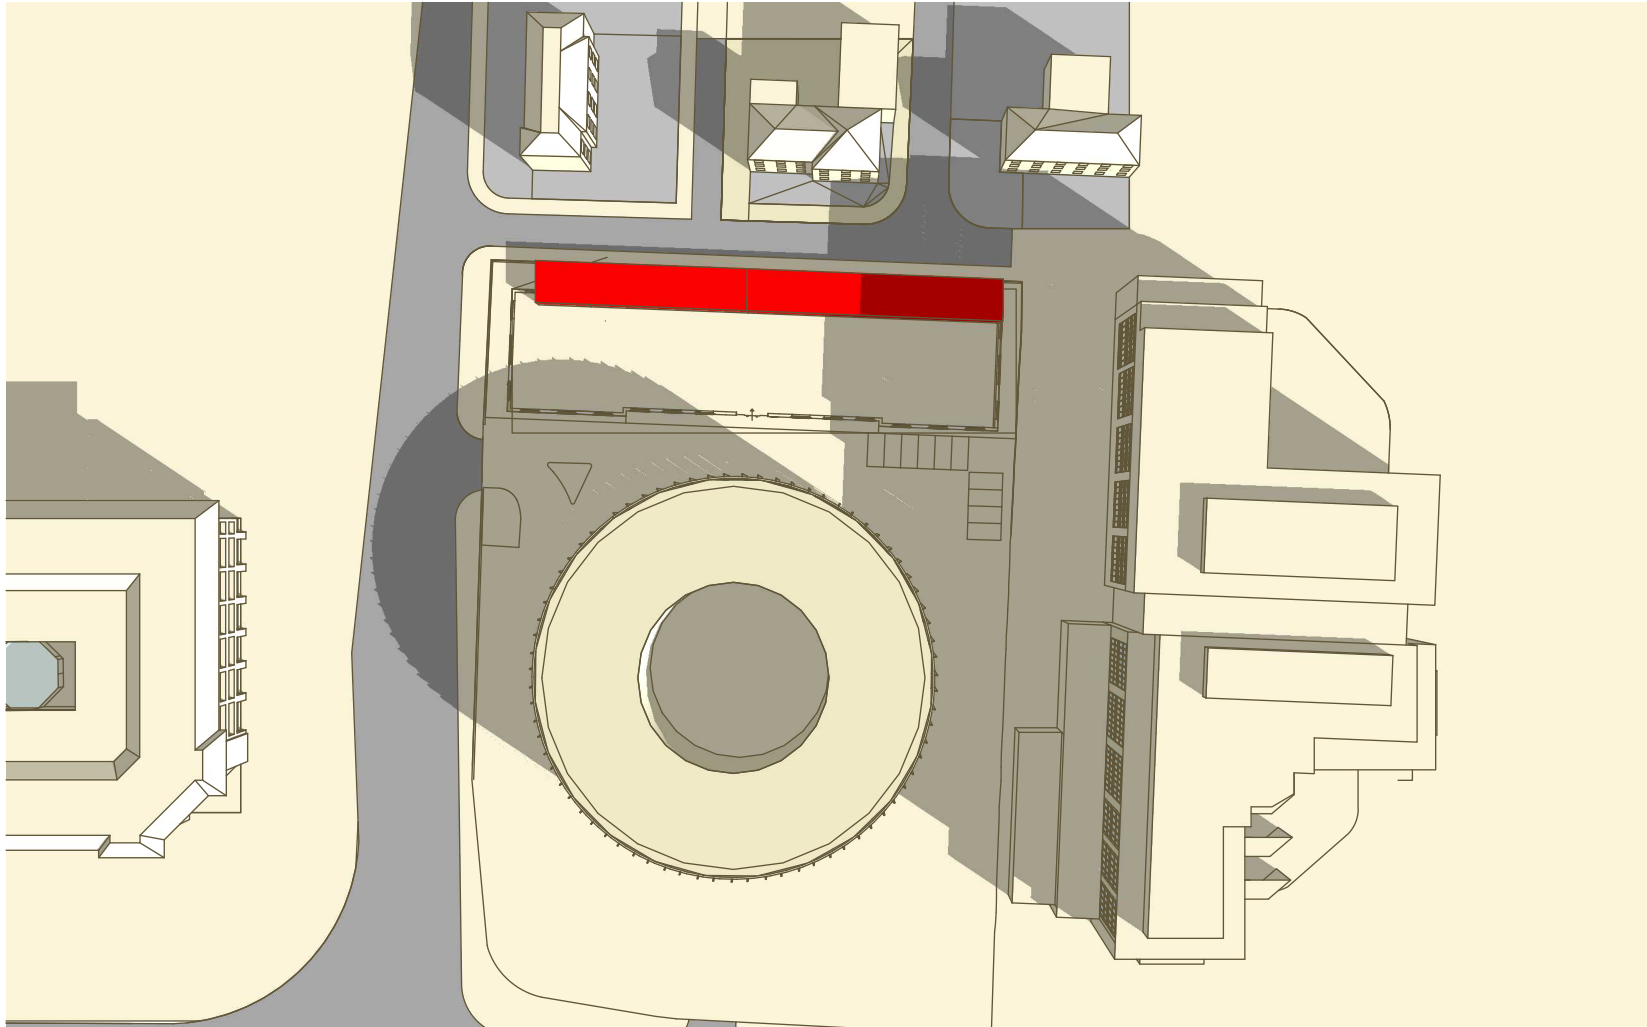

Notes

Drawing No: H3852_18

Hawkins 
 environmental
 The Square, Basing View, Basingstoke, RG21 4EB
 Tel: 01256 522332
 enquiry@hawkinsenvironmental.co.uk
 www.hawkinsenvironmental.co.uk

Site: Ariel Hotel,
 118 Bath Road, Harlington


Title: Shadows 21st March 9am Existing

Client: R Ariel Heathrow Opco Ltd.

Date: November 2023

Project Number: H3852

F	NH	D
Status	Drawn	Rev

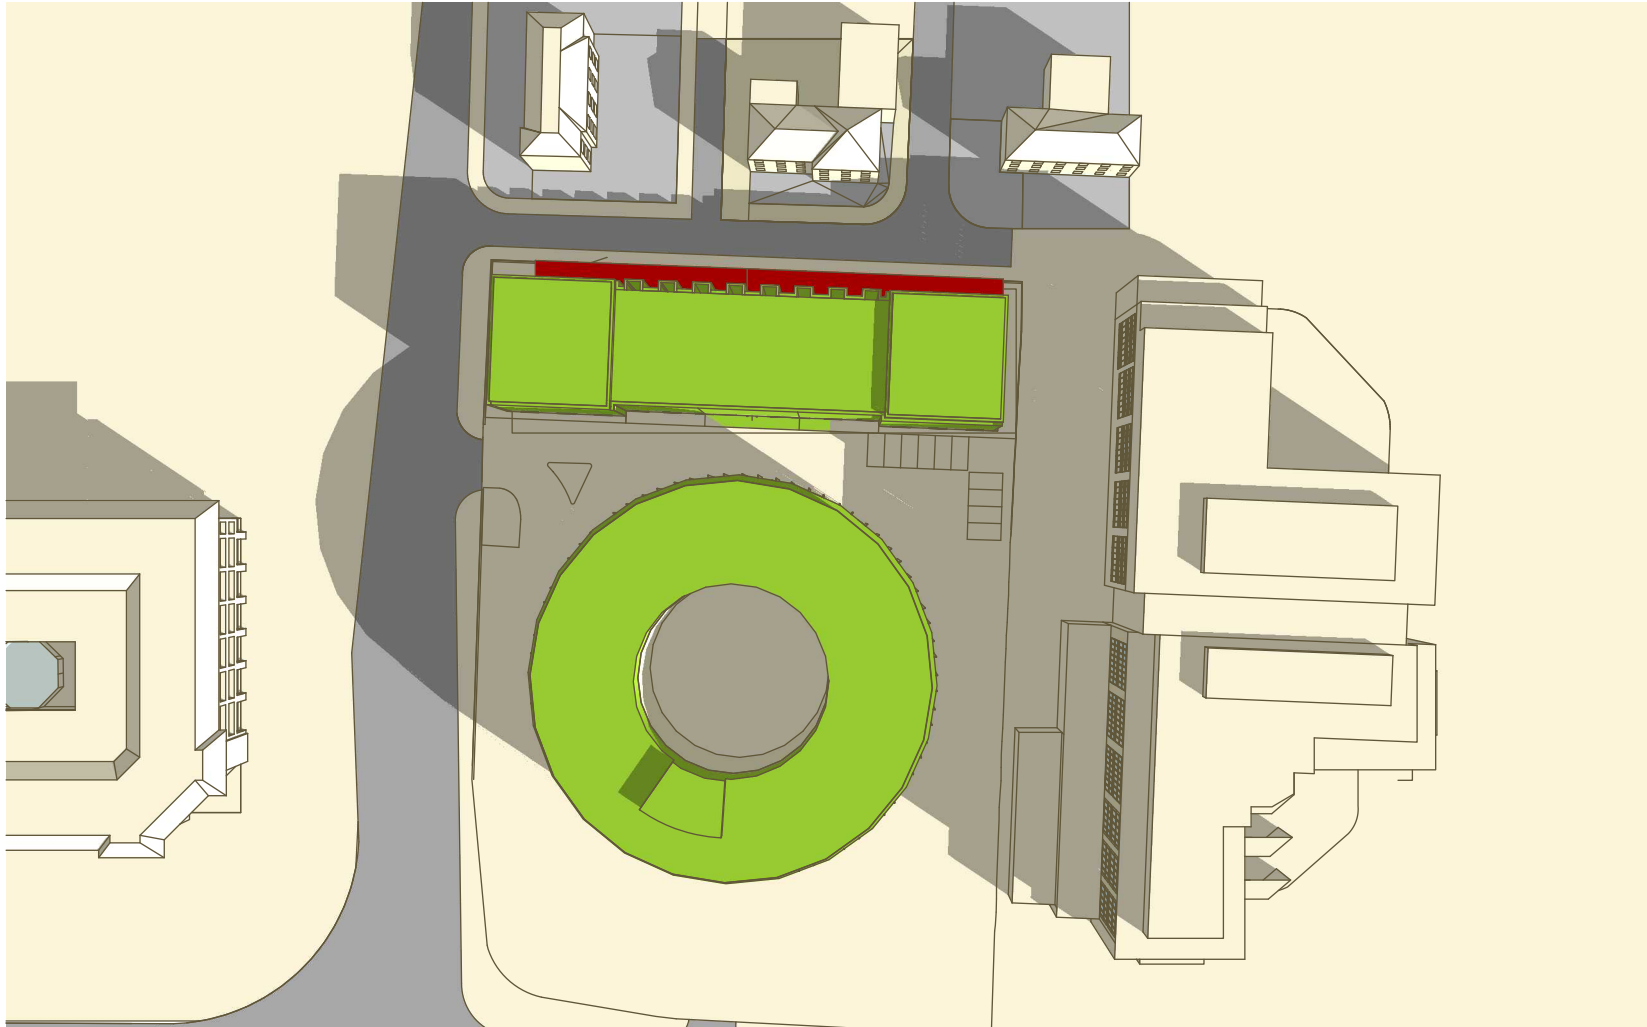

Notes

Drawing No: H3852_19

Hawkins 
environmental
 The Square, Basing View, Basingstoke, RG21 4EB
 Tel: 01256 522332
enquiry@hawkinsenvironmental.co.uk
www.hawkinsenvironmental.co.uk

Site: Ariel Hotel,
 118 Bath Road, Harlington


Title: Shadows 21st March 9am Proposed

Client: R Ariel Heathrow Opco Ltd.

Date: November 2023

Project Number: H3852

F	NH	D
Status	Drawn	Rev

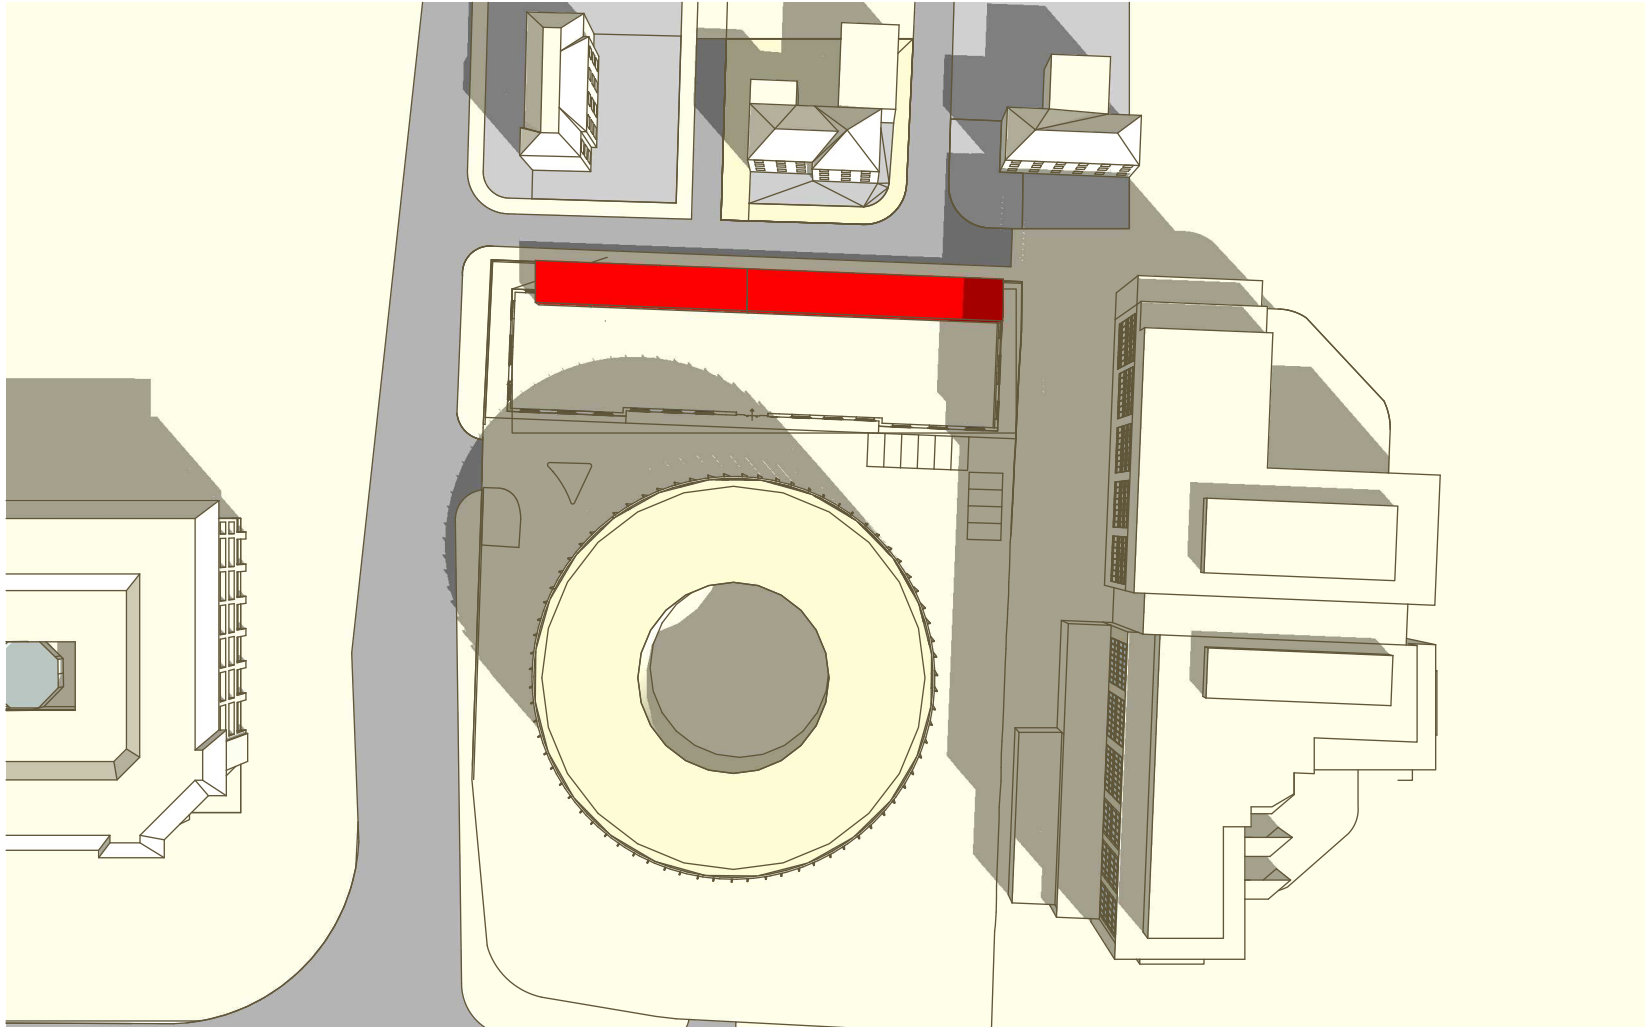

Notes

Drawing No: H3852_20

Hawkins 
environmental
 The Square, Basing View, Basingstoke, RG21 4EB
 Tel: 01256 522332
 enquiry@hawkinsenvironmental.co.uk
 www.hawkinsenvironmental.co.uk

Site: Ariel Hotel,
 118 Bath Road, Harlington


Title: Shadows 21st March 10am Existing

Client: R Ariel Heathrow Opco Ltd.

Date: November 2023

Project Number: H3852

F	NH	D
Status	Drawn	Rev

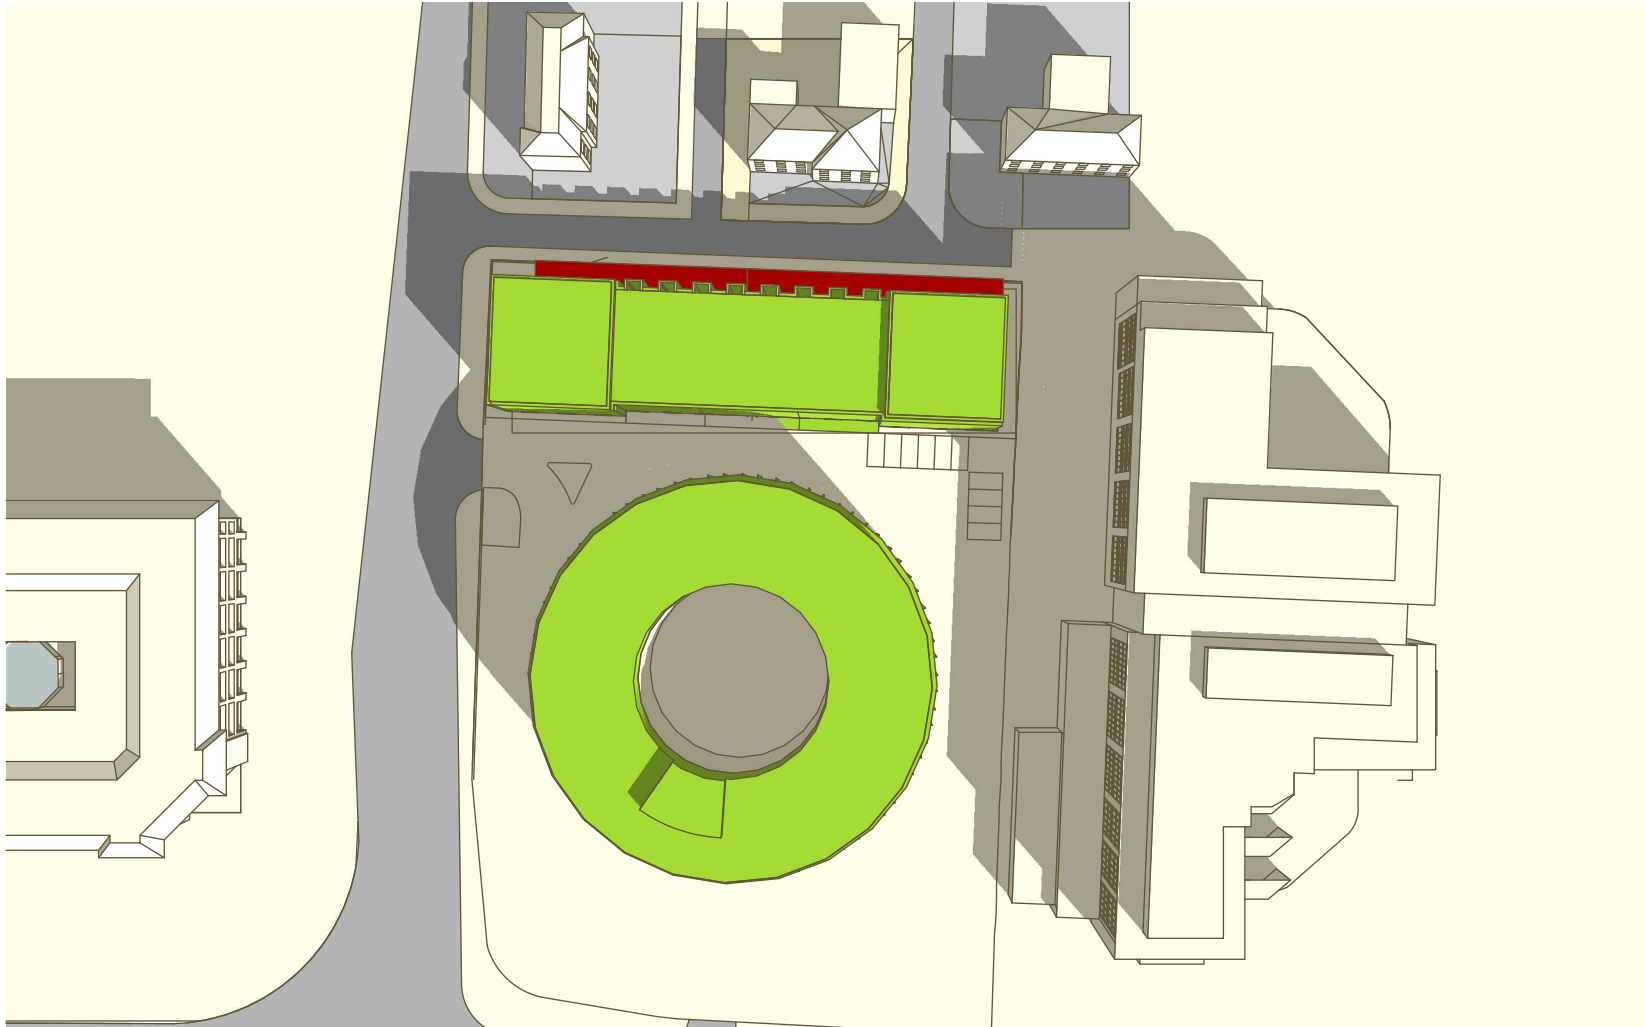

Notes

Drawing No: H3852_21

Hawkins 
environmental
 The Square, Basing View, Basingstoke, RG21 4EB
 Tel: 01256 522332
 enquiry@hawkinsenvironmental.co.uk
 www.hawkinsenvironmental.co.uk

Site: Ariel Hotel,
 118 Bath Road, Harlington


Title: Shadows 21st March 10am Proposed

Client: R Ariel Heathrow Opco Ltd.

Date: November 2023

Project Number: H3852

F	NH	D
Status	Drawn	Rev

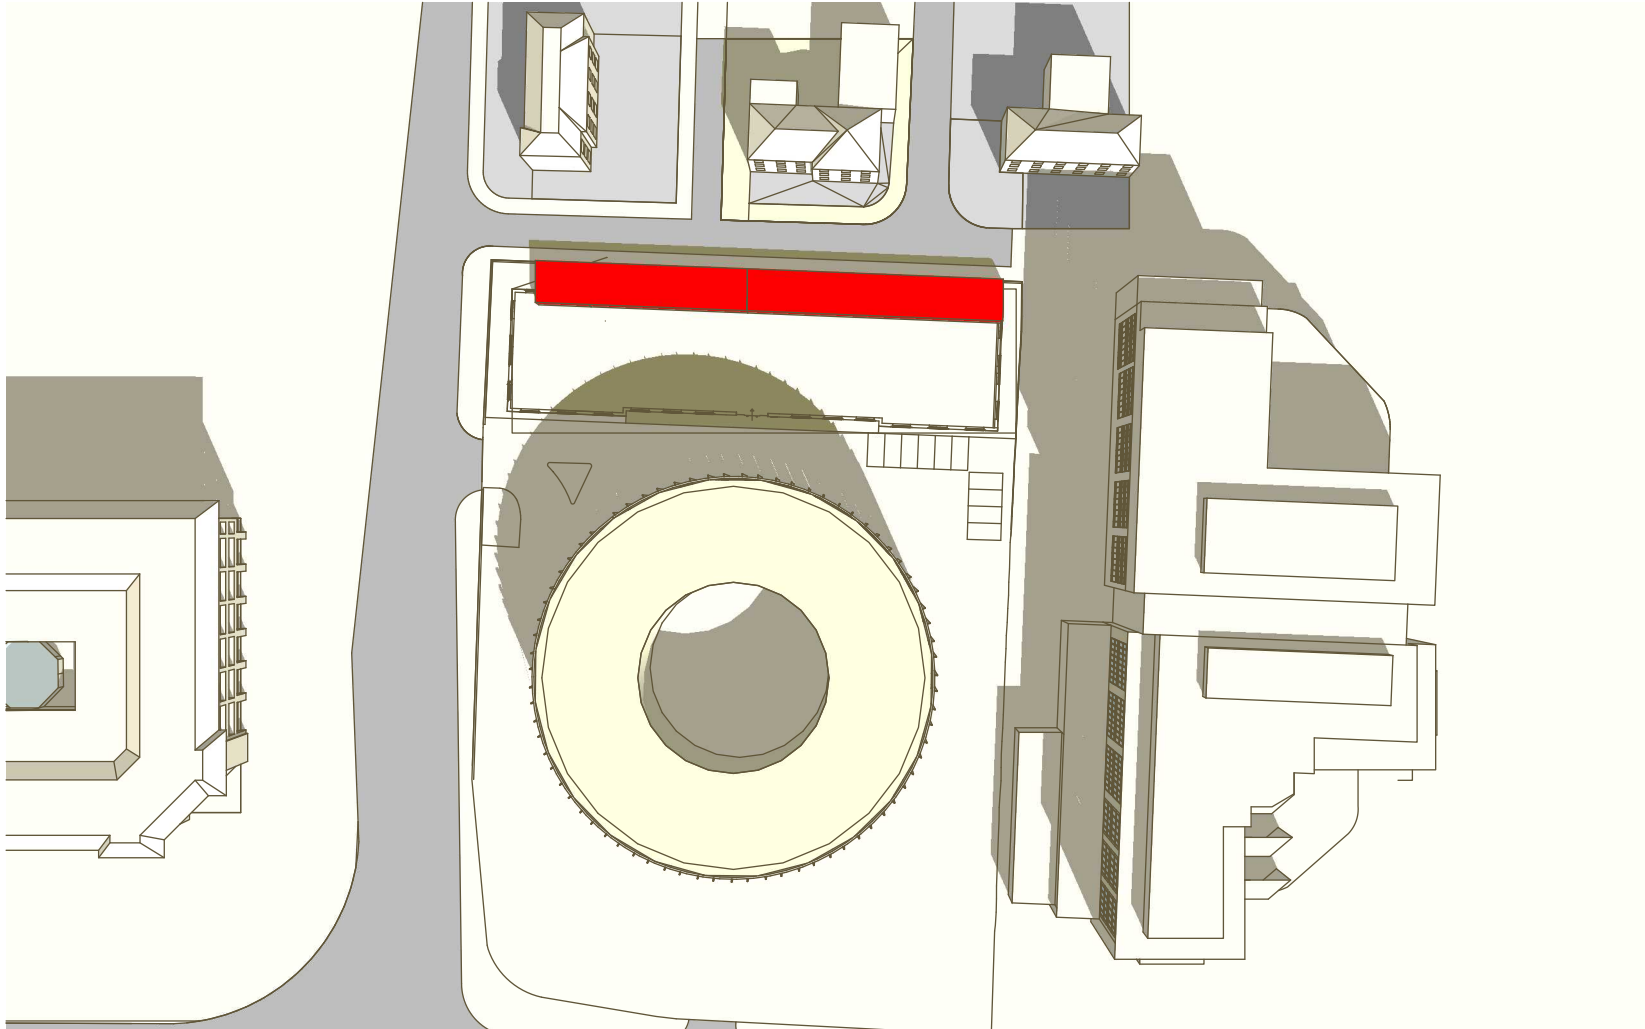

Notes

Drawing No: H3852_22

Hawkins 
 environmental
 The Square, Basing View, Basingstoke, RG21 4EB
 Tel: 01256 522332
 enquiry@hawkinsenvironmental.co.uk
 www.hawkinsenvironmental.co.uk

Site: Ariel Hotel,
 118 Bath Road, Harlington


Title: Shadows 21st March 11am Existing

Client: R Ariel Heathrow Opco Ltd.

Date: November 2023

Project Number: H3852

F	NH	D
Status	Drawn	Rev

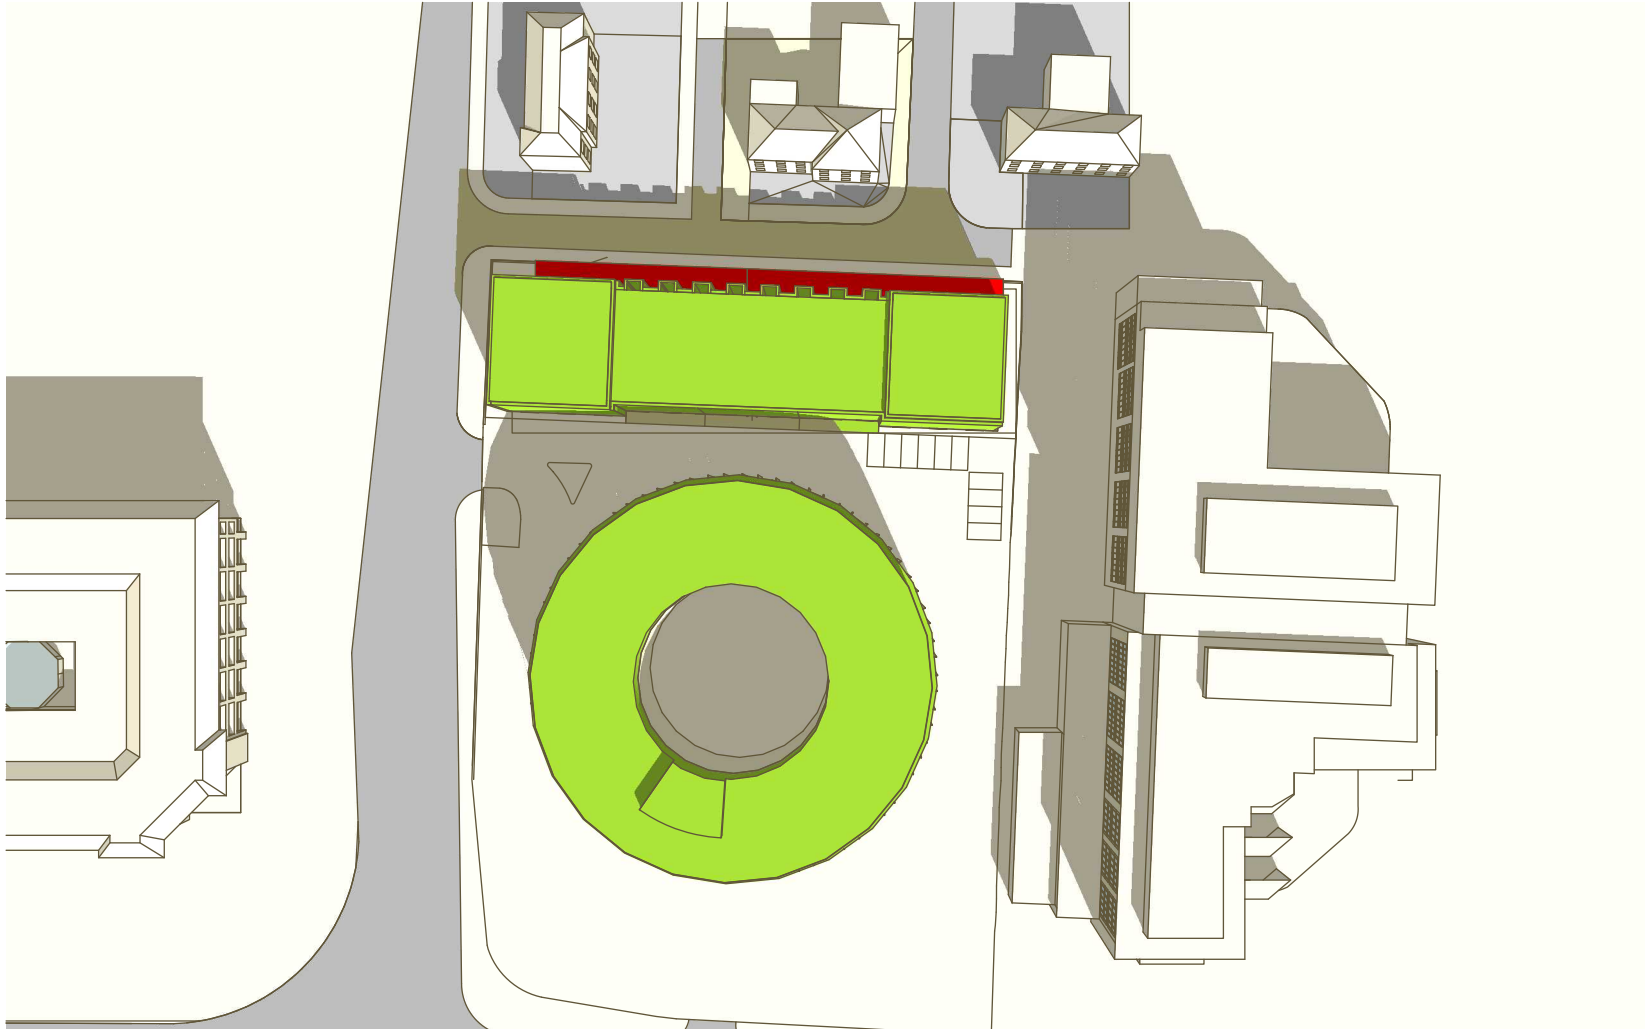

Notes

Drawing No: H3852_23

Hawkins 
 environmental
 The Square, Basing View, Basingstoke, RG21 4EB
 Tel: 01256 522332
 enquiry@hawkinsenvironmental.co.uk
 www.hawkinsenvironmental.co.uk

Site: Ariel Hotel,
 118 Bath Road, Harlington


Title: Shadows 21st March 11am Proposed

Client: R Ariel Heathrow Opco Ltd.

Date: November 2023

Project Number: H3852

F	NH	D
Status	Drawn	Rev

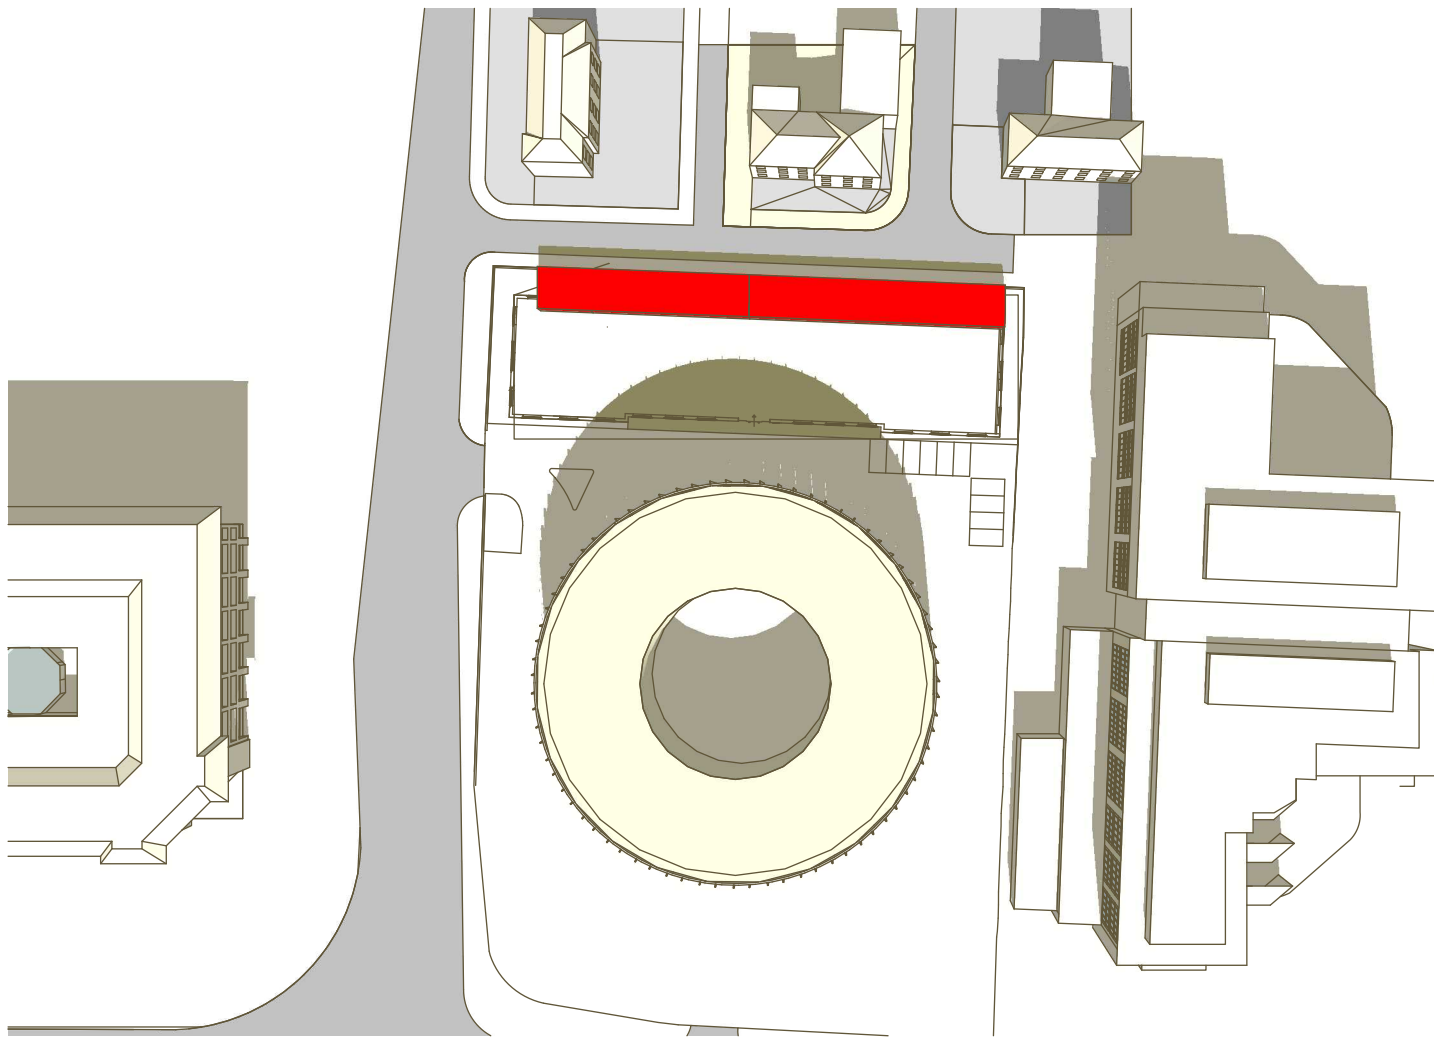

Notes

Drawing No: H3852_24

Hawkins 
 environmental
 The Square, Basing View, Basingstoke, RG21 4EB
 Tel: 01256 522332
 enquiry@hawkinsenvironmental.co.uk
 www.hawkinsenvironmental.co.uk

Site: Ariel Hotel,
 118 Bath Road, Harlington


Title: Shadows 21st March 12pm Existing

Client: R Ariel Heathrow Opco Ltd.

Date: November 2023

Project Number: H3852

F	NH	D
Status	Drawn	Rev

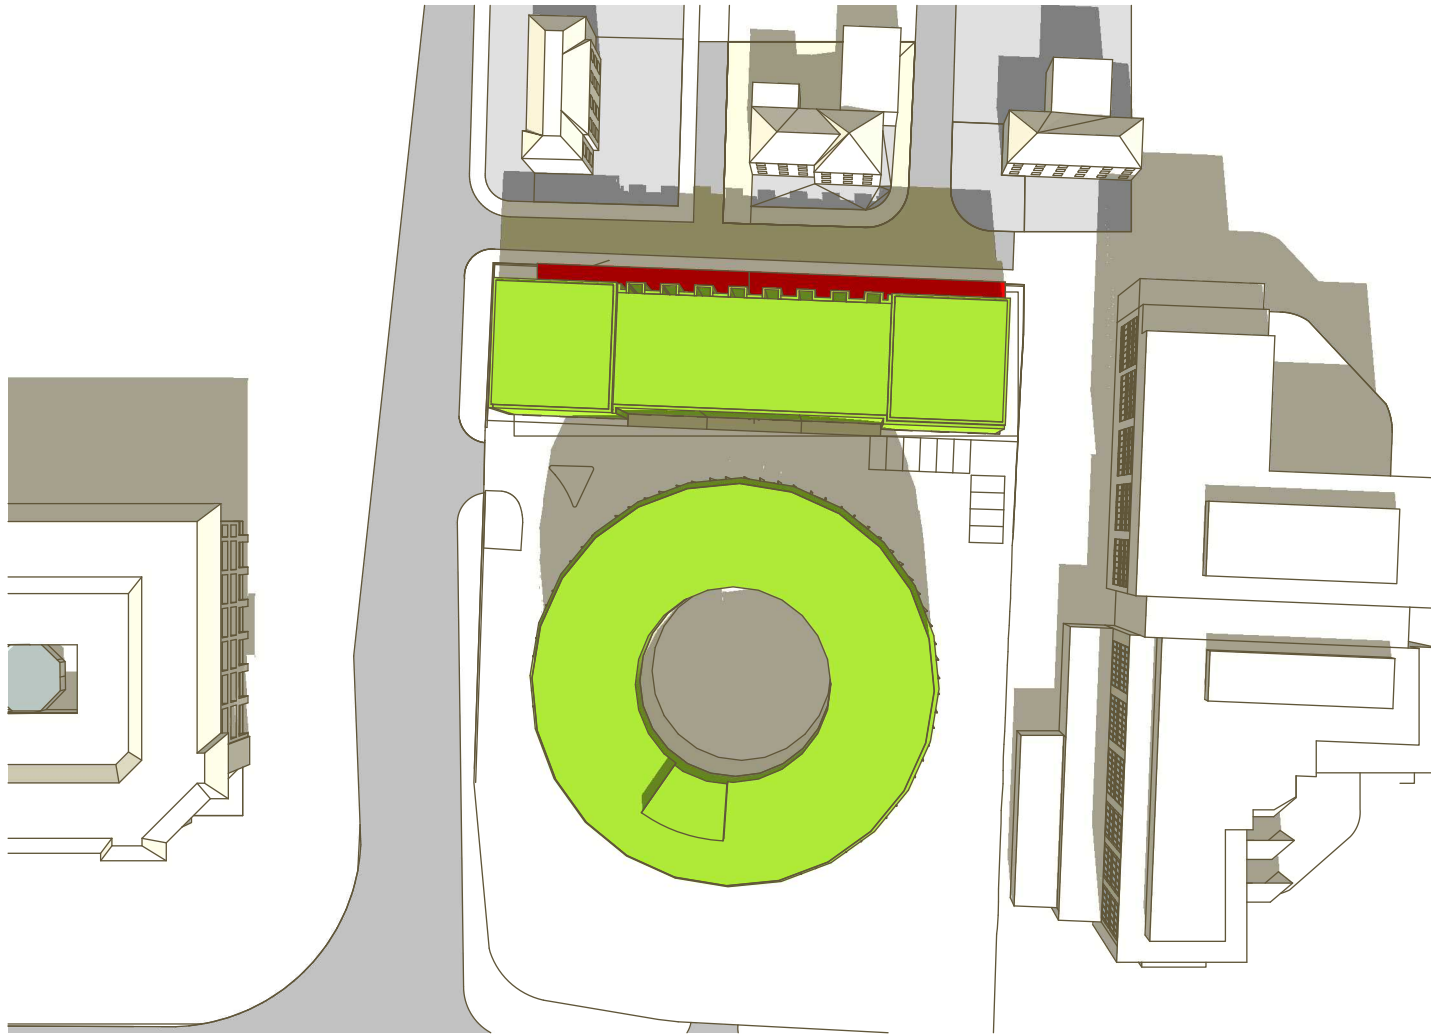

Notes

Drawing No: H3852_25

Hawkins 
environmental
 The Square, Basing View, Basingstoke, RG21 4EB
 Tel: 01256 522332
 enquiry@hawkinsenvironmental.co.uk
 www.hawkinsenvironmental.co.uk

Site: Ariel Hotel,
 118 Bath Road, Harlington


Title: Shadows 21st March 12pm Proposed

Client: R Ariel Heathrow Opco Ltd.

Date: November 2023

Project Number: H3852

F	NH	D
Status	Drawn	Rev

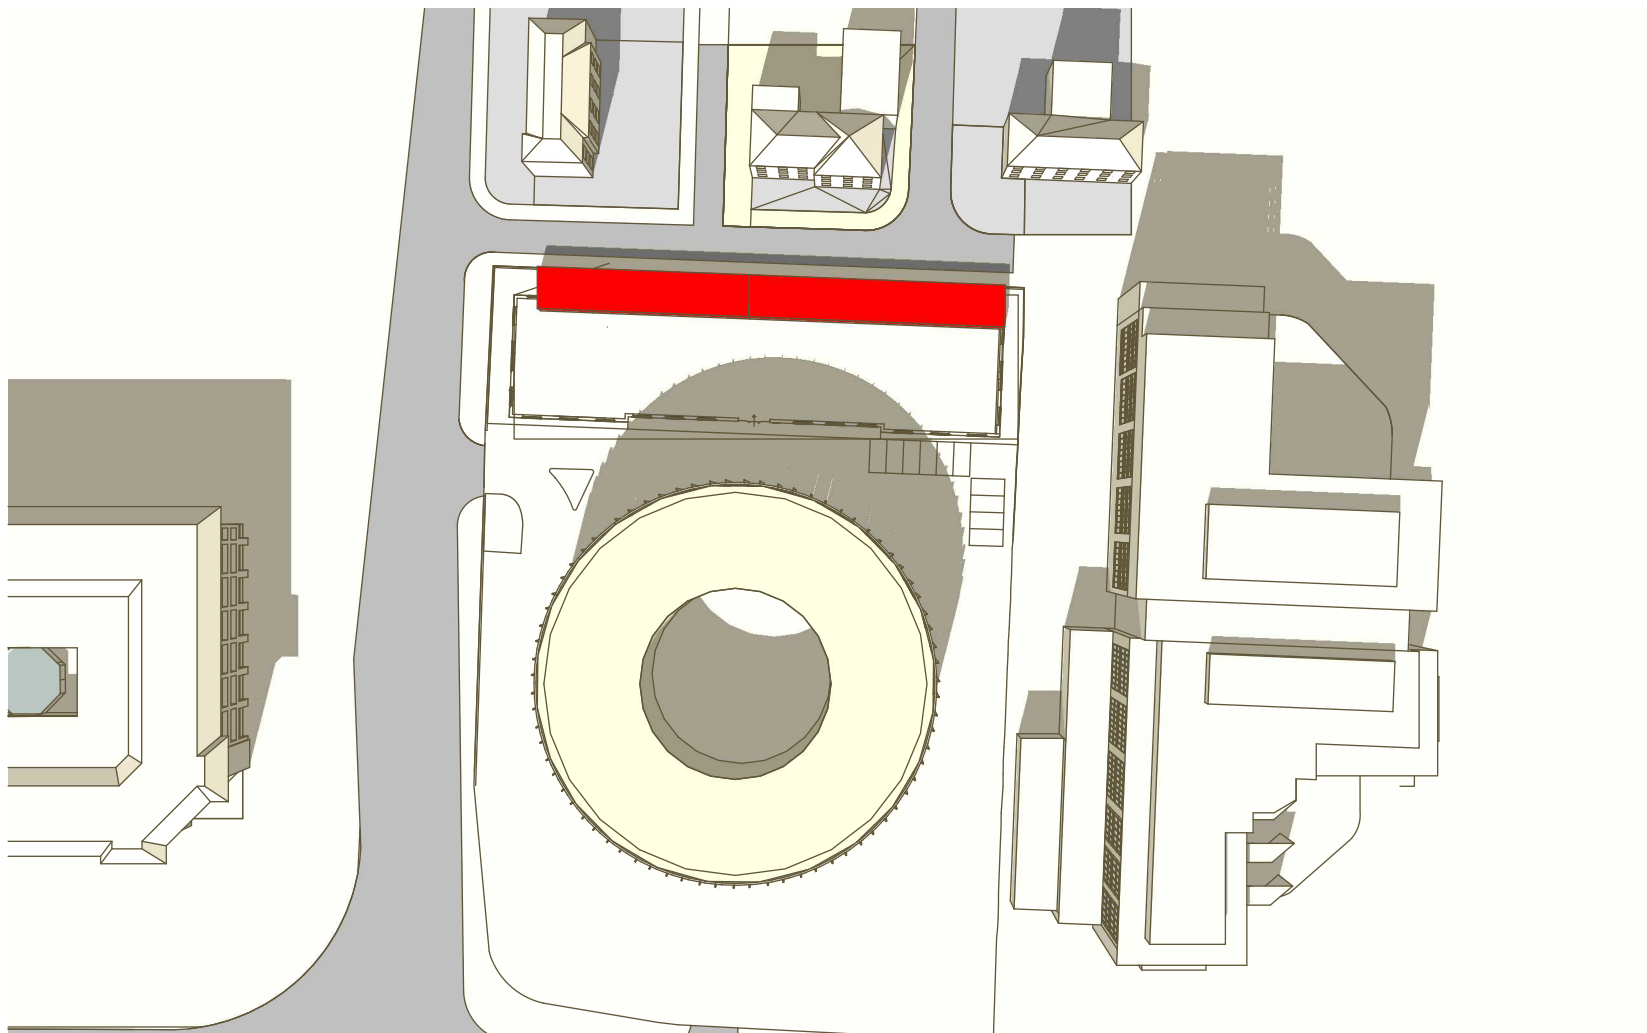

Notes

Drawing No: H3852_26

Hawkins 
 environmental
 The Square, Basing View, Basingstoke, RG21 4EB
 Tel: 01256 522332
 enquiry@hawkinsenvironmental.co.uk
 www.hawkinsenvironmental.co.uk

Site: Ariel Hotel,
 118 Bath Road, Harlington


Title: Shadows 21st March 1pm Existing

Client: R Ariel Heathrow Opco Ltd.

Date: November 2023

Project Number: H3852

F	NH	D
Status	Drawn	Rev

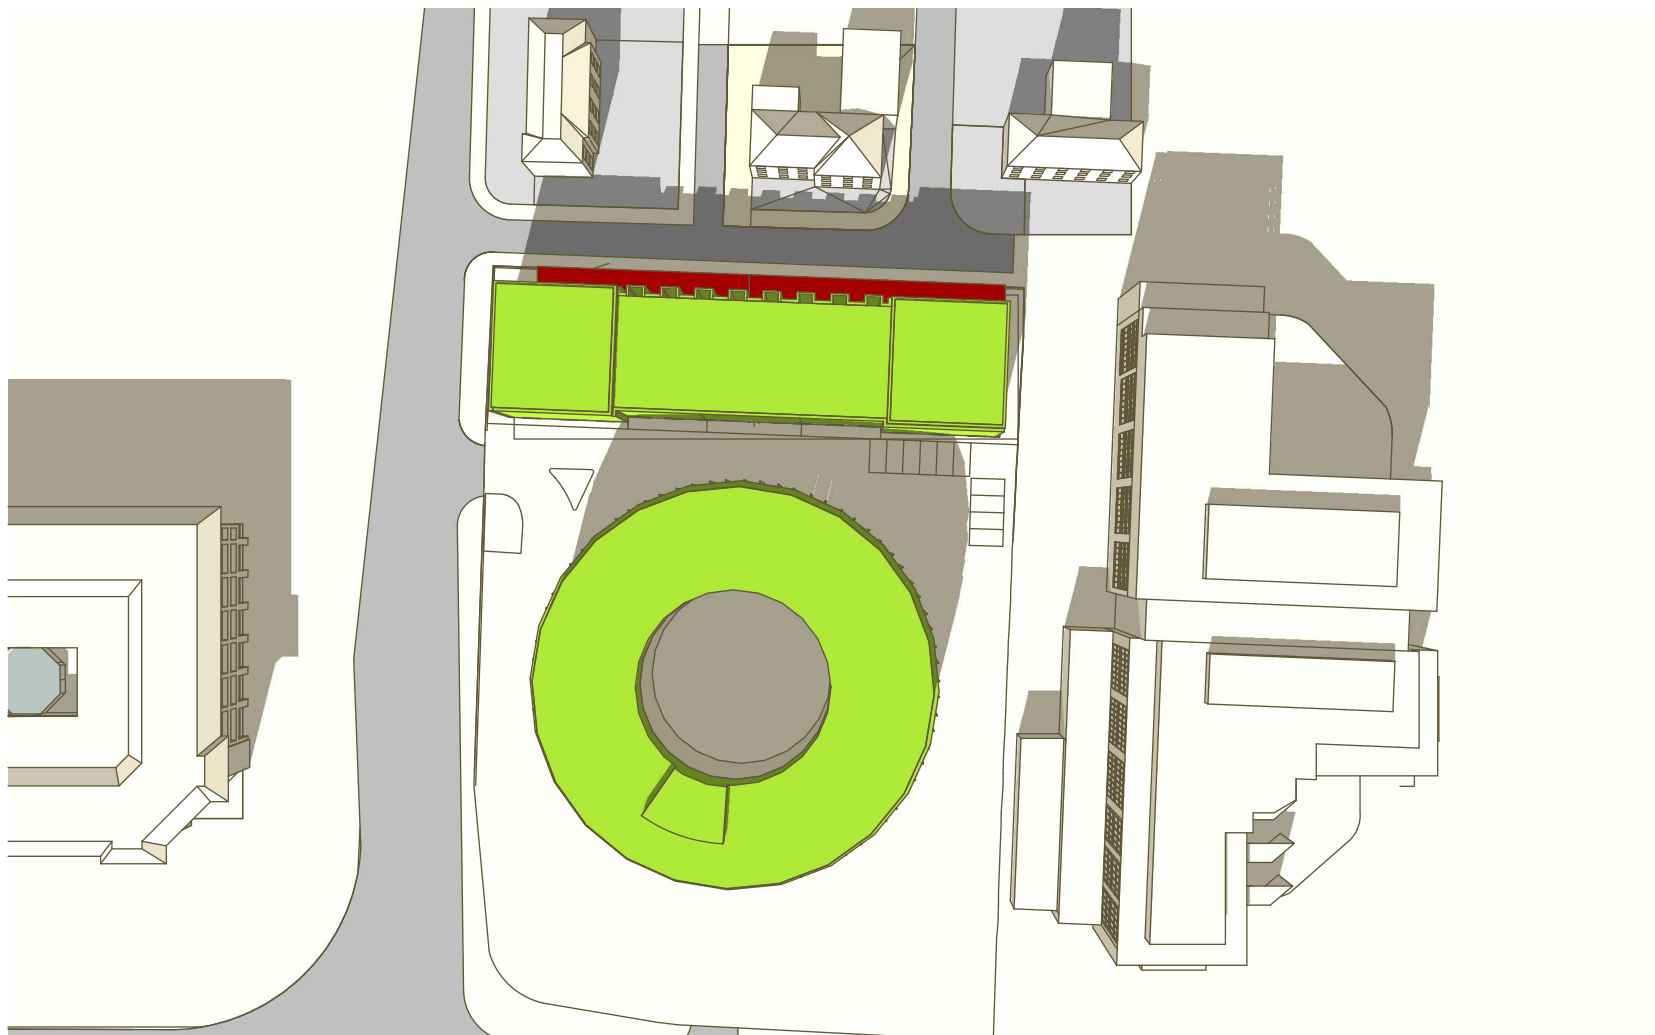

Notes

Drawing No: H3852_27

Hawkins

environmental

The Square, Basing View, Basingstoke, RG21 4EB
 Tel: 01256 522332
 enquiry@hawkinsenvironmental.co.uk
 www.hawkinsenvironmental.co.uk

Site: Ariel Hotel,
 118 Bath Road, Harlington


Title: Shadows 21st March 1pm Proposed

Client: R Ariel Heathrow Opco Ltd.

Date: November 2023

Project Number: H3852

F	NH	D
Status	Drawn	Rev

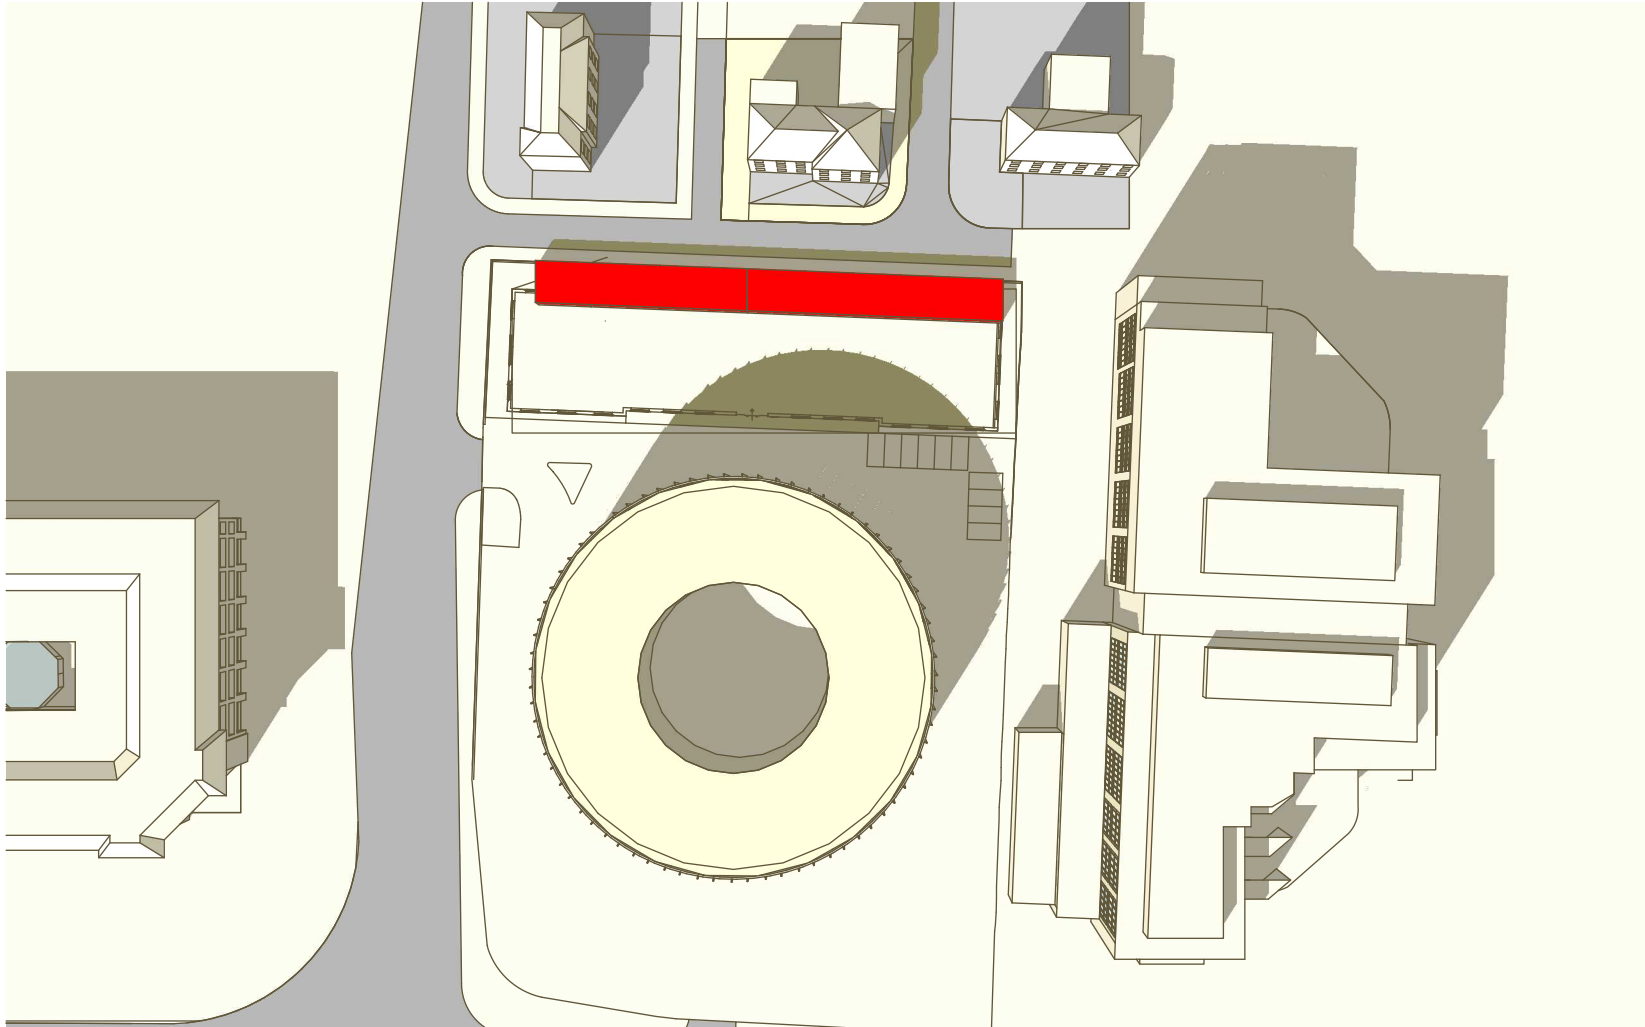

Notes

Drawing No: H3852_28

Hawkins 
 environmental
 The Square, Basing View, Basingstoke, RG21 4EB
 Tel: 01256 522332
 enquiry@hawkinsenvironmental.co.uk
 www.hawkinsenvironmental.co.uk

Site: Ariel Hotel,
 118 Bath Road, Harlington


Title: Shadows 21st March 2pm Existing

Client: R Ariel Heathrow Opco Ltd.

Date: November 2023

Project Number: H3852

F	NH	D
Status	Drawn	Rev

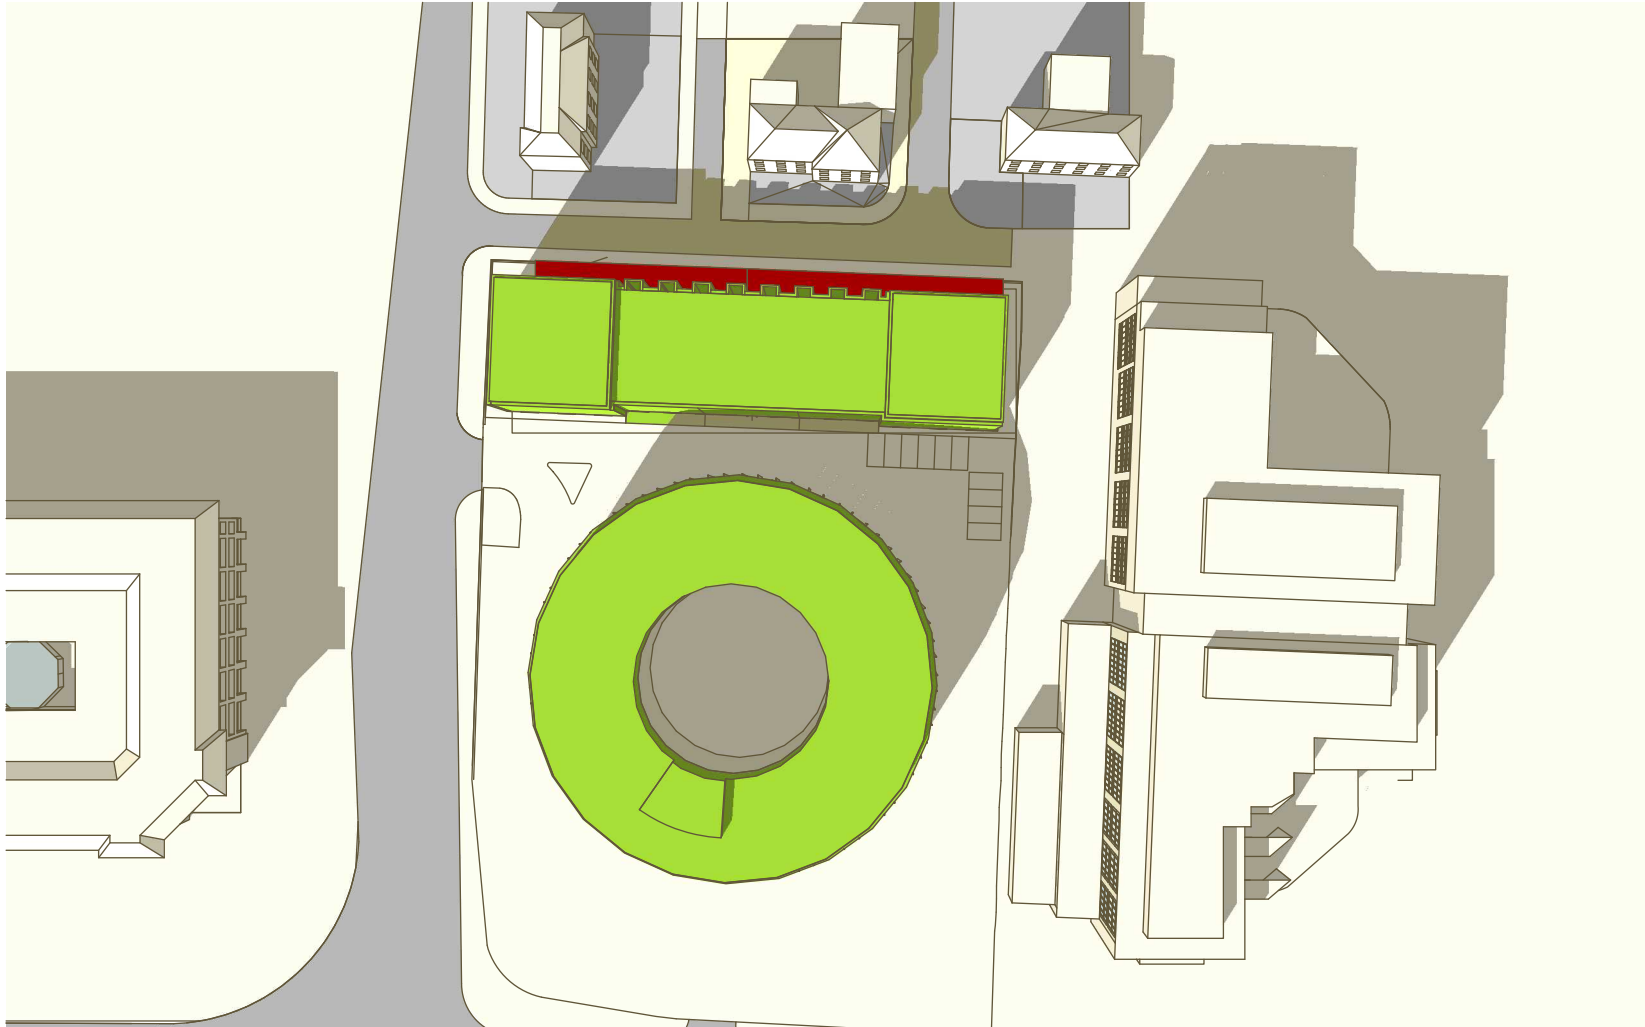

Notes

Drawing No: H3852_29

Hawkins 
environmental
 The Square, Basing View, Basingstoke, RG21 4EB
 Tel: 01256 522332
 enquiry@hawkinsenvironmental.co.uk
 www.hawkinsenvironmental.co.uk

Site: Ariel Hotel,
 118 Bath Road, Harlington


Title: Shadows 21st March 2pm Proposed

Client: R Ariel Heathrow Opco Ltd.

Date: November 2023

Project Number: H3852

F	NH	D
Status	Drawn	Rev

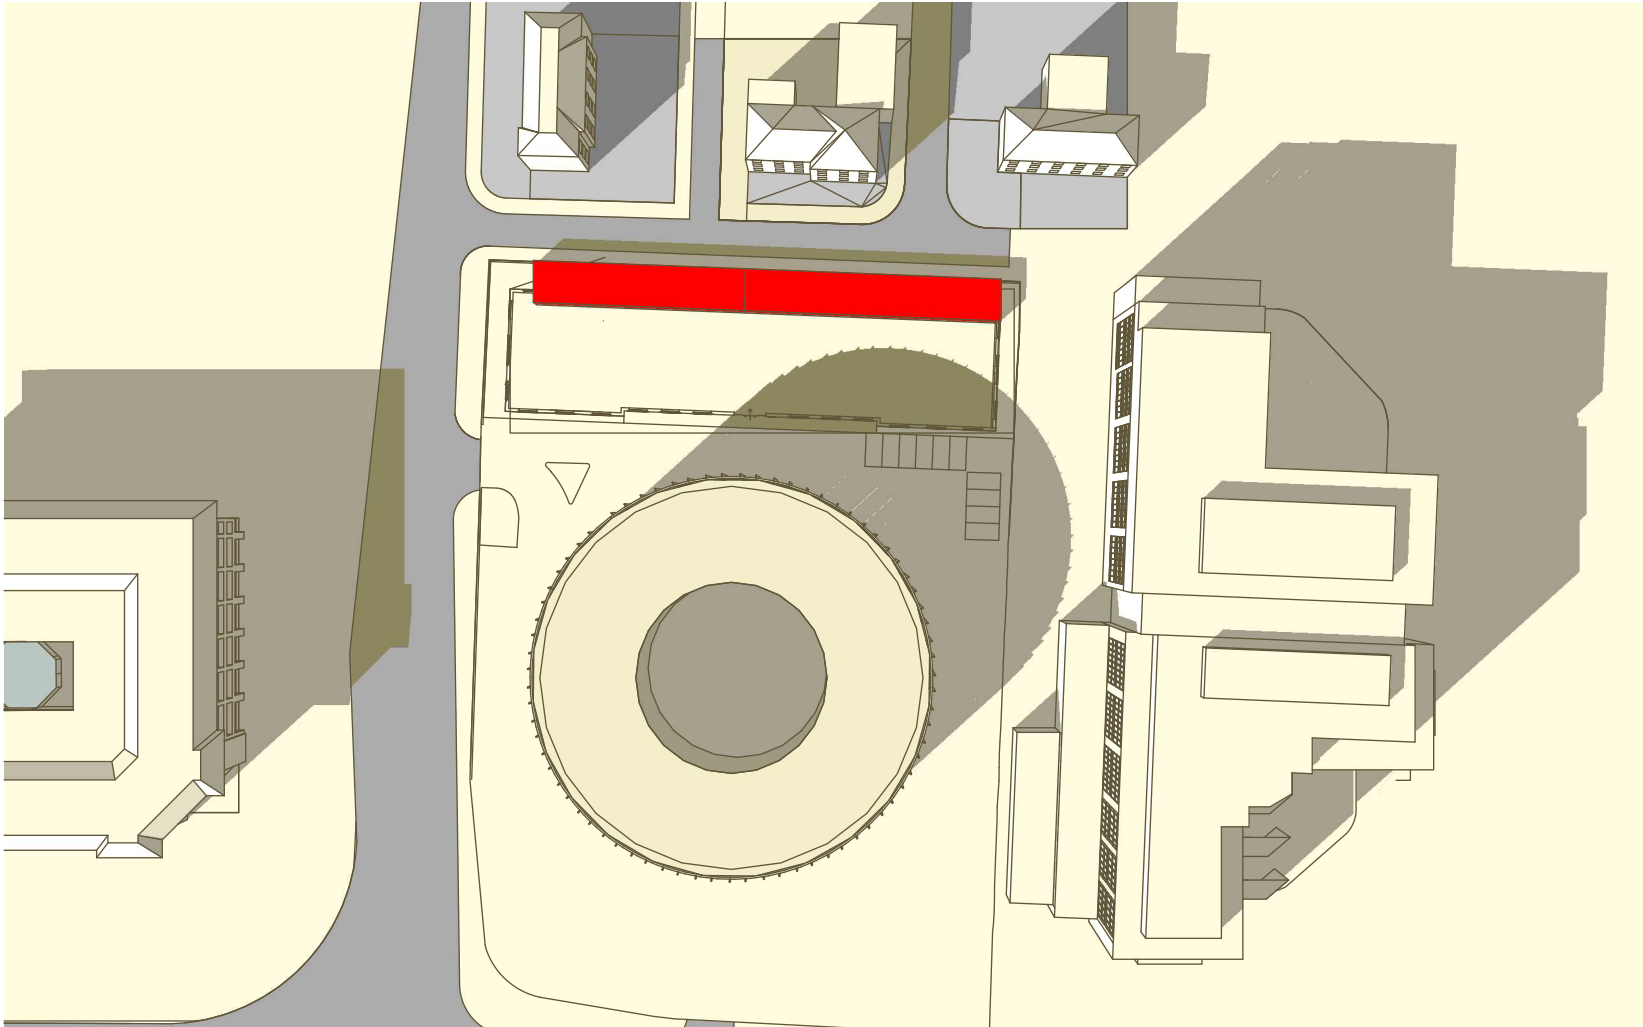

Notes

Drawing No: H3852_30

Hawkins 
 environmental
 The Square, Basing View, Basingstoke, RG21 4EB
 Tel: 01256 522332
 enquiry@hawkinsenvironmental.co.uk
 www.hawkinsenvironmental.co.uk

Site: Ariel Hotel,
 118 Bath Road, Harlington


Title: Shadows 21st March 3pm Existing

Client: R Ariel Heathrow Opco Ltd.

Date: November 2023

Project Number: H3852

F	NH	D
Status	Drawn	Rev

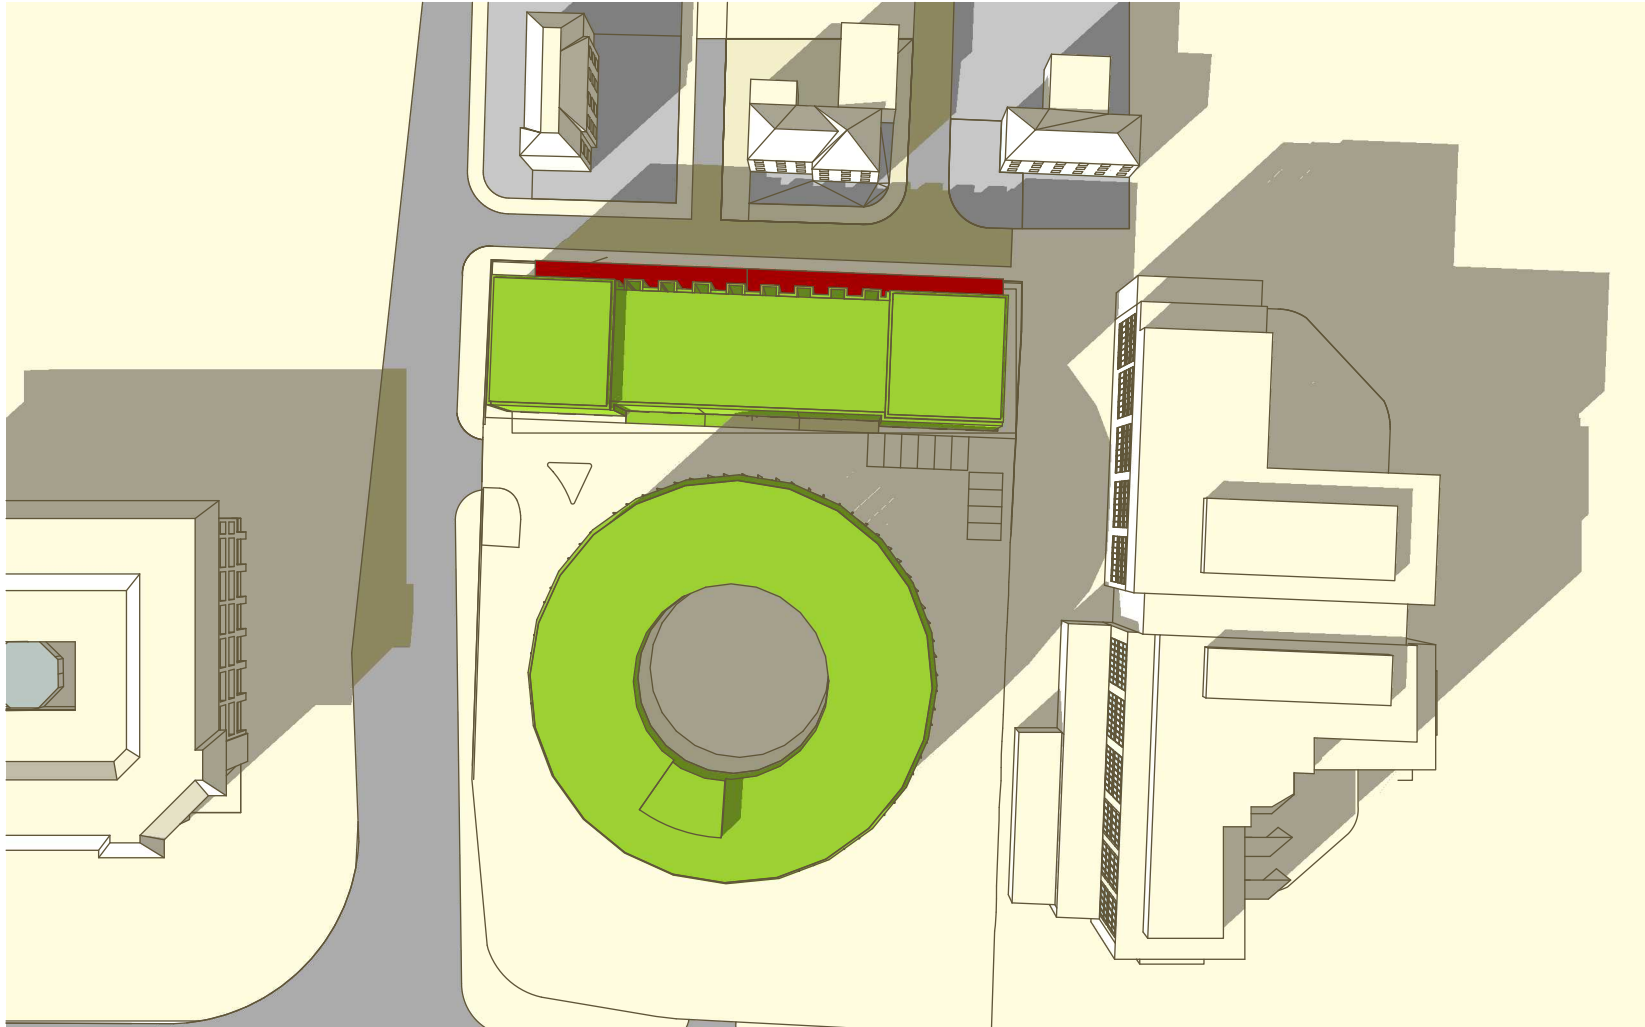

Notes

Drawing No: H3852_31

Hawkins 
environmental
 The Square, Basing View, Basingstoke, RG21 4EB
 Tel: 01256 522332
 enquiry@hawkinsenvironmental.co.uk
 www.hawkinsenvironmental.co.uk

Site: Ariel Hotel,
 118 Bath Road, Harlington


Title: Shadows 21st March 3pm Proposed

Client: R Ariel Heathrow Opco Ltd.

Date: November 2023

Project Number: H3852

F	NH	D
Status	Drawn	Rev

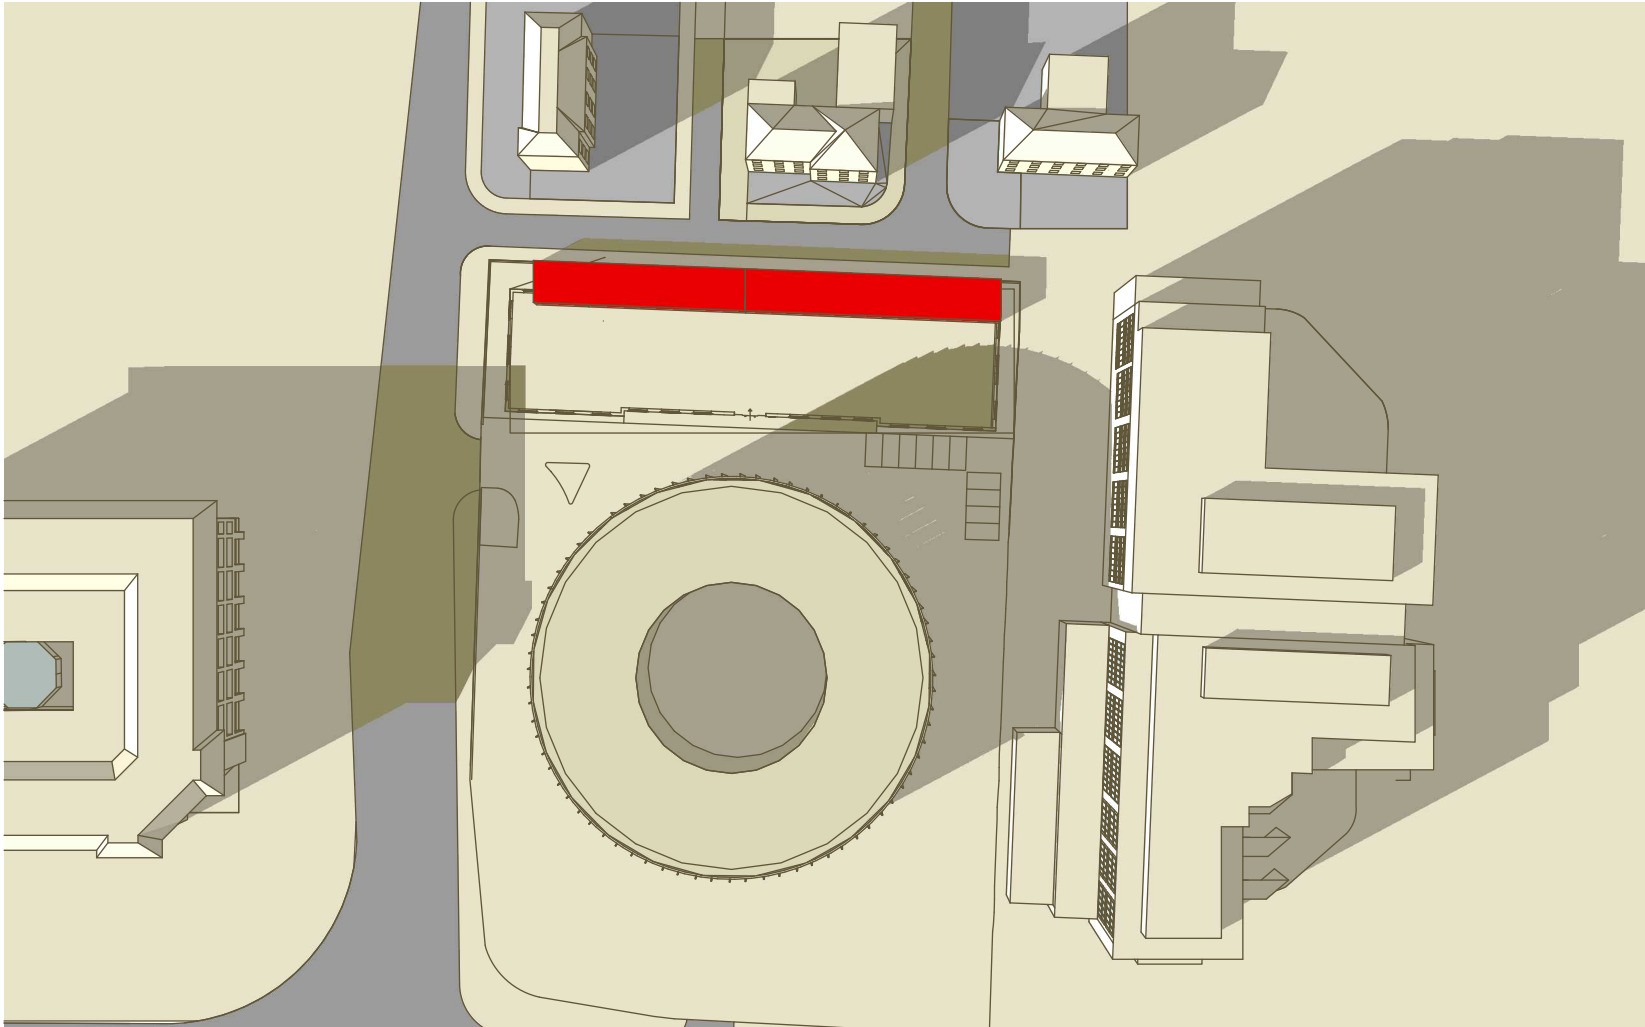

Notes

Drawing No: H3852_32

Hawkins 
environmental
 The Square, Basing View, Basingstoke, RG21 4EB
 Tel: 01256 522332
 enquiry@hawkinsenvironmental.co.uk
 www.hawkinsenvironmental.co.uk

Site: Ariel Hotel,
 118 Bath Road, Harlington


Title: Shadows 21st March 4pm Existing

Client: R Ariel Heathrow Opco Ltd.

Date: November 2023

Project Number: H3852

F	NH	D
Status	Drawn	Rev

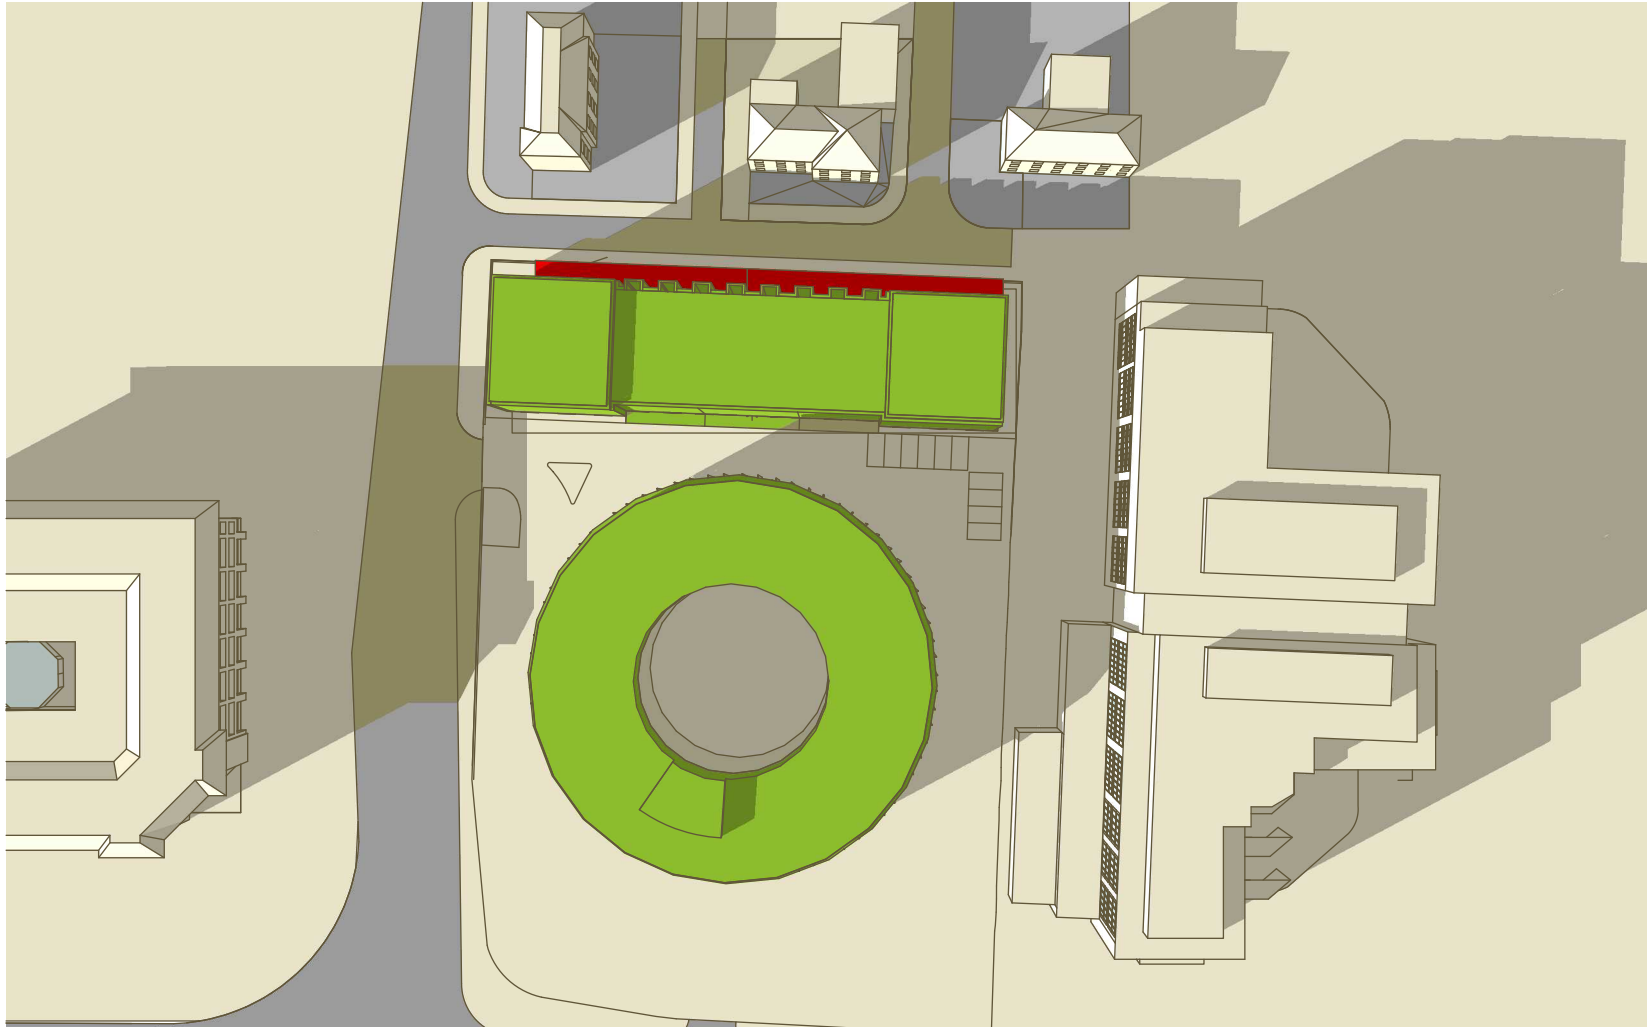

Notes

Drawing No: H3852_33

Hawkins 
environmental
 The Square, Basing View, Basingstoke, RG21 4EB
 Tel: 01256 522332
 enquiry@hawkinsenvironmental.co.uk
 www.hawkinsenvironmental.co.uk

Site: Ariel Hotel,
 118 Bath Road, Harlington


Title: Shadows 21st March 4pm Proposed

Client: R Ariel Heathrow Opco Ltd.

Date: November 2023

Project Number: H3852

F	NH	D
Status	Drawn	Rev

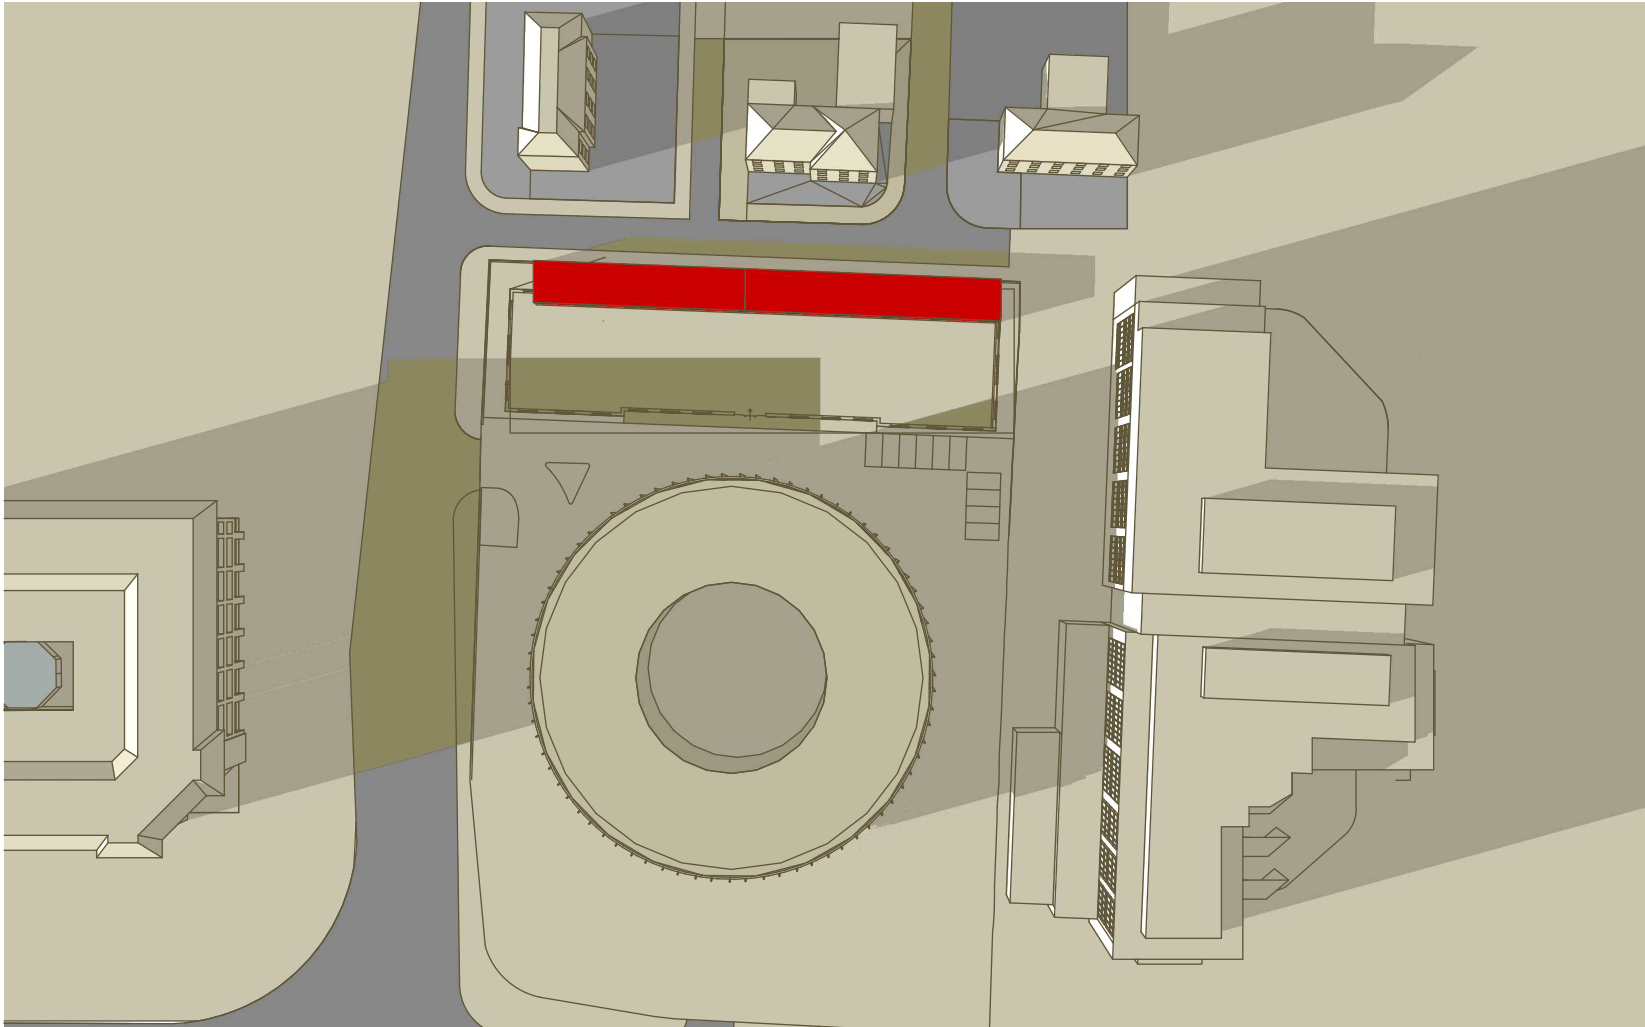

Notes

Drawing No: H3852_34

Hawkins 
 environmental
 The Square, Basing View, Basingstoke, RG21 4EB
 Tel: 01256 522332
 enquiry@hawkinsenvironmental.co.uk
 www.hawkinsenvironmental.co.uk

Site: Ariel Hotel,
 118 Bath Road, Harlington


Title: Shadows 21st March 5pm Existing

Client: R Ariel Heathrow Opco Ltd.

Date: November 2023

Project Number: H3852

F	NH	D
Status	Drawn	Rev

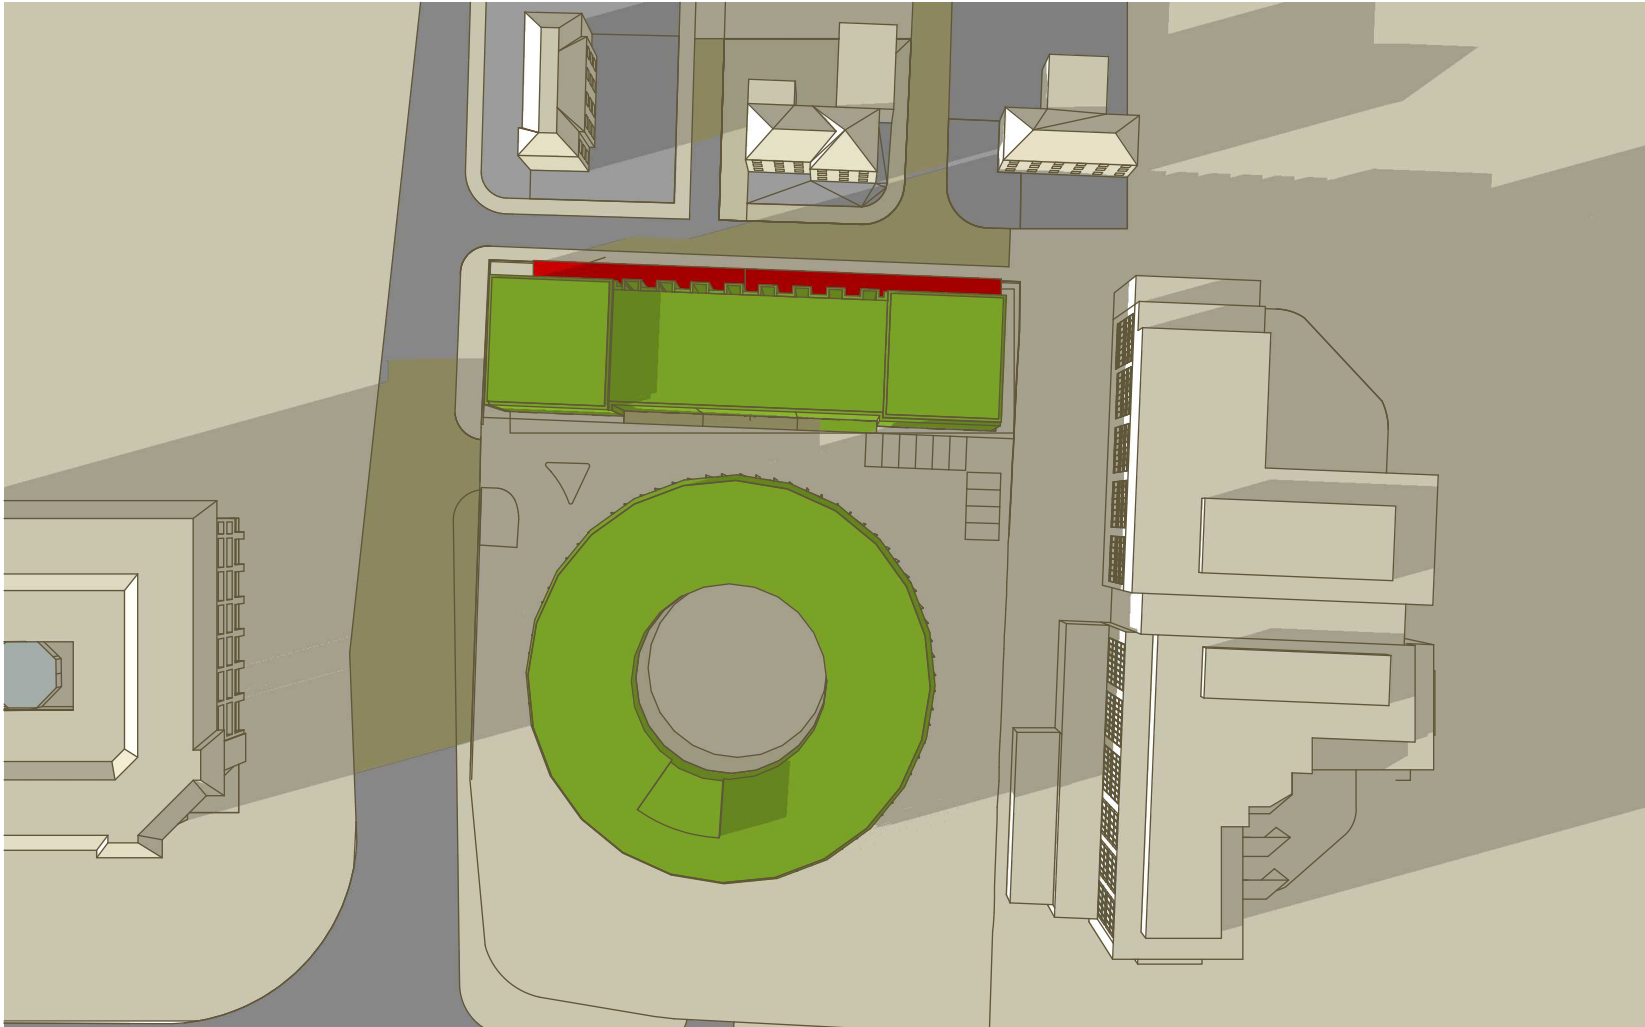

Notes

Drawing No: H3852_35

Hawkins 
 environmental
 The Square, Basing View, Basingstoke, RG21 4EB
 Tel: 01256 522332
 enquiry@hawkinsenvironmental.co.uk
 www.hawkinsenvironmental.co.uk

Site: Ariel Hotel,
 118 Bath Road, Harlington


Title: Shadows 21st March 5pm Proposed

Client: R Ariel Heathrow Opco Ltd.

Date: November 2023


Project Number: H3852

F	NH	D
Status	Drawn	Rev

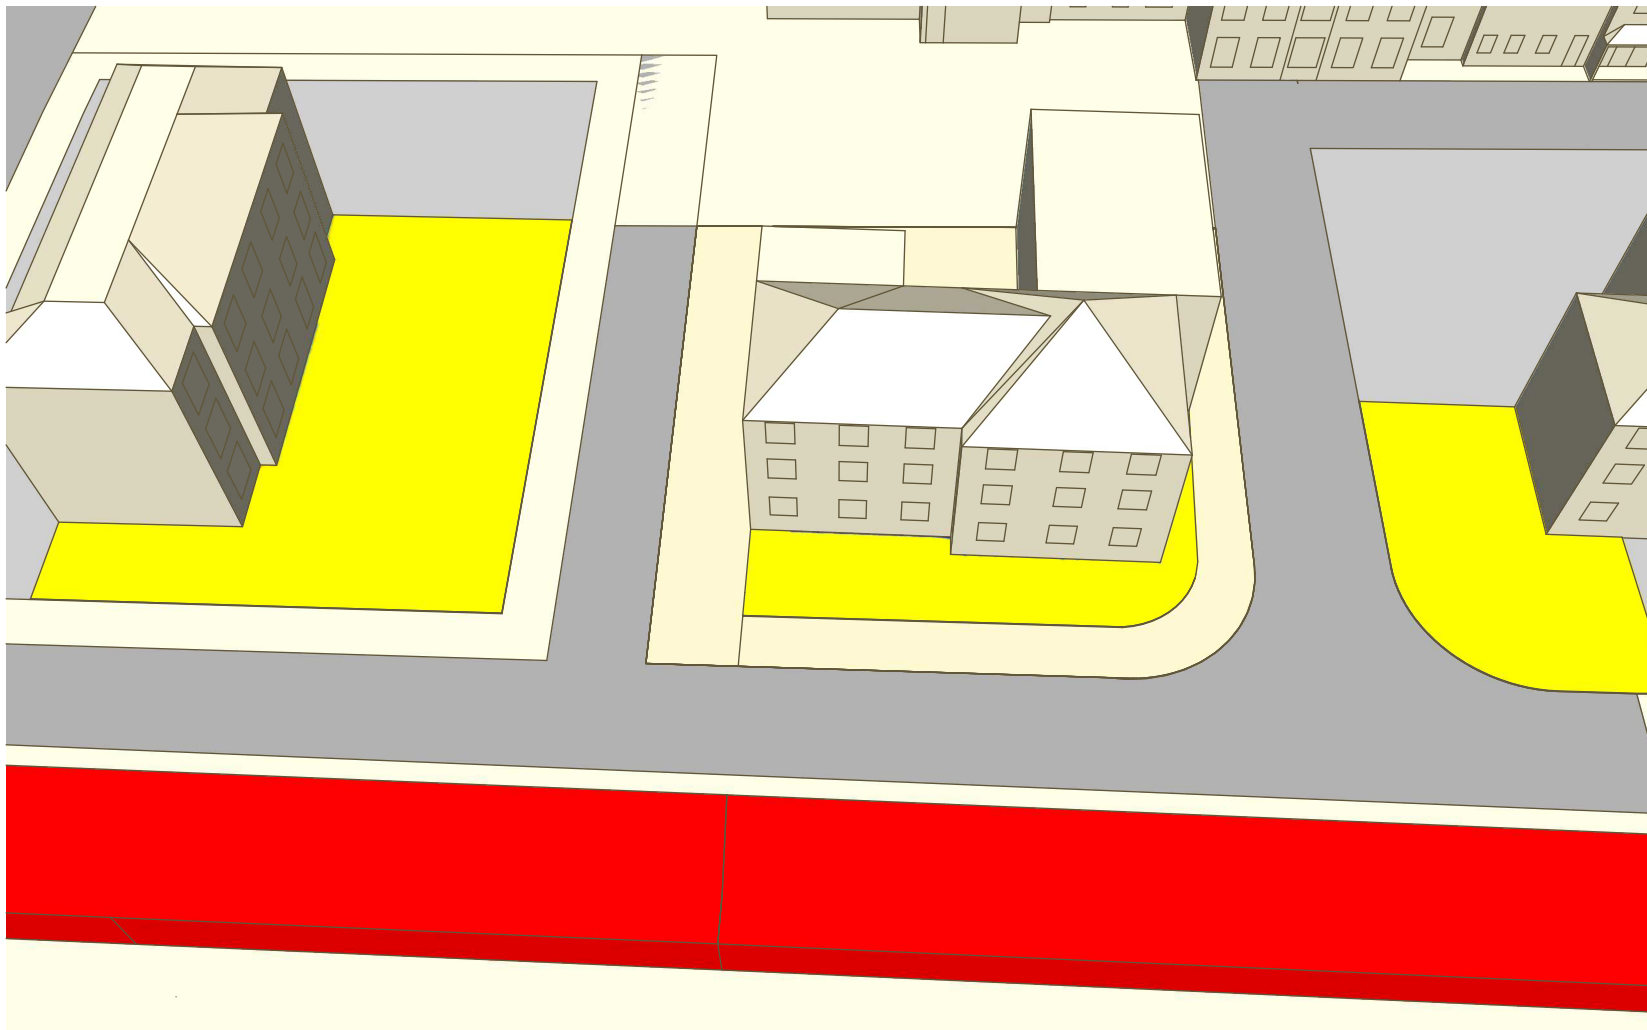

Notes

**Duration (in Mins)
of Direct Sun
21st March**

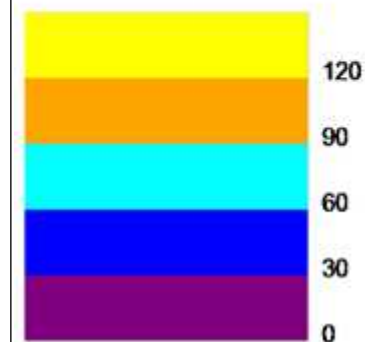

Drawing No: H3852_36

Hawkins 
environmental
 The Square, Basing View, Basingstoke, RG21 4EB
 Tel: 01256 522332
 enquiry@hawkinsenvironmental.co.uk
 www.hawkinsenvironmental.co.uk

Site: Ariel Hotel,
118 Bath Road, Harlington


Title: Existing Overshadowing

Client: R Ariel Heathrow Opco Ltd.

Date: November 2023


Project Number: H3852

F	NH	D
Status	Drawn	Rev

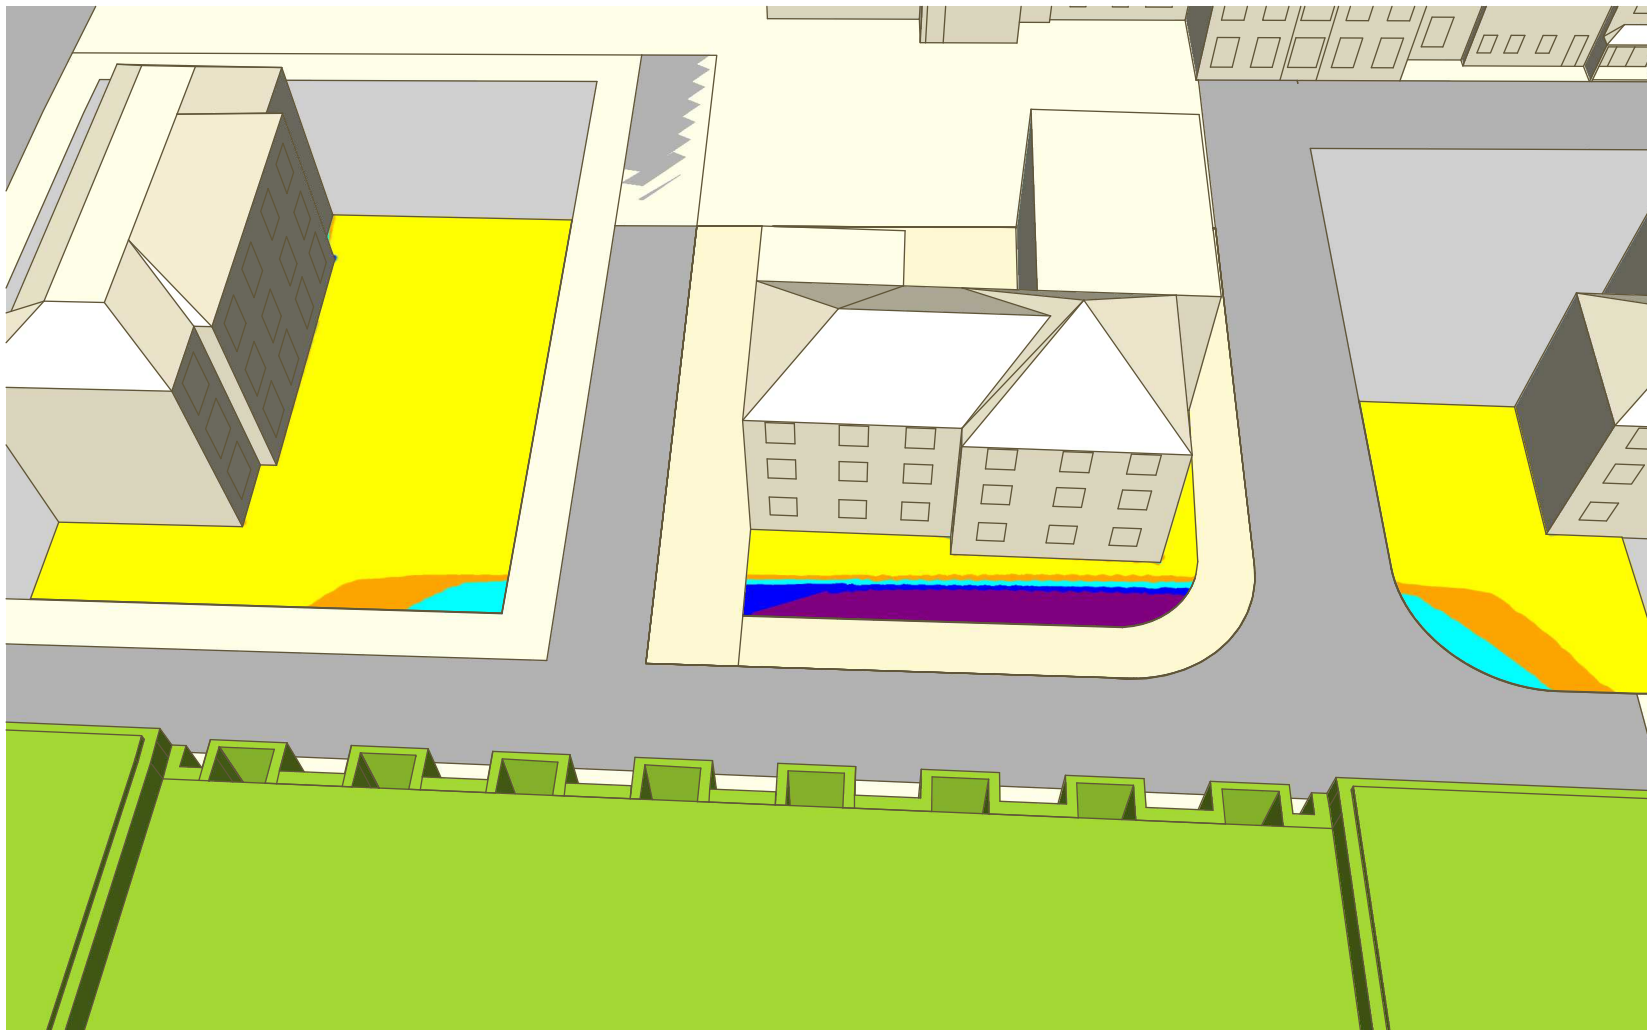

Notes

**Duration (in Mins)
of Direct Sun
21st March**

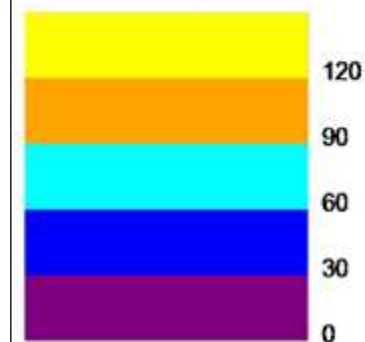

Drawing No: H3852_37

Hawkins 
environmental
 The Square, Basing View, Basingstoke, RG21 4EB
 Tel: 01256 522332
 enquiry@hawkinsenvironmental.co.uk
 www.hawkinsenvironmental.co.uk

Site: Ariel Hotel,
118 Bath Road, Harlington


Title: Proposed Overshadowing

Client: R Ariel Heathrow Opco Ltd.

Date: November 2023

Project Number: H3852

F	NH	D
Status	Drawn	Rev

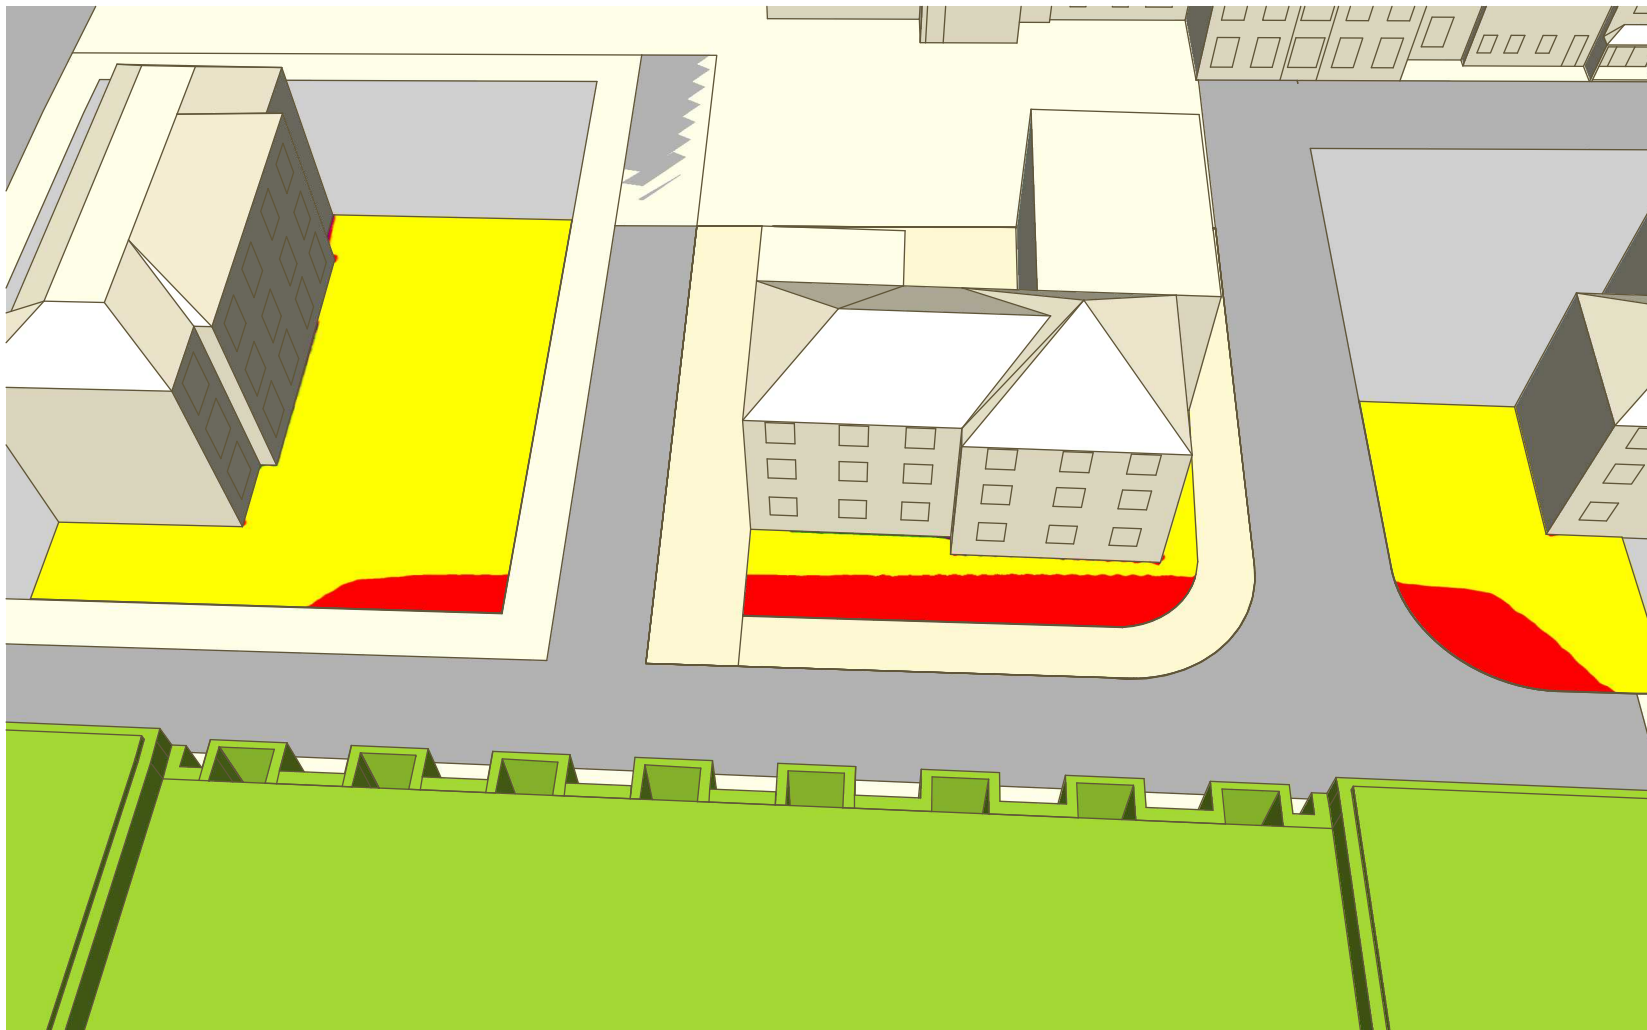

Notes

AMENITY Ratio

	Gain
	Loss
	≥ 120
	< 120

Drawing No: H3852_38

Hawkins 
 environmental
 The Square, Basing View, Basingstoke, RG21 4EB
 Tel: 01256 522332
 enquiry@hawkinsenvironmental.co.uk
 www.hawkinsenvironmental.co.uk

Site: Ariel Hotel,
 118 Bath Road, Harlington

Title: Ratio of Overshadowing

Client: R Ariel Heathrow Opco Ltd.

Date: November 2023

Project Number: H3852

F	NH	D
Status	Drawn	Rev