


Tree Categories

-  Category A tree
BS5837 2012
-  Category B tree
BS5837 2012
-  Category C tree
BS5837 2012
-  Category U tree
BS5837 2012

Arboricultural Strategy

-  Tree to be retained
Colour reference in accordance with the
categories defined by BS:5837
-  Line along which Tree Protection
Barrier should be installed. Refer to
accompanying report for specification
-  Area of existing hard surface to be
removed following construction phase

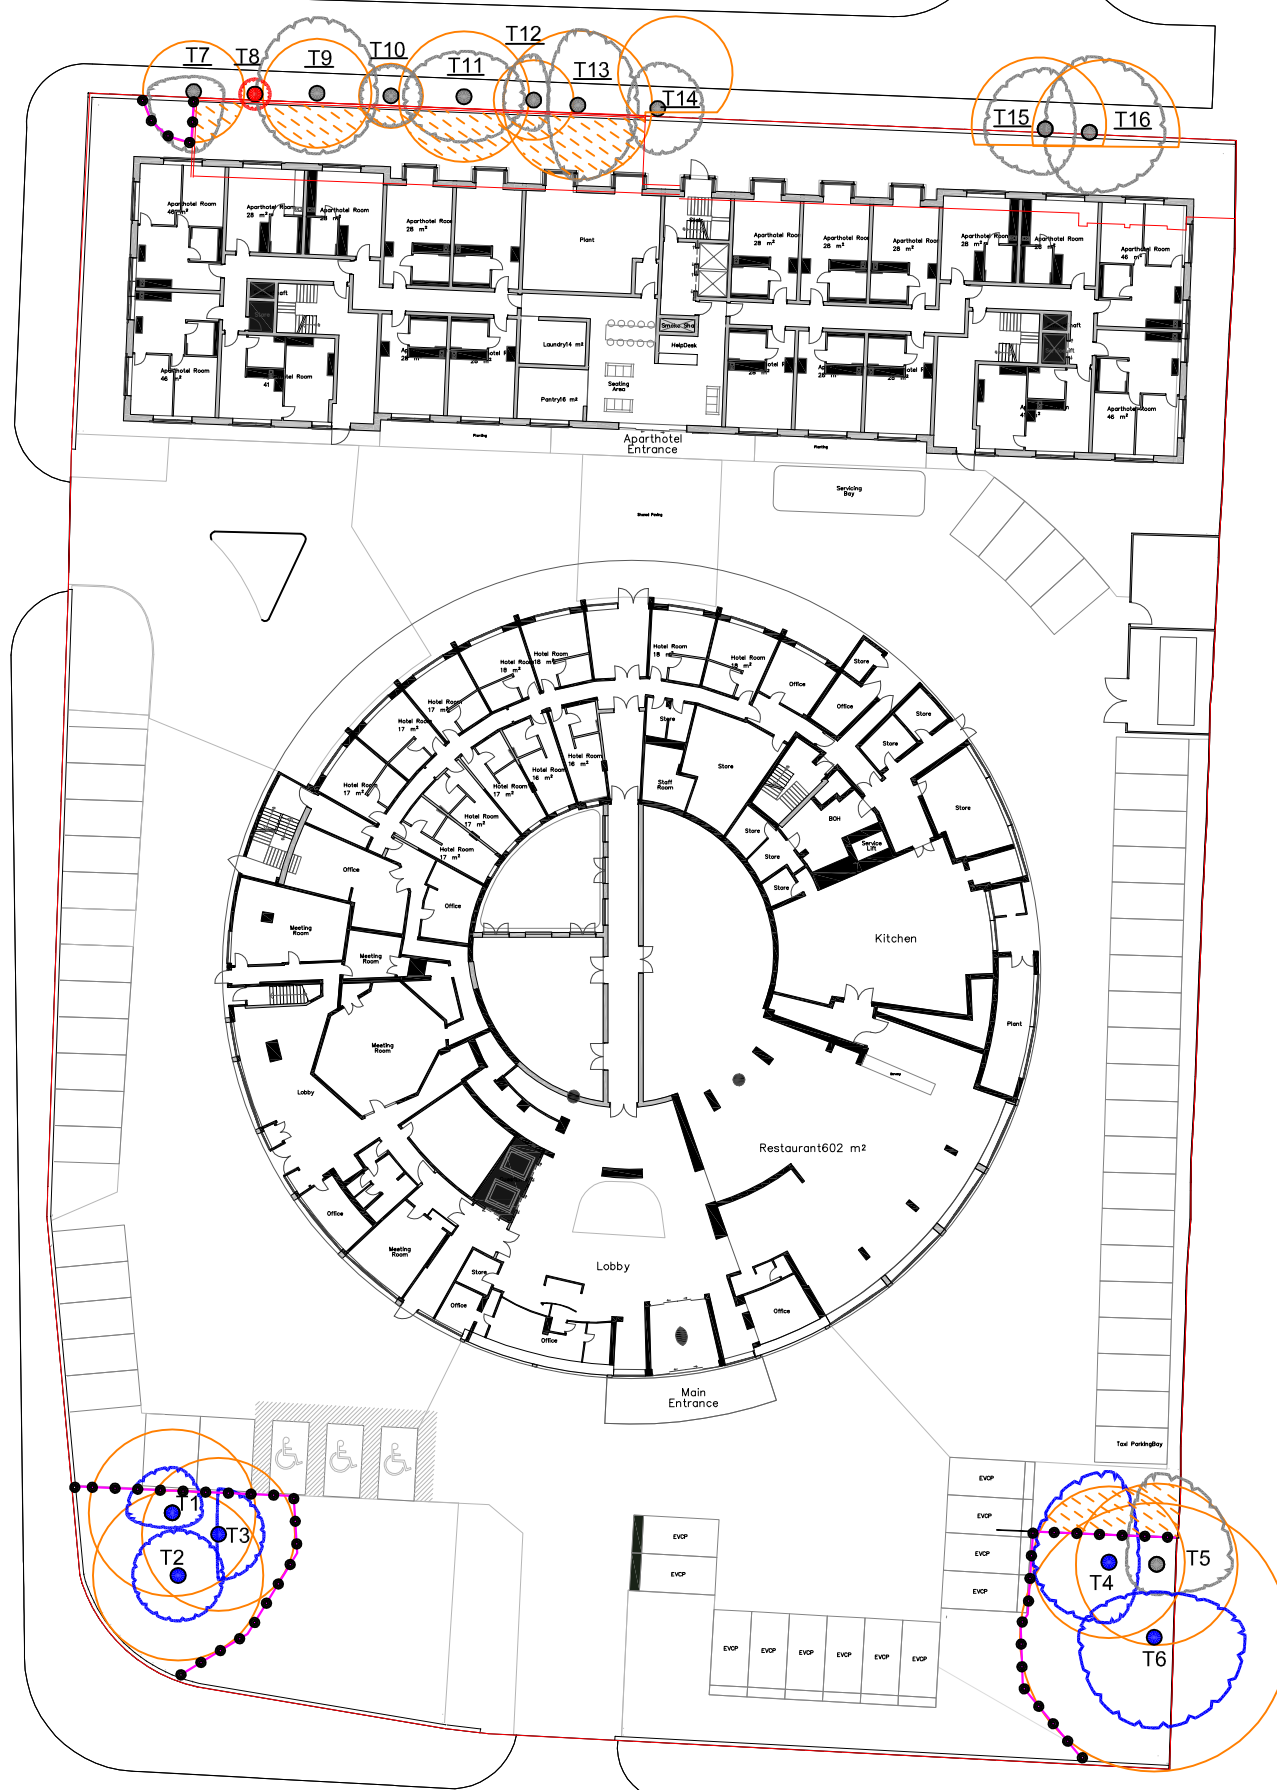

Project	Ariel Hotel, Bath Road, Heathrow
Drawing	Tree Protection Plan
Date	15.09.23
Ref	23-1584-TPP
Drawn	NT
Checked	DR
Client	R Ariel Heathrow Opco Ltd
Scale	1:500@A3