

© This drawing remains the property of The Keen Partnership and shall not be copied without prior written consent.

All dimensions to be checked on site and any discrepancies to be reported before work commences.

Notes:

Plot Area (red line): 1,545m²
Existing Floor Area: 279.1m²
Proposed Proposed Floor Area: 309.7m²

1:500




THE KEEN PARTNERSHIP
The Courtyard
Edinburgh Road
Reading RG30 2UA
Tel: 0118 9510 855
Fax: 0118 9510 866
chris@keenpartnership.co.uk
www.keenpartnership.co.uk




Job Title:
84 Hercies Road, UB10 9ND

Drawing Title:
Existing and Proposed Block Plan

Drawing Date: 25-07-2024	Status: PLANNING DRAWINGS	
Issue Date: 31/10/2024	Drawn By: SA	Scale: @A3
Job No: 9355	Drawing No: PL-03	Rev:

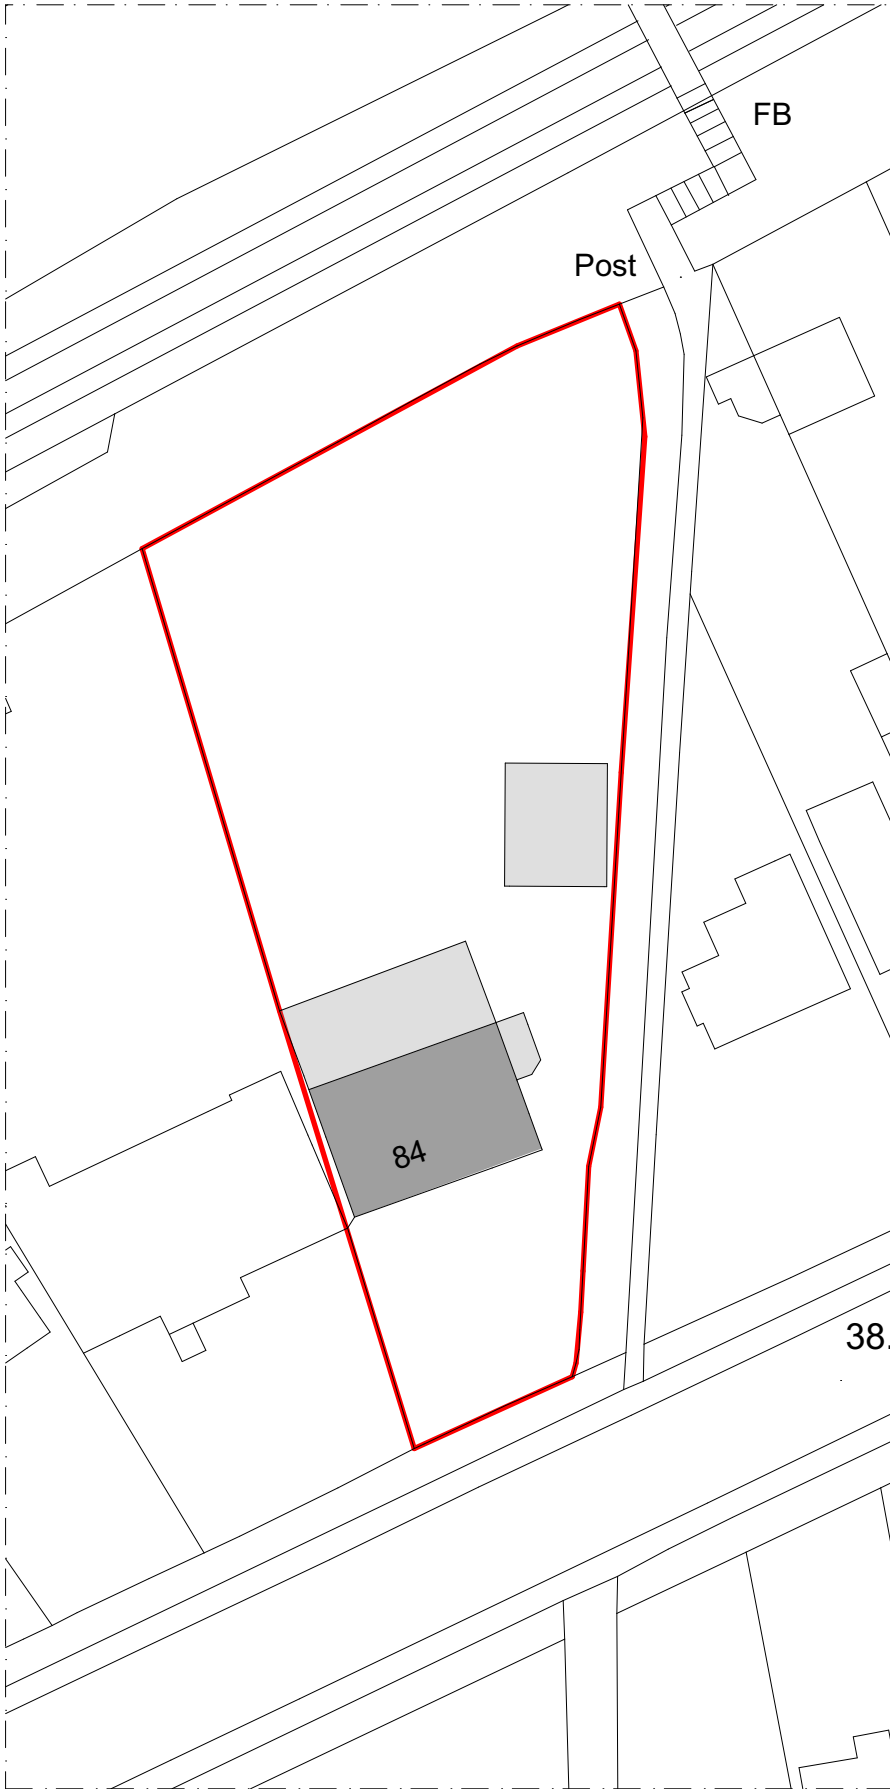

Existing Block Plan 1:500

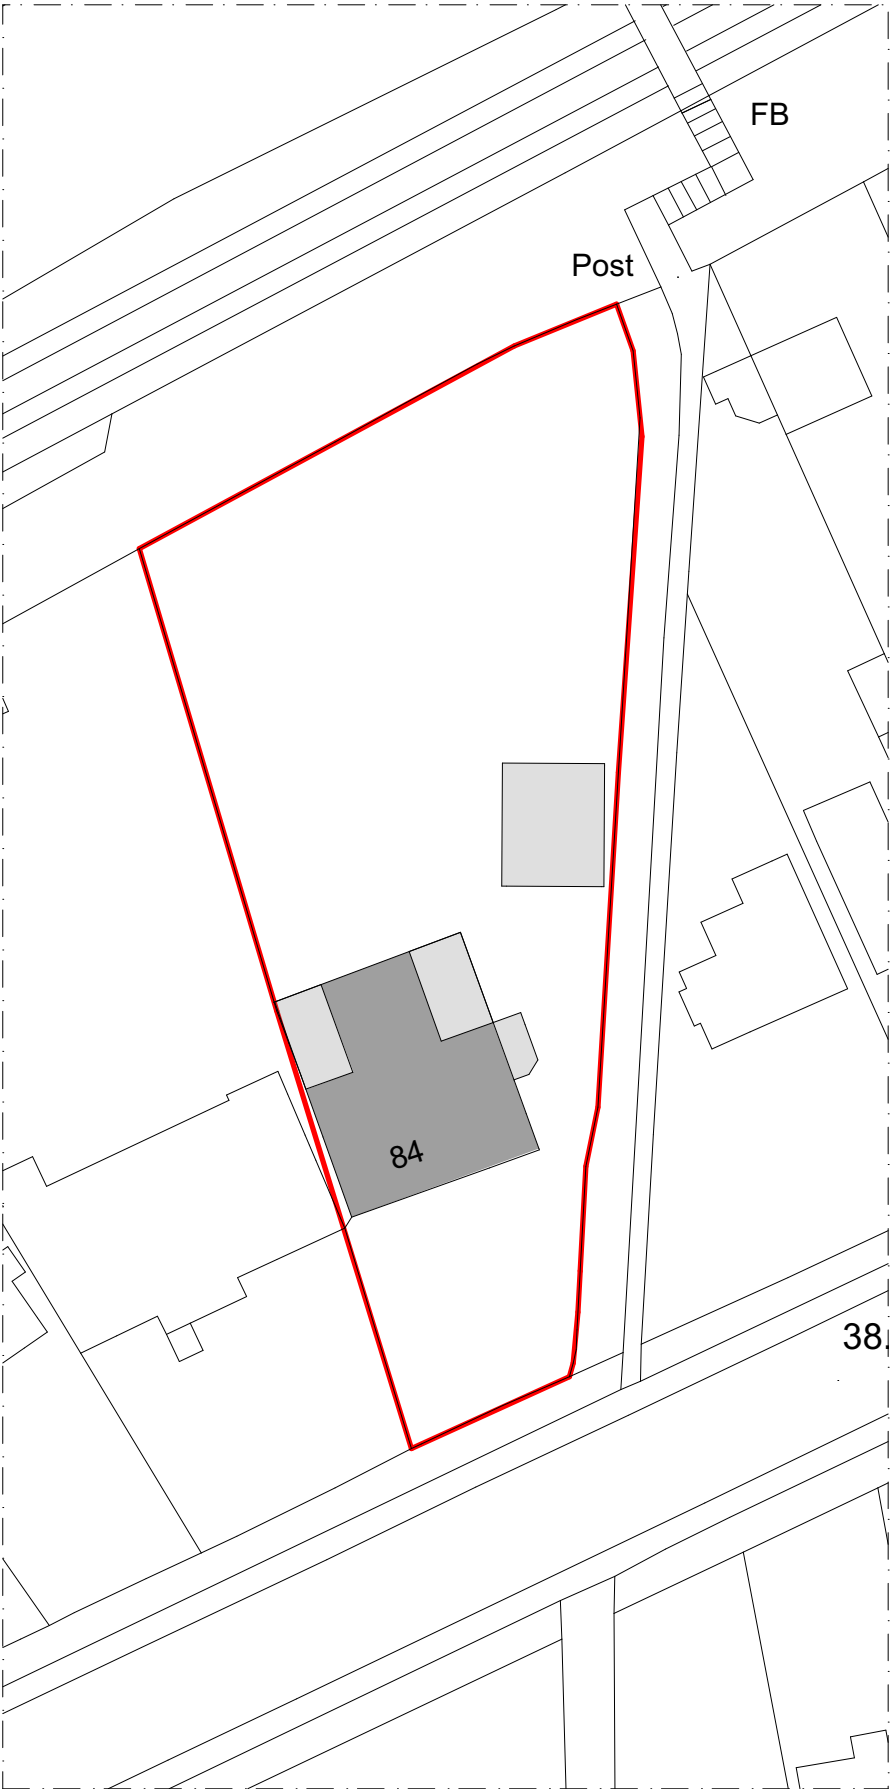

Proposed Block Plan 1:500