


Notes:

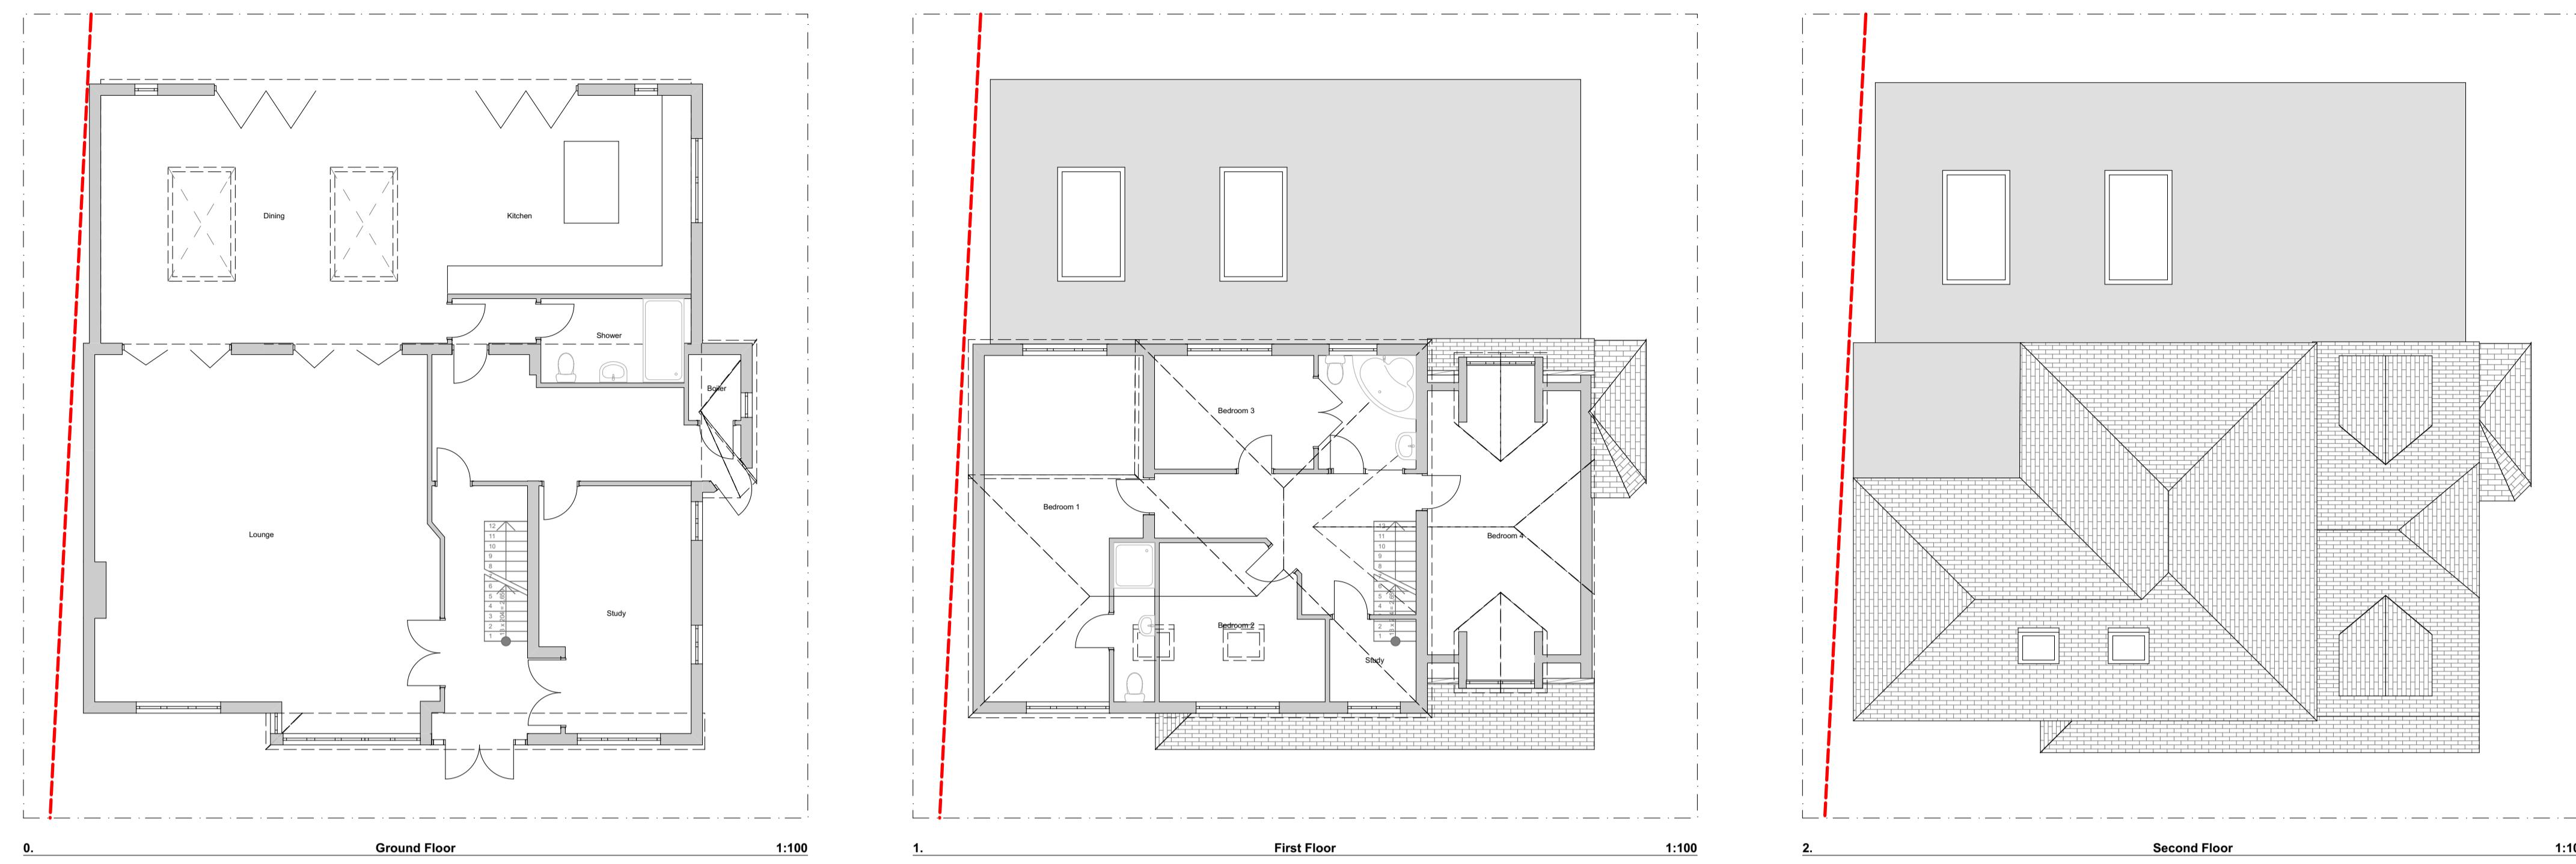

1:100
0 1 2 3 4 5 m

THE KEEN PARTNERSHIP
The Courtyard
Edinburgh Road
Reigate, Surrey CR0 2UA
Tel: 0118 9510 655
Fax: 0118 9510 666
chris@keenpartnership.co.uk
www.keenpartnership.co.uk



chartered association
of building engineers

RICS

Job Title: 84 Hercies Road, UB10 9ND

Drawing Title: Existing Plans

Drawing Date: 25-07-2024	Status: PLANNING DRAWINGS
Issue Date: 31/10/2024	Drawn By: SA Scale: @A1
Job No: 9355	Drawing No: PL-05 Rev: