


# Location Plan

Site Address: Uxbridge College, Park Road, Uxbridge, UB8 1NQ

Date Produced: 01-May-2026

Scale: 1:2500 @A4

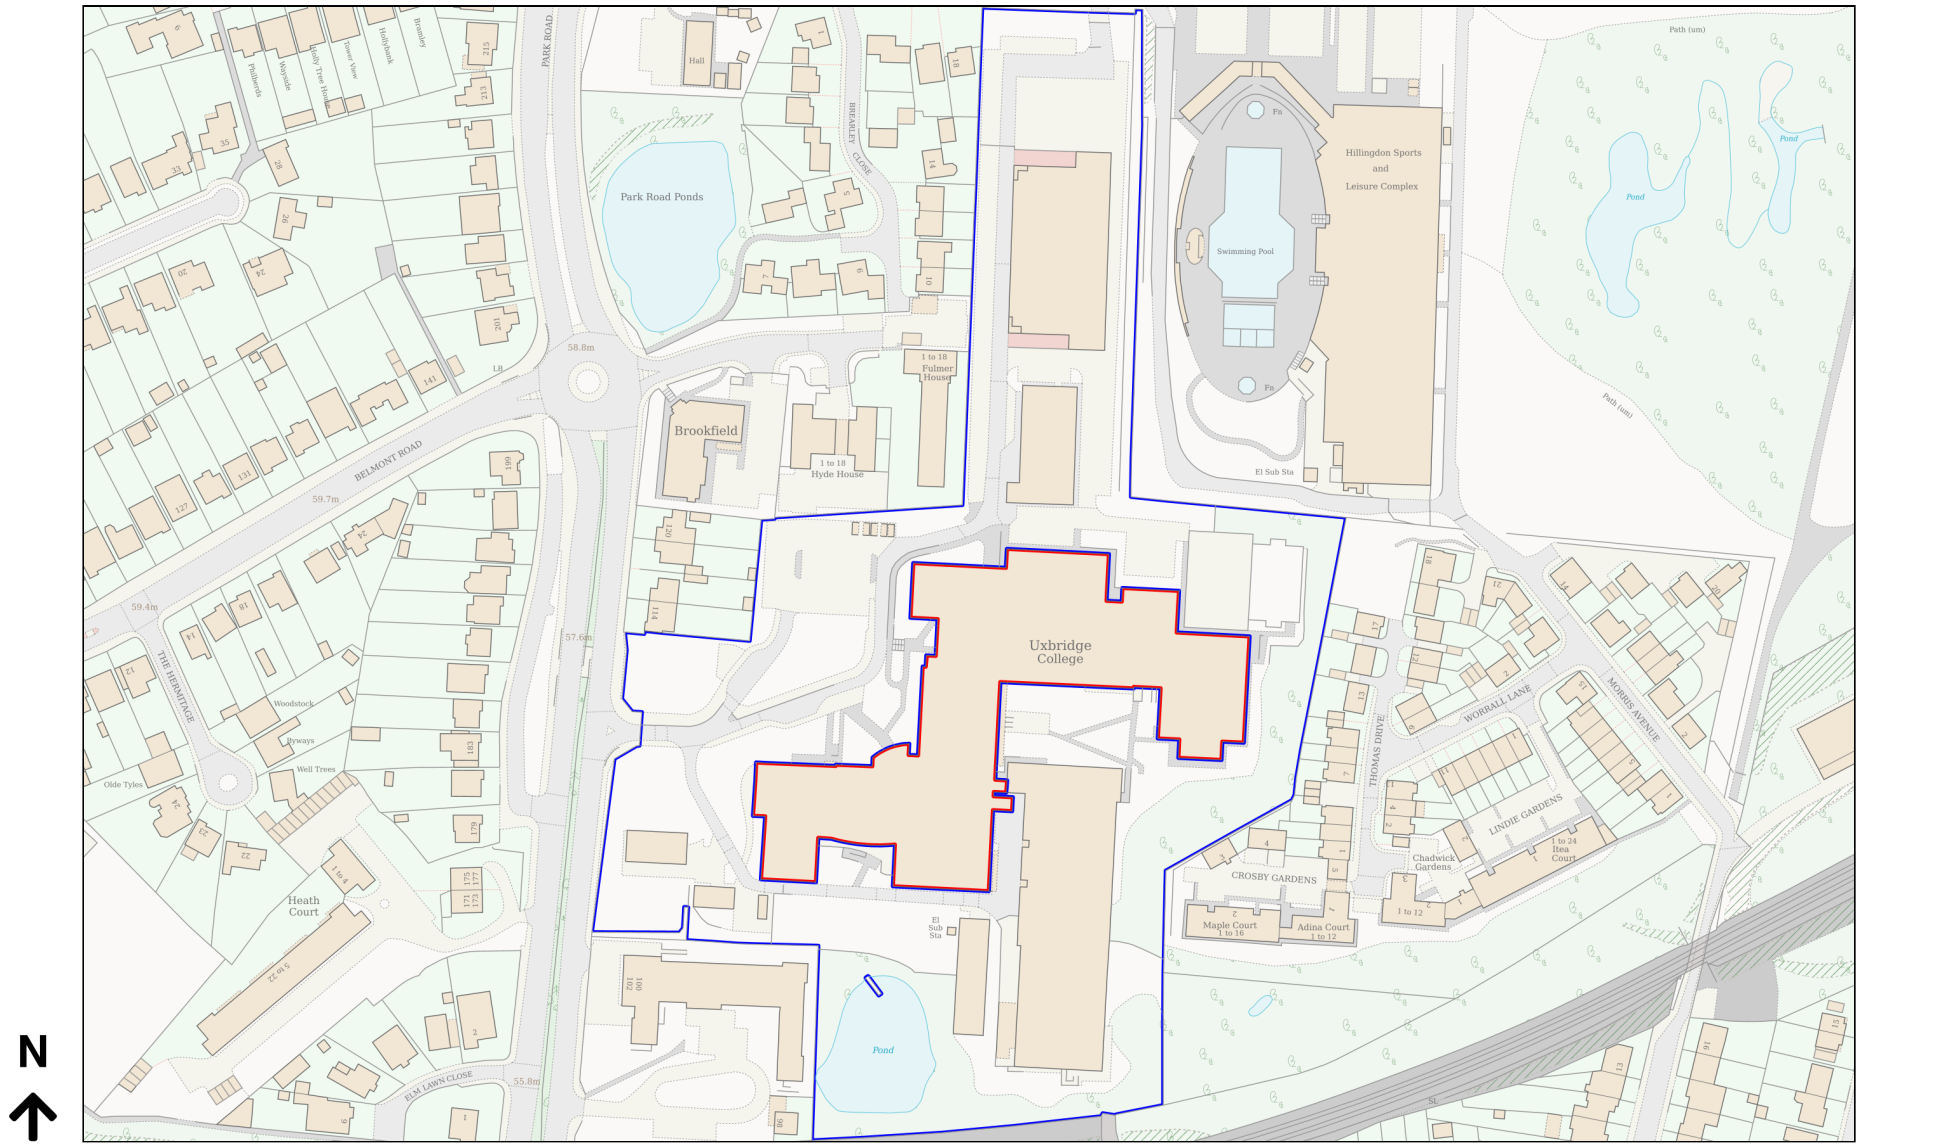

Planning Portal Reference: PP-14897199v1