


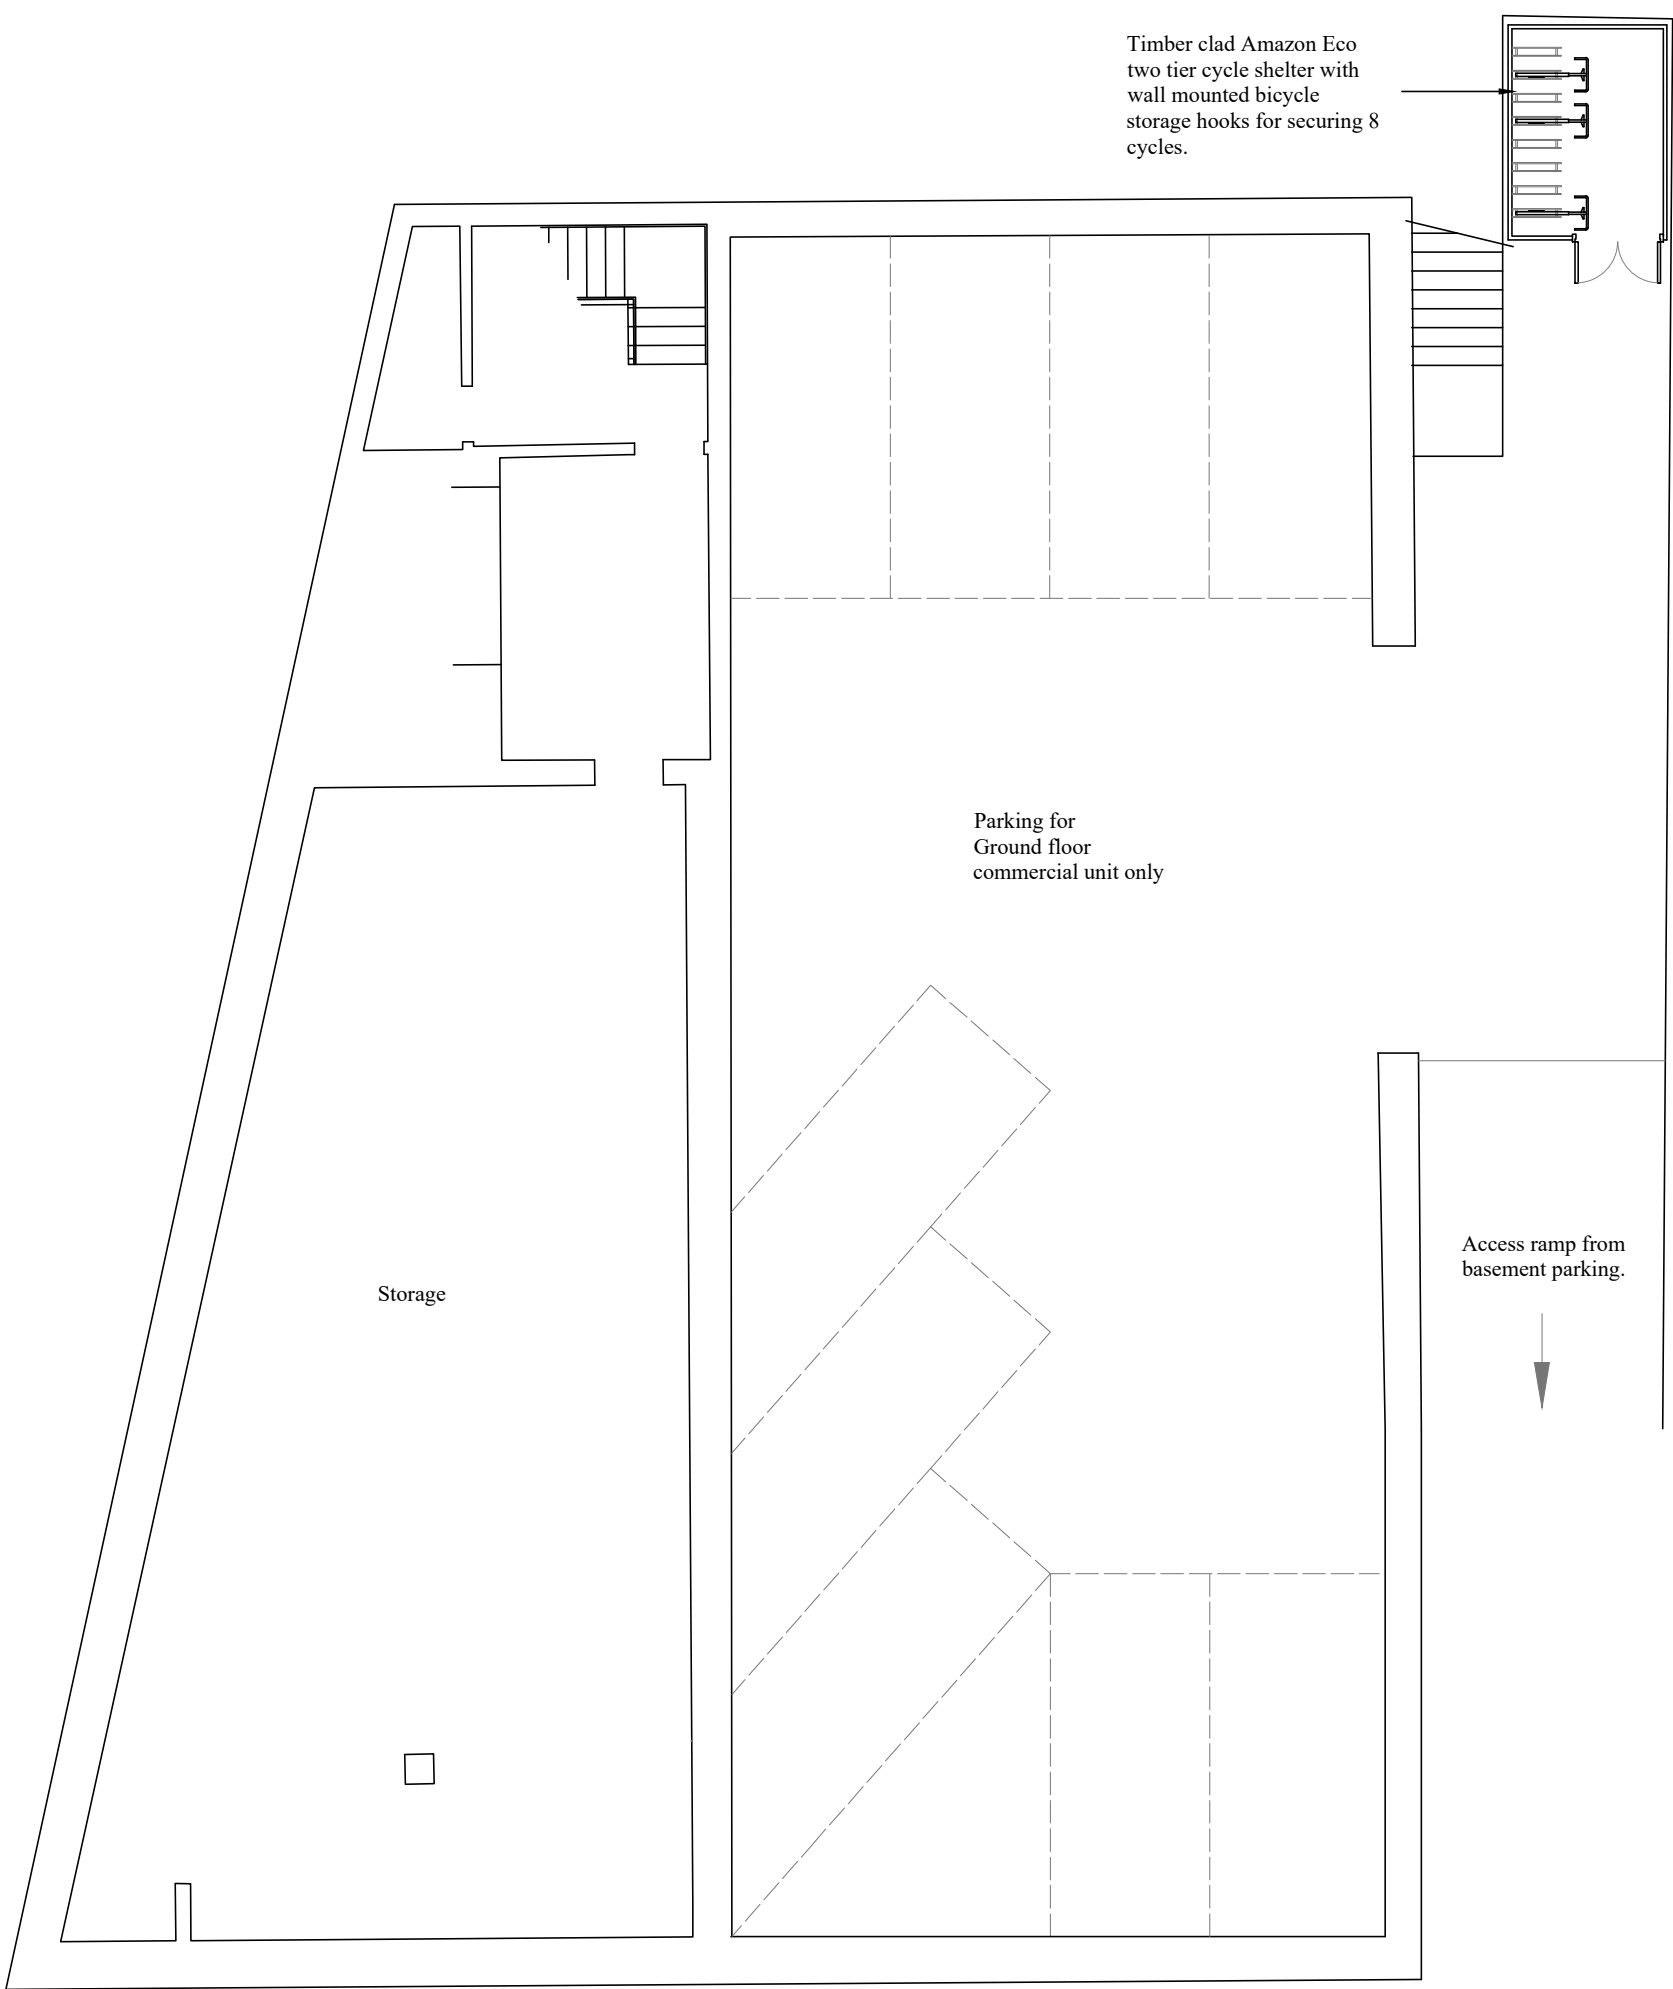

Basement plan

|   |                  |                                             |
|---|------------------|---------------------------------------------|
| Revision:   |                  |                                             |
| <div><div>ABA</div><div>Chartered Surveyors</div><div>103 Manor Way, Ruislip HA4 8HW</div></div> <div><div>email:aba@aujla.co.uk</div><div>Tel: 020 8574 3535</div></div> |                  |                                             |
| scale 1:100 @A3<br>date 03/11/24   |                  | title<br>Existing Basement Plan - No Change |
| drg no<br>2330-pl-10   | rev              | site<br>62 Station Road, Hayes, UB3 4DF.    |
| Status   | For consultation |                                             |