



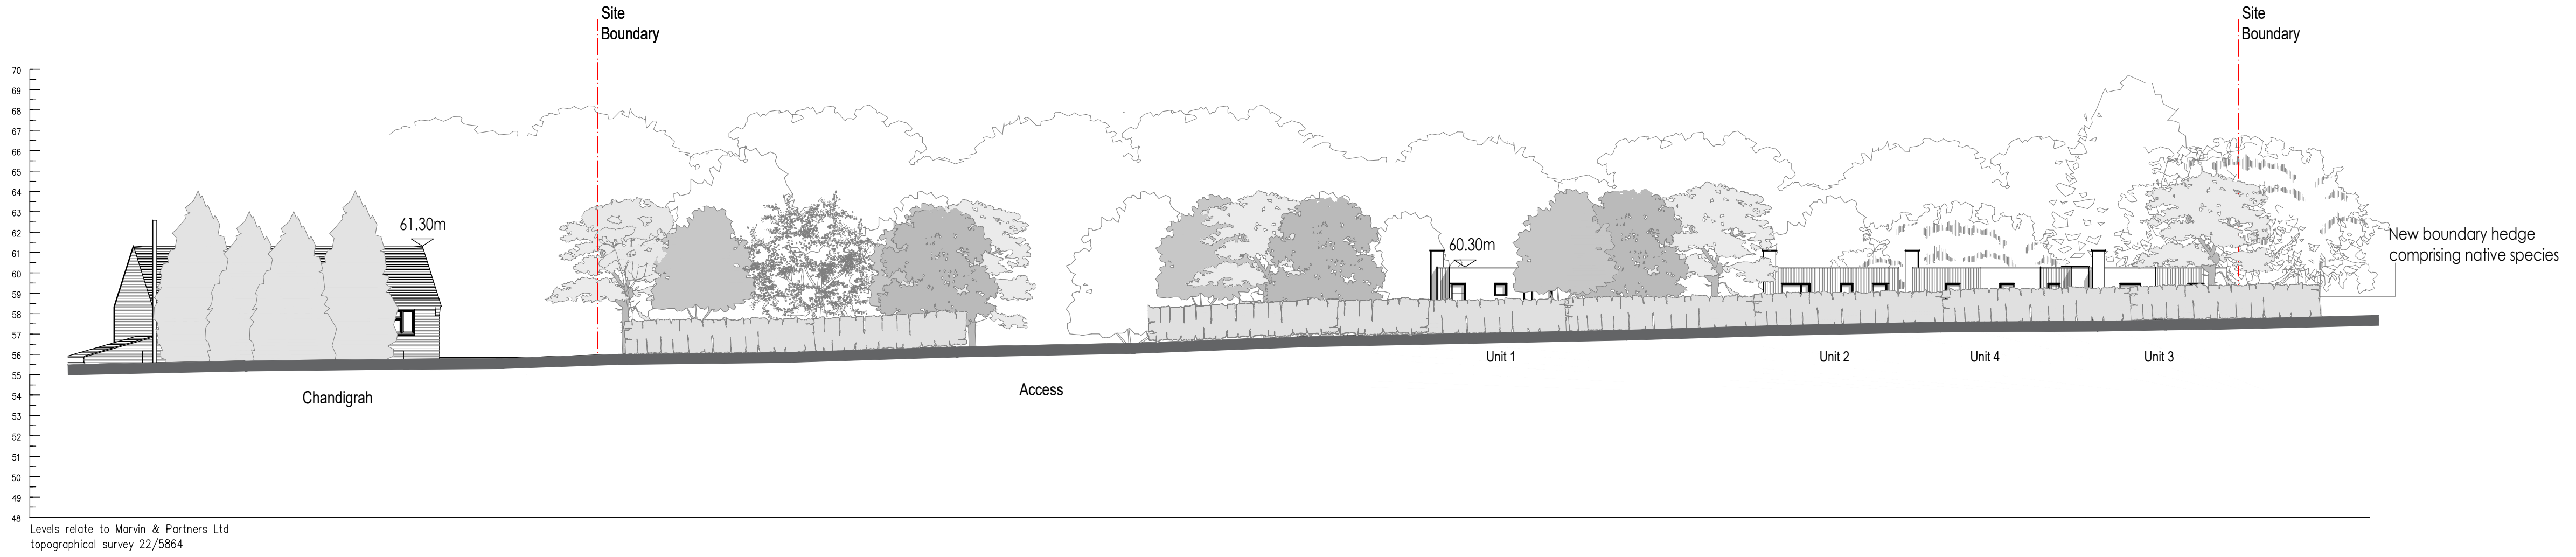

Proposed Street Scene
Scale 1:200



Proposed Section AA
Scale 1:200

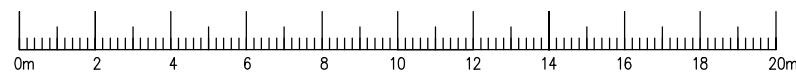

M C A MICHAEL CONOLEY ARCHITECTS ASSOCIATES		
PROJECT: Proposed Residential Development at Chandigrah, Summerhouse Lane, Harefield, UB9 6HS	DATE: 08.23	SCALE: 1:200
	JOB NUMBER: 1682	PAPER SIZE: A1
DRAWING TITLE: Proposed Street Scene and Section AA		DRAWING NUMBER: 1682/P-06