



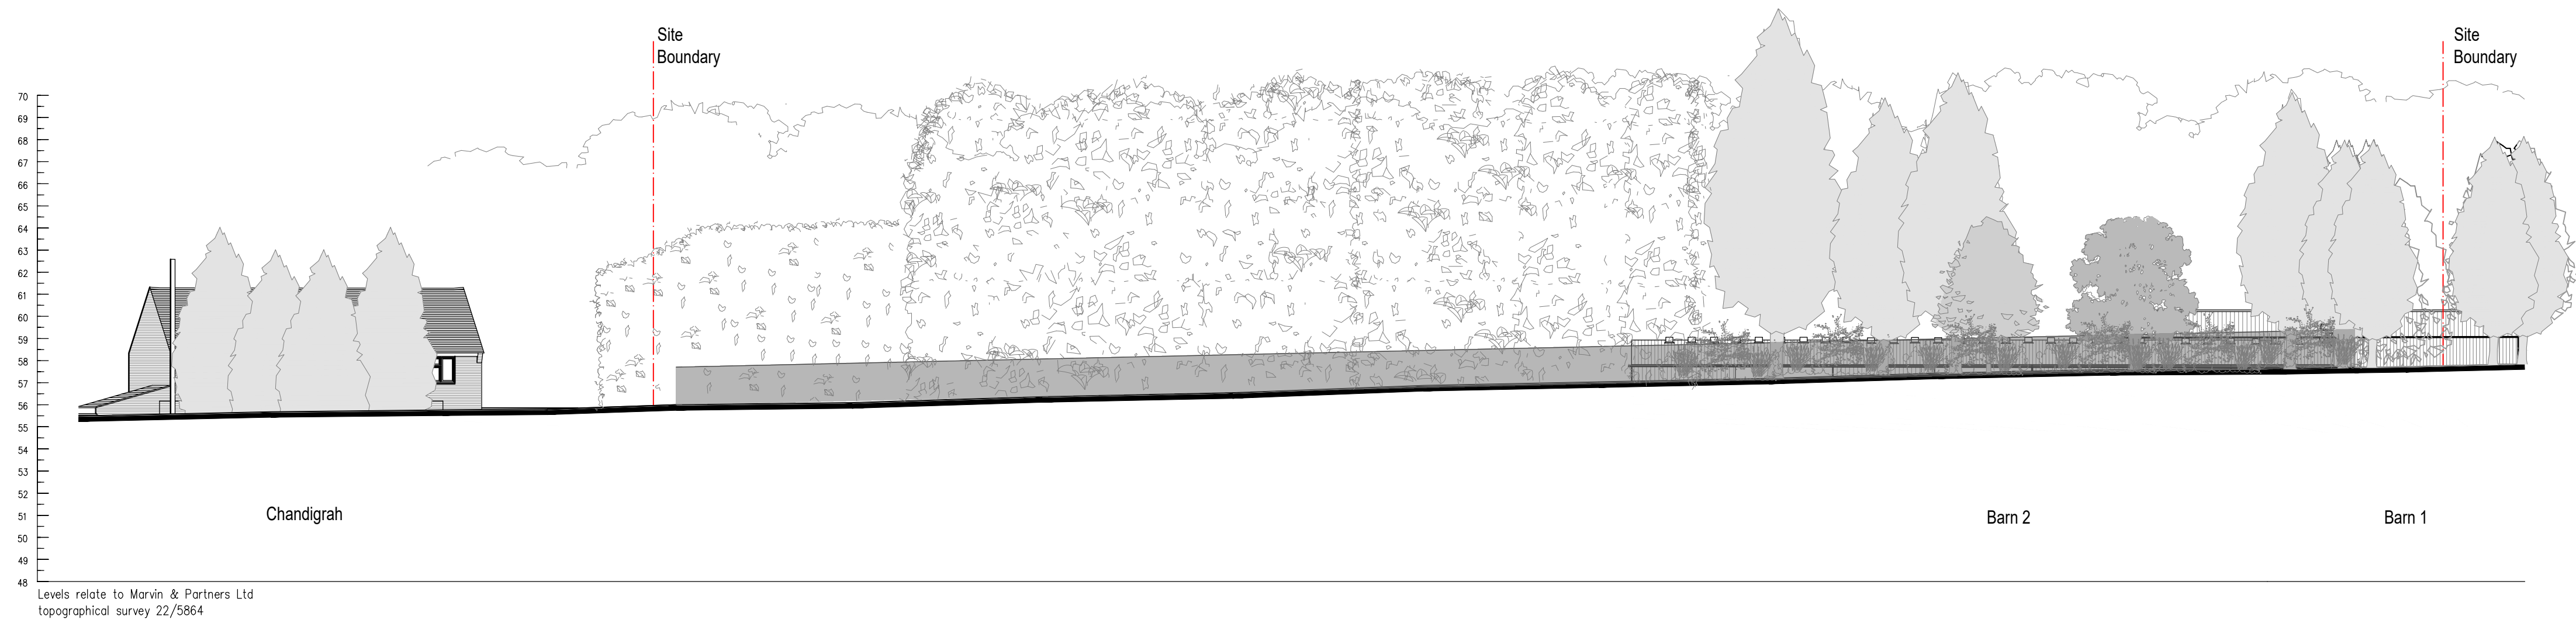

Existing Street Scene
Scale 1:200

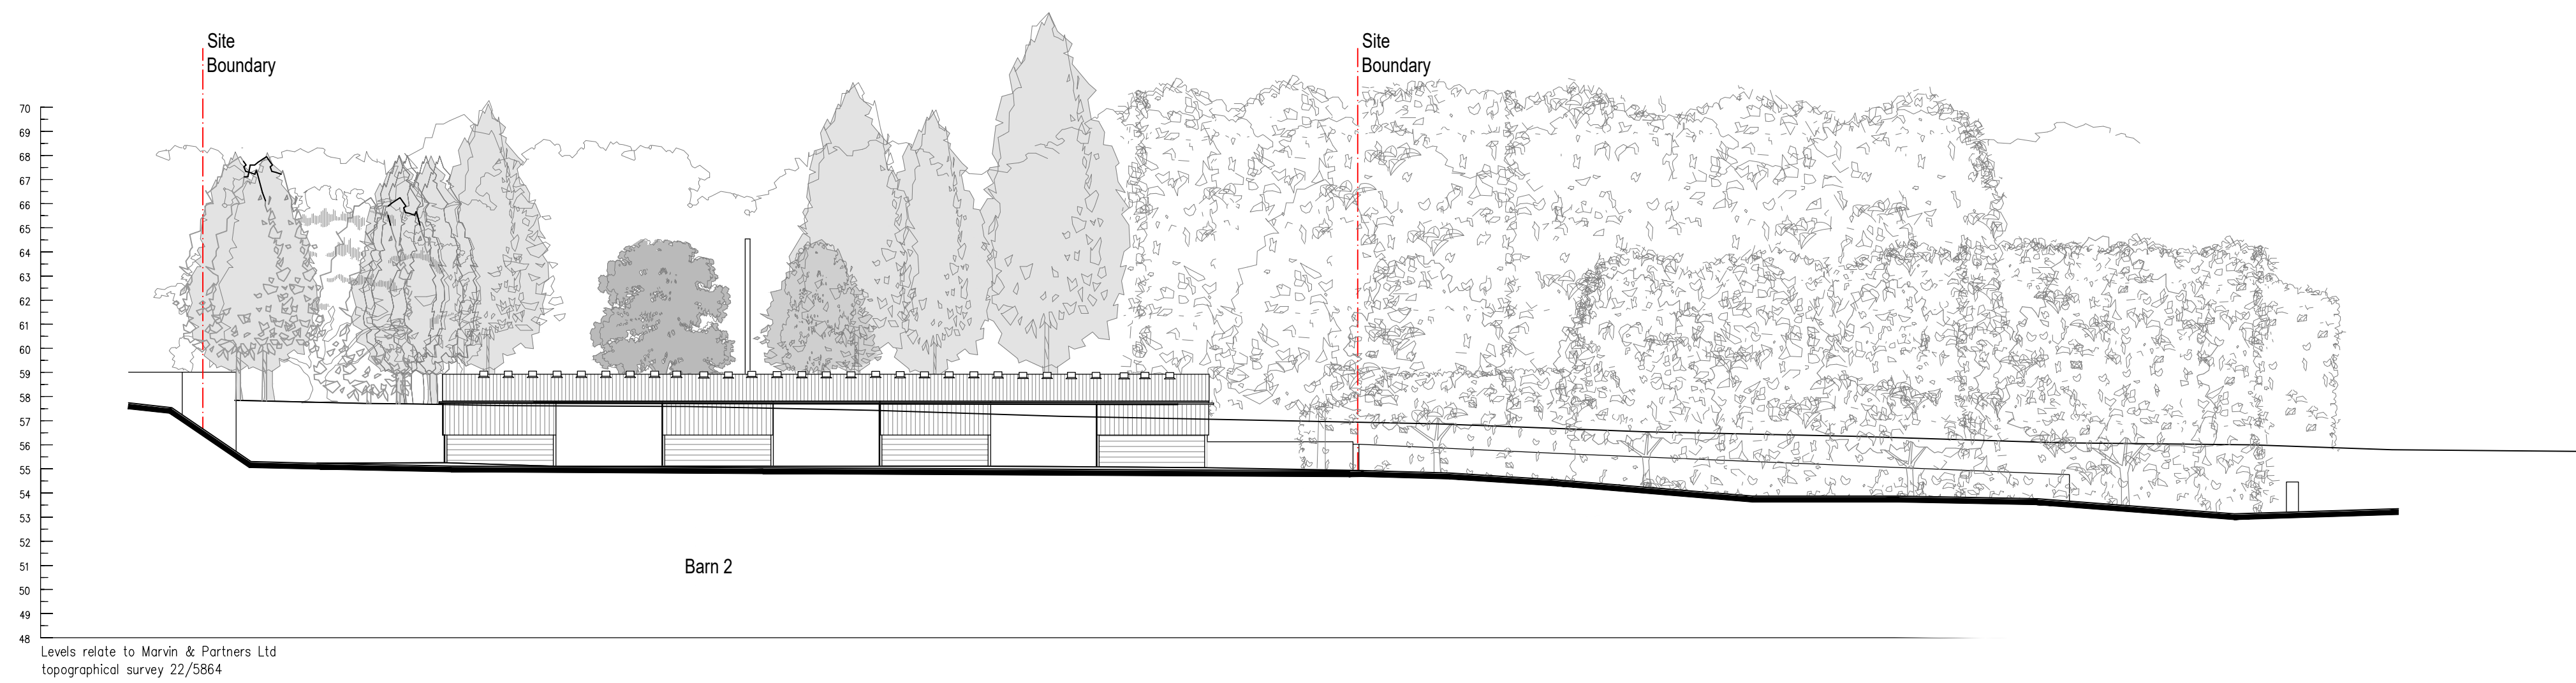

Existing Section AA
Scale 1:200



MCA MICHAEL CONOLEY ARCHITECTS ASSOCIATES 			
PROJECT: Proposed Residential Development at Chandigrah, Summerhouse Lane, Harefield, UB9 6HS		DATE: 08.23	SCALE: 1:200
DRAWING TITLE: Existing Street Scene and Section AA		JOB NUMBER: 1682	PAPER SIZE: A1
		DRAWING NUMBER: 1682/S-04	