


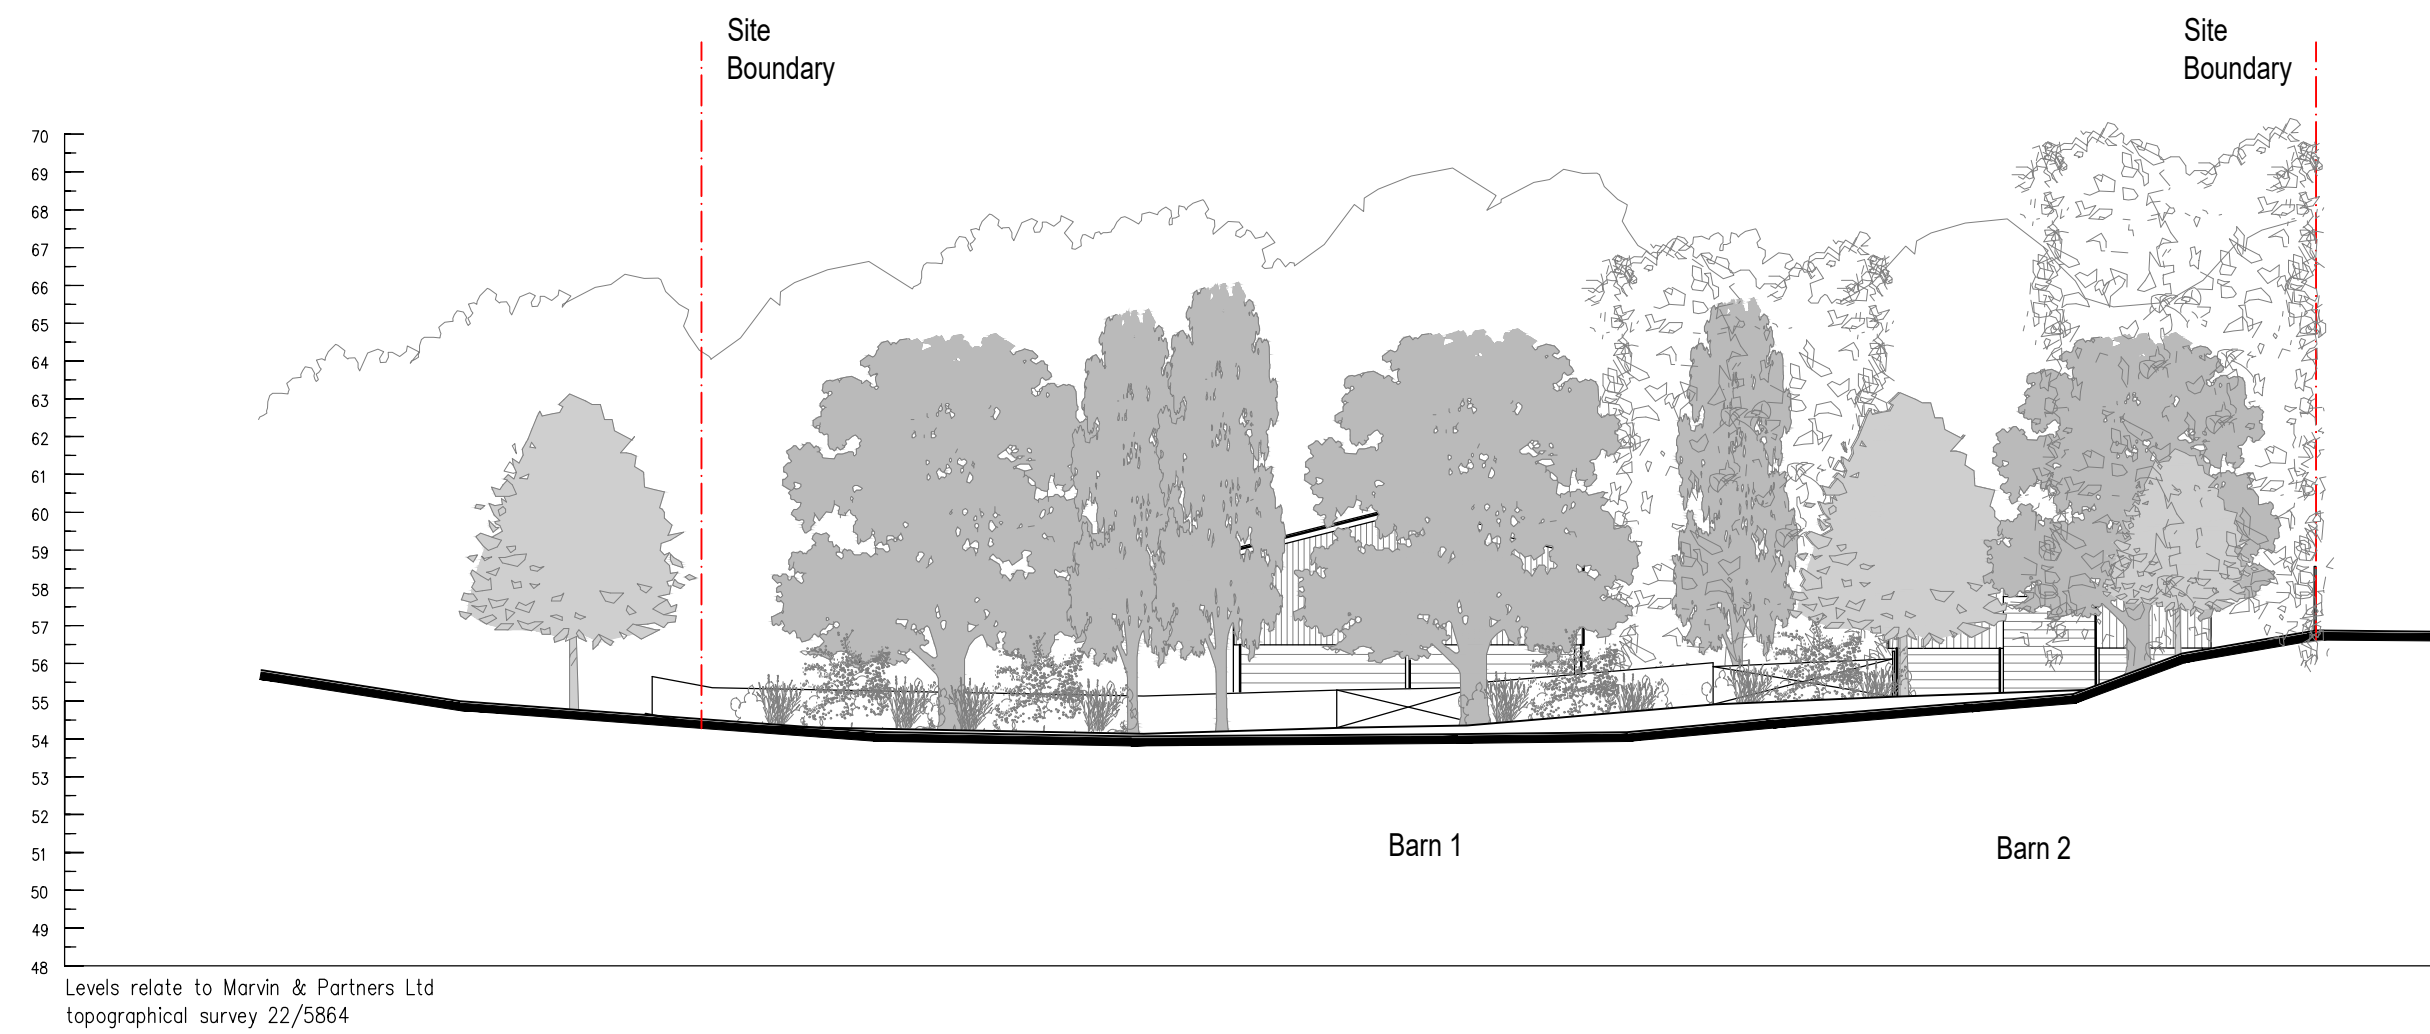


Existing Section BB
Scale 1:200



Existing Section CC
Scale 1:200



Existing Section DD
Scale 1:200

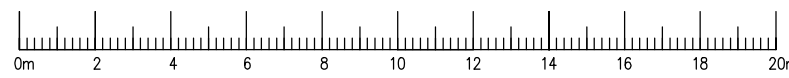

MCA MICHAEL CONOLEY ARCHITECTS ASSOCIATES		
PROJECT: Proposed Residential Development at Chandigrah, Summerhouse Lane, Harefield, UB9 6HS	DATE: 08.23	SCALE: 1:200
	JOB NUMBER: 1682	PAPER SIZE: A1
DRAWING TITLE: Existing Sections BB, CC and DD		DRAWING NUMBER: 1682/S-05