



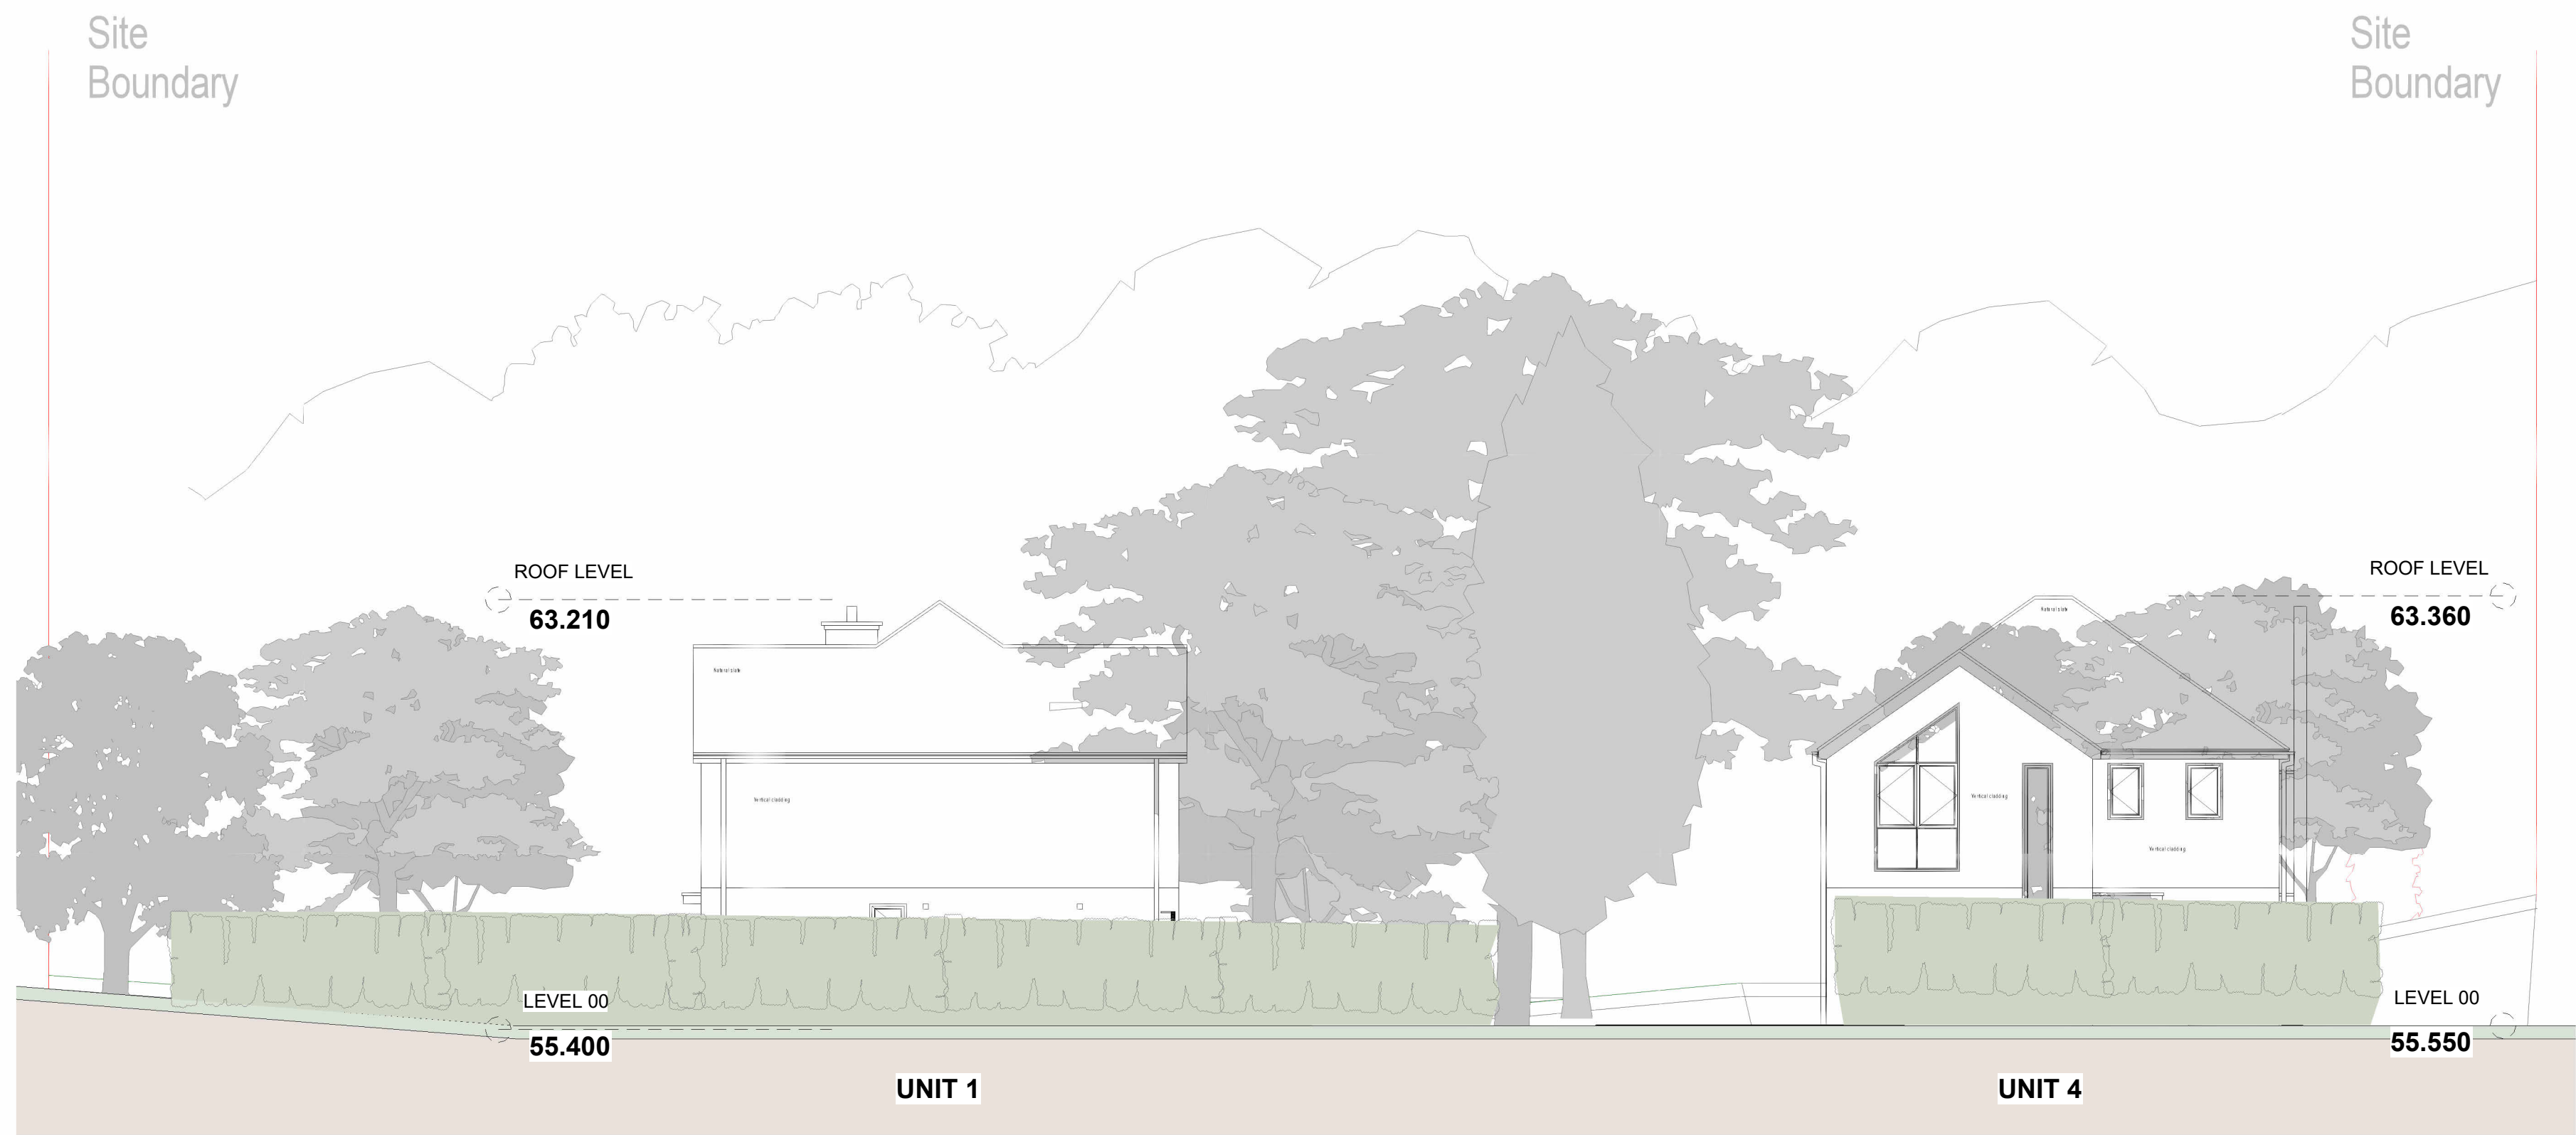

1 **Elevation B-B**
1 : 100

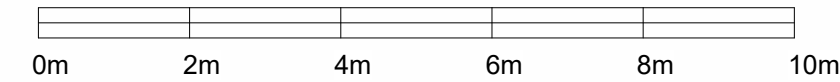

2 **Elevation C-C**
1 : 100

Rev	Description	Date
A	Updated as per Comments	20.10.25
B	Updated as per Comments	07.08.26

CODE	SUITABILITY DESCRIPTION
STATUS	PURPOSE OF ISSUE

PROJECT	Chandigrah, Summerhouse Lane, Harefield, UB9 6HS	
TITLE	Site Elevations 2	
CLIENT	Fernfield Homes	
DRAWN BY TP	CHECKED BY Checker	DATE 16.09.25
SCALE (@ A1) 1 : 100		PROJECT NUMBER 3241
DRAWING NUMBER DR-04-011		REV B