


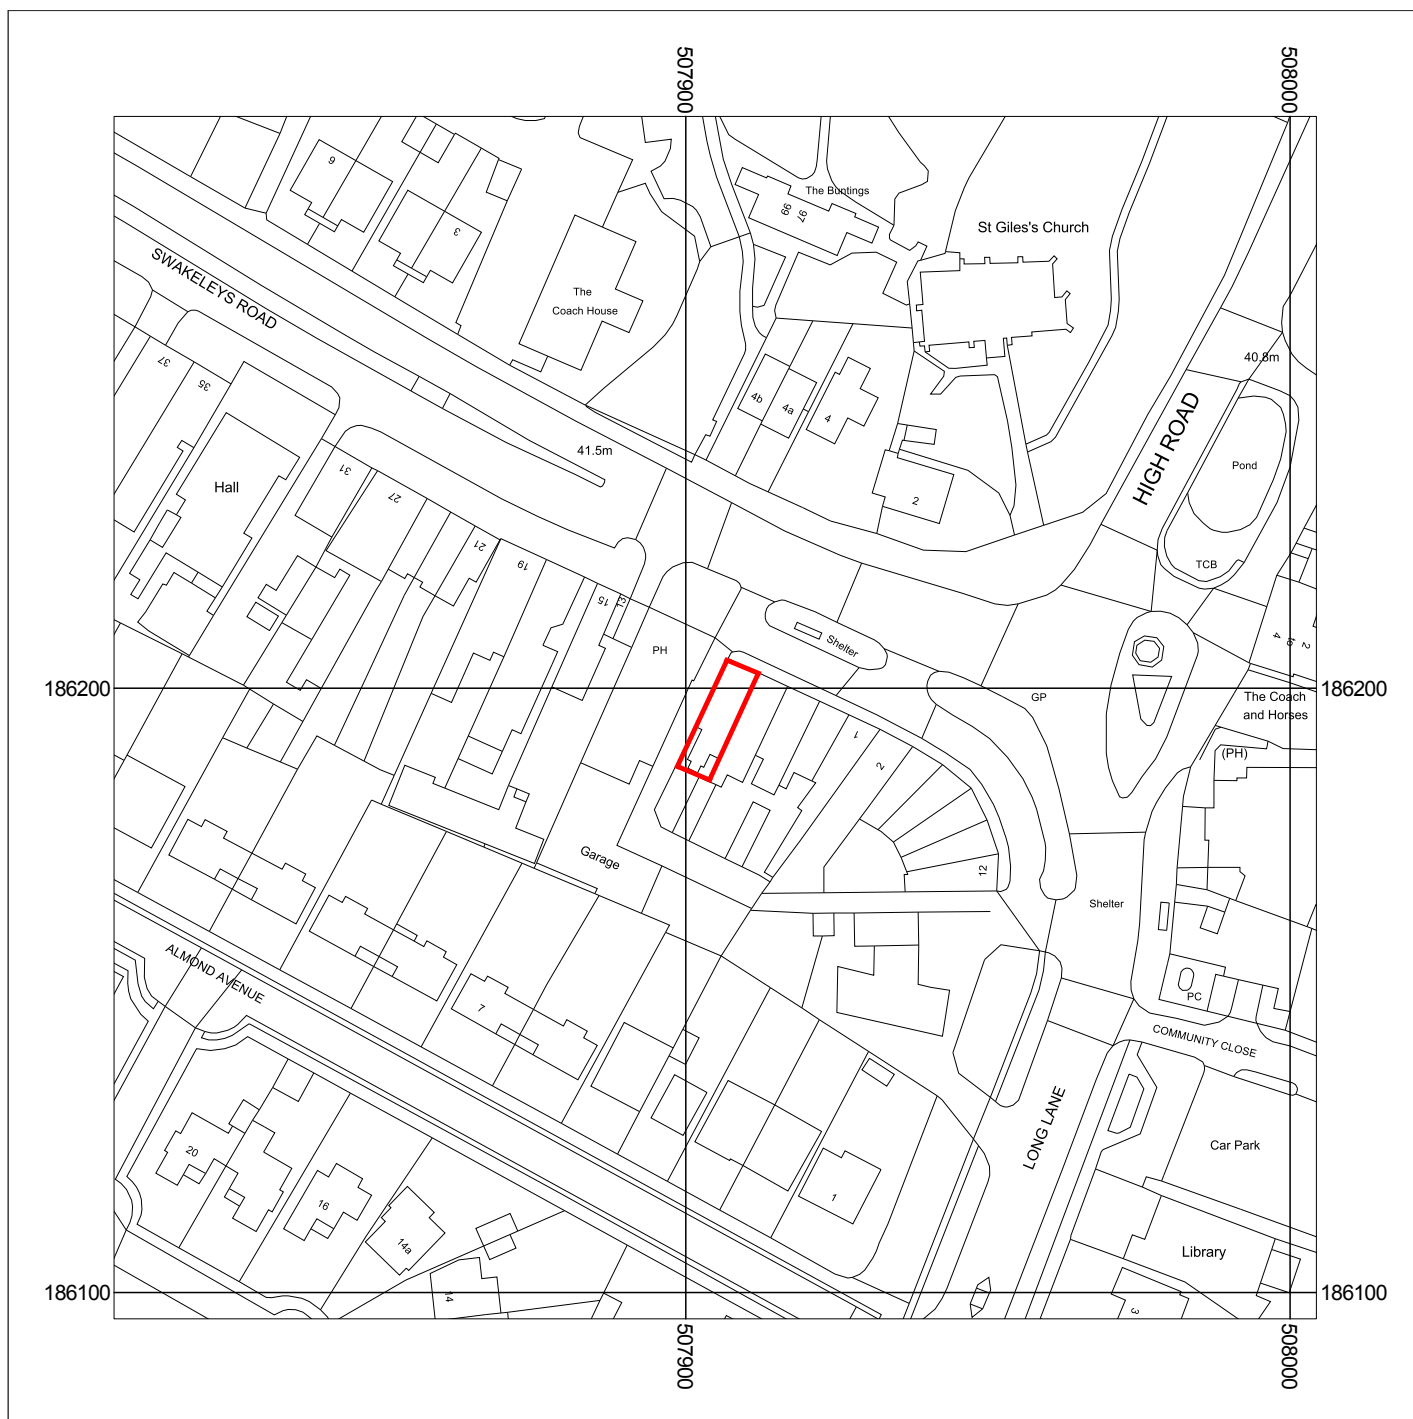

Metres
0 5 10 20 30 40 50
Scale: 1:1250



**9 Swakeleys Road
Uxbridge
UB10 8DF**

Supplied by: National Map Centre
License number: 100031961
Produced: 10/11/2020
Serial number: 2284813

Plot centre co-ordinates: 507905,186195
Download file: MZA_9SwakeleysRd.zip
Project name: MZA_9SwakeleysRd