





PROPOSED GATE AND RAILING DETAIL

SCALE 1:100

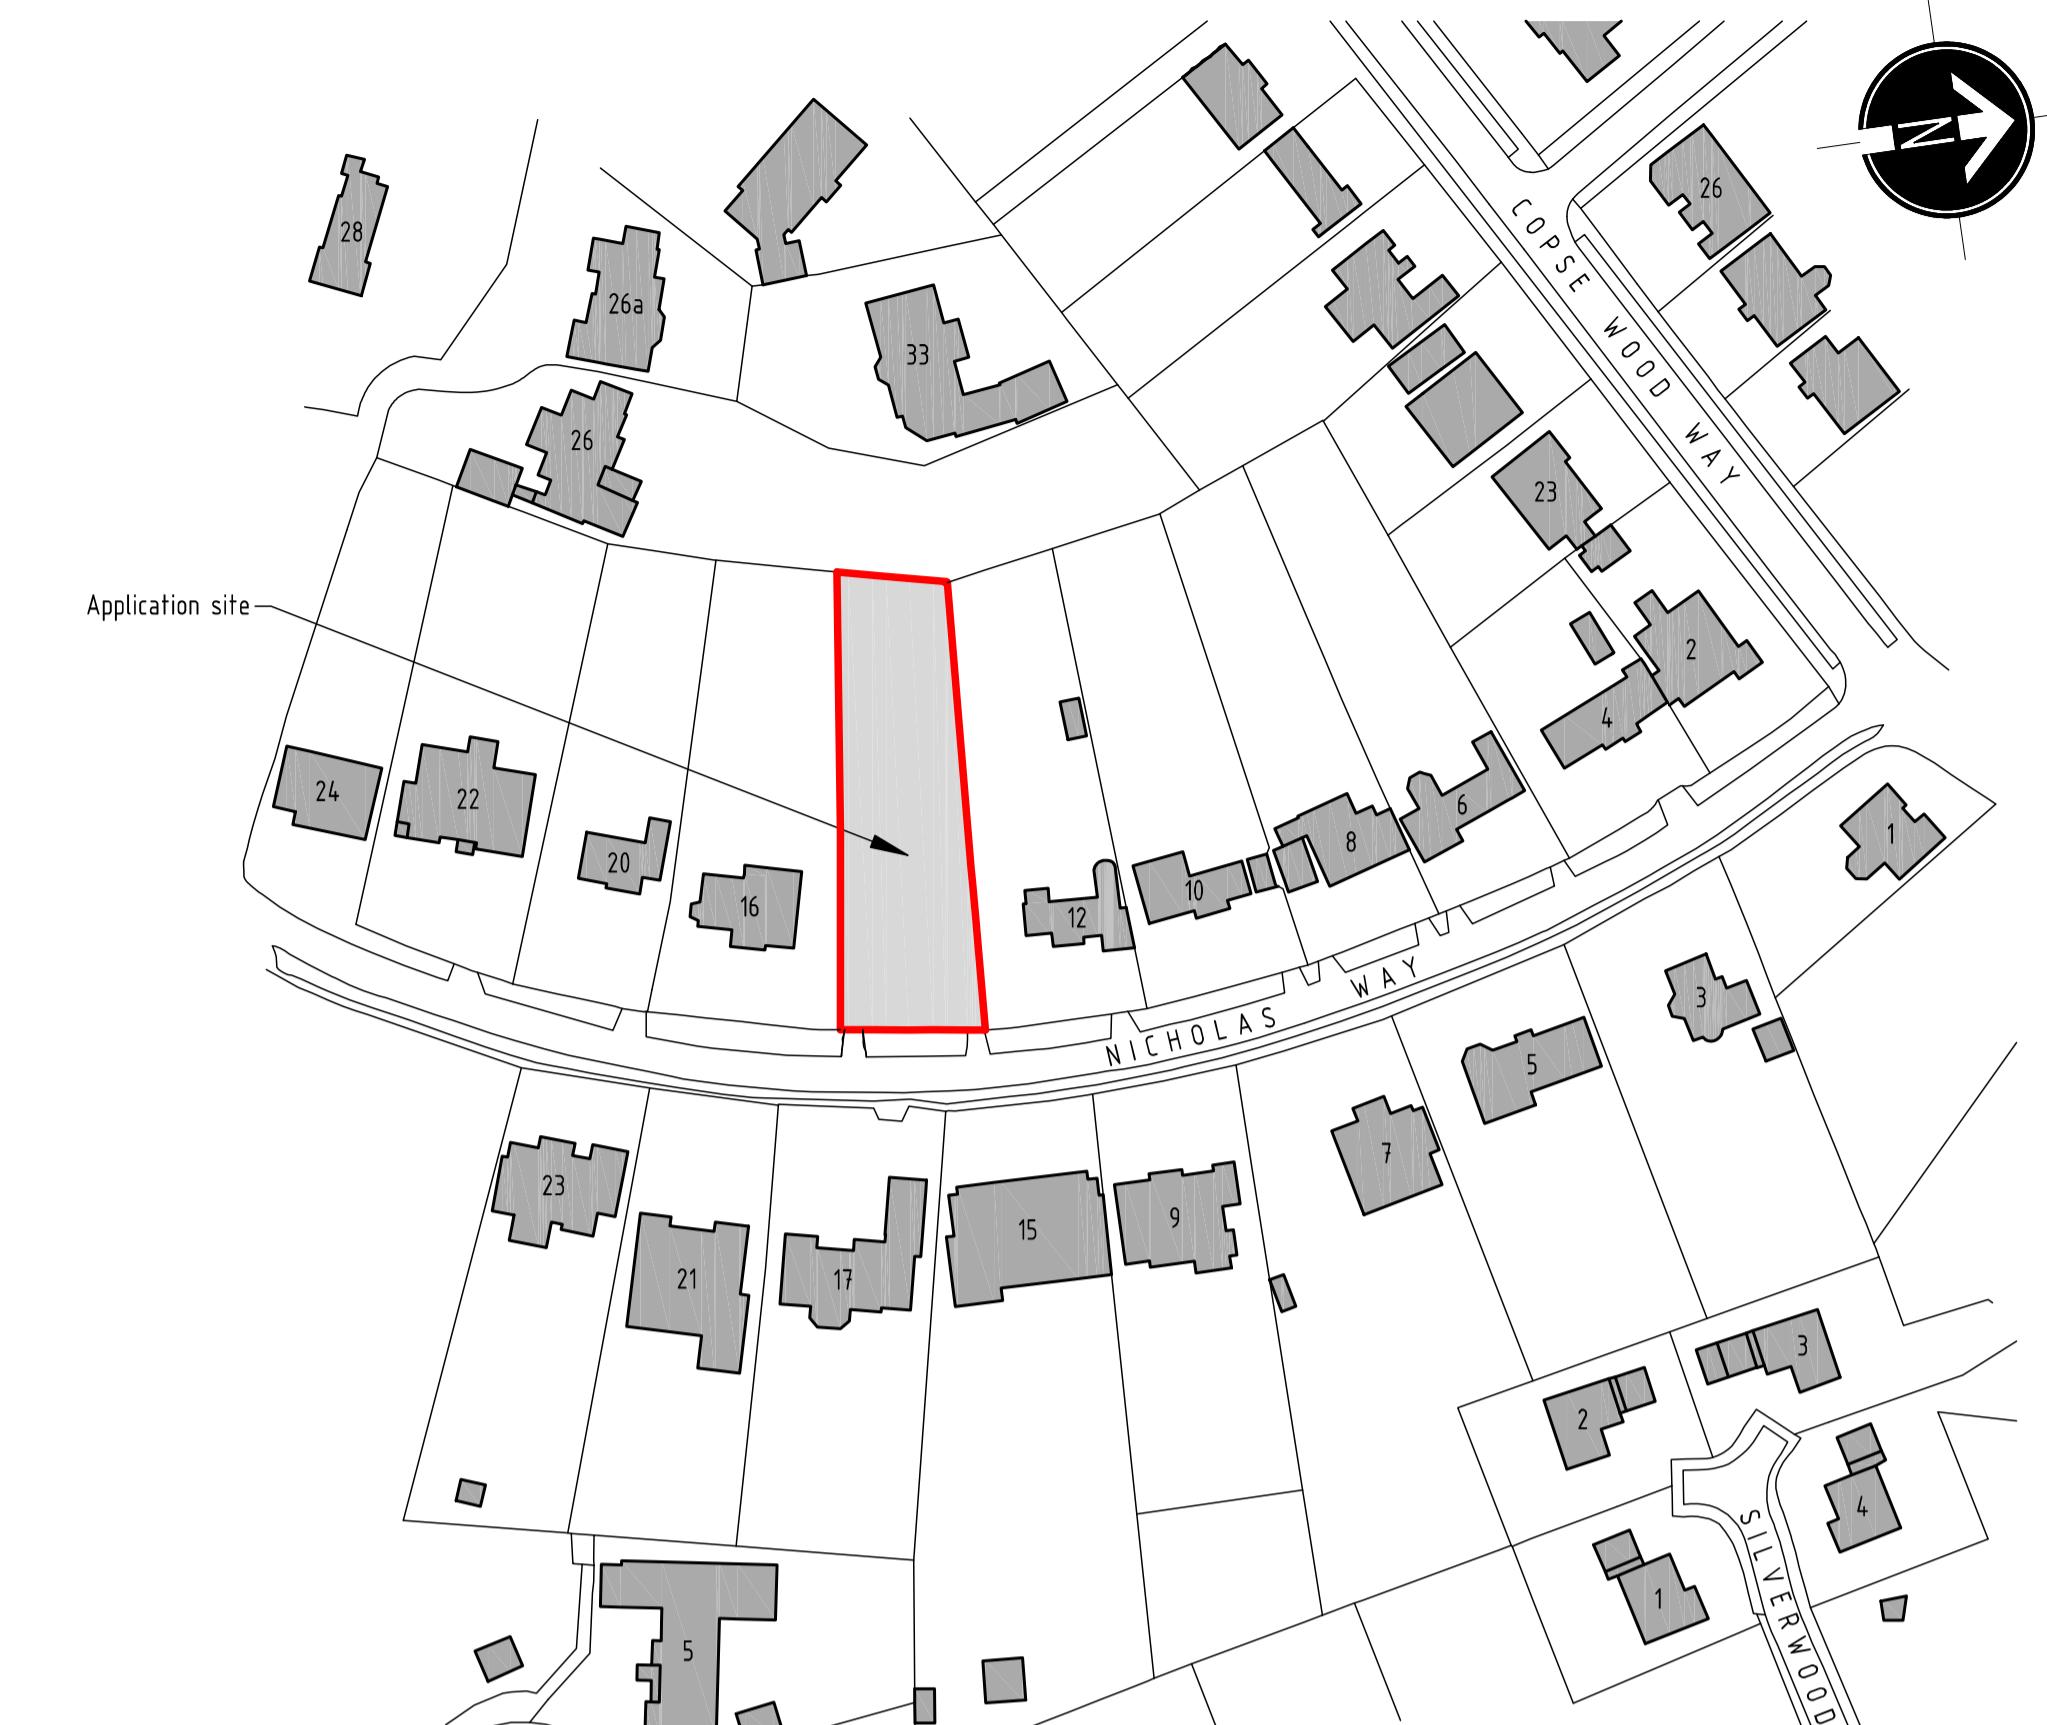

LOCATION PLAN

SCALE 1:1250

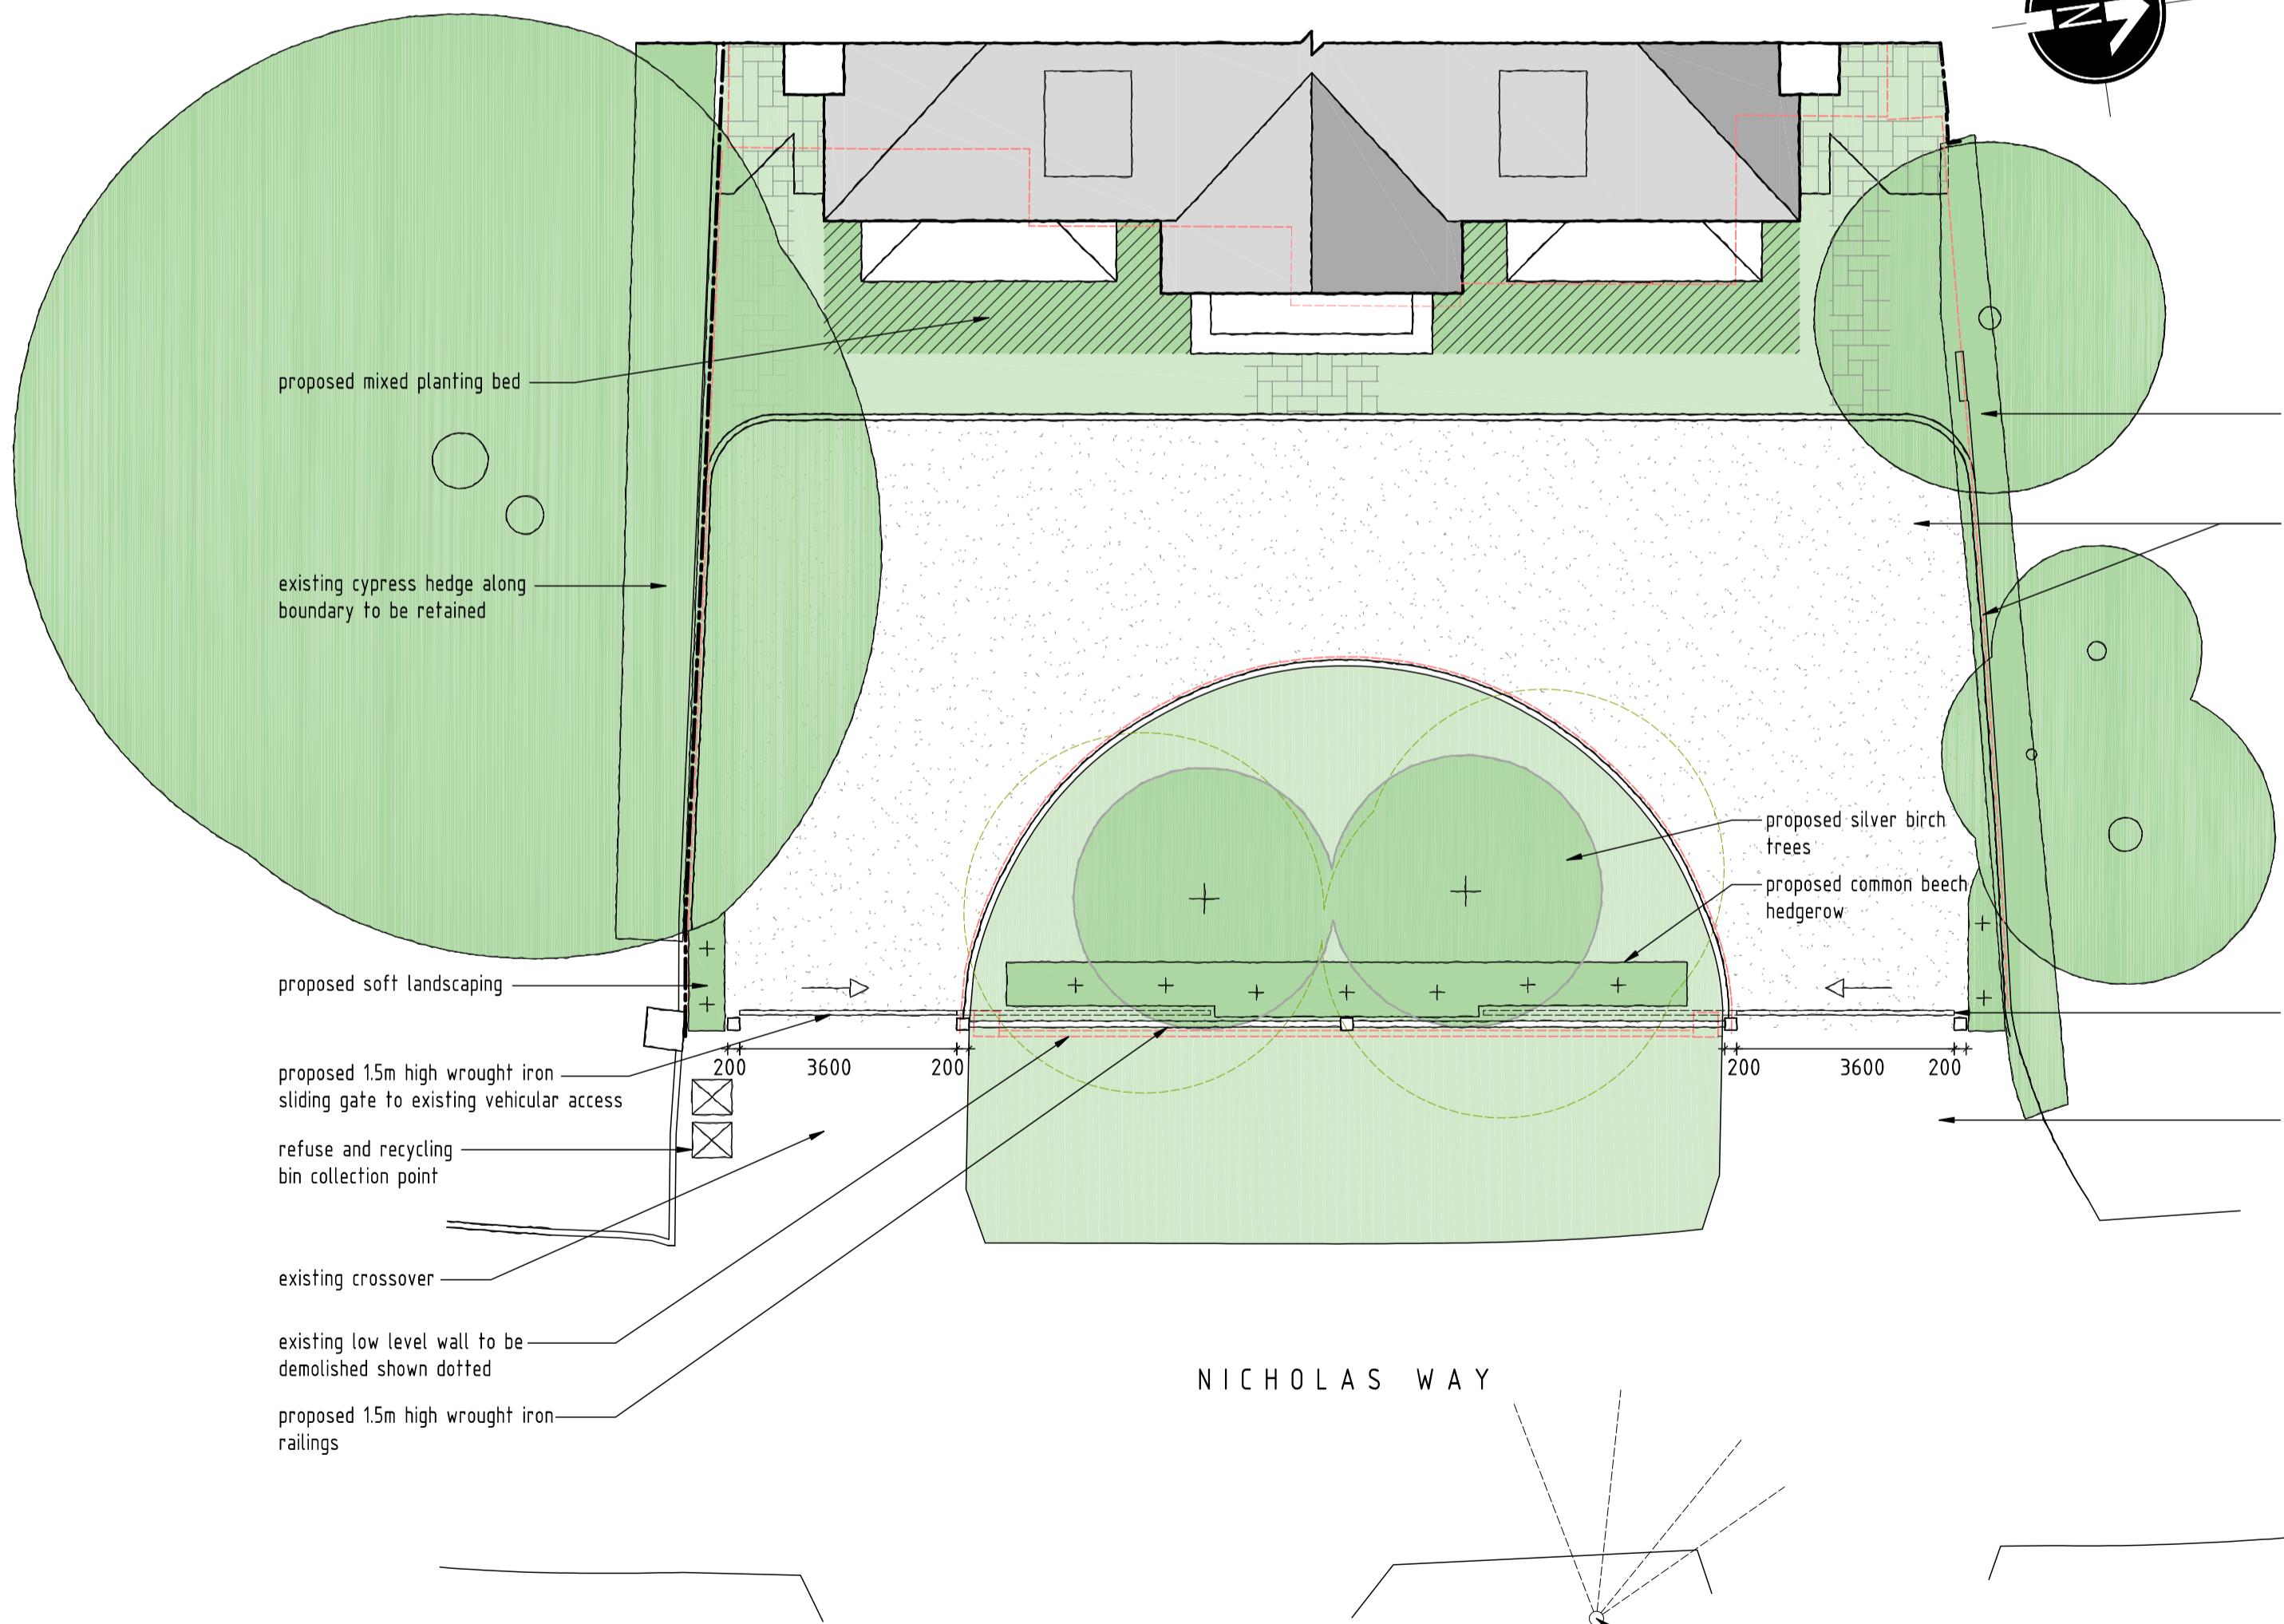

SITE LAYOUT PLAN

SCALE 1:100



No. 15



No. 17



No. 15 & 17



No. 30



No. 22

A	07/08/2023	Client comments incorporated
rev:	date:	description:
scale:	1:100 A1	date: 03 / 08 / 2023
drawing no:	1382 / P / GATES A	drawn: AF
drawing:	SITE LAYOUT PLAN, LOCATION PLAN STREET SCENE & GATE DETAIL	
project:	LAND AT 14 NICHOLAS WAY, NORTHWOOD, MIDDLESEX, HA6 2TS	
client:	MR & MRS PATEL	

DDA

DUSEK DESIGN ASSOCIATES LTD  
ARCHITECTURE + PLANNING

01895 831 103  
info@dusek.co.uk  
www.dusek.co.uk

1:100 SCALE BAR (m)

0 2 4 6 8 10

1:1250 SCALE BAR (m)

0 25 50 75 100 125