




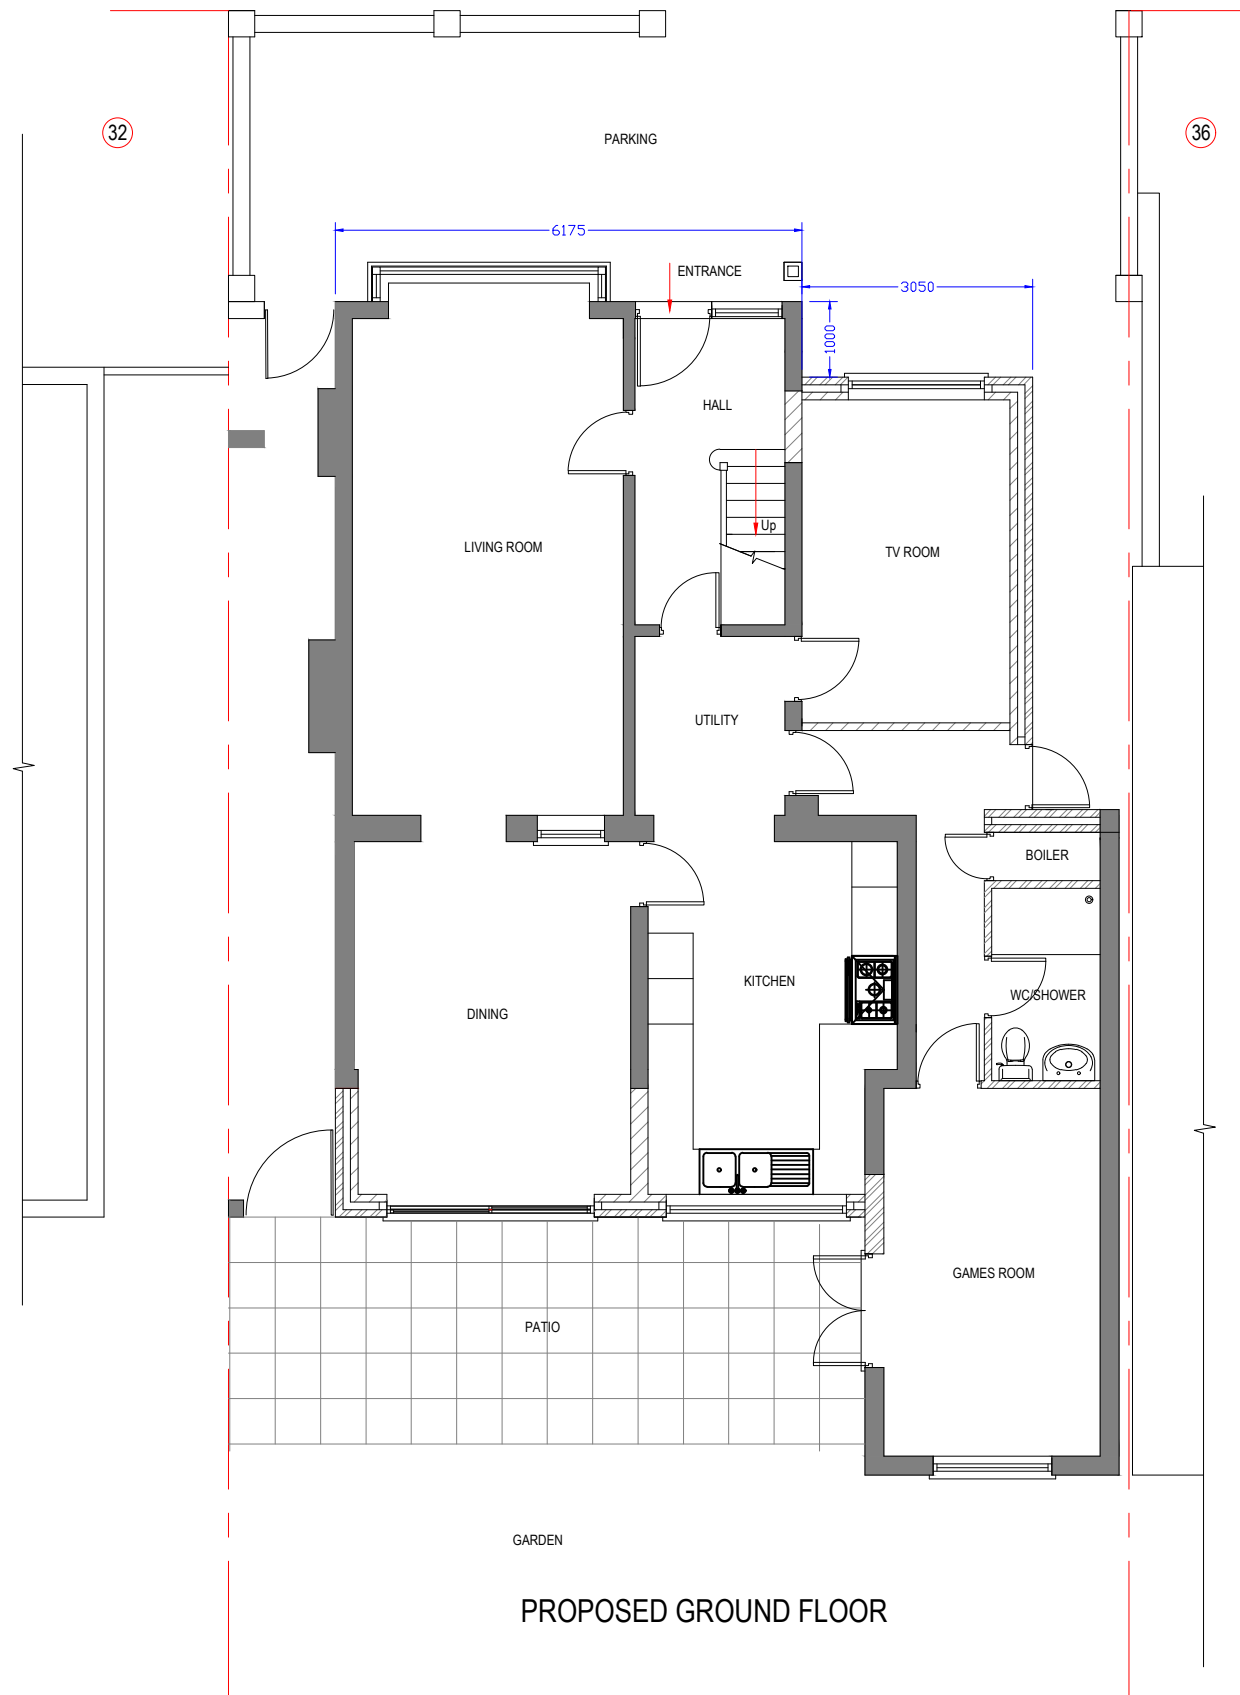

PROPOSED GROUND FLOOR

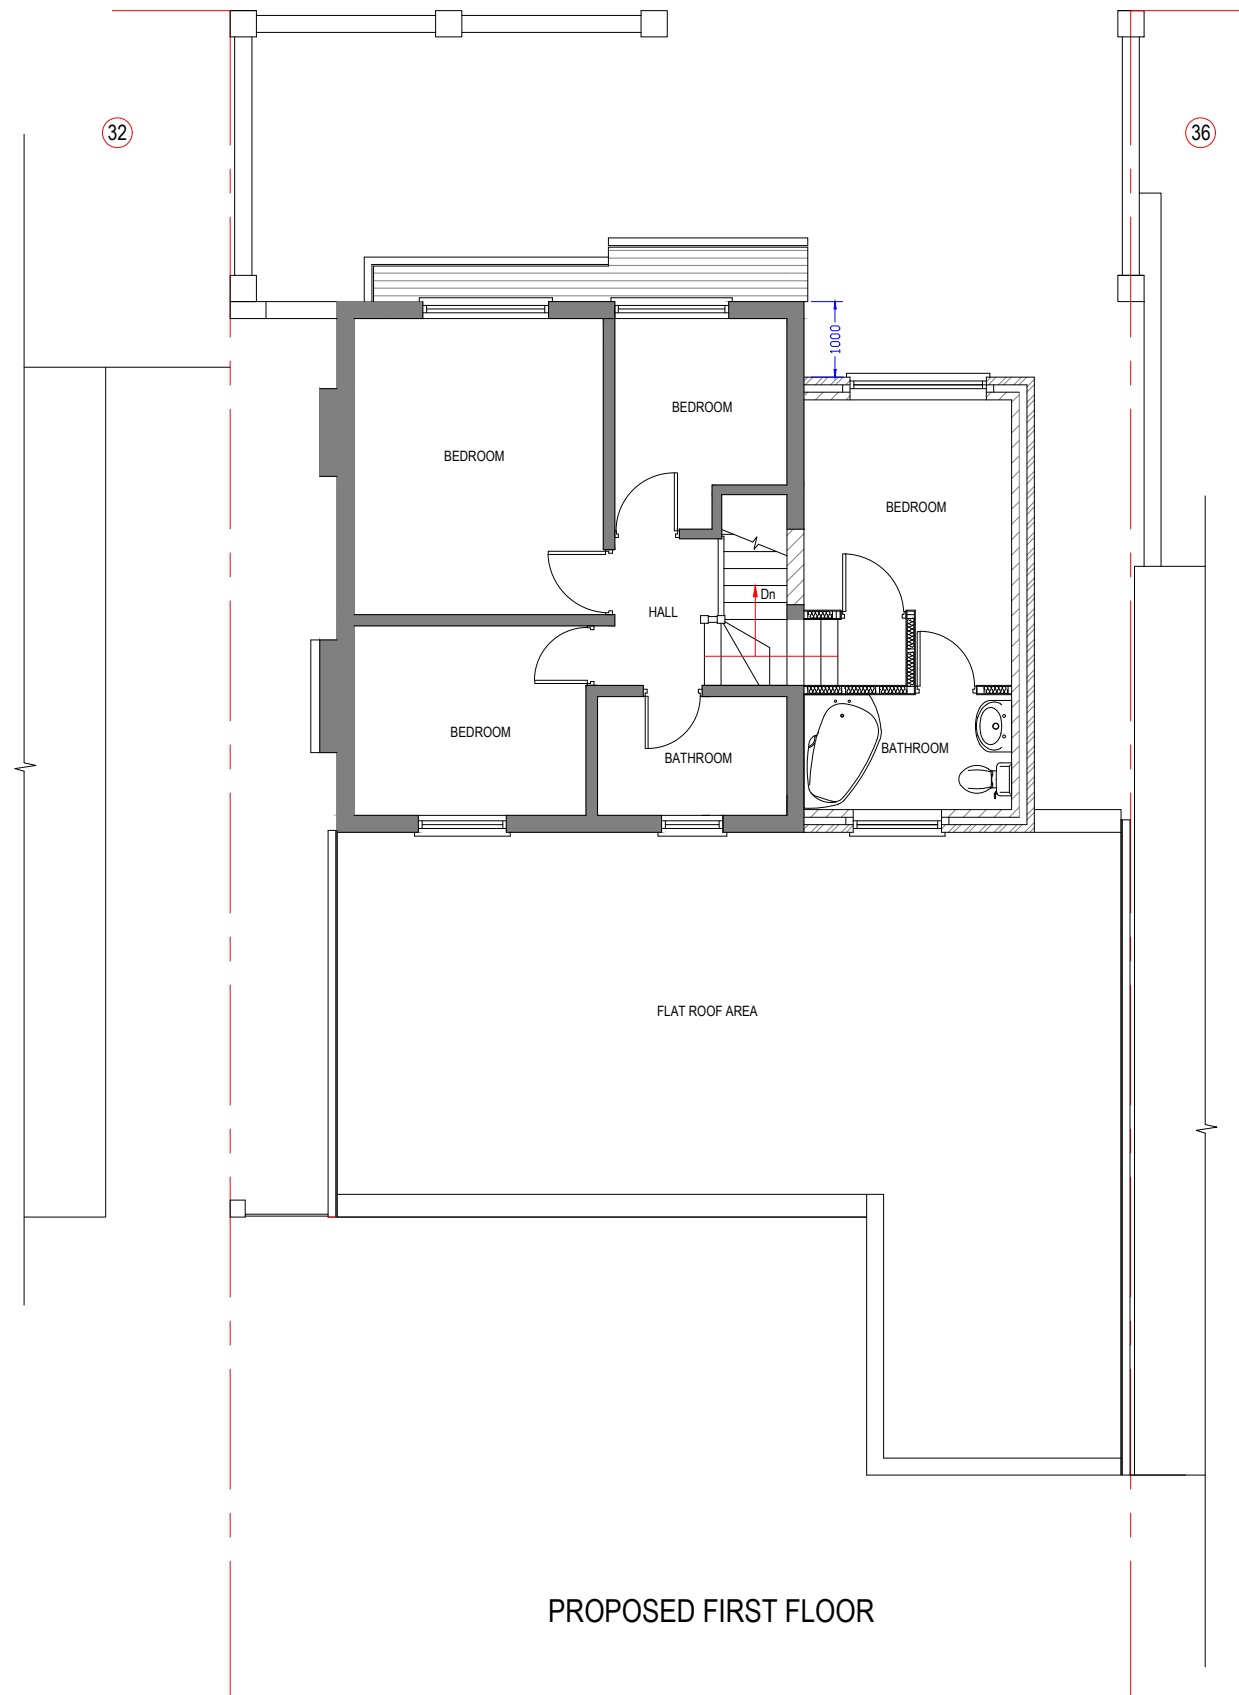

PROPOSED FIRST FLOOR

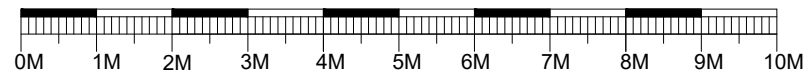

NOTES:

NOT FOR CONSTRUCTION

Client

Miss Nancy Lund

Job Title

34 Deane Avenue, Ruislip. HA4 6SR.

Scale

1 : 100

Size

A3

Drawn by

GSK

Date

Dec. 2023

A	L A Comments			31.01.24
No.	DESCRIPTION			DATE
Drawing Title				
PROPOSED GROUND & FIRST FLOOR				
Drawing No.				
1333	P	05	A	