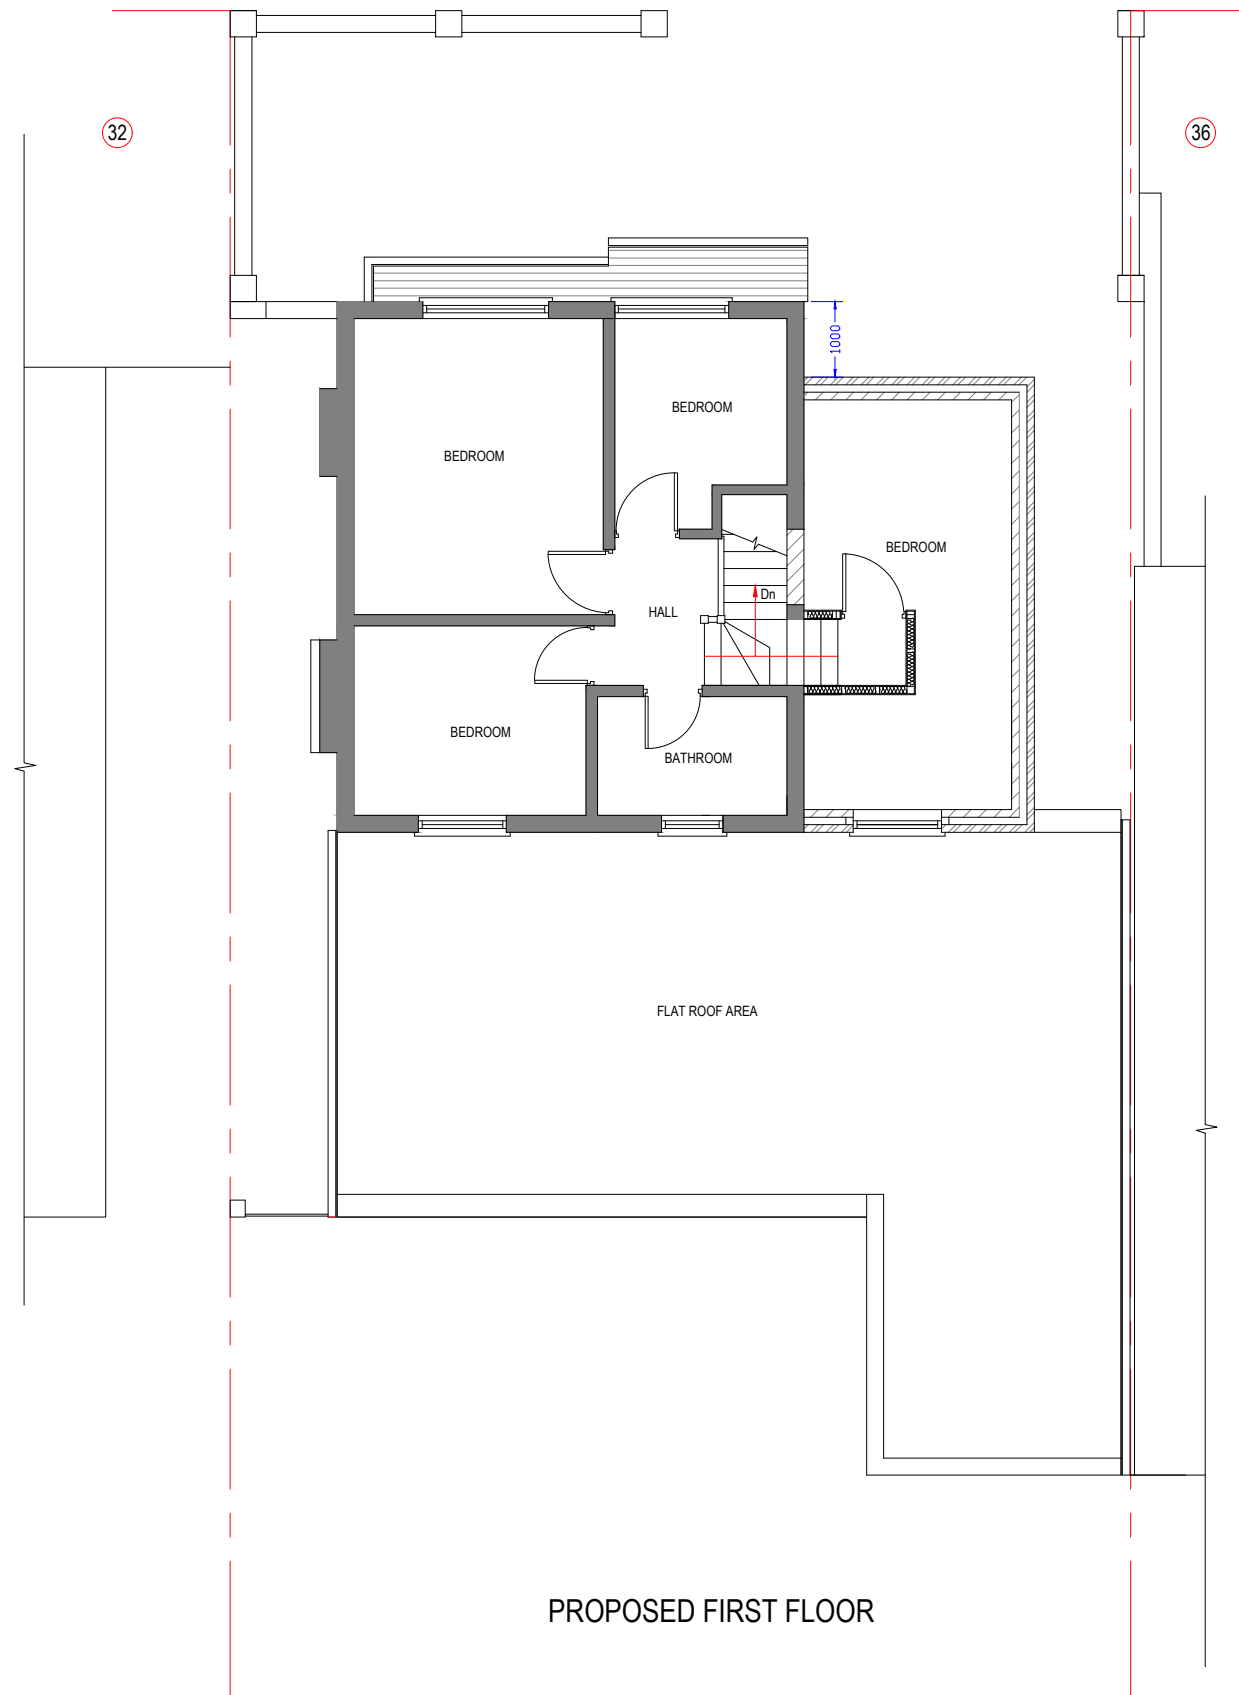
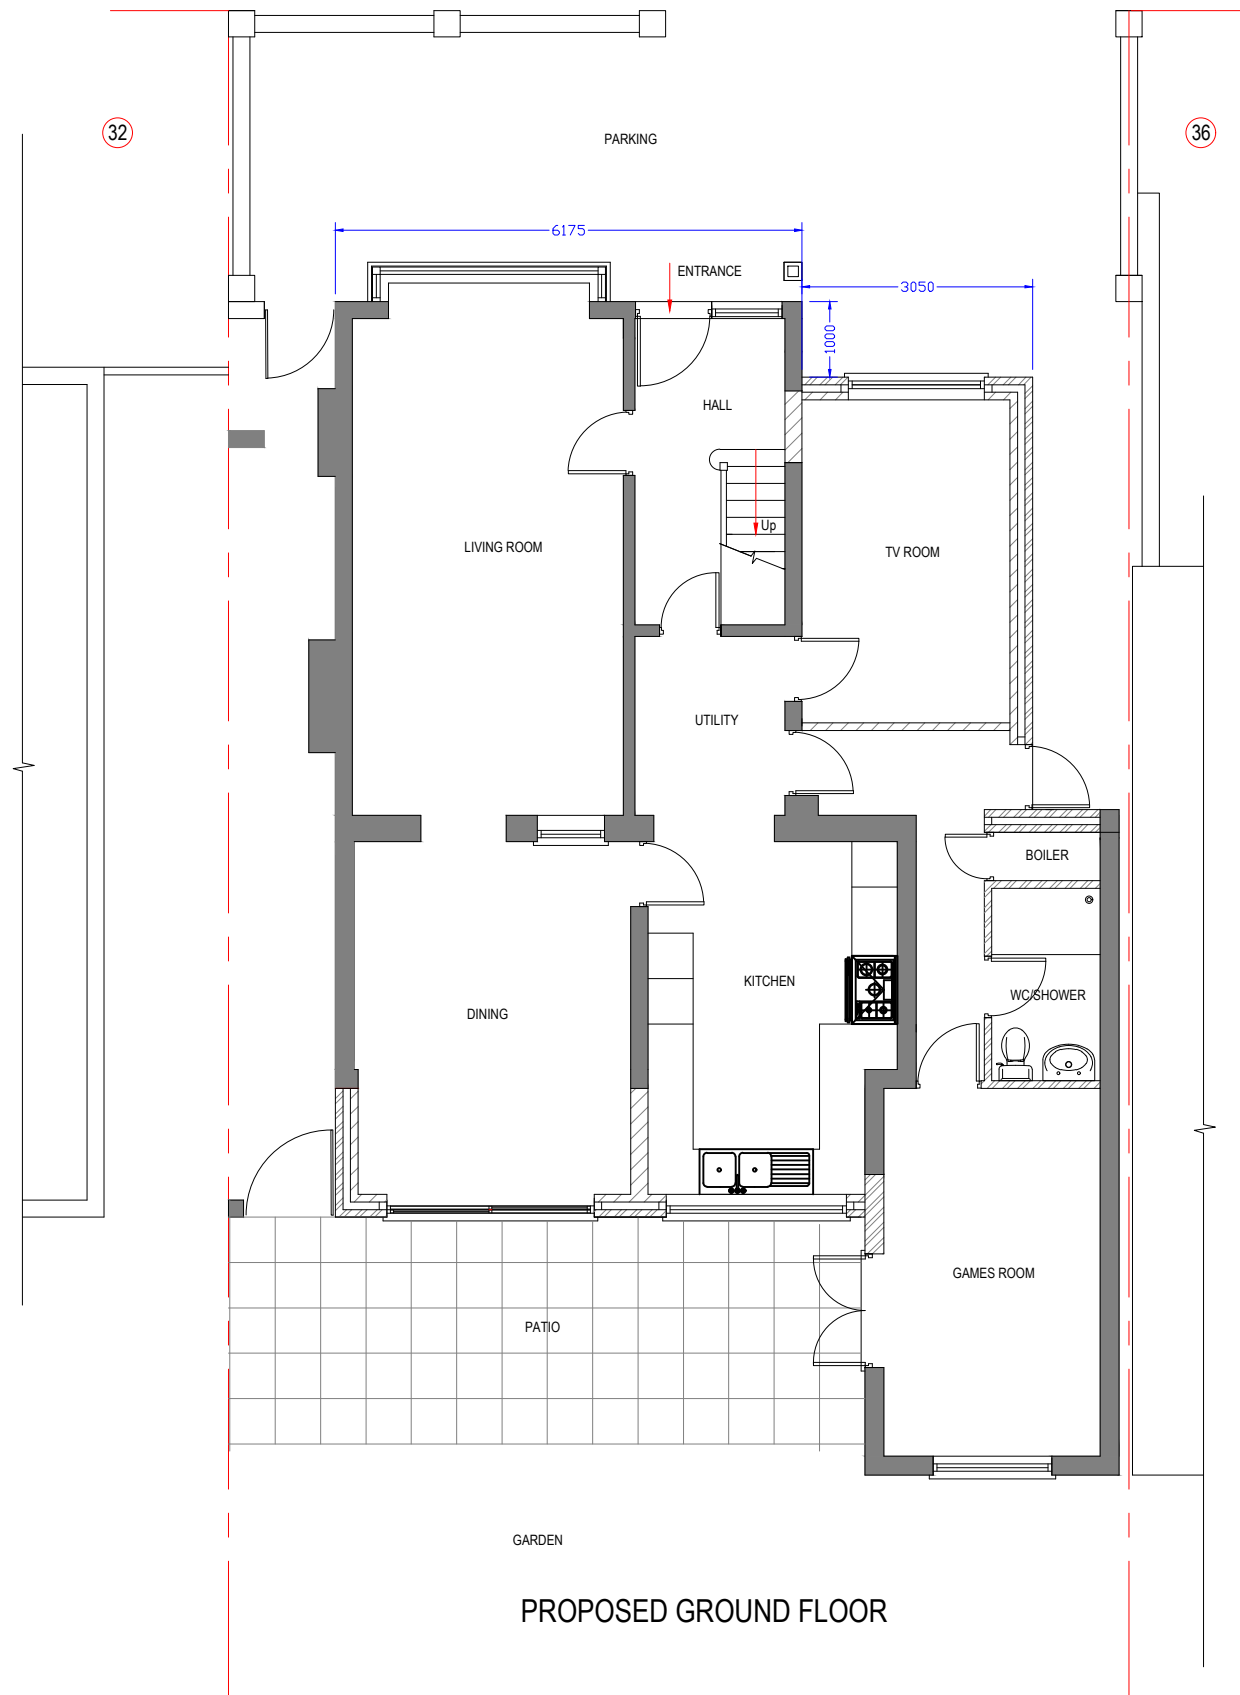


NOTES:

NOT FOR CONSTRUCTION

Client

Miss Nancy Lund

Job Title

34 Deane Avenue, Ruislip. HA4 6SR.

Scale

1 : 100

Size

A3

Drawn by

GSK

Date

Dec. 2023

B	L A Comments	05.02.24
A	L A Comments	31.01.24
No.	DESCRIPTION	DATE

Drawing Title
PROPOSED GROUND & FIRST FLOOR

Drawing No.

1333

P

05

B

K KALSI DESIGN
Architectural & Building Control Plans
& Structural Design Services

20 Harrowdene Road
North Wembley, Middlesex, HA0 2JB.
Tel: 07930966049 Email: gskalsi@btinternet.com