




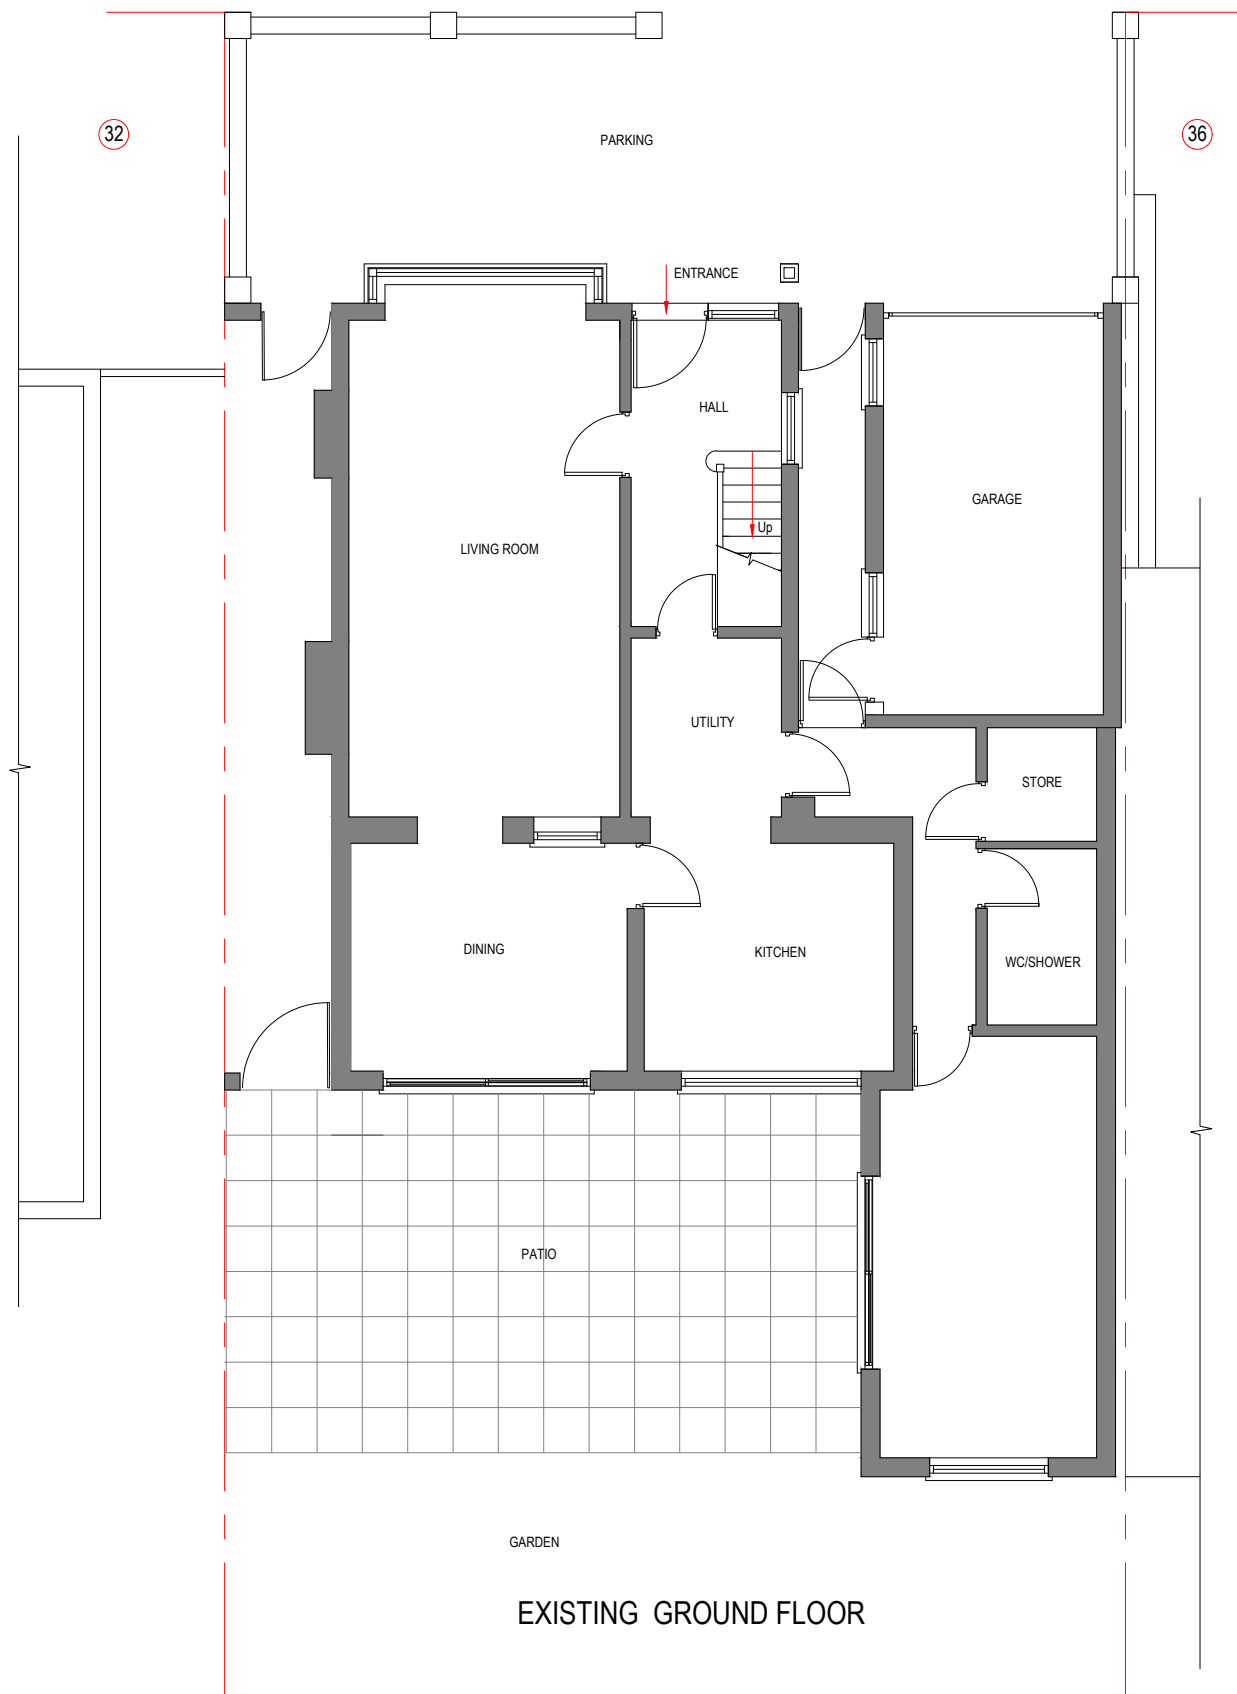

EXISTING GROUND FLOOR

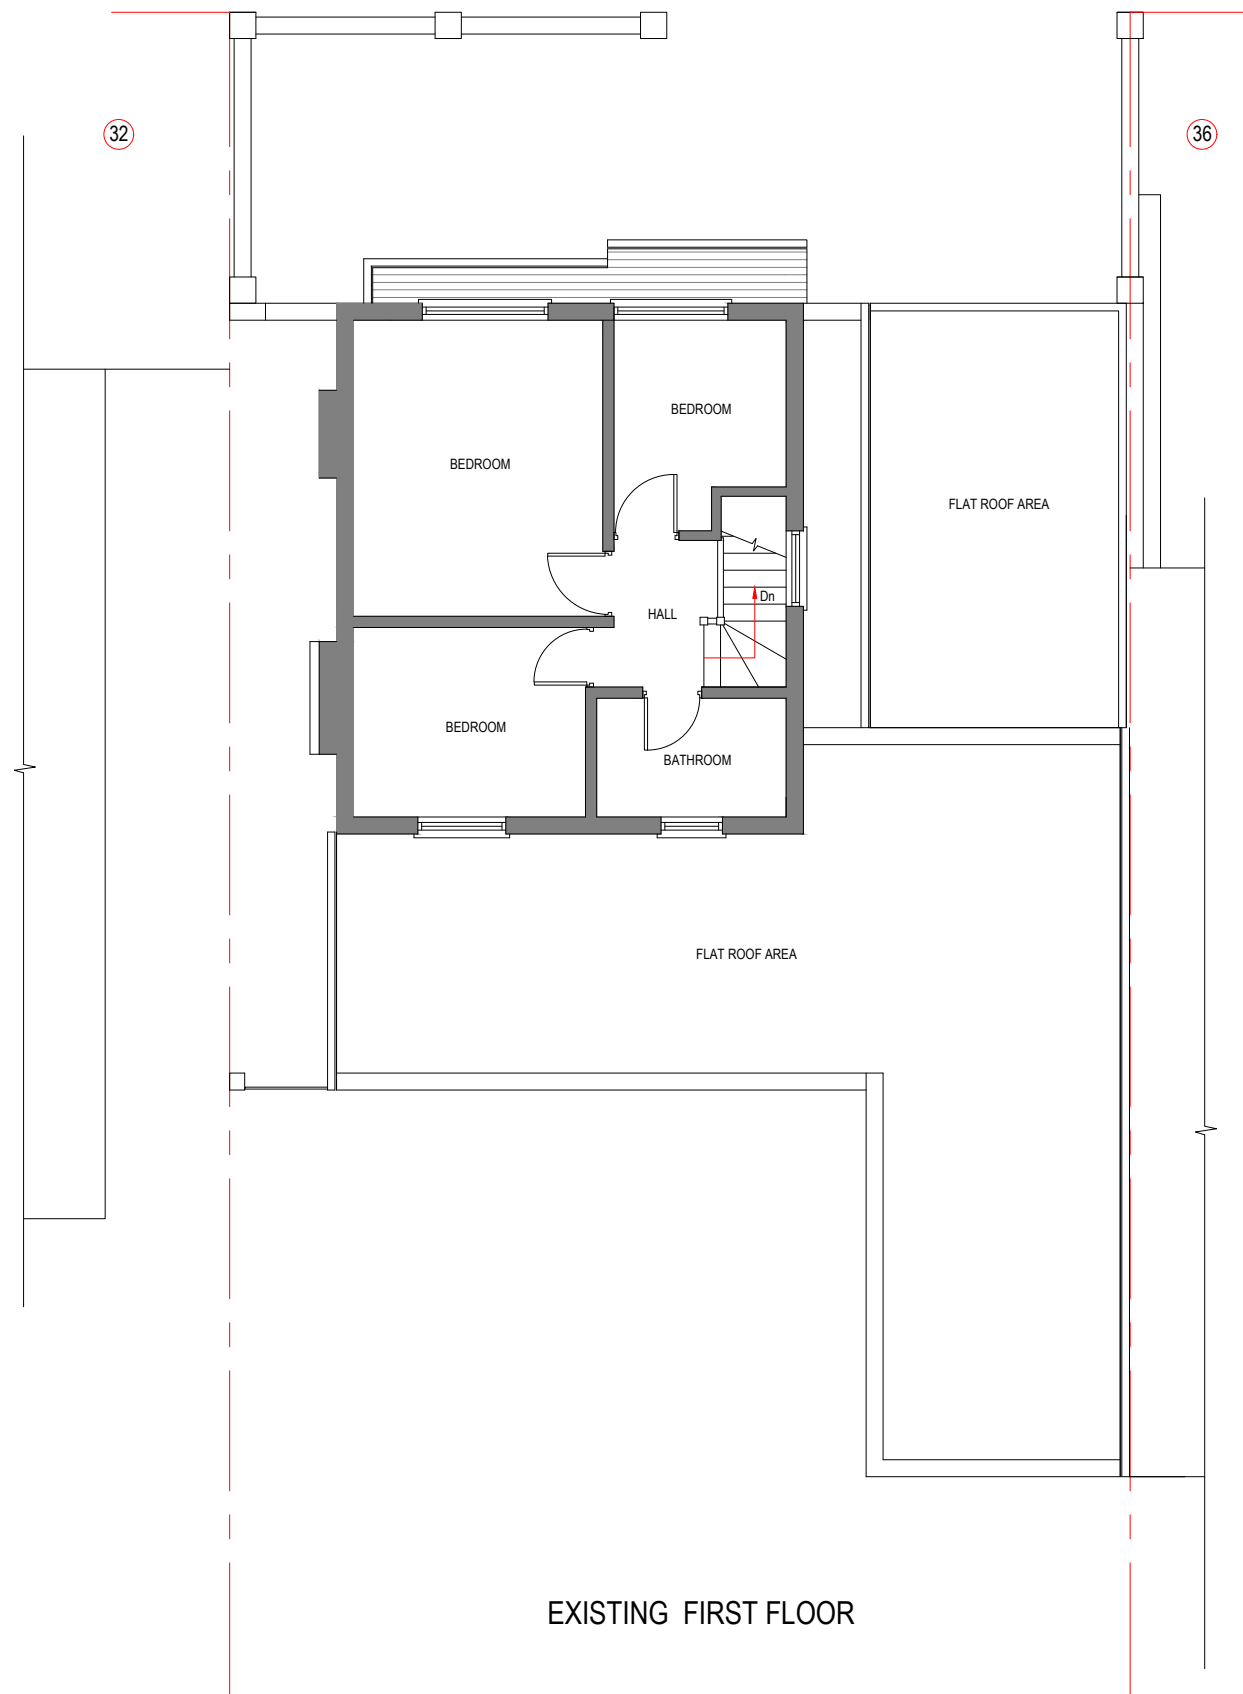

EXISTING FIRST FLOOR

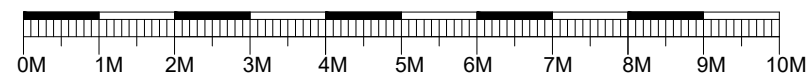

NOTES:

NOT FOR CONSTRUCTION

Client

Miss Nancy Lund

Job Title

34 Deane Avenue, Ruislip. HA4 6SR.

Scale

1 : 100

Size

A3

Drawn by

GSK

Date

Dec. 2023

No.	DESCRIPTION	DATE	
Drawing Title			
EXISTING GROUND & FIRST FLOOR			
Drawing No.			
1333	P	02	

K KALSI DESIGN
Architectural & Building Control Plans
& Structural Design Services

20 Harrowdene Road
North Wembley, Middlesex, HA0 2JB.
Tel: 07930966049 Email: gskalsi@btinternet.com