


1. ALL FINISHES TO MATCH EXISTING.
2. WALLS TO BE BUILT UP TO MATCH EXISTING.
3. ALL NEW RENDER AND PAINTWORK TO MATCH EXISTING
4. FLAT ROOF OVER OUTBUILDING.

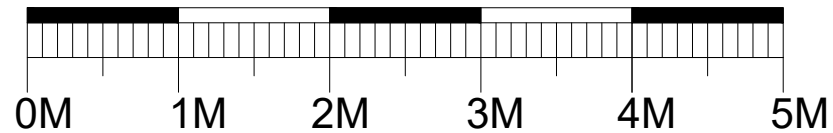

4. FLAT ROOF OVER OUTBUILDING.

| | | | | | | | | | |
|--|--------|----------------------|-------------------------------|-------------------|----------------|--|--|--|--|
| <div><div><div>K</div><div>KALSI DESIGN</div><div>Architectural & Building Control Plans & Structural Design Services</div></div><div>20 Harrowdene Road North Wembley, Middlesex, HA0 2JB. Tel: 07930966049 Email: gskalsi@btinternet.com</div></div> | NOTES: | NOT FOR CONSTRUCTION | Client Miss Nancy Lund | Scale 1:50 | Size A3 | Drawing Title PROPOSED ELEVATIONS ELEVATIONS | | | |
| | | | | | | Drawing No. | | | |
| | | | | | | 1333 | | | |
| | | | | | | P | | | |
| | | | | | | 103 | | | |
| Job Title 34 Deane Avenue,Ruislip. HA4 6SR. | | | | Drawn by GSK | | Date May 2024 | | | |