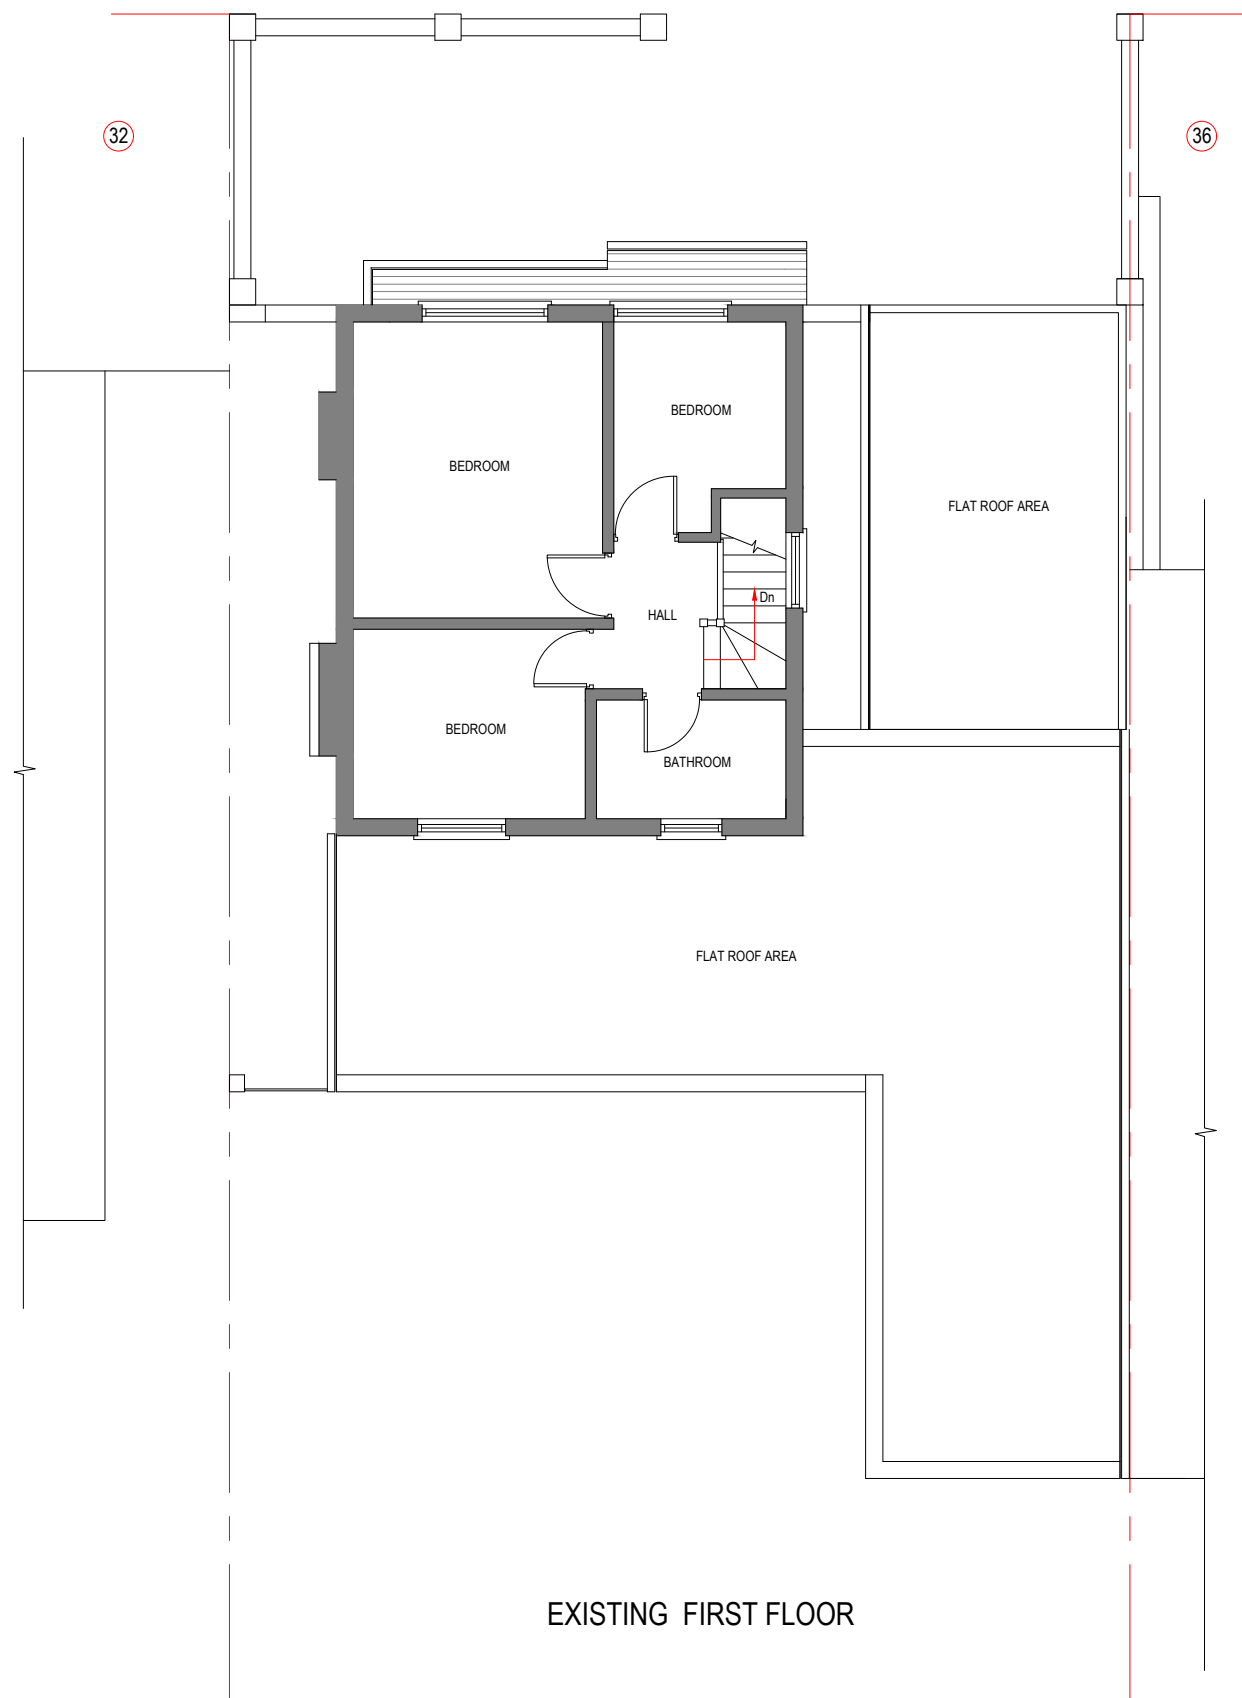
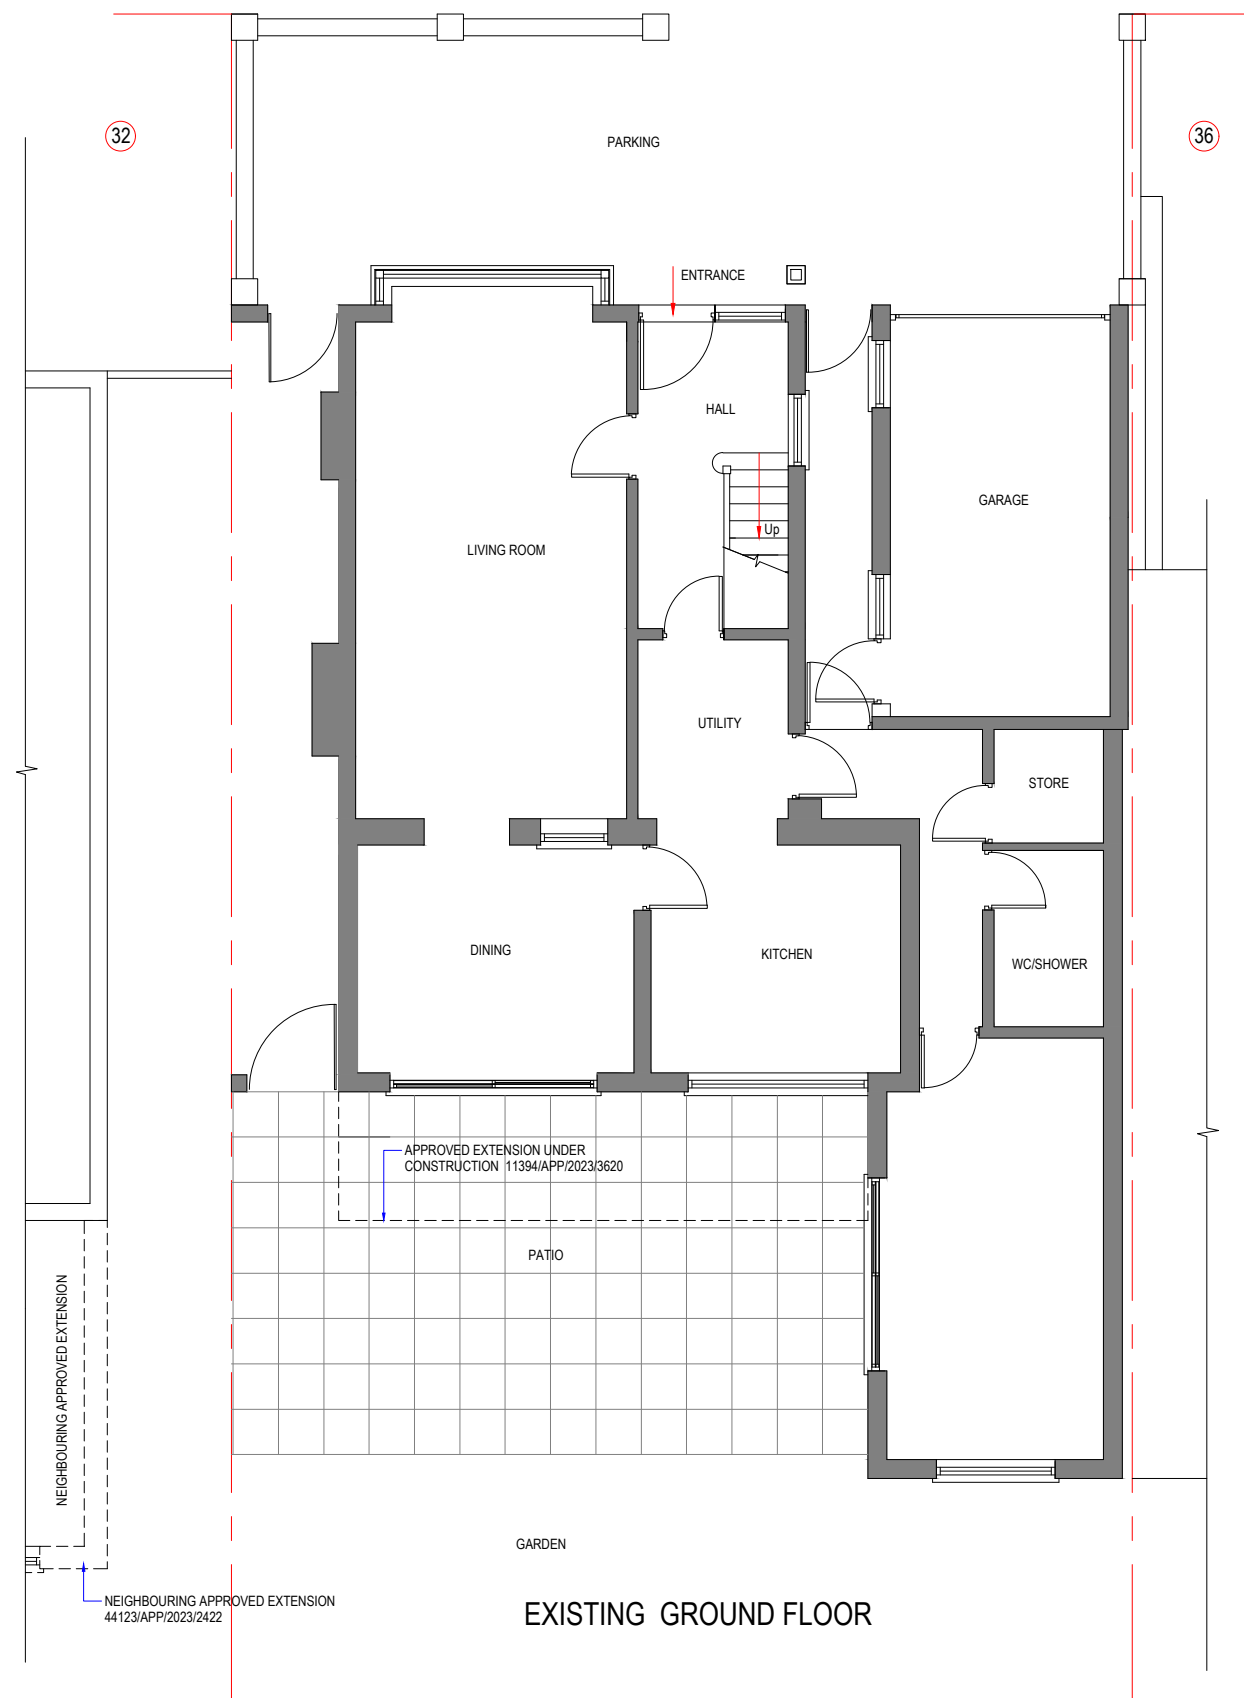


NOTES:

NOT FOR CONSTRUCTION

Client

Miss Nancy Lund

Job Title

34 Deane Avenue, Ruislip. HA4 6SR.

Scale

1 : 100

Size

A3

Drawn by

GSK

Date

June 2023

No.	DESCRIPTION	DATE
Drawing Title EXISTING GROUND & FIRST FLOOR		
Drawing No.		
1333	P	202