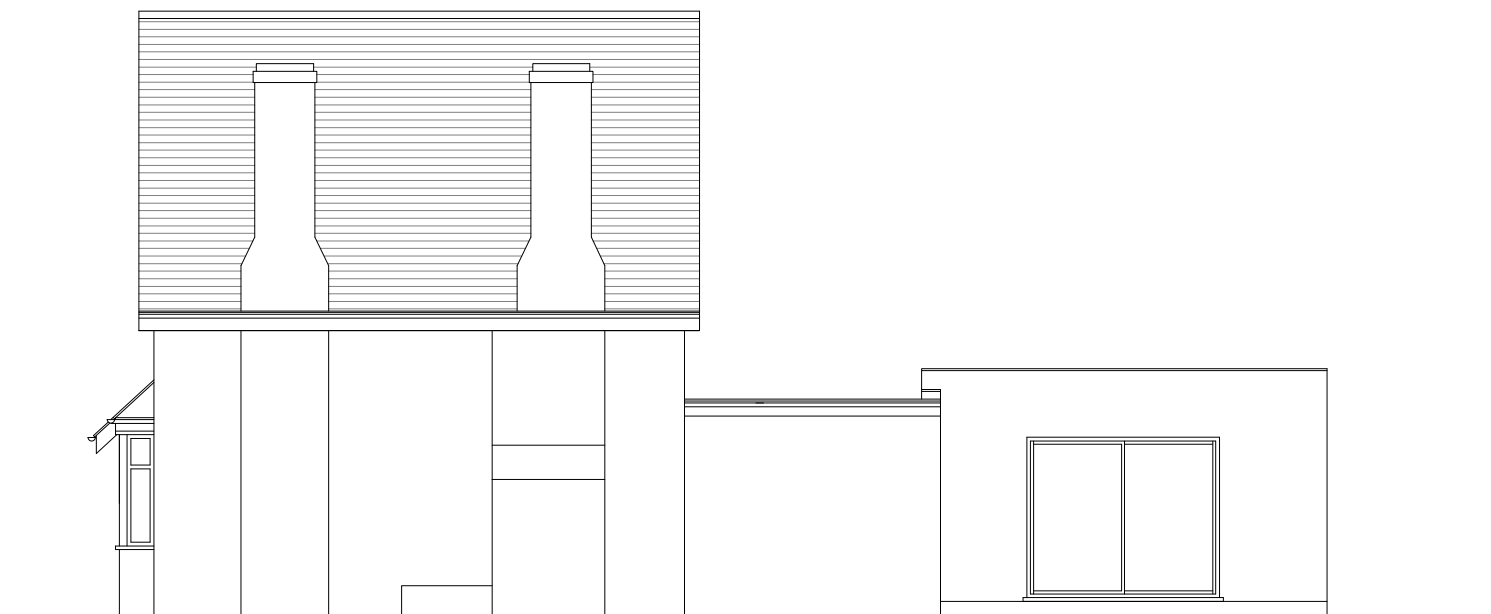
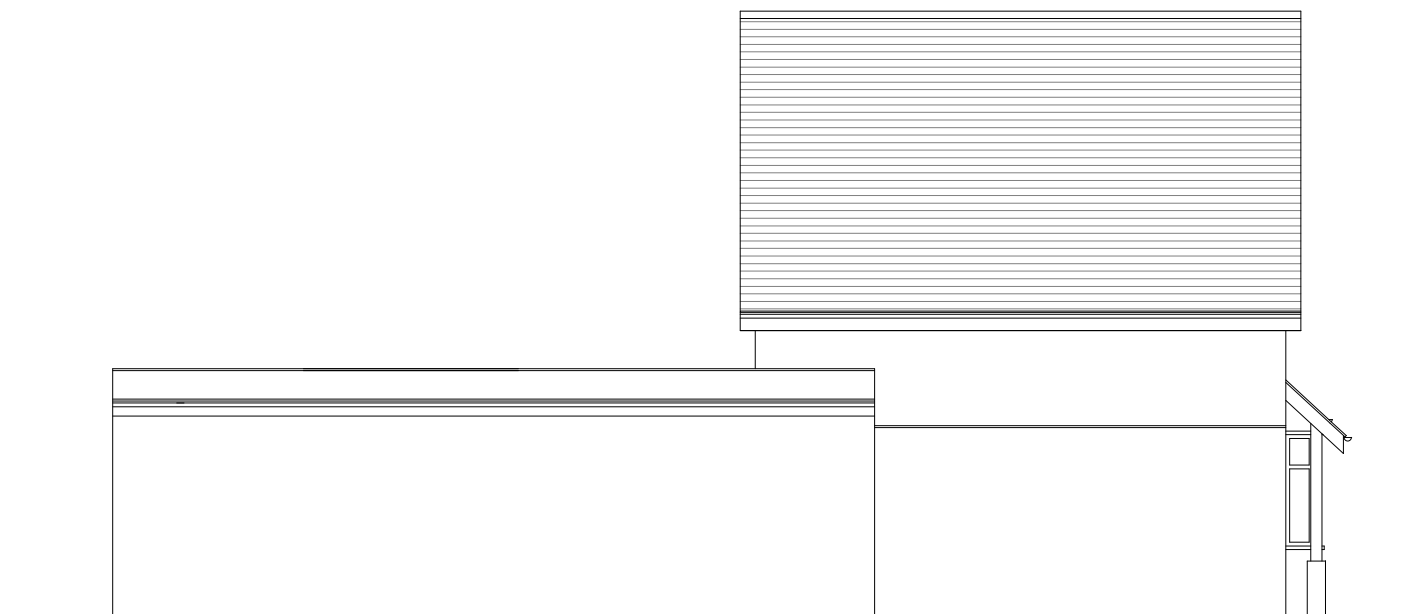


										No.	DESCRIPTION		DATE			
K KALSI DESIGN Architectural & Building Control Plans & Structural Design Services 20 Harrowdene Road North Wembley, Middlesex, HA0 2JB. Tel: 07930966049 Email: gskalsi@btinternet.com	NOTES:					Client				Scale		Size	Drawing Title			
						Miss Nancy Lund				1 : 100		A3	EXISTING ELEVATIONS			
	NOT FOR CONSTRUCTION					Job Title				Drawn by		Drawing No.		P	203	
						34 Deane Avenue,Ruislip. HA4 6SR.				GSK		1333				
									Date		June 2024					