

1
150
PROPOSED LAYOUT
GROUND FLOOR
SCALE 1 / 150 @ A3

GENERAL NOTE
THIS DRAWING AND ALL THE INFORMATION CONTAINED HEREIN, COMPLETE WITH THE DESIGN CONCEPT AND INTENT, IS PROTECTED BY TRADE SECRET. REPRODUCING THIS DRAWING IN WHOLE OR IN PART FOR THE PURPOSE OF INFORMATION OR THE EXTRACTION OF CONCEPT WILL BE CONSIDERED AS INFRINGEMENT OF COPYRIGHT.
ALL MEASUREMENTS ARE NOMINAL AND MAY VARY WITH THE APPROVAL OF ZD DESIGN LTD.
ALL MEASUREMENTS ARE IN MILLIMETERS UNLESS OTHERWISE SPECIFIED.
DO NOT SCALE THE DRAWINGS FOR THE PURPOSE OF MEASUREMENTS.
IT IS THE CONTRACTOR'S RESPONSIBILITY TO CHECK THE DRAWINGS AND ANY DESIGN DETAIL FOR THE INTENDED RESULTS.

SCALE BAR

0 1.5 3 4.5 6 7.5m
1:150 @ A3





INTERIOR ARCHITECTURE DESIGN PLANNING

E info @ zddesign . co .uk
E francois@zddesign.co.uk
www. z d d e s i g n . co .uk
MOB. 078 0 33 01 656
449 LITTLE VENICE
EDGWARE ROAD
LONDON NW1 1TH


PROJECT THE PLOUGH JOB N ZDD-UB7 0HW 12 - 04 - 25
CLIENT Mr. WALID ZEIDAN
INTERIOR ARCHITECTURE F Z
DATE 27 APRIL 2025
LOCATION 239 SIPSON ROAD
WEST DRAYTON
HILLINGDON
UB7 0HW

REVISION	DATE	PAGE	401
A PLANNING DRAWINGS	27 - 04 - 25		
B			
C			
D			
E			
F			
G			
DWGS REF.		PROPOSED LAYOUT GROUND FLOOR	
		DWGS REF. ZDD UB7 0HW REV A: 401	

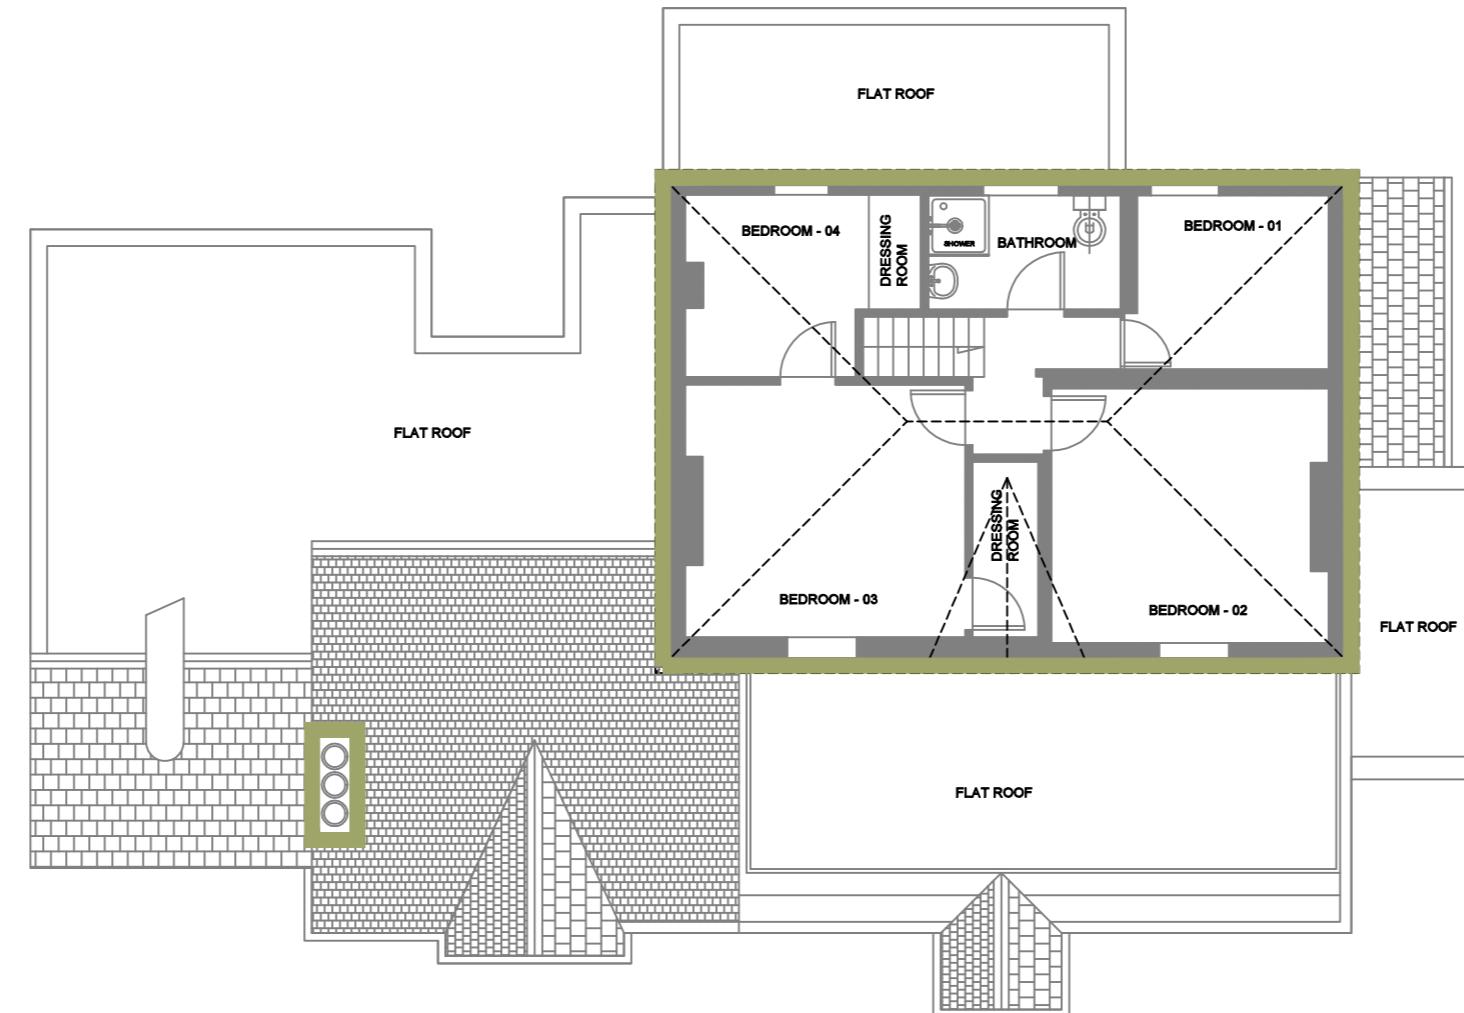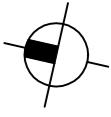


PROPOSED ELEVATION PAINT
REF: TUSCAN OLIVE PAINT
WEATHER PROOF IN MATT FINISH

1
100
PROPOSED LAYOUT
FIRST FLOOR
SCALE 1 / 100 @ A3

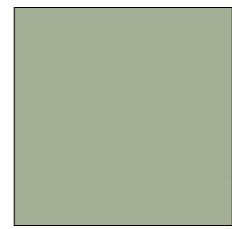

GENERAL NOTE
THIS DRAWING AND ALL THE INFORMATION CONTAINED HEREIN, COMPLETE WITH THE DESIGN CONCEPT AND INTENT, IS PROTECTED BY
COPYRIGHT. ANYONE WHO COPIES OR IN ANY WAY PART OF THE INFORMATION OR THE ENTIRE CONCEPT WILL BE
DESERVING OF PENALTY.
REPRODUCING THIS DRAWING IN WHOLE OR IN PART FOR THE
PURPOSE OF INFORMATION OR THE EXTRACTION OF CONCEPT WILL BE
DESERVING OF PENALTY.
THE CONTRACTOR SHALL VERIFY AND BE RESPONSIBLE FOR THE
ACCURACY OF THE INFORMATION AND DATA CONTAIN
IN THIS DRAWING. THE CONTRACTOR SHALL OBTAIN
WRITTEN APPROVAL OF ZD DESIGN LTD
IF THERE ARE VARIANTS OR DISCREPANCIES.
ALL MEASUREMENTS ARE NOMINAL AND MAY VARY WITH THE
APPROVAL OF ZD DESIGN LTD.
ALL MEASUREMENTS ARE IN MILLIMETERS
UNLESS OTHERWISE SPECIFIED.
DO NOT SCALE THE DRAWINGS FOR THE PURPOSE OF MEASUREMENTS
IT IS THE CONTRACTOR'S RESPONSIBILITY TO SUBMIT
SAMPLES OF MATERIALS AND FINISHES FOR APPROVAL PRIOR
TO FINAL APPLICATION.



SCALE BAR
1:100 @ A3

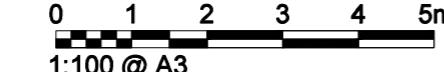

E info @ zddesign . co .uk
E francois@zddesign.co.uk
www. z d d e s i g n . co .uk
MOB. 078 0 33 01 656
449 LITTLE VENICE
EDGWARE ROAD
LONDON NW1 1TH


PROJECT THE PLOUGH
CLIENT Mr. WALID ZEIDAN
INTERIOR ARCHITECTURE F Z
DATE 27 APRIL 2025
JOB N ZDD- UB7 0HW 12 - 04 - 25
LOCATION 239 SIPSON ROAD
WEST DRAYTON
HILLINGDON
UB7 0HW

REVISION	DATE	PAGE	402
A	PLANNING DRAWINGS		
B			
C			
D			
E			
F			
G			
	DWGS REF.	ZDD UB7 0HW REV A:	402

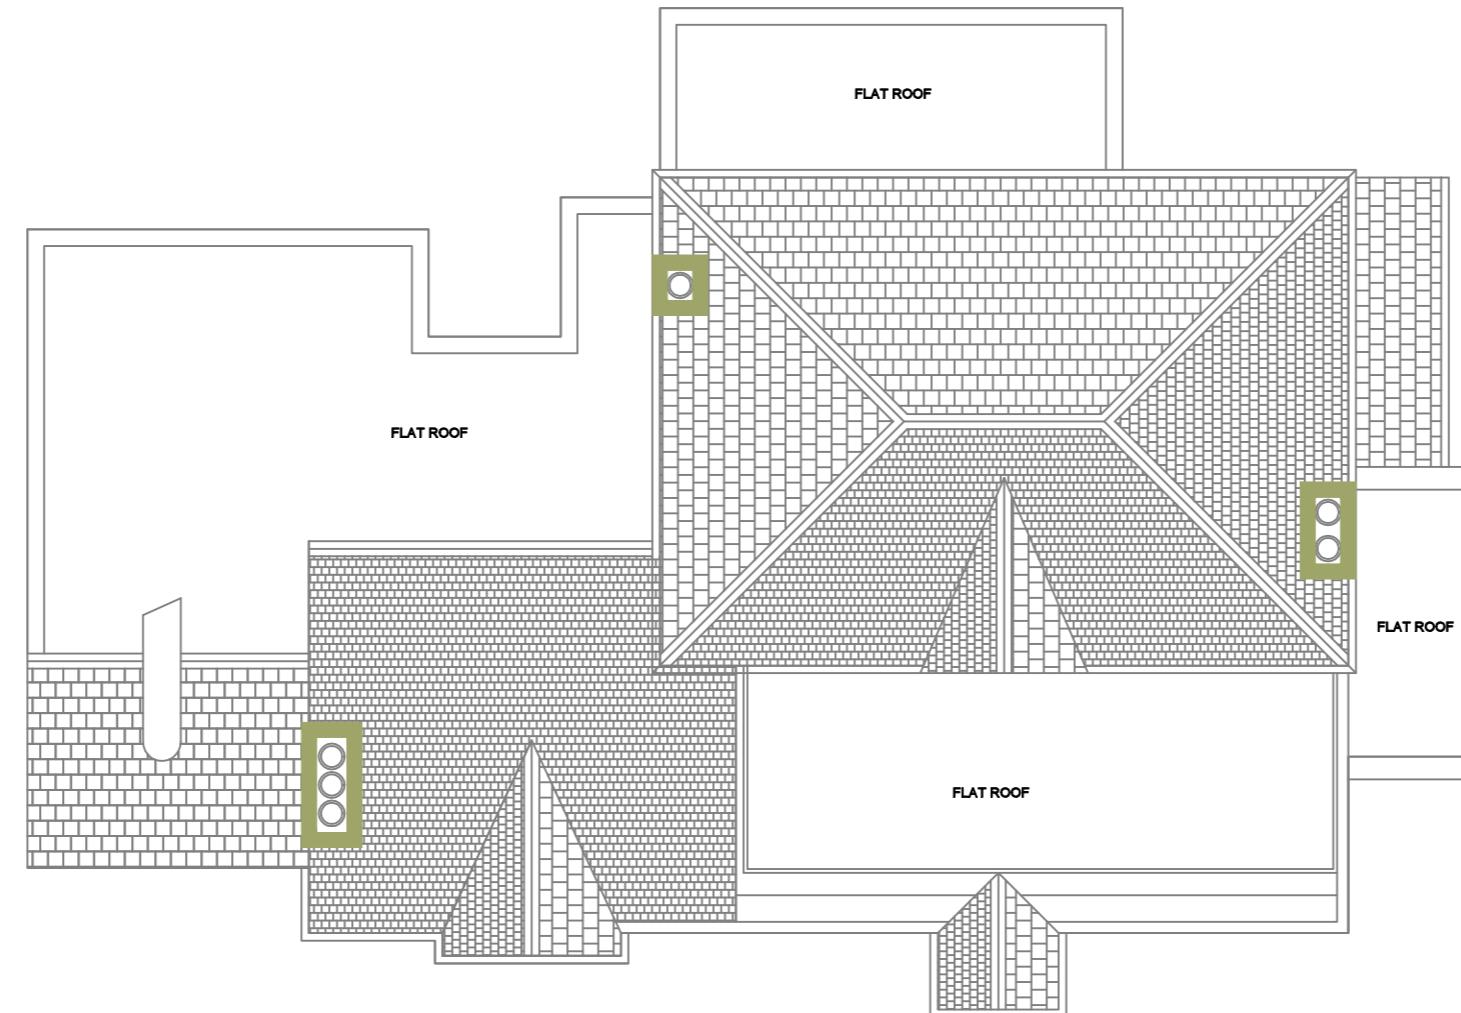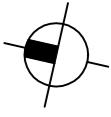

PROPOSED ELEVATION PAINT
REF: TUSCAN OLIVE PAINT
WEATHER PROOF IN MATT FINISH

1
100
PROPOSED LAYOUT
ROOF FLOOR
SCALE 1 / 100 @ A3

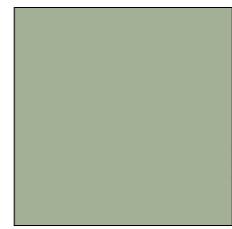

GENERAL NOTE
THIS DRAWING AND ALL THE INFORMATION CONTAINED HEREIN, COMPLETE WITH THE DESIGN CONCEPT AND INTENT, IS PROTECTED BY
COPYRIGHT. REPRODUCING THIS DRAWING IN WHOLE OR IN PART FOR THE
PURPOSE OF INFORMATION OR THE EXTRACTION OF CONCEPT WILL BE
CONSIDERED INFRINGEMENT OF COPYRIGHT.
ALL MEASUREMENTS ARE NOMINAL AND MAY VARY WITH THE
APPROVAL OF ZD DESIGN LTD.
ALL MEASUREMENTS ARE IN MILLIMETERS
UNLESS OTHERWISE SPECIFIED.
DO NOT SCALE THE DRAWINGS FOR THE PURPOSE OF MEASUREMENTS
IT IS THE CONTRACTOR'S RESPONSIBILITY TO CHECK THE DRAWINGS
AND ANY DESIGN DETAIL FOR THE INTENDED RESULTS.

SCALE BAR

0 1 2 3 4 5m
1:100 @ A3



INTERIOR ARCHITECTURE DESIGN PLANNING

E info @ zddesign . co .uk
E francis@zddesign.co.uk
www. z d d e s i g n . co .uk
MOB. 078 0 33 01 656

449 LITTLE VENICE
EDGWARE ROAD
LONDON NW1 1TH

PROJECT	THE PLOUGH	JOB N	ZDD- UB7 0HW 12 - 04 - 25
CLIENT	Mr. WALID ZEIDAN	239 SIPSON ROAD WEST DRAYTON HILLINGDON UB7 0HW	
INTERIOR ARCHITECTURE	F Z		
DATE	27 APRIL 2025		

REVISION	DATE	PAGE	403
A	PLANNING DRAWINGS		
B			
C			
D			
E			
F			
G			

PROPOSED LAYOUT
ROOF FLOOR

DWGS REF. ZDD UB7 0HW REV A: 403



1
100
PROPOSED
REAR ELEVATION
SCALE 1 / 100 @ A3




1
100
PROPOSED
FRONT ELEVATION
SCALE 1 / 100 @ A3

PROPOSED ELEVATION PAINT
REF: TUSCAN OLIVE PAINT
WEATHER PROOF IN MATT FINISH

GENERAL NOTE
THIS DRAWING AND ALL THE INFORMATION CONTAINED HEREIN, COMPLETE WITH THE DESIGN CONCEPT AND INTENT, IS PROTECTED BY DESIGNER'S APPROVAL.
REPRODUCING THIS DRAWING IN WHOLE OR IN PART FOR THE PURPOSE OF INFORMATION OR THE EXTRACTION OF CONCEPT WILL BE CONSIDERED AN INFRINGEMENT OF COPYRIGHT.
ALL MEASUREMENTS ARE NOMINAL AND MAY VARY WITH THE APPROVAL OF ZD DESIGN LTD.
ALL MEASUREMENTS ARE IN MILLIMETERS UNLESS OTHERWISE SPECIFIED.
DO NOT SCALE THE DRAWINGS FOR THE PURPOSE OF MEASUREMENTS.
IT IS THE CONTRACTOR'S RESPONSIBILITY TO CHECK THE DRAWINGS AND ANY DESIGN DETAIL FOR THE INTENDED RESULTS.

SCALE BAR
0 1 2 3 4 5m
1:100 @ A3

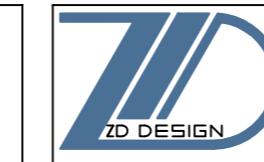

INTERIOR ARCHITECTURE DESIGN PLANNING


E info @ zddesign . co .uk
E francois@zddesign.co.uk
www. z d d e s i g n . co .uk
MOB. 078 0 33 01 656

449 LITTLE VENICE
EDGWARE ROAD
LONDON NW1 1TH


PROJECT	THE PLOUGH	JOB N	ZDD- UB7 0HW 12 - 04 - 25
CLIENT	Mr. WALID ZEIDAN	239 SIPSON ROAD WEST DRAYTON HILLINGDON UB7 0HW	
INTERIOR ARCHITECTURE	F Z		
DATE	27 APRIL 2025		

REVISION	DATE	PAGE	404
A	PLANNING DRAWINGS		
B			
C			
D			
E			
F			
G			


PROPOSED FRONT & REAR ELEVATIONS
DWGS REF. ZDD UB7 0HW REV A: 404

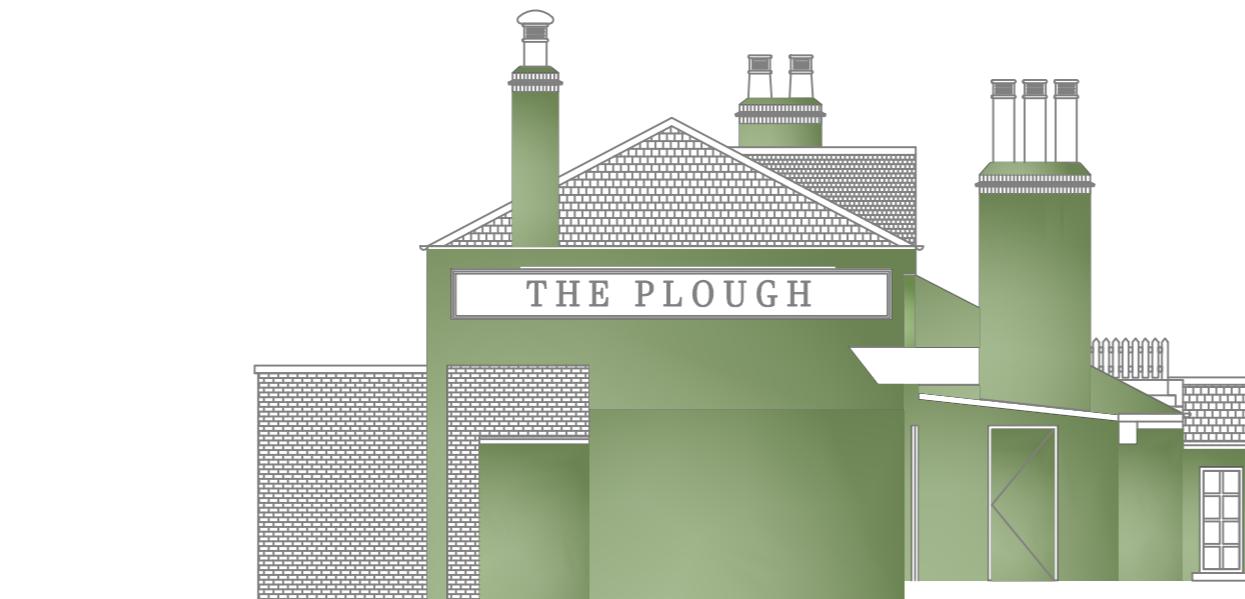

1
100
PROPOSED
LEFT SIDE ELEVATION
SCALE 1 / 100 @ A3

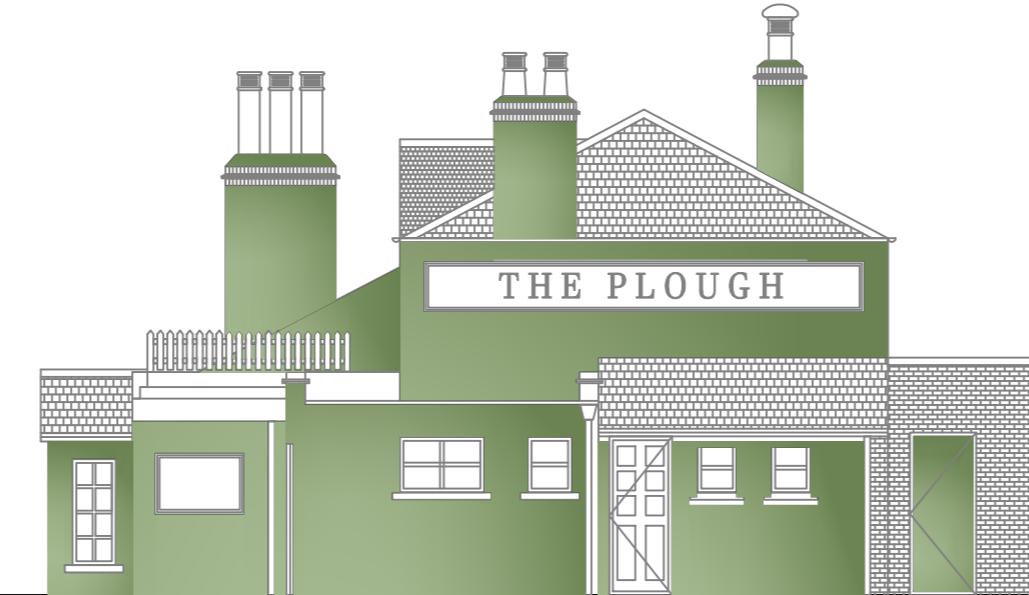

1
100
PROPOSED
RIGHT SIDE ELEVATION
SCALE 1 / 100 @ A3

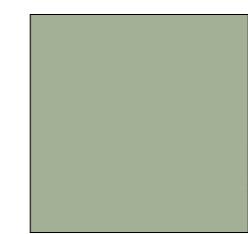

PROPOSED ELEVATION PAINT
REF: TUSCAN OLIVE PAINT
WEATHER PROOF IN MATT FINISH

GENERAL NOTE
THIS DRAWING AND ALL THE INFORMATION CONTAINED HEREIN, COMPLETE WITH THE DESIGN CONCEPT AND INTENT, IS PROTECTED BY
REPRODUCING THIS DRAWING IN WHOLE OR IN PART FOR THE
PURPOSE OF INFORMATION OR THE EXTRACTION OF CONCEPT WILL BE
CONSIDERED AN INFRINGEMENT OF COPYRIGHT.
ALL MEASUREMENTS ARE NOMINAL AND MAY VARY WITH THE
APPROVAL OF ZD DESIGN LTD.
ALL MEASUREMENTS ARE IN MILLIMETERS
DO NOT SCALE THE DRAWINGS FOR THE PURPOSE OF MEASUREMENTS
IT IS THE CONTRACTOR'S RESPONSIBILITY TO CHECK THE DRAWINGS
AND ANY DESIGN DETAIL FOR THE INTENDED RESULTS.

SCALE BAR
0 1 2 3 4 5m
1:100 @ A3



E info @ zddesign . co .uk
E francis@zddesign.co.uk
www. z d d e s i g n . co .uk
MOB. 078 0 33 01 656
449 LITTLE VENICE
EDGWARE ROAD
LONDON NW1 1TH

PROJECT	THE PLOUGH	JOB N	ZDD- UB7 0HW 12 - 04 - 25
CLIENT	Mr. WALID ZEIDAN	239 SIPSON ROAD WEST DRAYTON HILLINGDON UB7 0HW	
INTERIOR ARCHITECTURE	F Z		
DATE	27 APRIL 2025		

REVISION	DATE	PAGE	405
A	PLANNING DRAWINGS		
B			
C			
D			
E			
F			
G			
	DWGS REF.	ZDD UB7 0HW REV A:	405