

GENERAL NOTE

THIS DRAWING AND ALL THE INFORMATION CONTAINED HEREIN, COMPLETE WITH THE DESIGN CONCEPT AND INTENT, IS PROTECTED BY TRADE SECRET. REPRODUCING THIS DRAWING IN WHOLE OR IN PART FOR THE PURPOSE OF INFORMATION OR THE EXTRACTION OF CONCEPT WILL BE CONSIDERED AS INFRINGEMENT OF COPYRIGHT.

ALL MEASUREMENTS ARE NOMINAL AND MAY VARY WITH THE APPROVAL OF ZD DESIGN LTD.

ALL MEASUREMENTS ARE IN MILLIMETERS UNLESS OTHERWISE SPECIFIED.

DO NOT SCALE THE DRAWINGS FOR THE PURPOSE OF MEASUREMENTS.

IT IS THE CONTRACTOR'S RESPONSIBILITY TO CHECK THE DRAWINGS AND ANY DESIGN DETAIL FOR THE INTENDED RESULTS.

SCALE BAR

0 1.5 3 4.5 6 7.5m
1:150 @ A3





E info @ zddesign . co .uk
E francois@zddesign.co.uk
www. z d d e s i g n . co .uk
MOB. 078 0 33 01 656
449 LITTLE VENICE
EDGWARE ROAD
LONDON NW1 1TH

PROJECT THE PLOUGH JOB N ZDD- UB7 0HW 12 - 04 - 25
CLIENT Mr. WALID ZEIDAN
INTERIOR ARCHITECTURE F Z
DATE 10 JUNE 2025

239 SIPSON ROAD
WEST DRAYTON
HILLINGDON
UB7 0HW


LOCATION

REVISION	DATE	PAGE	401
A PLANNING DRAWINGS	27 - 04 - 25		
B PLANNING DRAWINGS	10 - 06 - 25		
C			
D			
E			
F			
G			
PROPOSED LAYOUT GROUND FLOOR			
DWGS REF. ZDD UB7 0HW REV B: 401			

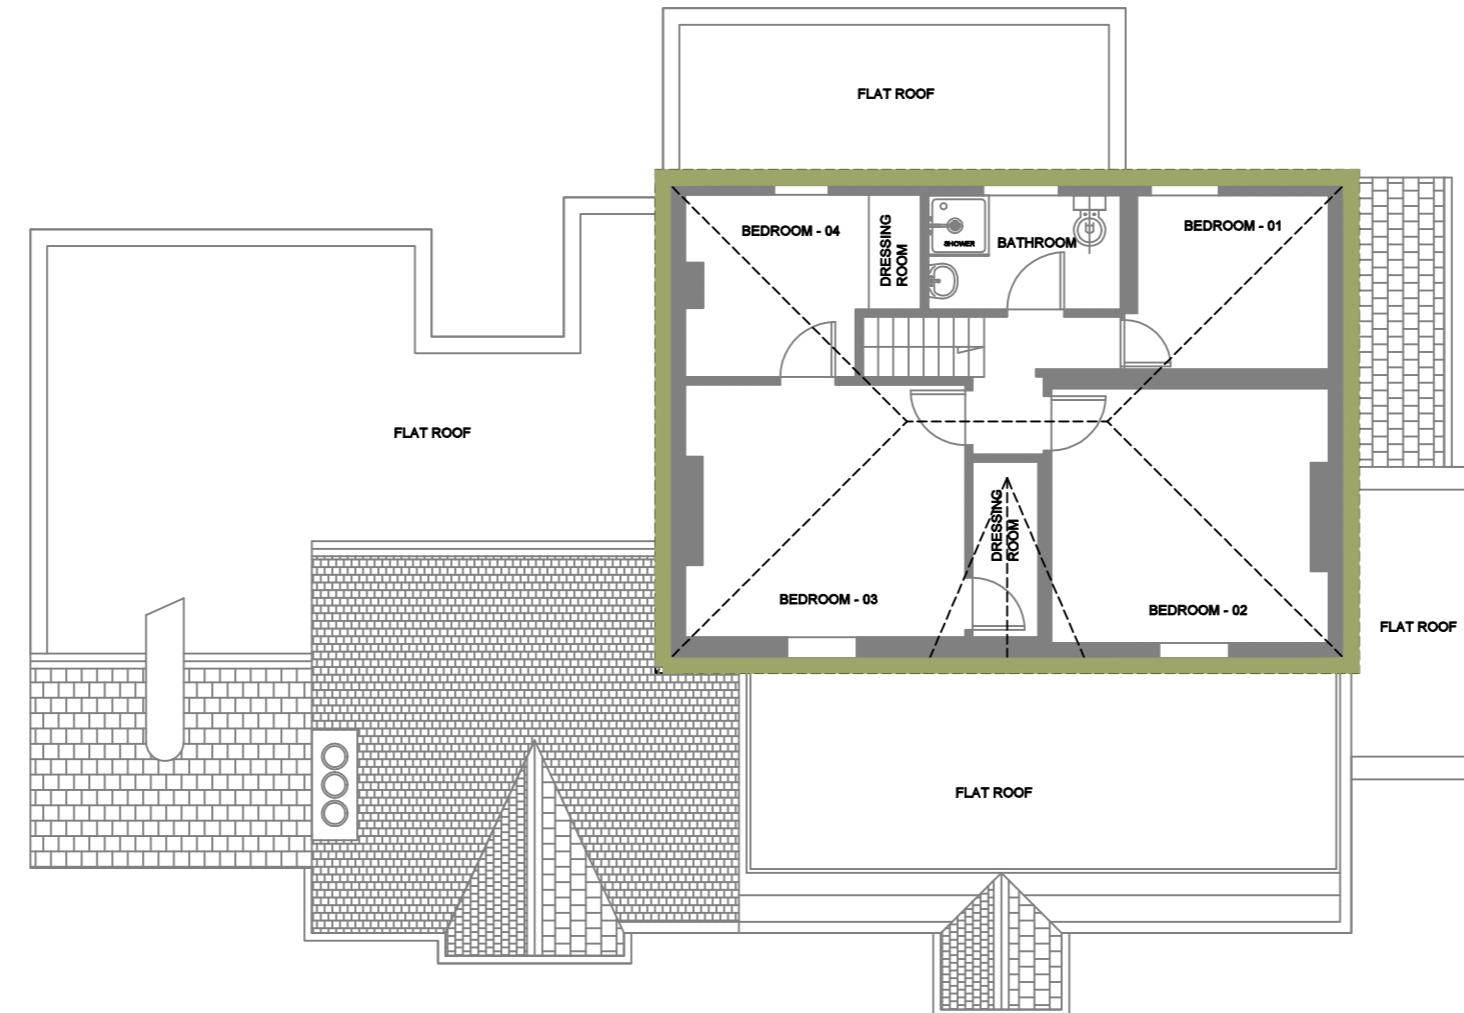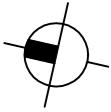


PROPOSED ELEVATION PAINT
REF: TUSCAN OLIVE PAINT
WEATHERSHIELD IN MATT FINISH

1
100
PROPOSED LAYOUT
FIRST FLOOR
SCALE 1 / 100 @ A3

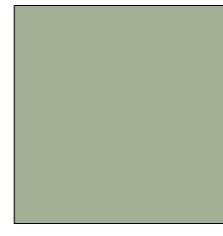

GENERAL NOTE
THIS DRAWING AND ALL THE INFORMATION CONTAINED HEREIN, COMPLETE WITH THE DESIGN CONCEPT AND INTENT, IS PROTECTED BY
COPYRIGHT. REPRODUCING THIS DRAWING IN WHOLE OR IN PART FOR THE
PURPOSE OF INFORMATION OR THE EXTRACTION OF CONCEPT WILL BE
CONSIDERED AN INFRINGEMENT OF COPYRIGHT.
ALL MEASUREMENTS ARE NOMINAL AND MAY VARY WITH THE
APPROVAL OF ZD DESIGN LTD.
ALL MEASUREMENTS ARE IN MILLIMETERS
UNLESS OTHERWISE SPECIFIED.
DO NOT SCALE THE DRAWINGS FOR THE PURPOSE OF MEASUREMENTS
IT IS THE CONTRACTOR'S RESPONSIBILITY TO CHECK THE DRAWINGS
AND ANY DESIGN DETAIL FOR THE INTENDED RESULTS.

SCALE BAR
1:100 @ A3


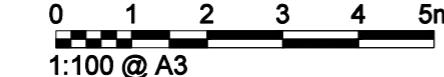


INTERIOR ARCHITECTURE DESIGN PLANNING

E info @ zddesign . co .uk
E francois@zddesign.co.uk
www. z d d e s i g n . co .uk
MOB. 078 0 33 01 656
449 LITTLE VENICE
EDGWARE ROAD
LONDON NW1 1TH


PROJECT THE PLOUGH JOB N ZDD- UB7 0HW 12 - 04 - 25
CLIENT Mr. WALID ZEIDAN
INTERIOR ARCHITECTURE F Z
DATE 10 JUNE 2025
239 SIPSON ROAD
WEST DRAYTON
HILLINGDON
UB7 0HW

REVISION	DATE	PAGE	402
A PLANNING DRAWINGS	27 - 04 - 25		
B PLANNING DRAWINGS	10 - 06 - 25		
C			
D			
E			
F			
G			
DWGS REF.		ZDD UB7 0HW REV B:	402

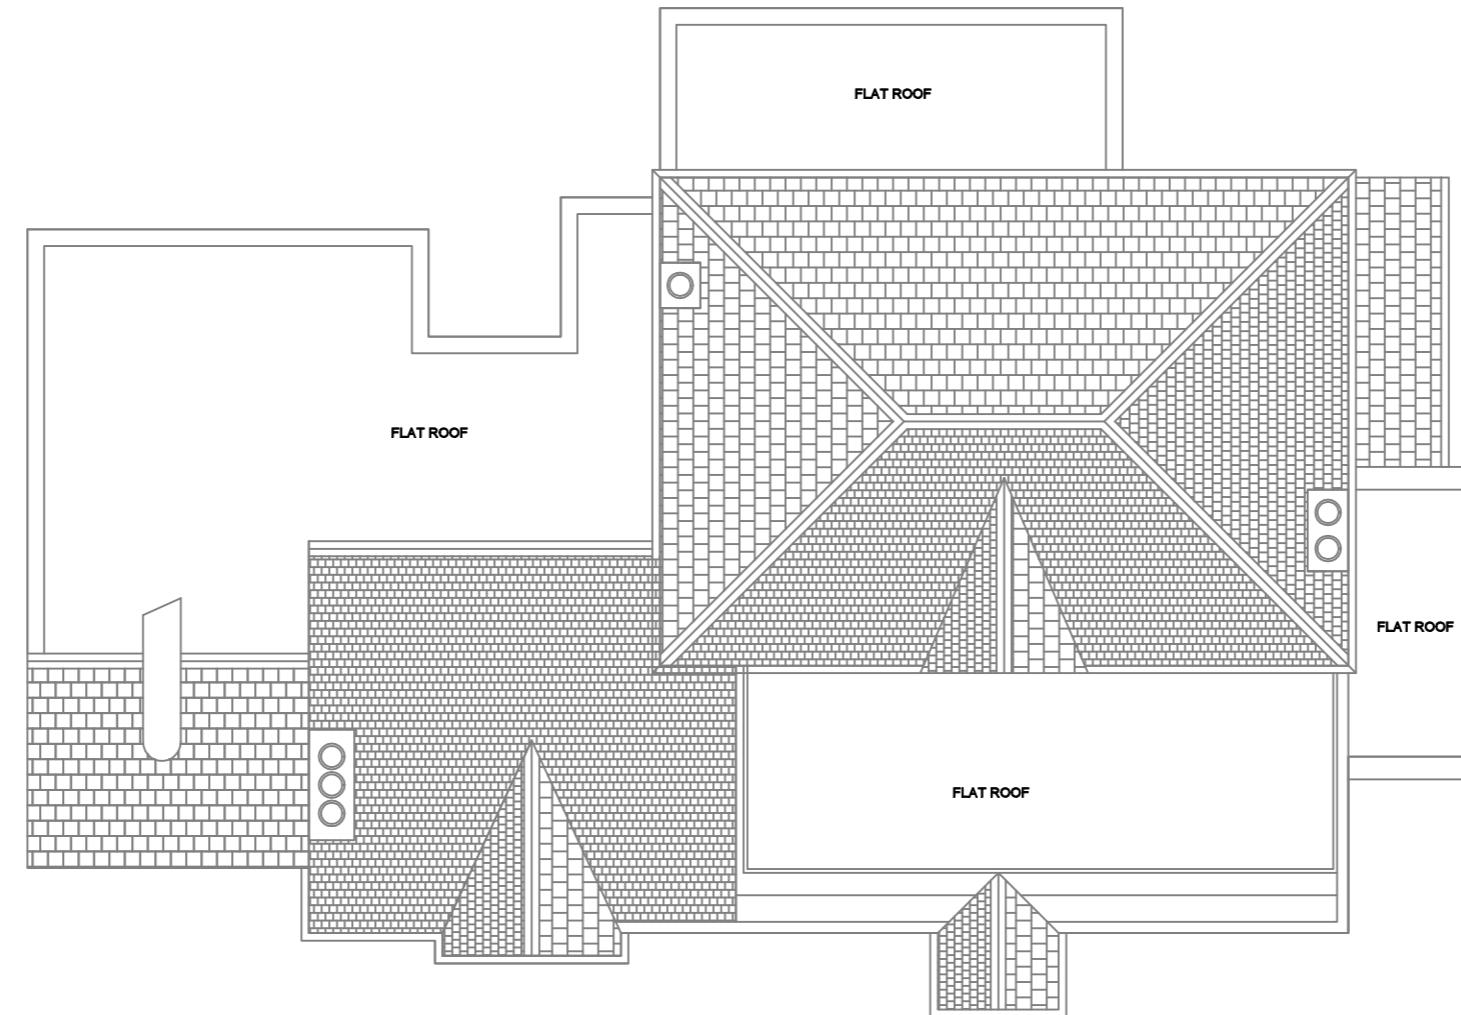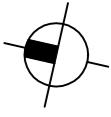

PROPOSED ELEVATION PAINT
REF: TUSCAN OLIVE PAINT
WEATHERSHIELD IN MATT FINISH

1
100
PROPOSED LAYOUT
ROOF FLOOR
SCALE 1 / 100 @ A3

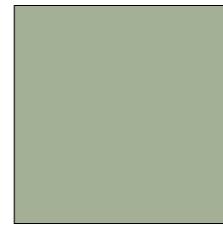

GENERAL NOTE
THIS DRAWING AND ALL THE INFORMATION CONTAINED HEREIN, COMPLETE WITH THE DESIGN CONCEPT AND INTENT, IS PROTECTED BY
COPYRIGHT. REPRODUCING THIS DRAWING IN WHOLE OR IN PART FOR THE
PURPOSE OF INFORMATION OR THE EXTRACTION OF CONCEPT WILL BE
CONSIDERED AN INFRINGEMENT OF COPYRIGHT.
ALL MEASUREMENTS ARE NOMINAL AND MAY VARY WITH THE
APPROVAL OF ZD DESIGN LTD.
ALL MEASUREMENTS ARE IN MILLIMETERS
UNLESS OTHERWISE SPECIFIED.
DO NOT SCALE THE DRAWINGS FOR THE PURPOSE OF MEASUREMENTS
IT IS THE CONTRACTOR'S RESPONSIBILITY TO CHECK THE DRAWINGS
AND ANY DESIGN DETAIL FOR THE INTENDED RESULTS.

SCALE BAR

0 1 2 3 4 5m
1:100 @ A3



E info @ zddesign . co .uk
E francis@zddesign.co.uk
www. z d d e s i g n . co .uk
MOB. 078 0 33 01 656
449 LITTLE VENICE
EDGWARE ROAD
LONDON NW1 1TH

PROJECT	THE PLOUGH	JOB N	ZDD- UB7 0HW 12 - 04 - 25
CLIENT	Mr. WALID ZEIDAN	239 SIPSON ROAD WEST DRAYTON HILLINGDON UB7 0HW	
INTERIOR ARCHITECTURE	F Z		
DATE	10 JUNE 2025		


REVISION	DATE	PAGE	403
A	PLANNING DRAWINGS		
B	PLANNING DRAWINGS	27 - 04 - 25	
C		10 - 06 - 25	
D			
E			
F			
G			

PROPOSED LAYOUT
ROOF FLOOR

DWGS REF. ZDD UB7 0HW REV B: 403



1
100
PROPOSED
REAR ELEVATION
SCALE 1 / 100 @ A3

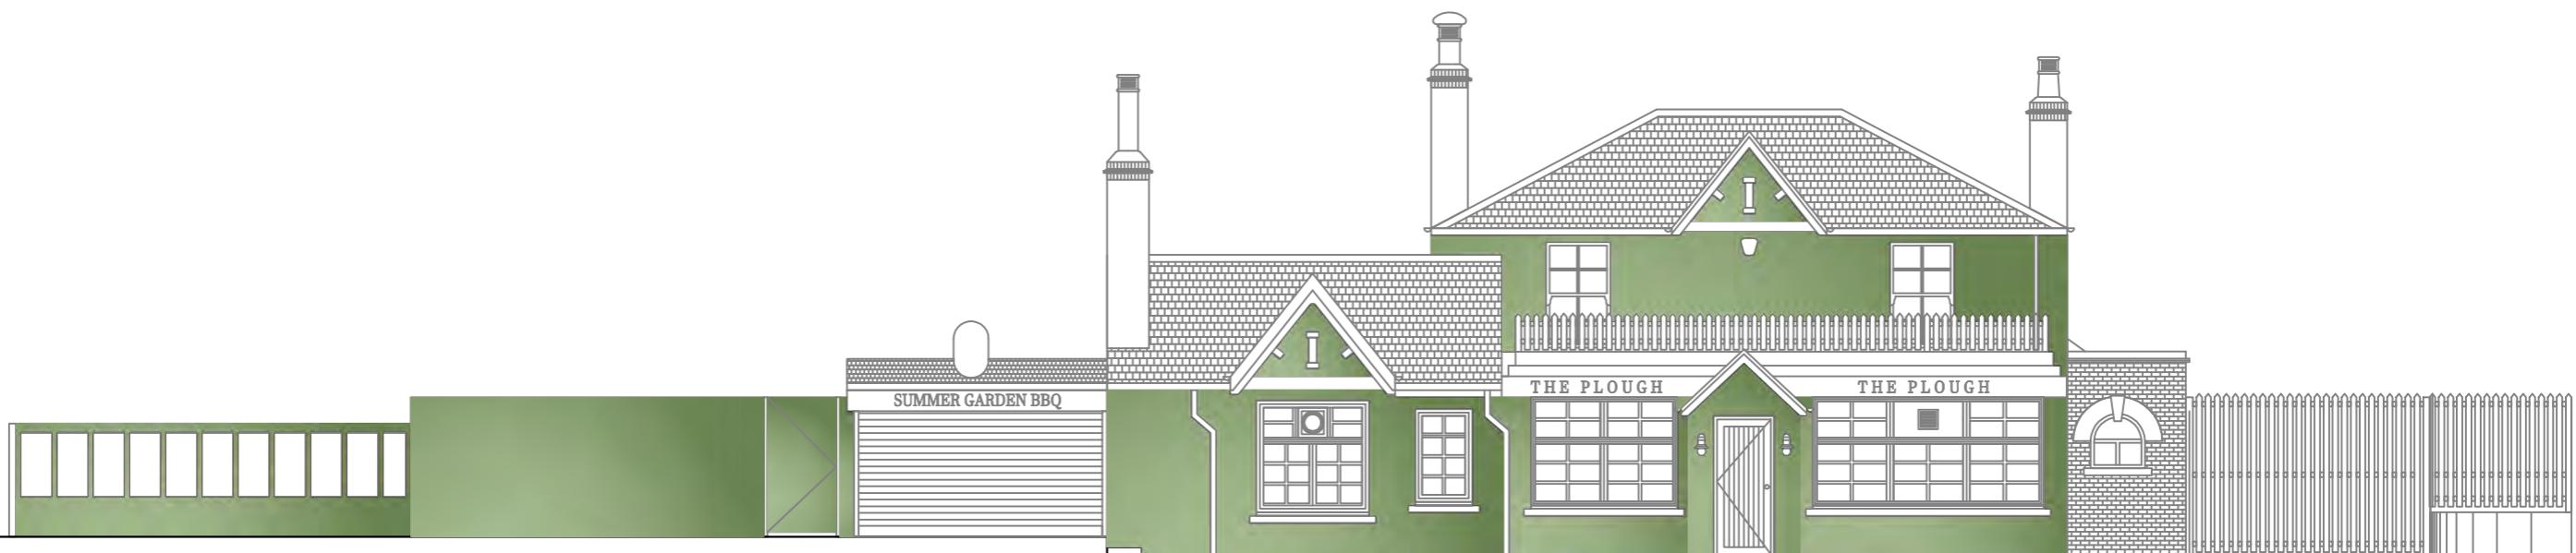

1
100
PROPOSED
FRONT ELEVATION
SCALE 1 / 100 @ A3

PROPOSED ELEVATION PAINT
REF: TUSCAN OLIVE PAINT
WEATHERSHIELD IN MATT FINISH

GENERAL NOTE
THIS DRAWING AND ALL THE INFORMATION CONTAINED HEREIN, COMPLETE WITH THE DESIGN CONCEPT AND INTENT, IS PROTECTED BY DESIGNER'S APPROVAL.
REPRODUCING THIS DRAWING IN WHOLE OR IN PART FOR THE PURPOSE OF INFORMATION OR THE EXTRACTION OF CONCEPT WILL BE CONSIDERED AN INFRINGEMENT OF COPYRIGHT.
ALL MEASUREMENTS ARE NOMINAL AND MAY VARY WITH THE APPROVAL OF ZD DESIGN LTD.
ALL MEASUREMENTS ARE IN MILLIMETERS UNLESS OTHERWISE SPECIFIED.
DO NOT SCALE THE DRAWINGS FOR THE PURPOSE OF MEASUREMENTS.
IT IS THE CONTRACTOR'S RESPONSIBILITY TO SUBMIT SAMPLES OF MATERIALS AND FINISHES FOR APPROVAL PRIOR TO FINAL APPLICATION.

SCALE BAR
0 1 2 3 4 5m
1:100 @ A3



ZD DESIGN
INTERIOR ARCHITECTURE DESIGN PLANNING

E info @ zddesign . co .uk
E francis@zddesign.co.uk
www. z d d e s i g n . c o . u k
MOB. 078 0 33 01 656
449 LITTLE VENICE
EDGWARE ROAD
LONDON NW1 1TH


PROJECT THE PLOUGH JOB N ZDD- UB7 0HW 12 - 04 - 25
CLIENT Mr. WALID ZEIDAN
INTERIOR ARCHITECTURE F Z
DATE 10 JUNE 2025
239 SIPSON ROAD
WEST DRAYTON
HILLINGDON
UB7 0HW
LOCATION

REVISION	DATE	PAGE	404
A	PLANNING DRAWINGS		
B	PLANNING DRAWINGS	10 - 06 - 25	
C			
D			
E			
F			
G			

PROPOSED FRONT & REAR ELEVATIONS
DWGS REF. ZDD UB7 0HW REV B: 404

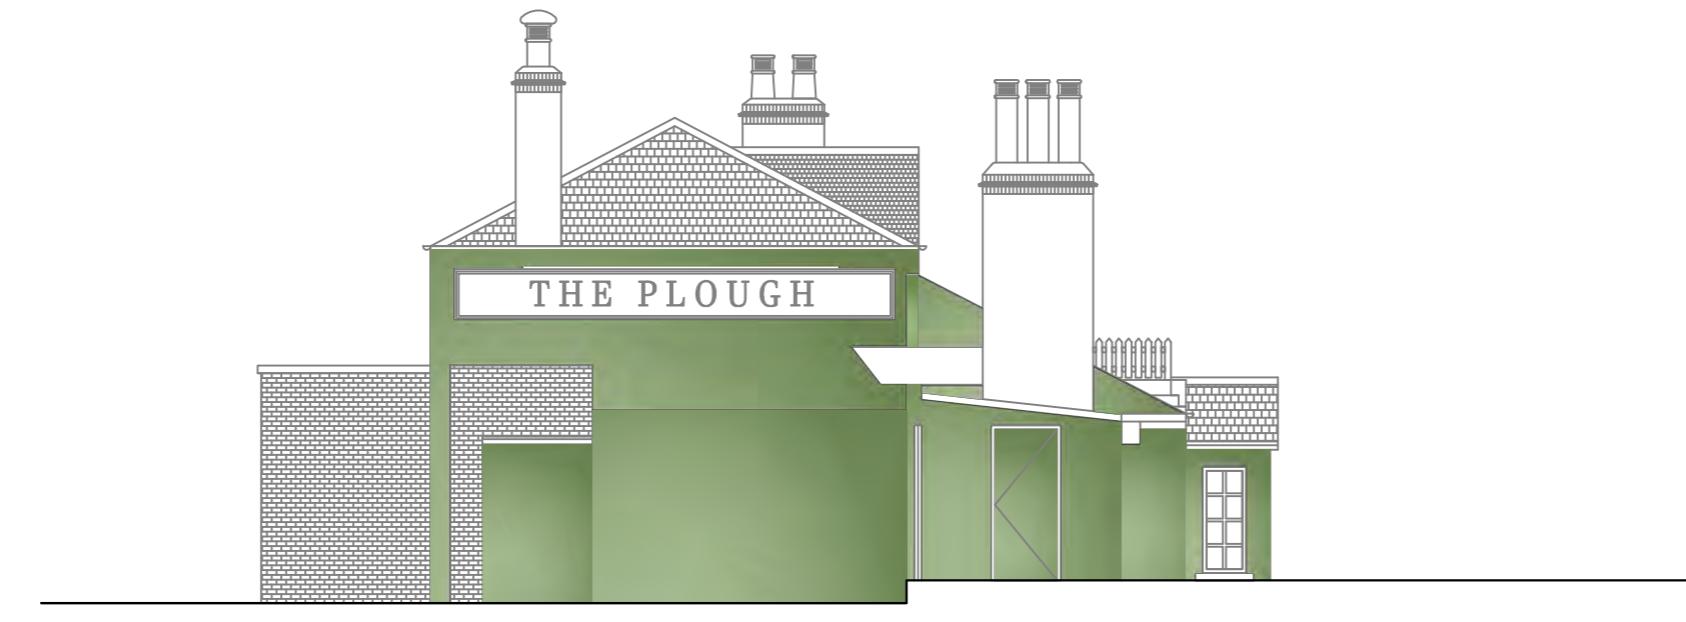

1
100
PROPOSED
LEFT SIDE ELEVATION
SCALE 1 / 100 @ A3

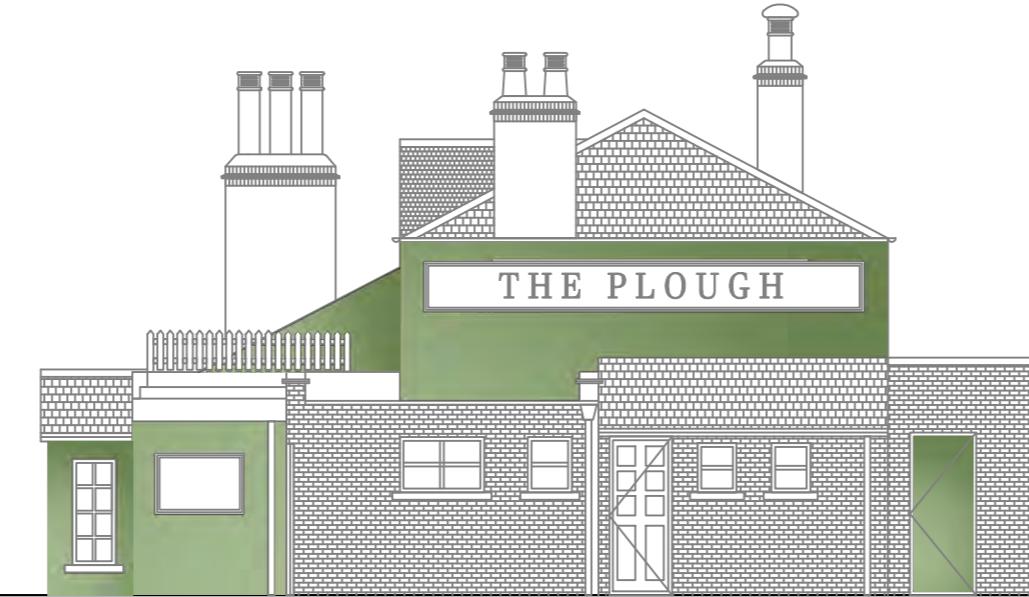

1
100
PROPOSED
RIGHT SIDE ELEVATION
SCALE 1 / 100 @ A3

PROPOSED ELEVATION PAINT
REF: TUSCAN OLIVE PAINT
WEATHERSHIELD IN MATT FINISH

GENERAL NOTE
THIS DRAWING AND ALL THE INFORMATION CONTAINED HEREIN, COMPLETE WITH THE DESIGN CONCEPT AND INTENT, IS PROTECTED BY
REPRODUCING THIS DRAWING IN WHOLE OR IN PART FOR THE PURPOSE OF INFORMATION OR THE EXTRACTION OF CONCEPT WILL BE
CONSIDERED AN INFRINGEMENT OF COPYRIGHT.
ALL MEASUREMENTS ARE NOMINAL AND MAY VARY WITH THE APPROVAL OF ZD DESIGN LTD.
ALL MEASUREMENTS ARE IN MILLIMETERS UNLESS OTHERWISE SPECIFIED.
DO NOT SCALE THE DRAWINGS FOR THE PURPOSE OF MEASUREMENTS
IT IS THE CONTRACTOR'S RESPONSIBILITY TO CHECK THE DRAWINGS AND ANY DESIGN DETAIL FOR THE INTENDED RESULTS.

SCALE BAR
0 1 2 3 4 5m
1:100 @ A3



INTERIOR ARCHITECTURE DESIGN PLANNING

E info @ zddesign . co .uk
E francis@zddesign.co.uk
www. z d d e s i g n . co .uk
MOB. 078 0 33 01 656

449 LITTLE VENICE
EDGWARE ROAD
LONDON NW1 1TH

PROJECT	THE PLOUGH	JOB N	ZDD- UB7 0HW 12 - 04 - 25
CLIENT	Mr. WALID ZEIDAN		
INTERIOR ARCHITECTURE	F Z		
DATE	10 JUNE 2025		

REVISION	DATE	PAGE	405
A	PLANNING DRAWINGS		
B	PLANNING DRAWINGS	27 - 04 - 25	
C		10 - 06 - 25	
D			
E			
F			
G			
	DWGS REF.	ZDD UB7 0HW REV B:	405

PROPOSED LEFT
& RIGHT
SIDE ELEVATIONS